




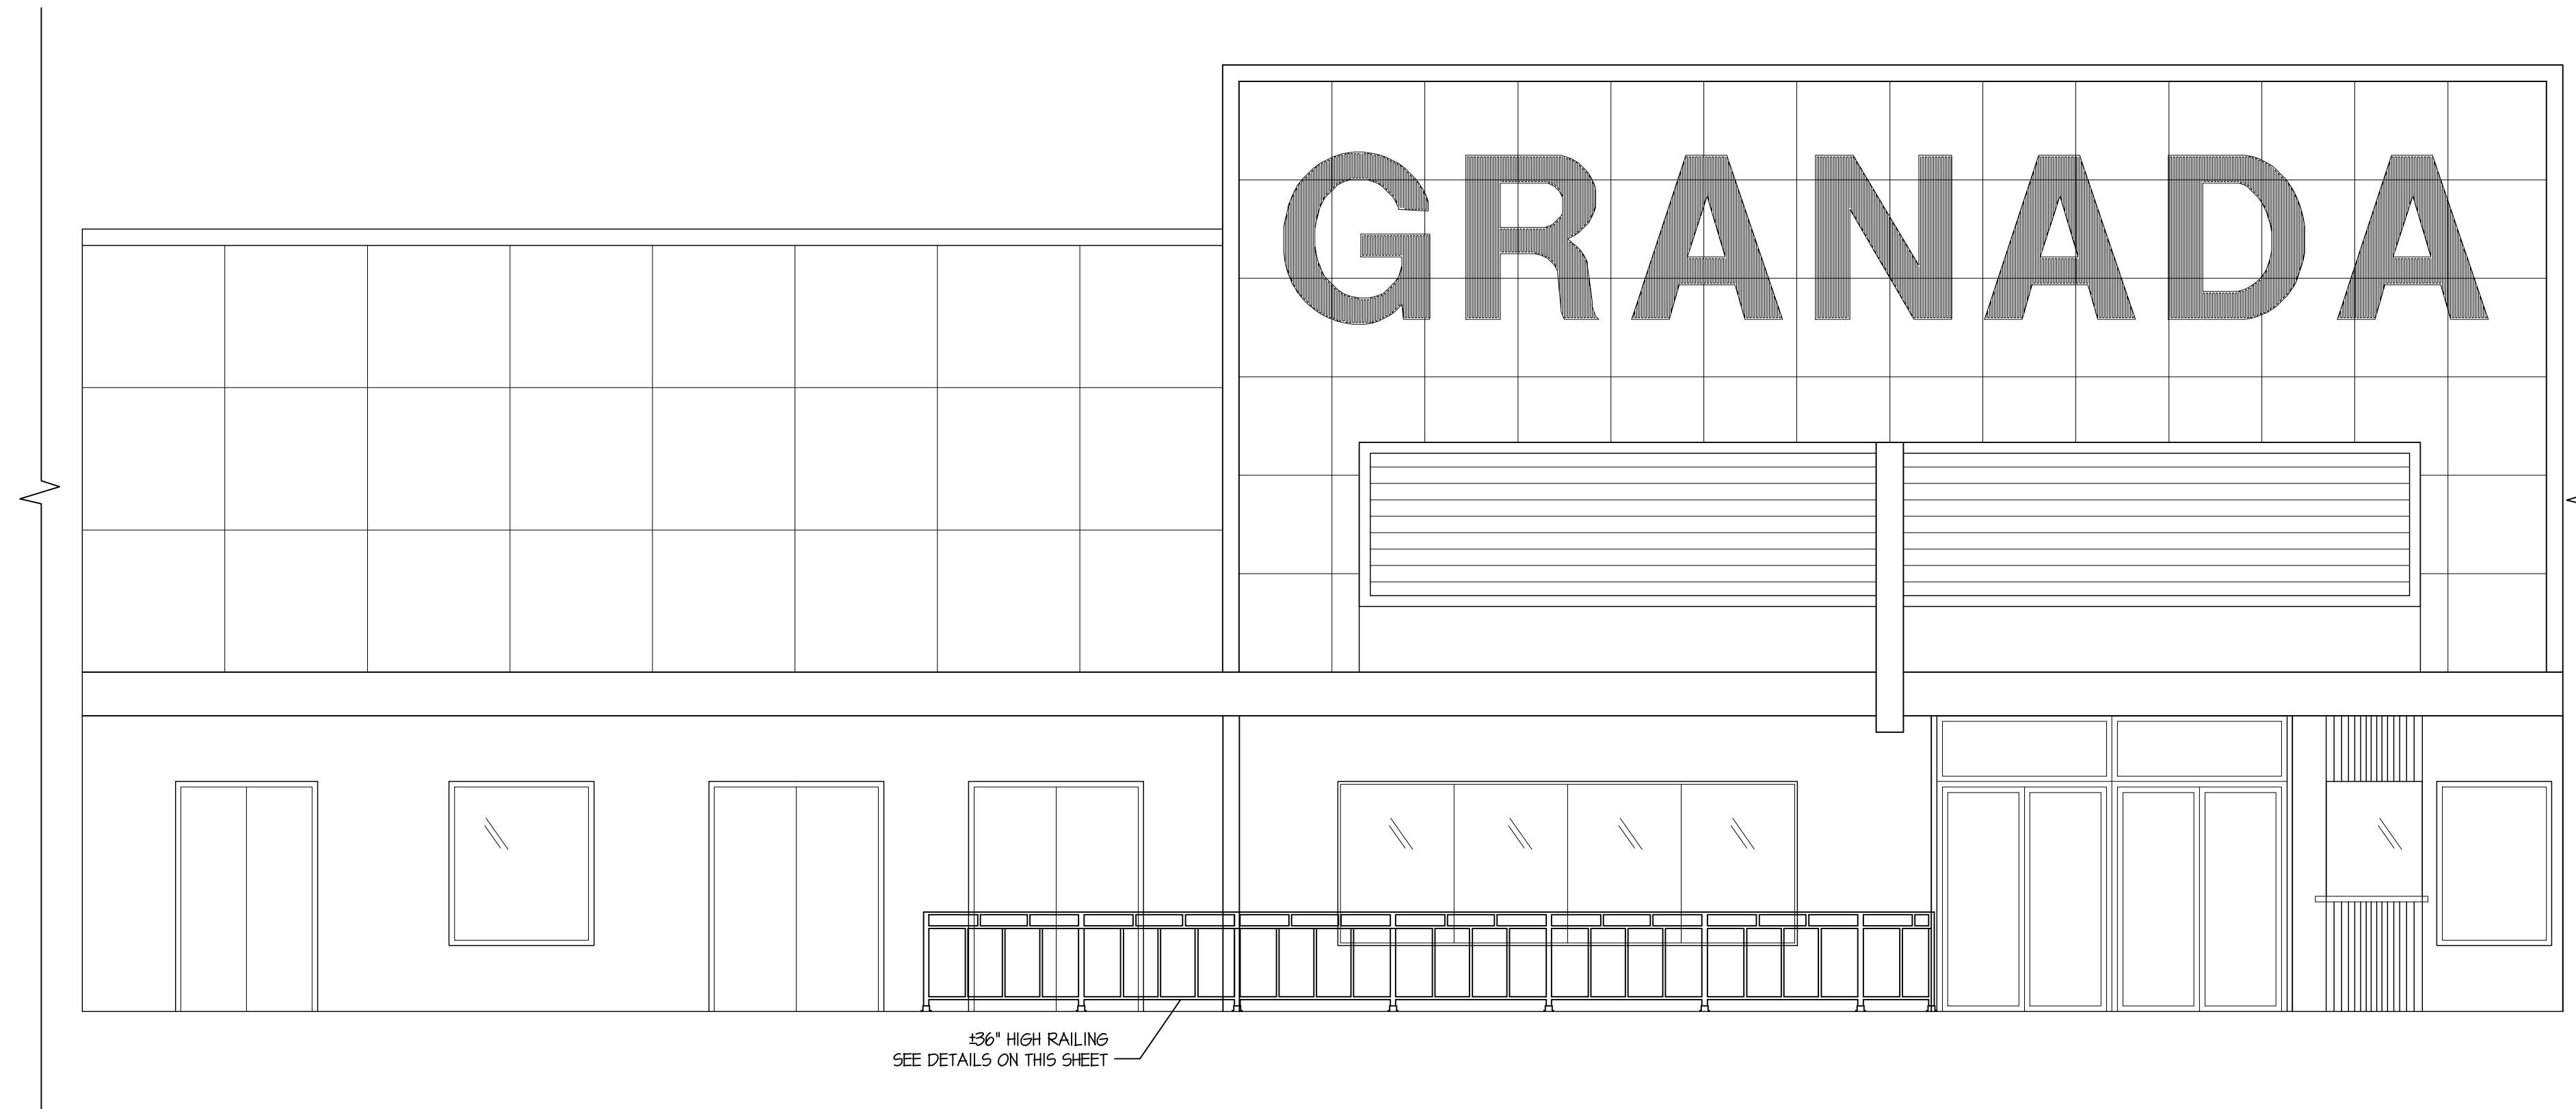

WEST ELEVATION
SCALE: 1/4" = 1'-0"

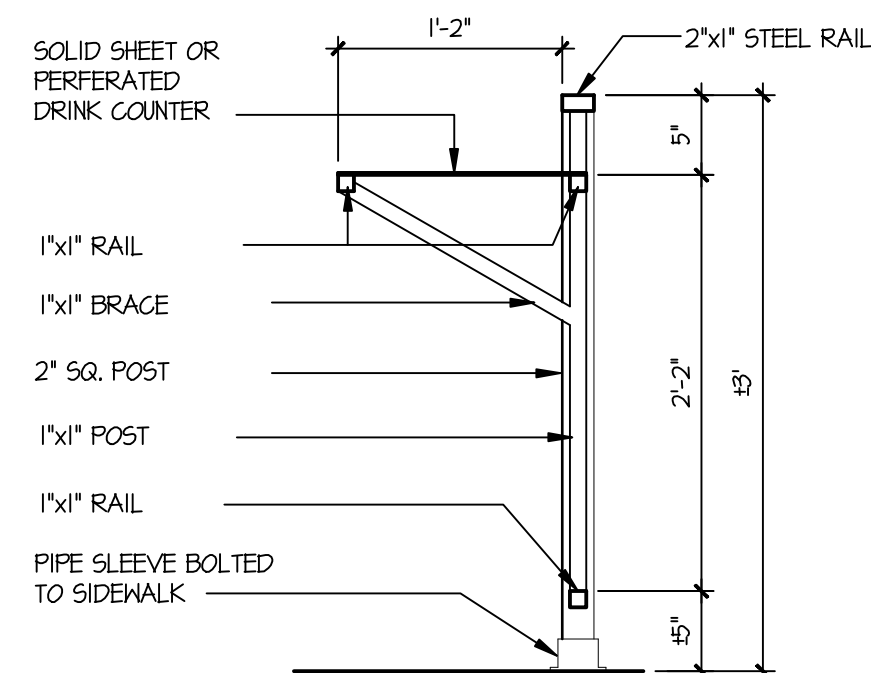

SECTION THROUGH RAILING
SCALE: 1" = 1'-0"

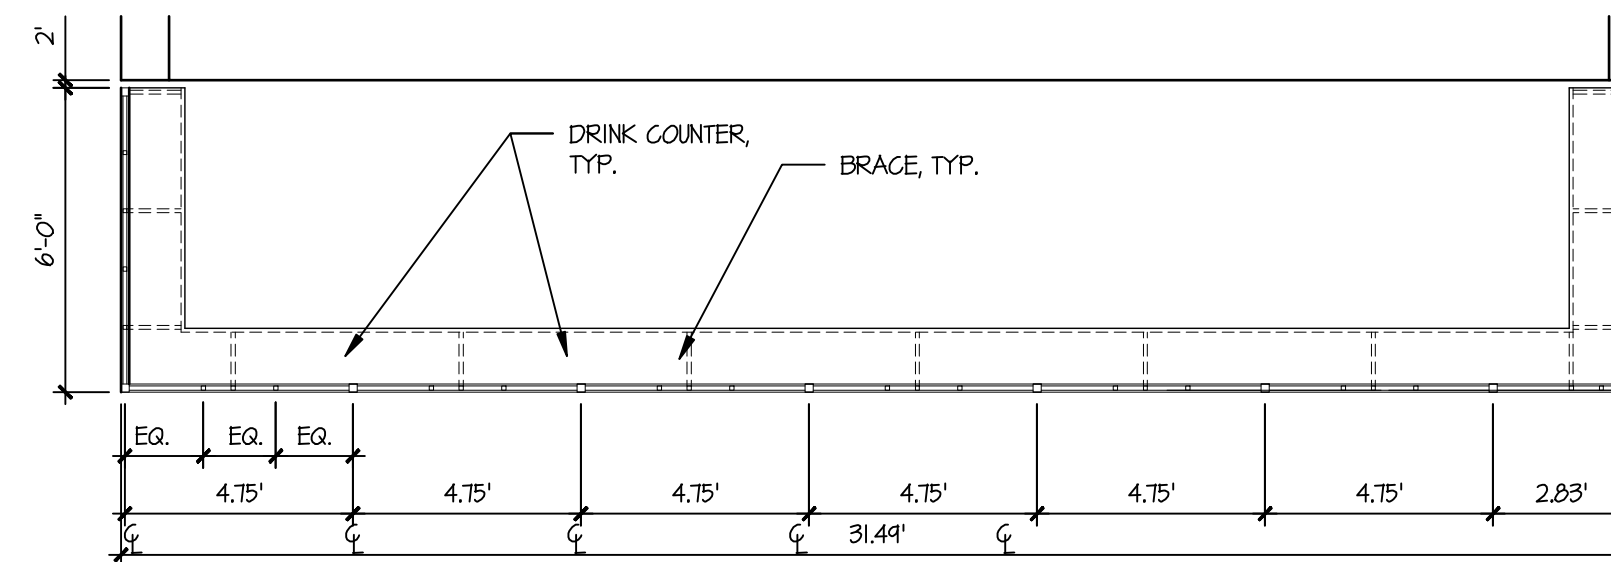

ENLARGED PLAN OF DINING AREA
SCALE: 1/4" = 1'-0"

paulwerner
ARCHITECTS

545 COLUMBIA DRIVE
SUITE 1002
LAWRENCE, KS 66049
OFFICE: 785.832.0804
FAX: 785.832.0890

OWNER:
GRANADA LLC
1020 MASSACHUSETTS STREET
LAWRENCE, KANSAS
66044
OFFICE (785)

© PAUL WERNER ARCHITECTS, L.L.C.
THIS DRAWING IS COPYRIGHTED WORK BY
PAUL WERNER ARCHITECTS, L.L.C. THIS
DRAWING MAY NOT BE PHOTOGRAPHED,
TRACED OR COPIED IN ANY MANNER
WITHOUT THE WRITTEN PERMISSION OF PAUL
WERNER ARCHITECTS, L.L.C.

GRANADA
SITE PLAN - ELEVATIONS
1020 MASSACHUSETTS STREET
LAWRENCE, KANSAS

PROJECT # 24300
JUNE 16, 2009

RELEASE: DATE:
1.0 6.16.09
1.1 8.4.09