




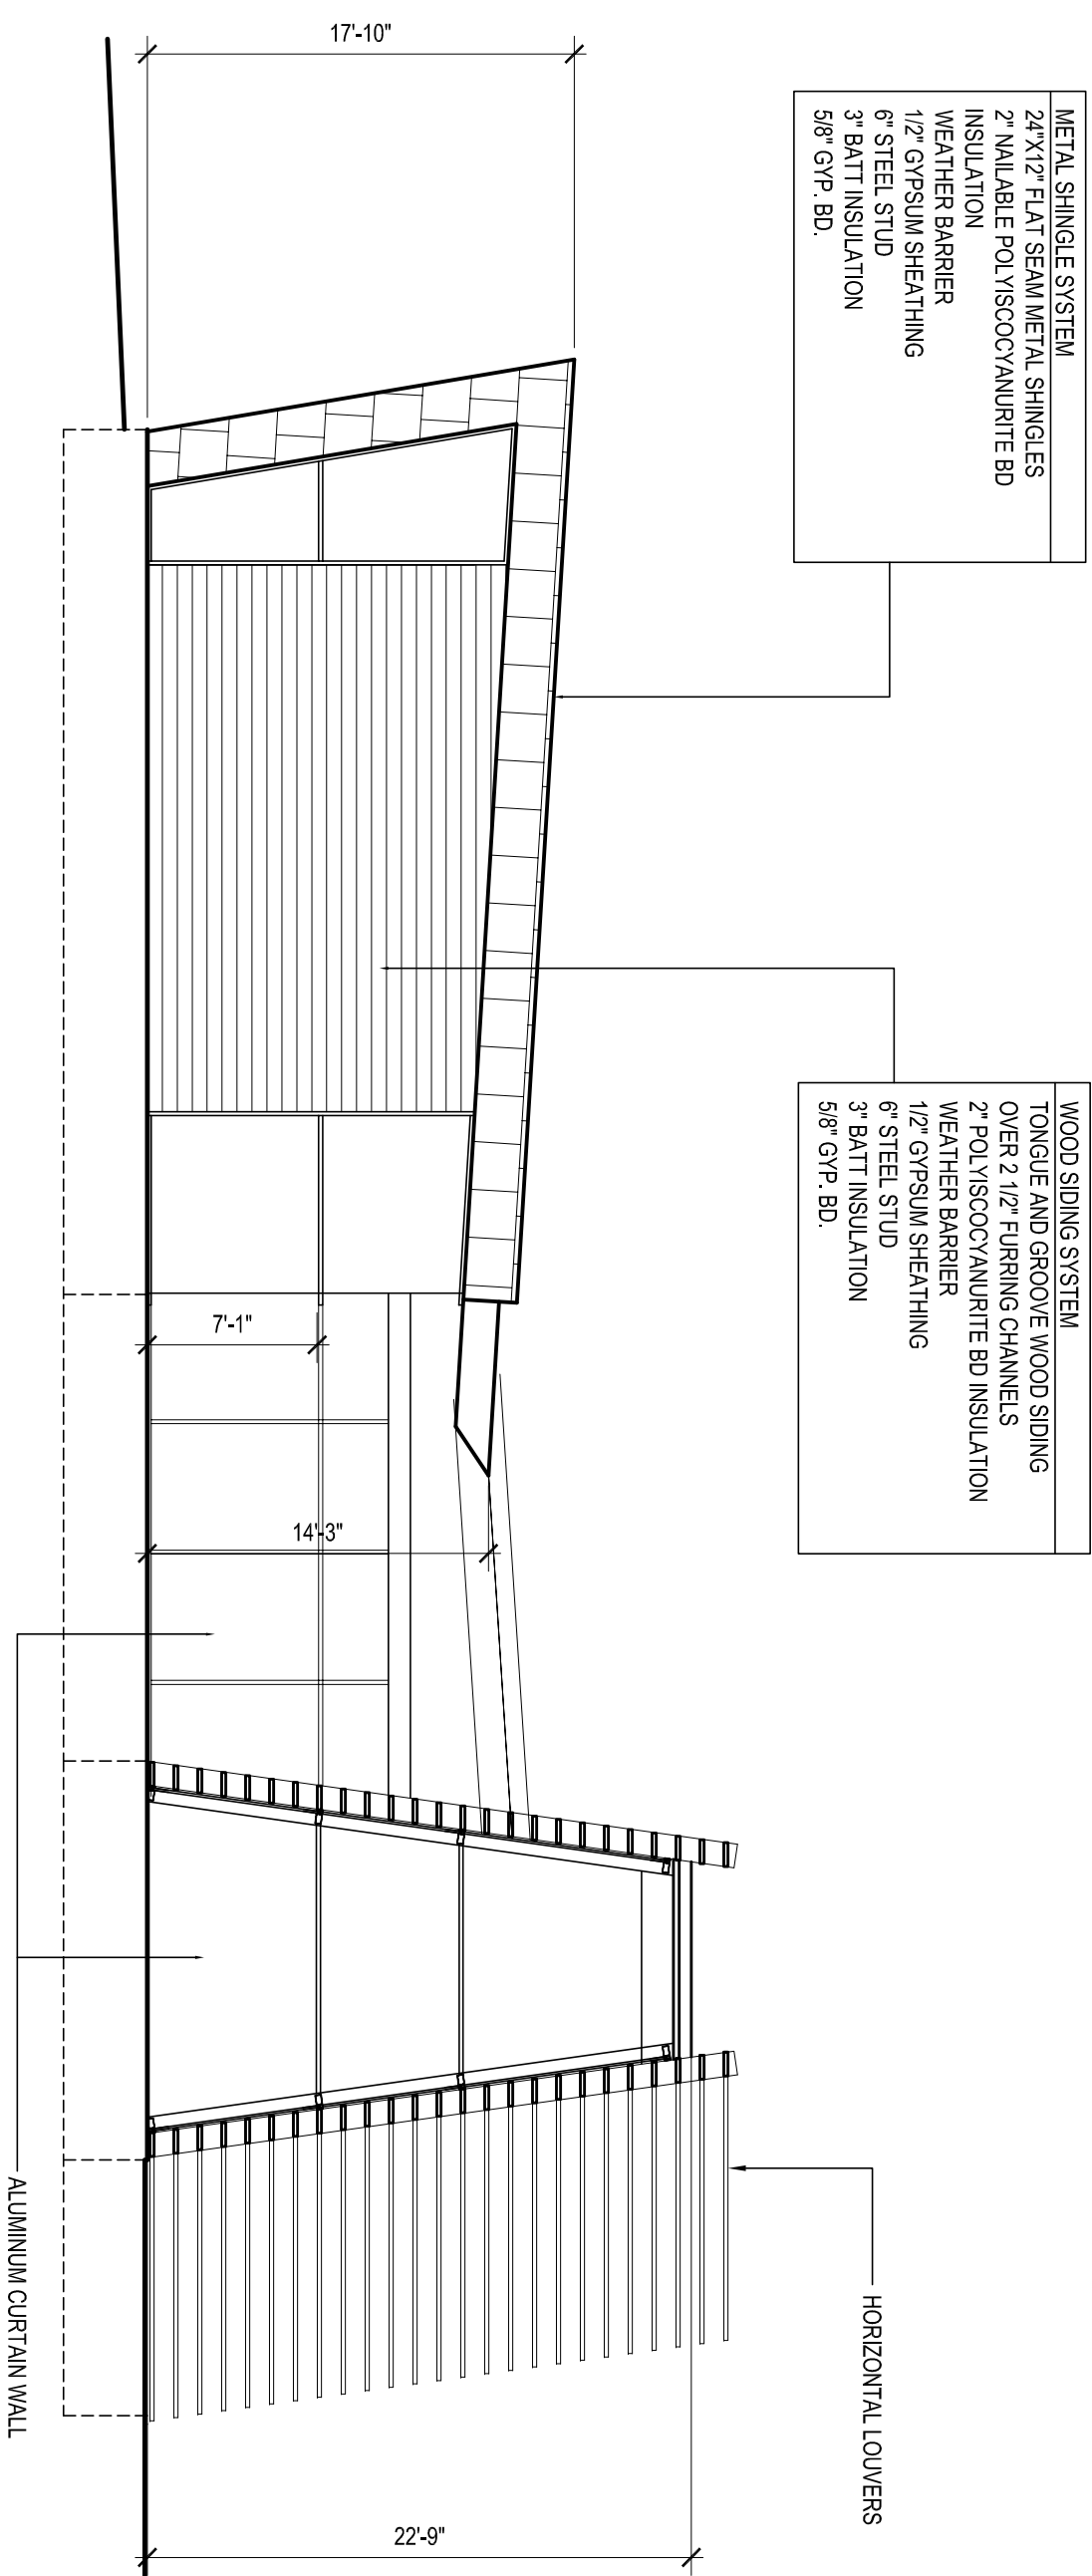

H1
SOUTH ELEVATION
SCALE: 1/8"=1'-0"

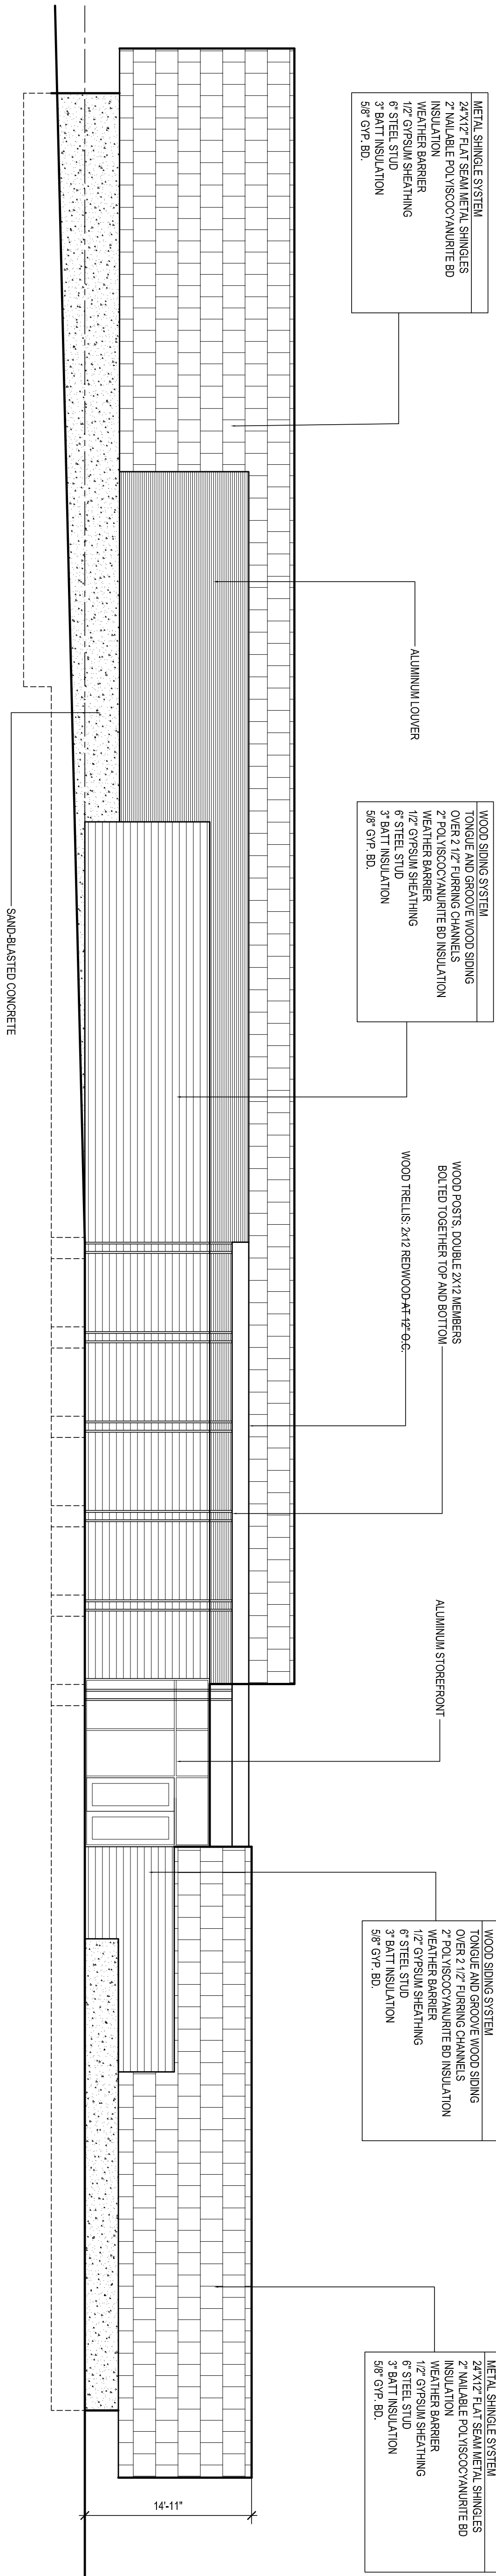

C1
WEST ELEVATION
SCALE: 1/8"=1'-0"

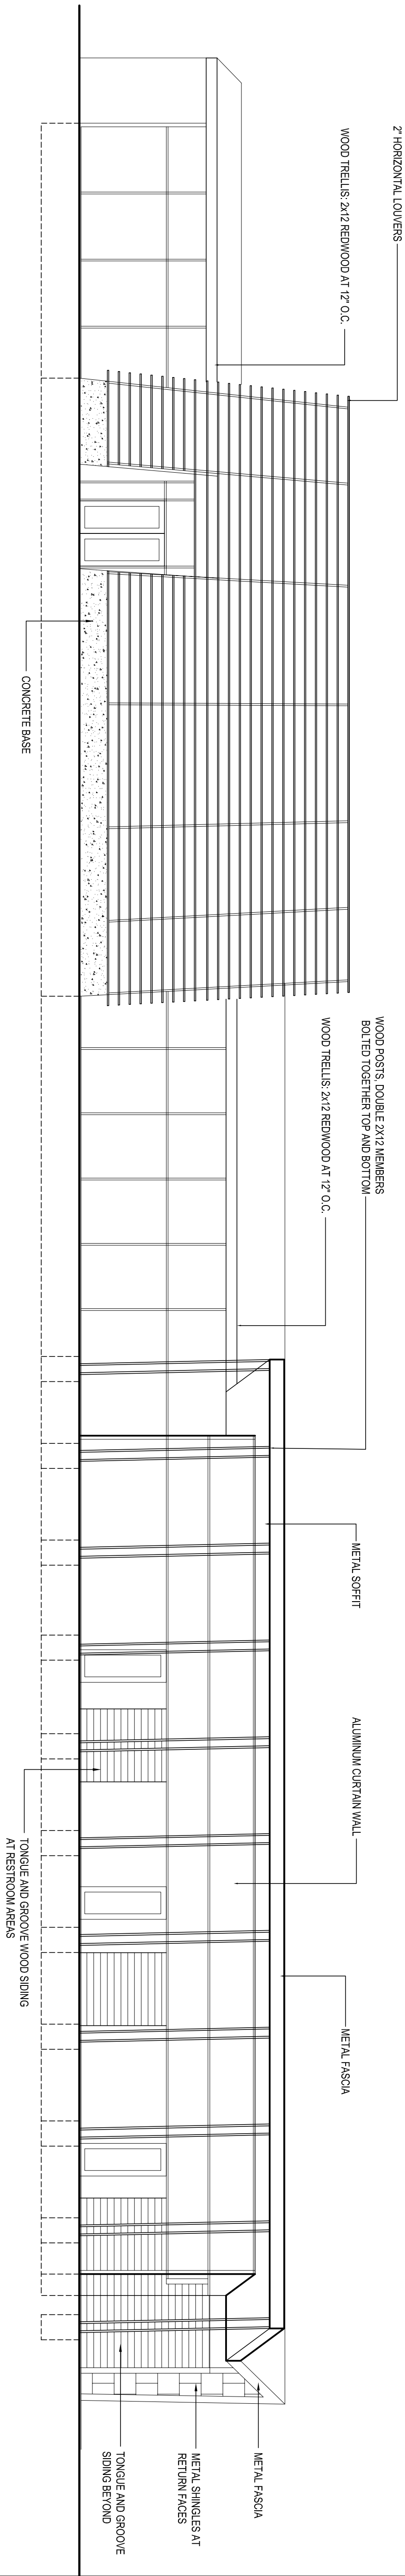

A1
EAST ELEVATION
SCALE: 1/8"=1'-0"

UNLESS A PROFESSIONAL SEAL WITH SIGNATURE AND DATE IS
AFFIXED, THIS DOCUMENT IS PRELIMINARY AND IS NOT
INTENDED FOR CONSTRUCTION, RECORDING PURPOSES OR
IMPLEMENTATION

GouldEvans
© 2008 Gould Evans Associates

706 Massachusetts Street
Lawrence, KS 66044
785.842.3800 Voice
785.842.3830 Fax
www.gould-evans.com

· Kansas City · Lawrence · Phoenix
· San Francisco · Tampa

Project Type

petey cerf
child dev
center

fourth and florida

lawrence, ks

NUM	DATE	DESCRIPTION
-----	------	-------------

Project No	000-00000
Date:	aug 30, 2010
Sheet:	

ELEVATIONS

A201

design development