
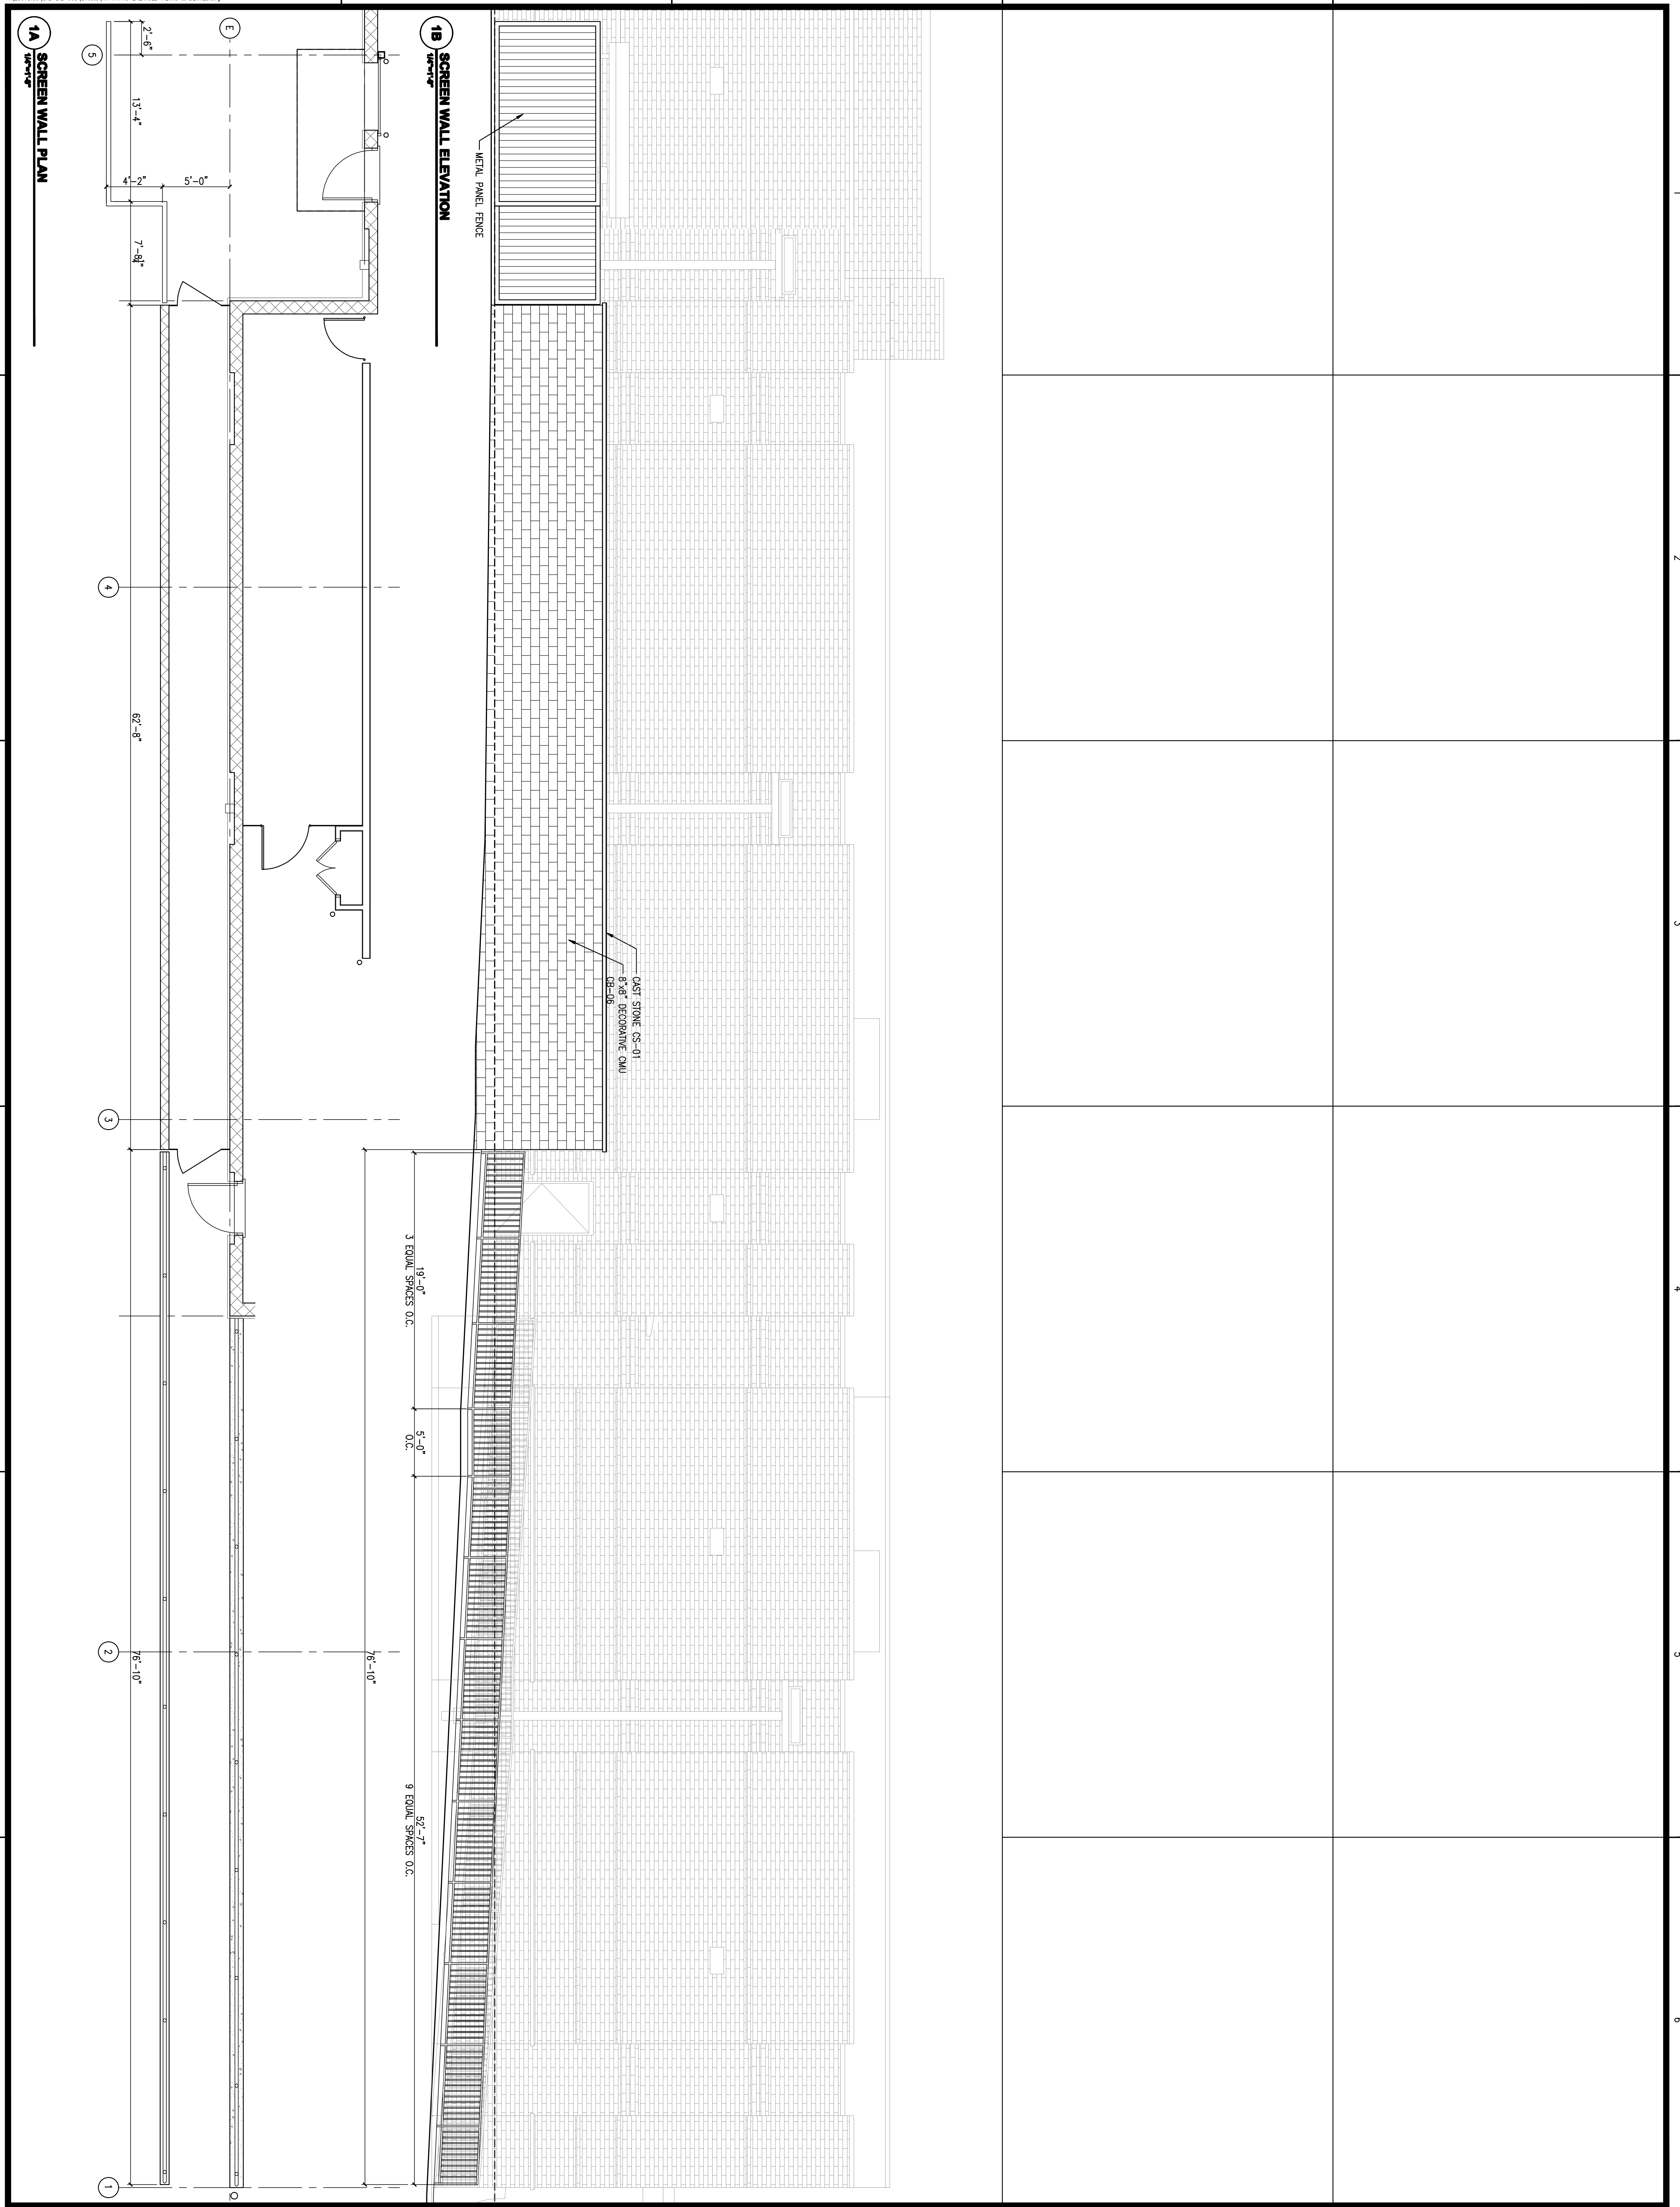


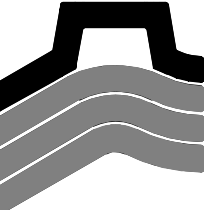

REVISIONS:			

PROJECT #:	23616.00
DATE:	JUNE 6, 2011
DRAWN BY:	BI
DESIGNER:	BI
CHECKED BY:	TWC

**Pickering**

Pickering Firm, Inc.
Facility Design • Civil Engineering • Surveying •
Transportation • Natural / Water Resources
6775 Lenox Center Court, Suite 300
Memphis, TN 38115
901.728.0810

**Dillons**

2700 E. 4TH
HUTCHINSON, KS 67501

**DILLONS STORE DIL-098
ON SITE RELOCATION**




1740 MASSACHUSETTS STREET
LAWRENCE, KS 66044

**Kroger**

THE KROGER CO.
GENERAL OFFICE
1014 VINE STREET
CINCINNATI, OHIO 45202

A4.1.3

DESCRIPTION:
ENLARGED PLANS & DETAILS

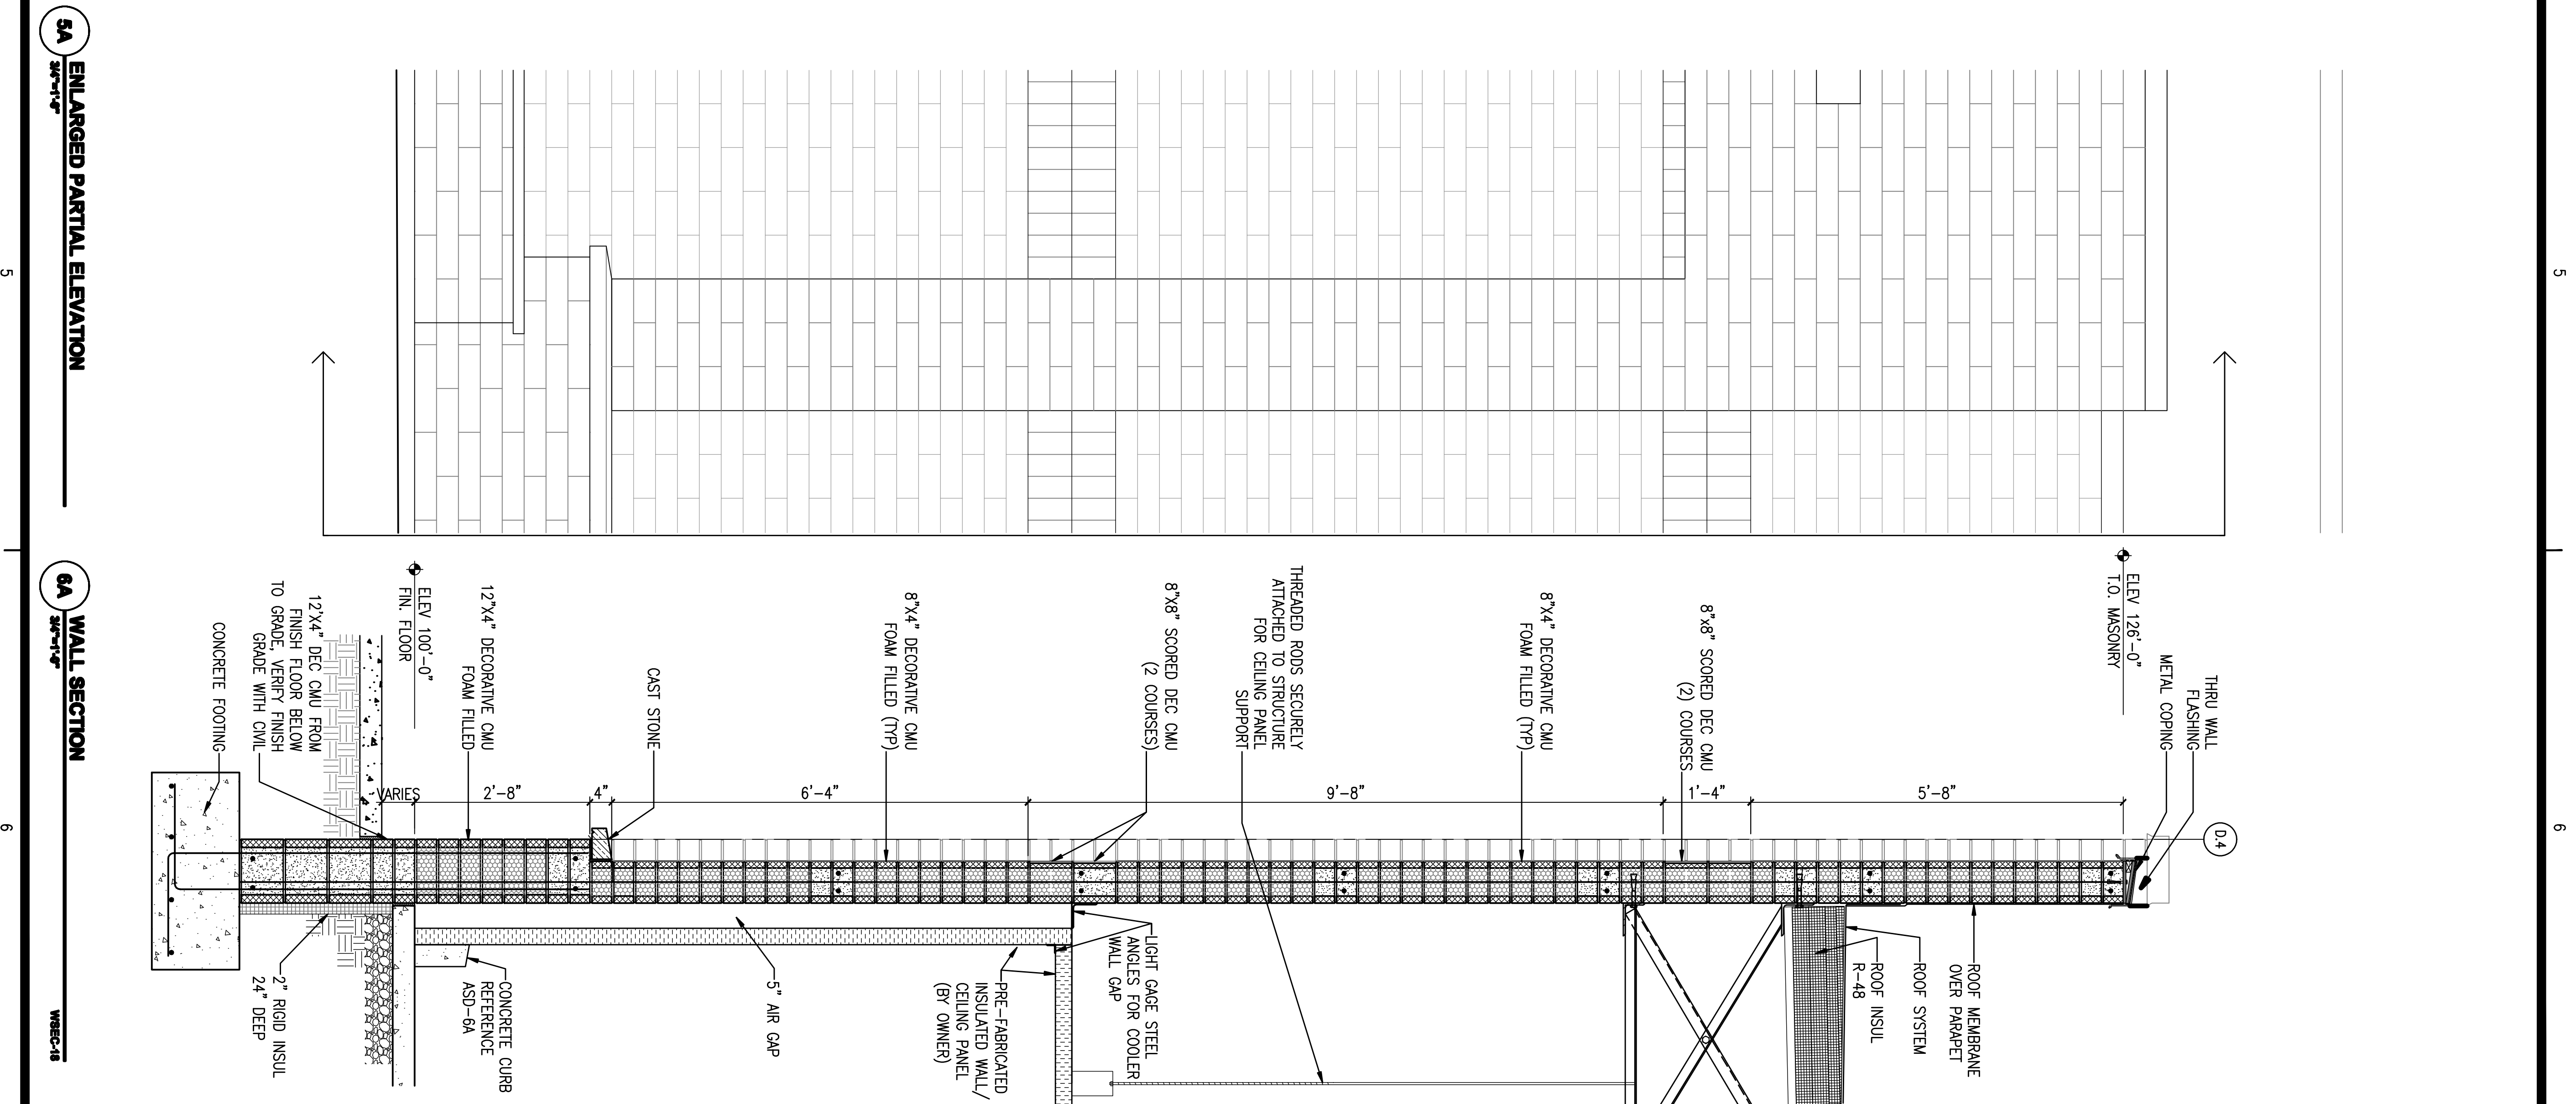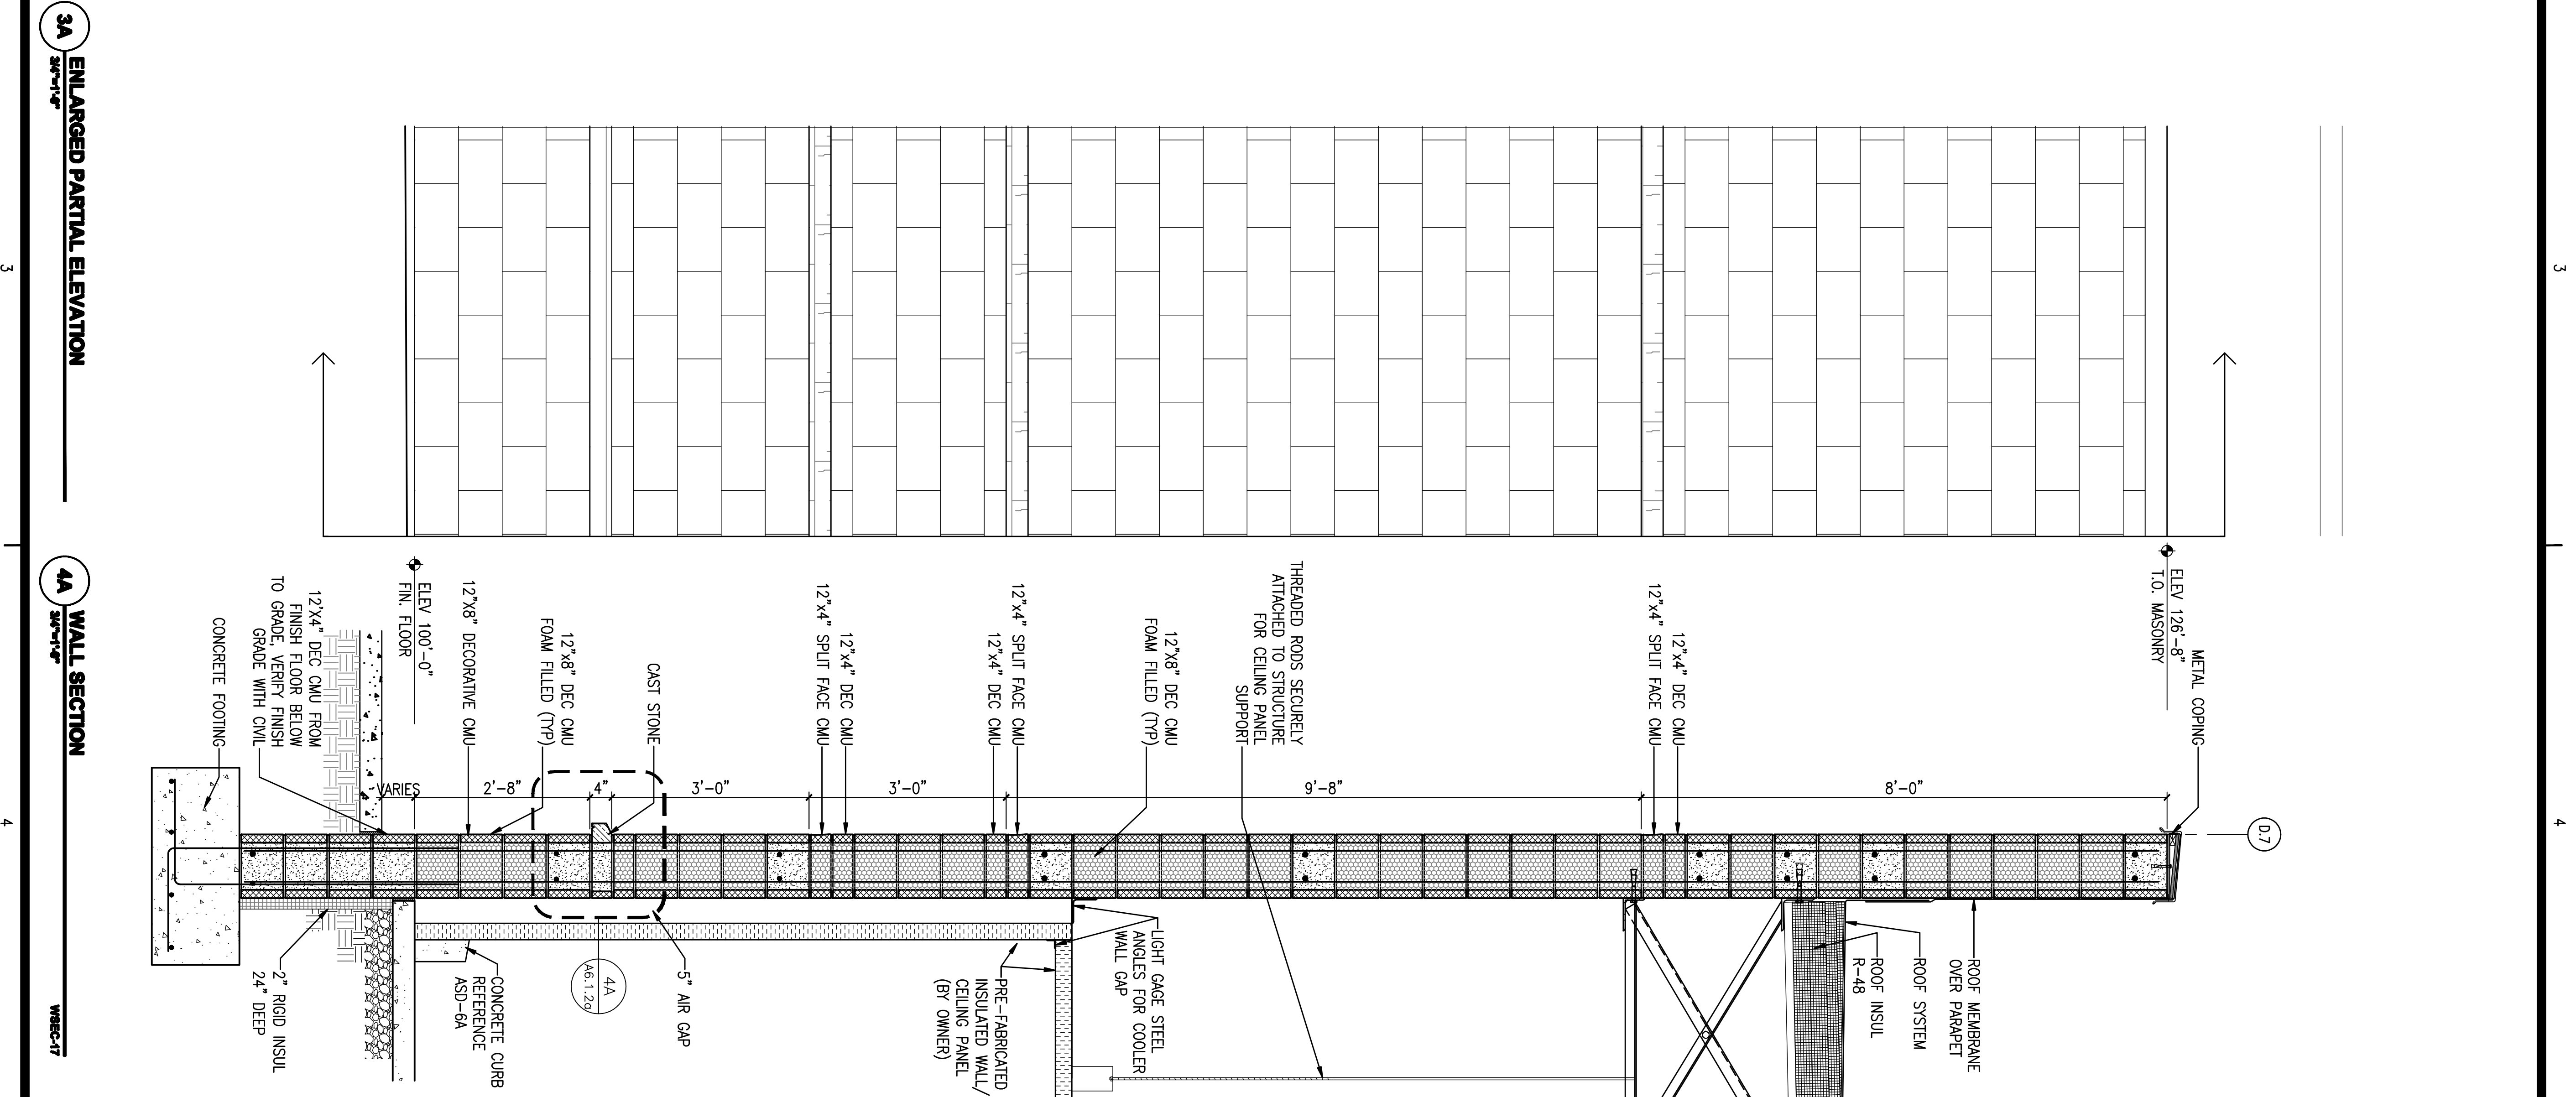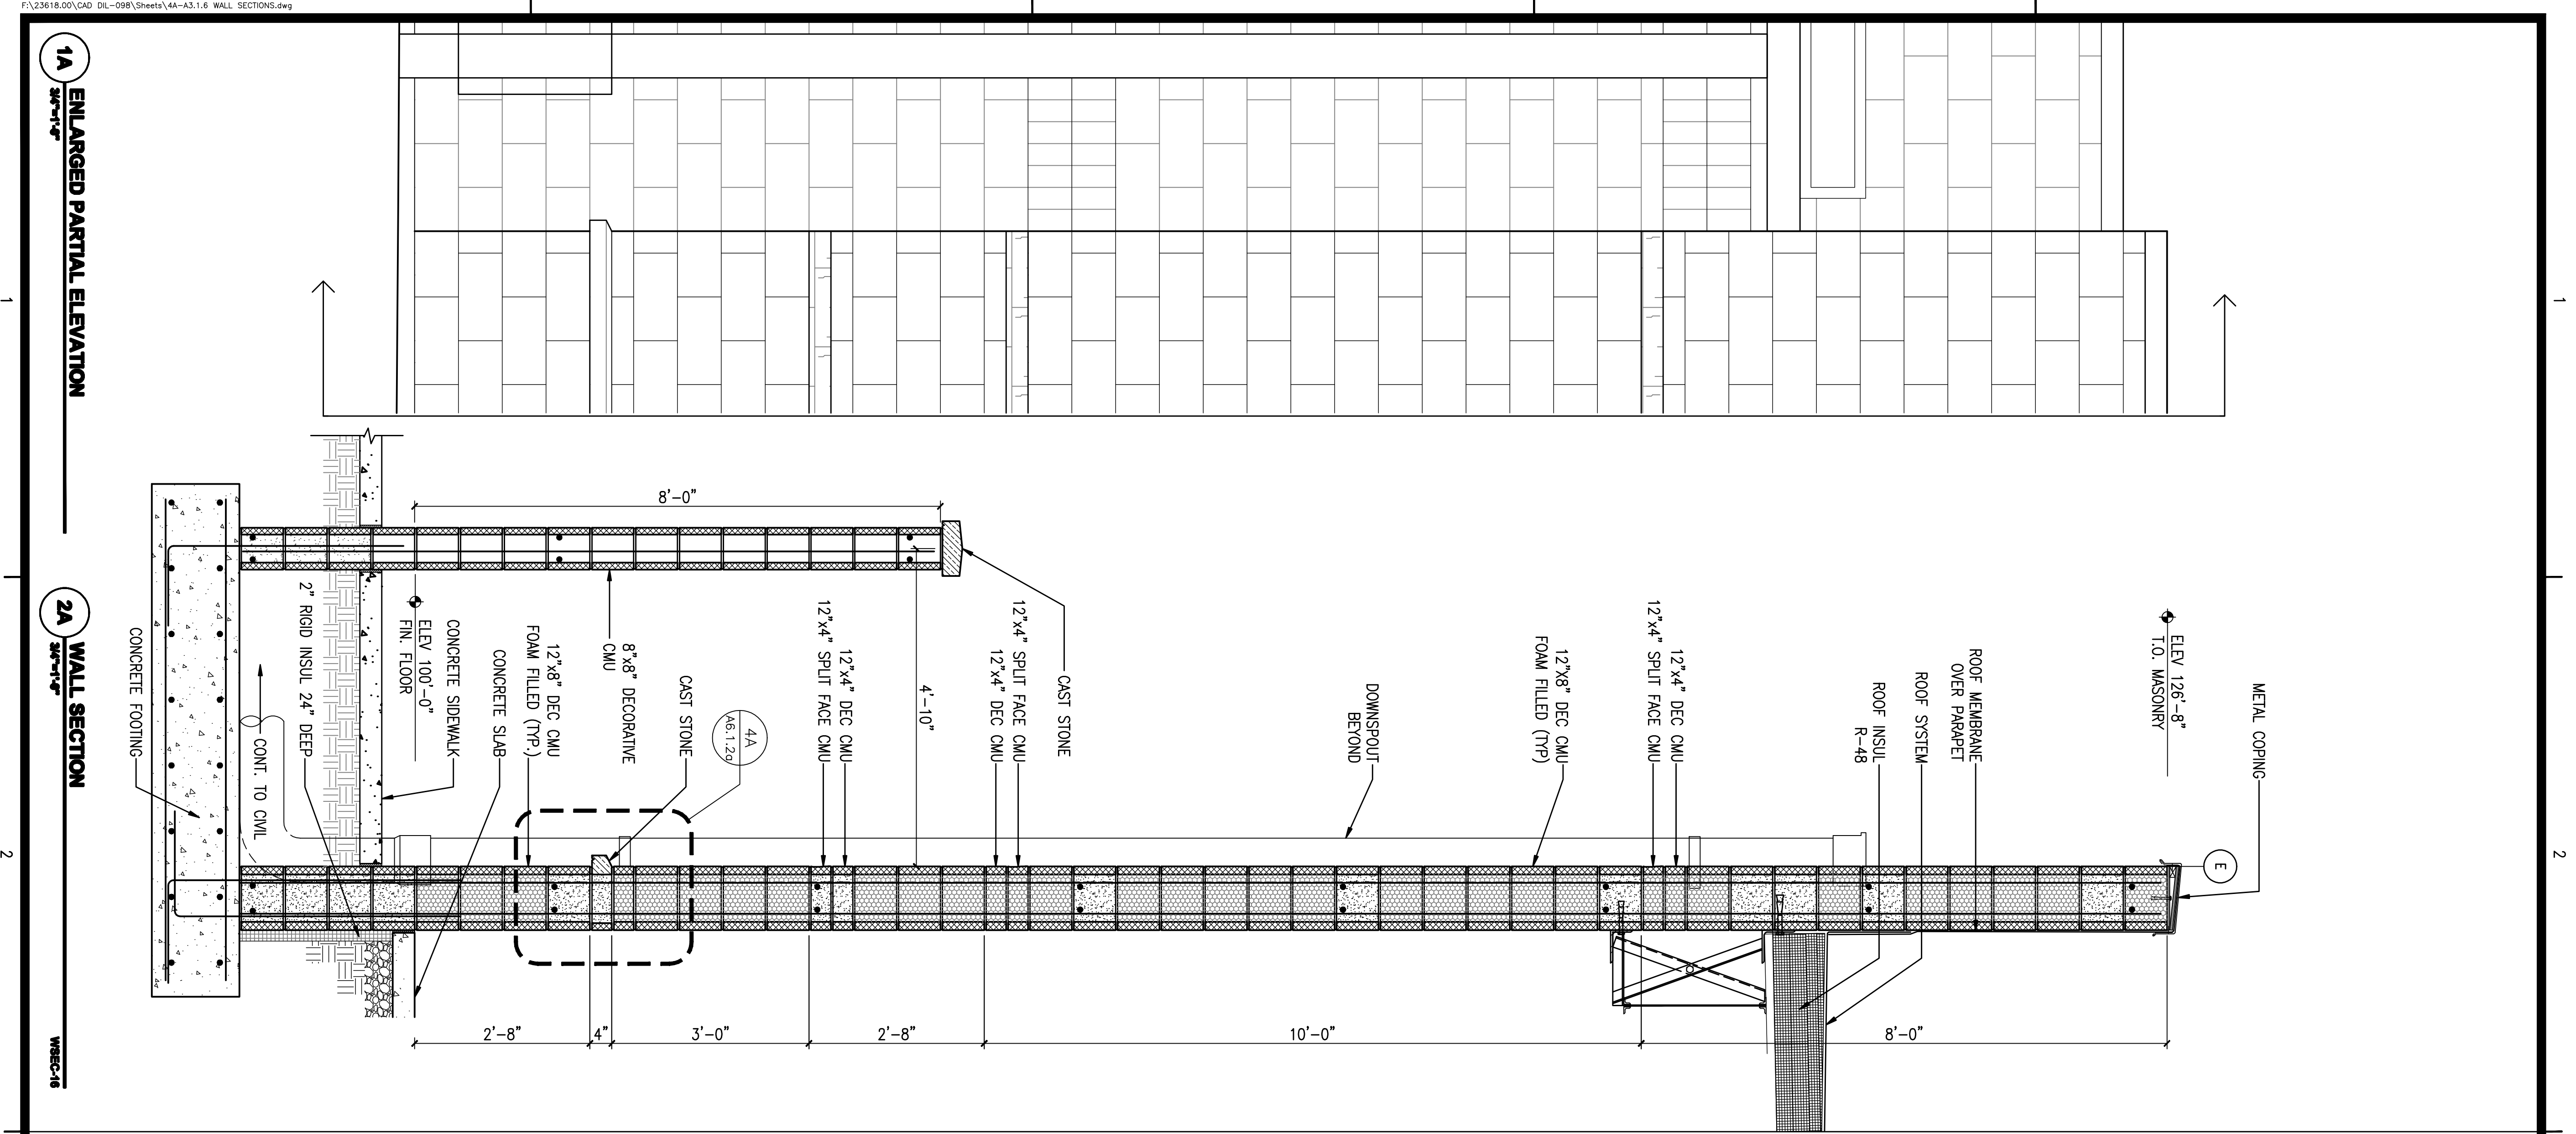

DESCRIPTION WALL SECTIONS		A3.1.6		SHEET NUMBER		SCALE		Kroger THE KROGER CO. GENERAL OFFICE 1014 VINE STREET CINCINNATI, OHIO 45202		DILLONS STORE DIL-098 ON SITE RELOCATION 1740 MASSACHUSETTS STREET LAWRENCE, KS 66044		Dillons 2700 E. 4TH HUTCHINSON, KS 67501		Pickering Pickering Firm, Inc. Facility Design • Civil Engineering • Surveying • Transportation • Natural / Water Resources 6775 Lenoir Center Court, Suite 300 Memphis, TN 38115 901.728.0810		PROJECT #: 23518.00 DATE: JUNE 6, 2011 DRAWN BY: JRC DESIGNER: JRC CHECKED BY: TMC		REVISIONS: 1 2 3 4 5 6 7 8 9 10	
-------------------------------------	--	---------------	--	---------------------	--	--------------	--	---	--	--	--	---	--	---	--	---	--	--	--