



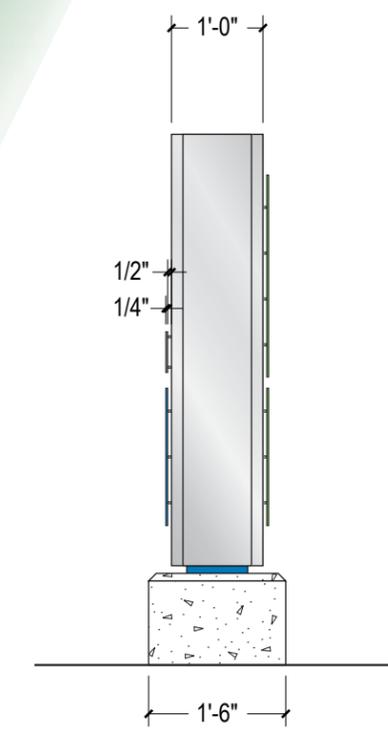

STAR SIGNS, LLC
 801 EAST NINTH STREET
 LAWRENCE, KANSAS 66044
 P 785.842.4892 F 785.842.2947
 WWW.STARSIGNSLLC.COM

**City of Lawrence VenturePark
 Lawrence, KS**

D/F Cut Stone Monument with
 Aluminum Cabinet and FCO Logo
 QTY (1)

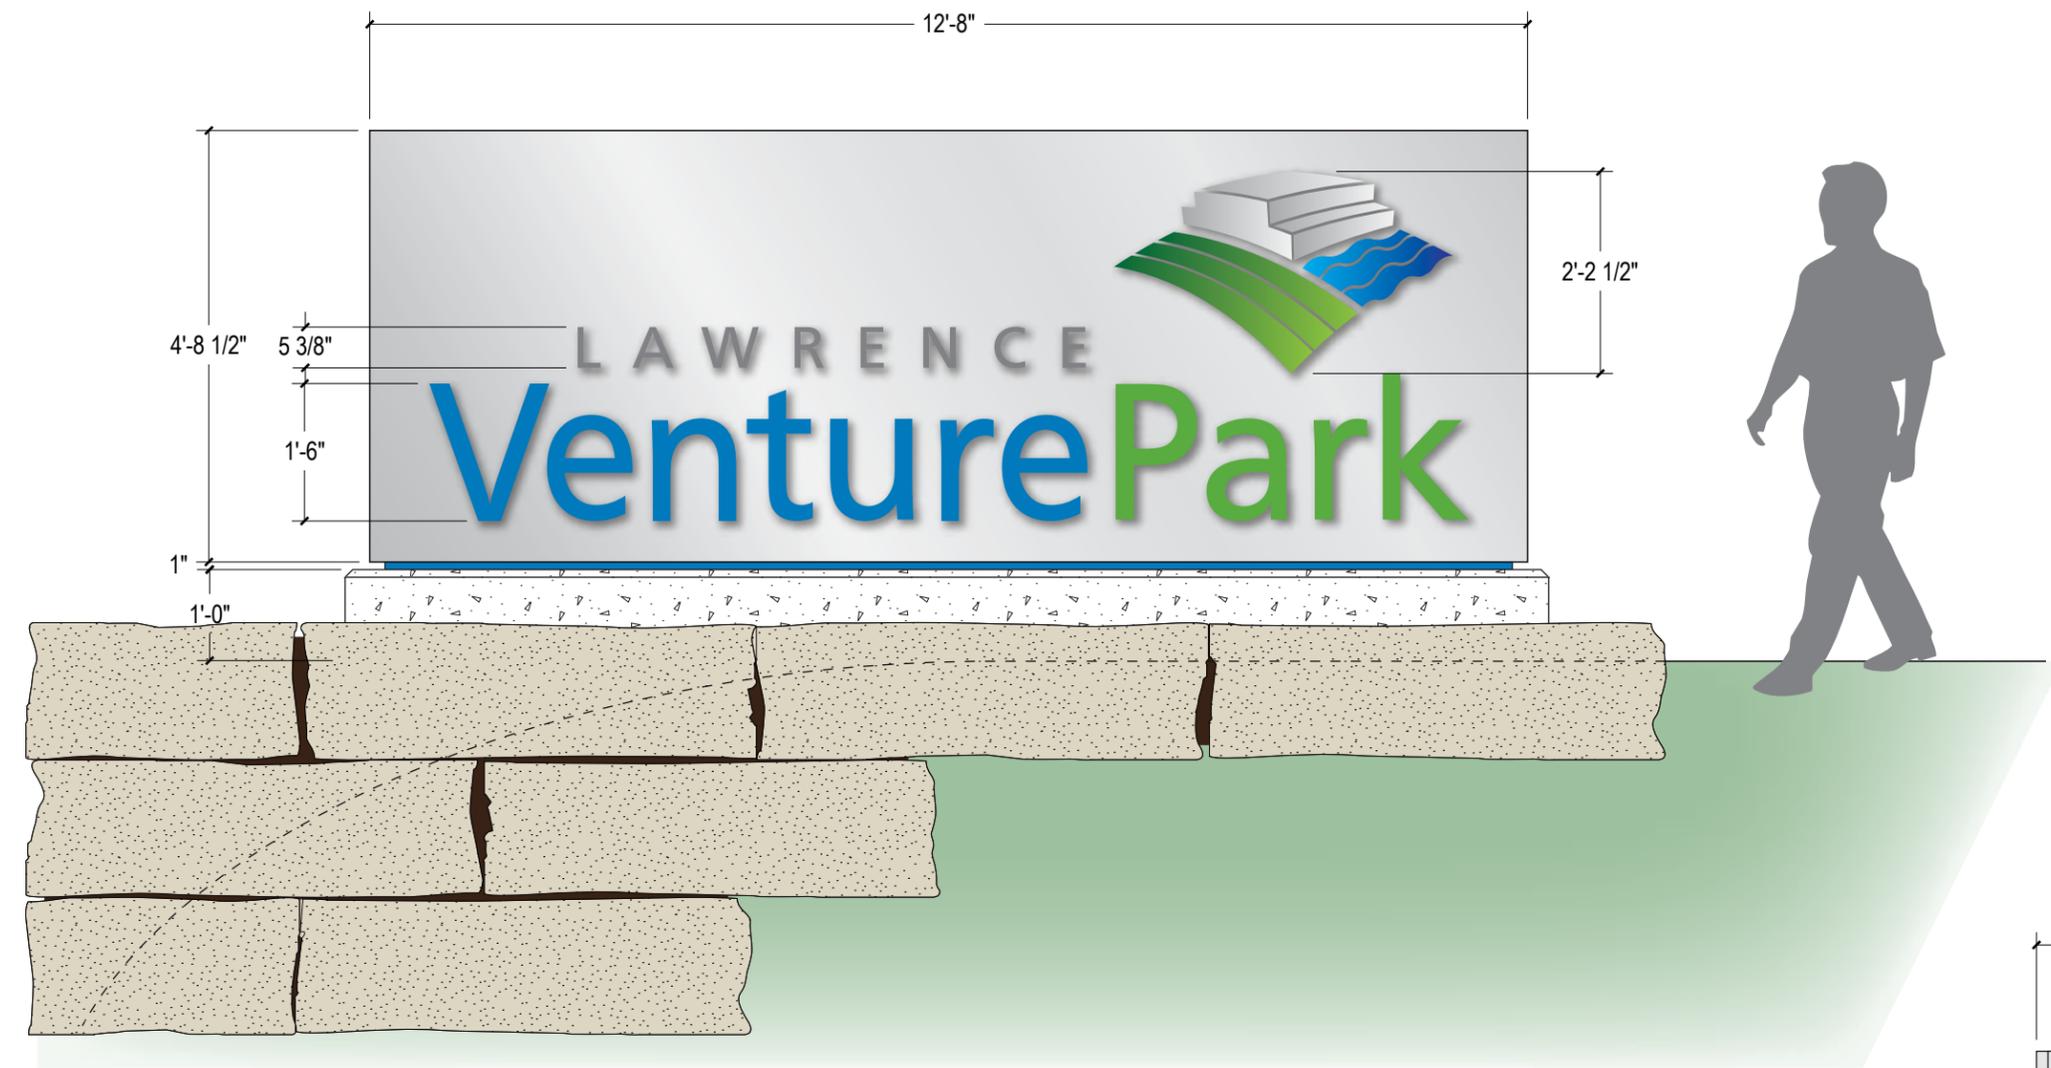

Fabricated aluminum cabinet with FCO aluminum letters and logo mounted 1/2" off cabinet face.
 Painted to match PMS 300c (blue), PMS 362c (green), and MAP Brushed Aluminum, satin.
 Logo to receive digitally printed gradient and satin clear coat.

To be externally illuminated with LED ground floodlights (**by others**).

A East Elevation
 SCALE: 1/2" = 1'-0"

B North Elevation
 SCALE: 1/2" = 1'-0"

Approved
 Approved as noted.
 Revise and resubmit.

Date: ____ / ____ / ____

Signature _____

THIS DRAWING IS THE SOLE PROPERTY OF STAR SIGNS, L.L.C., AND IS INTENDED FOR CUSTOMER APPROVAL ONLY.

SALESPERSON: MS
DRAWN BY: AS
FIRST EDITION: 12/30/2013

REVISIONS:

1	1/30/2014	Increase width to 14". Show solid and cut limestone options. Move logo onto panel.
2	2/14/2014	Show section details.
3	2/27/2014	Adjust to 60 sq. ft.
4	4/16/2014	Revise design, eliminate stone base.
5	4/28/2014	Concrete and construction details. Show planted and wall blocks by city.

Printed: 04 / 28 / 2014

CRM #: 4683
 SO #: 3657
 ART#: 8085



STAR SIGNS, LLC
 801 EAST NINTH STREET
 LAWRENCE, KANSAS 66044
 P 785.842.4892 F 785.842.2947
 WWW.STARSIGNSLLC.COM

**City of Lawrence VenturePark
 Lawrence, KS**

D/F Cut Stone Monument with
 Aluminum Cabinet and FCO Logo
 QTY (1)

Approved
 Approved as noted.
 Revise and resubmit.

Date: ____/____/____

Signature _____

THIS DRAWING IS THE SOLE PROPERTY OF
 STAR SIGNS, L.L.C., AND IS INTENDED FOR
 CUSTOMER APPROVAL ONLY.


SALESPERSON: MS
DRAWN BY: AS
FIRST EDITION: 12/30/2013

REVISIONS:


1	1/30/2014	Increase width to 14". Show solid and cut limestone options. Move logo onto panel.
2	2/14/2014	Show section details.
3	2/27/2014	Adjust to 60 sq. ft.
4	4/16/2014	Revise design, eliminate stone base.
5	4/28/2014	Concrete and construction details. Show planted and wall blocks by city.

Printed: 04 / 28 / 2014

CRM #: 4683
 SO #: 3657
 ART#: 8085

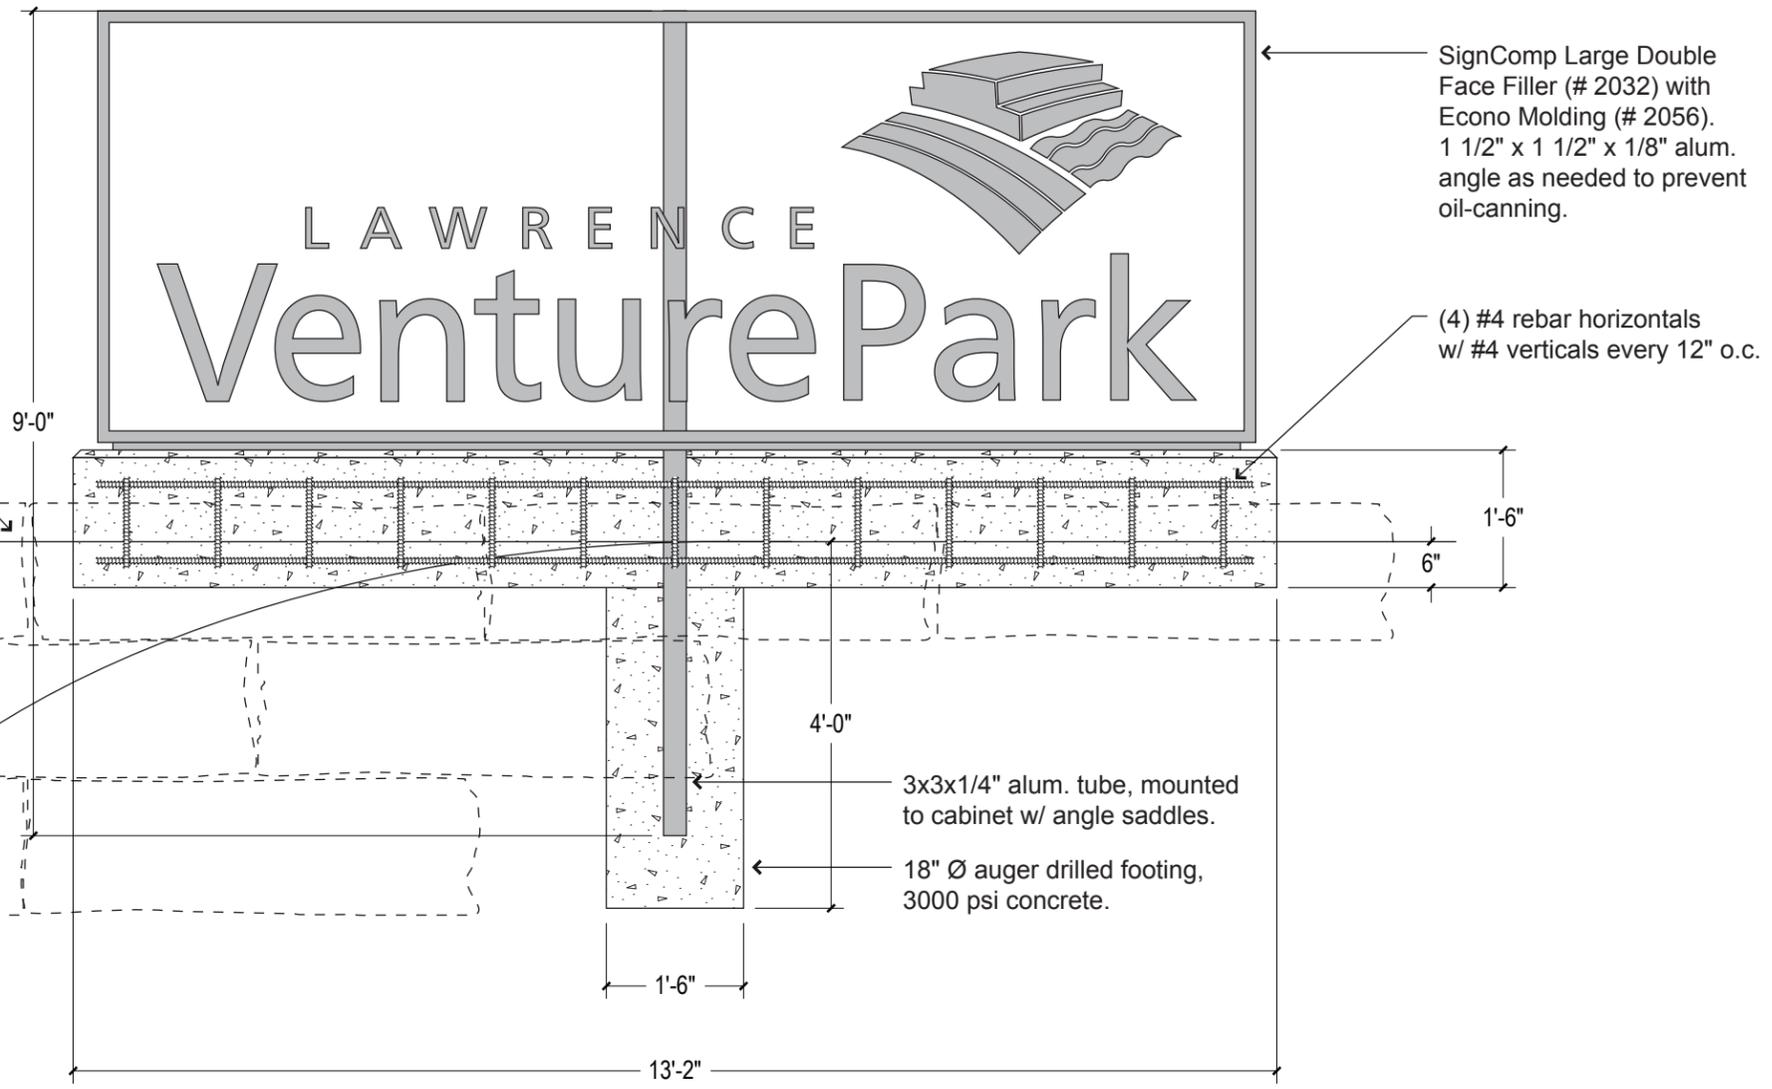

C Detail View
 SCALE: 1/2" = 1'-0"

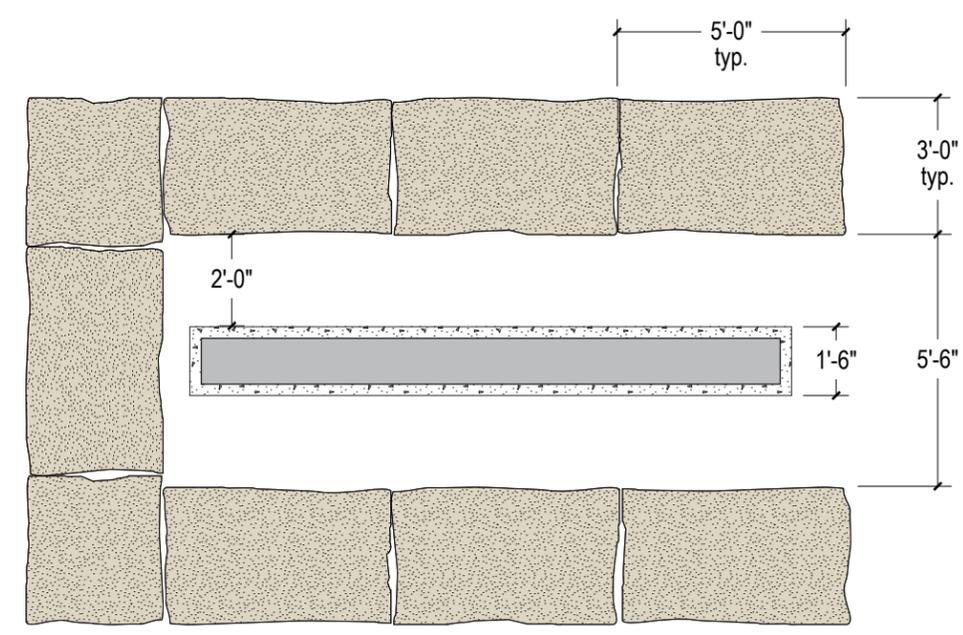

Wall blocks by city.

D Plan View
 SCALE: 1/4" = 1'-0"