
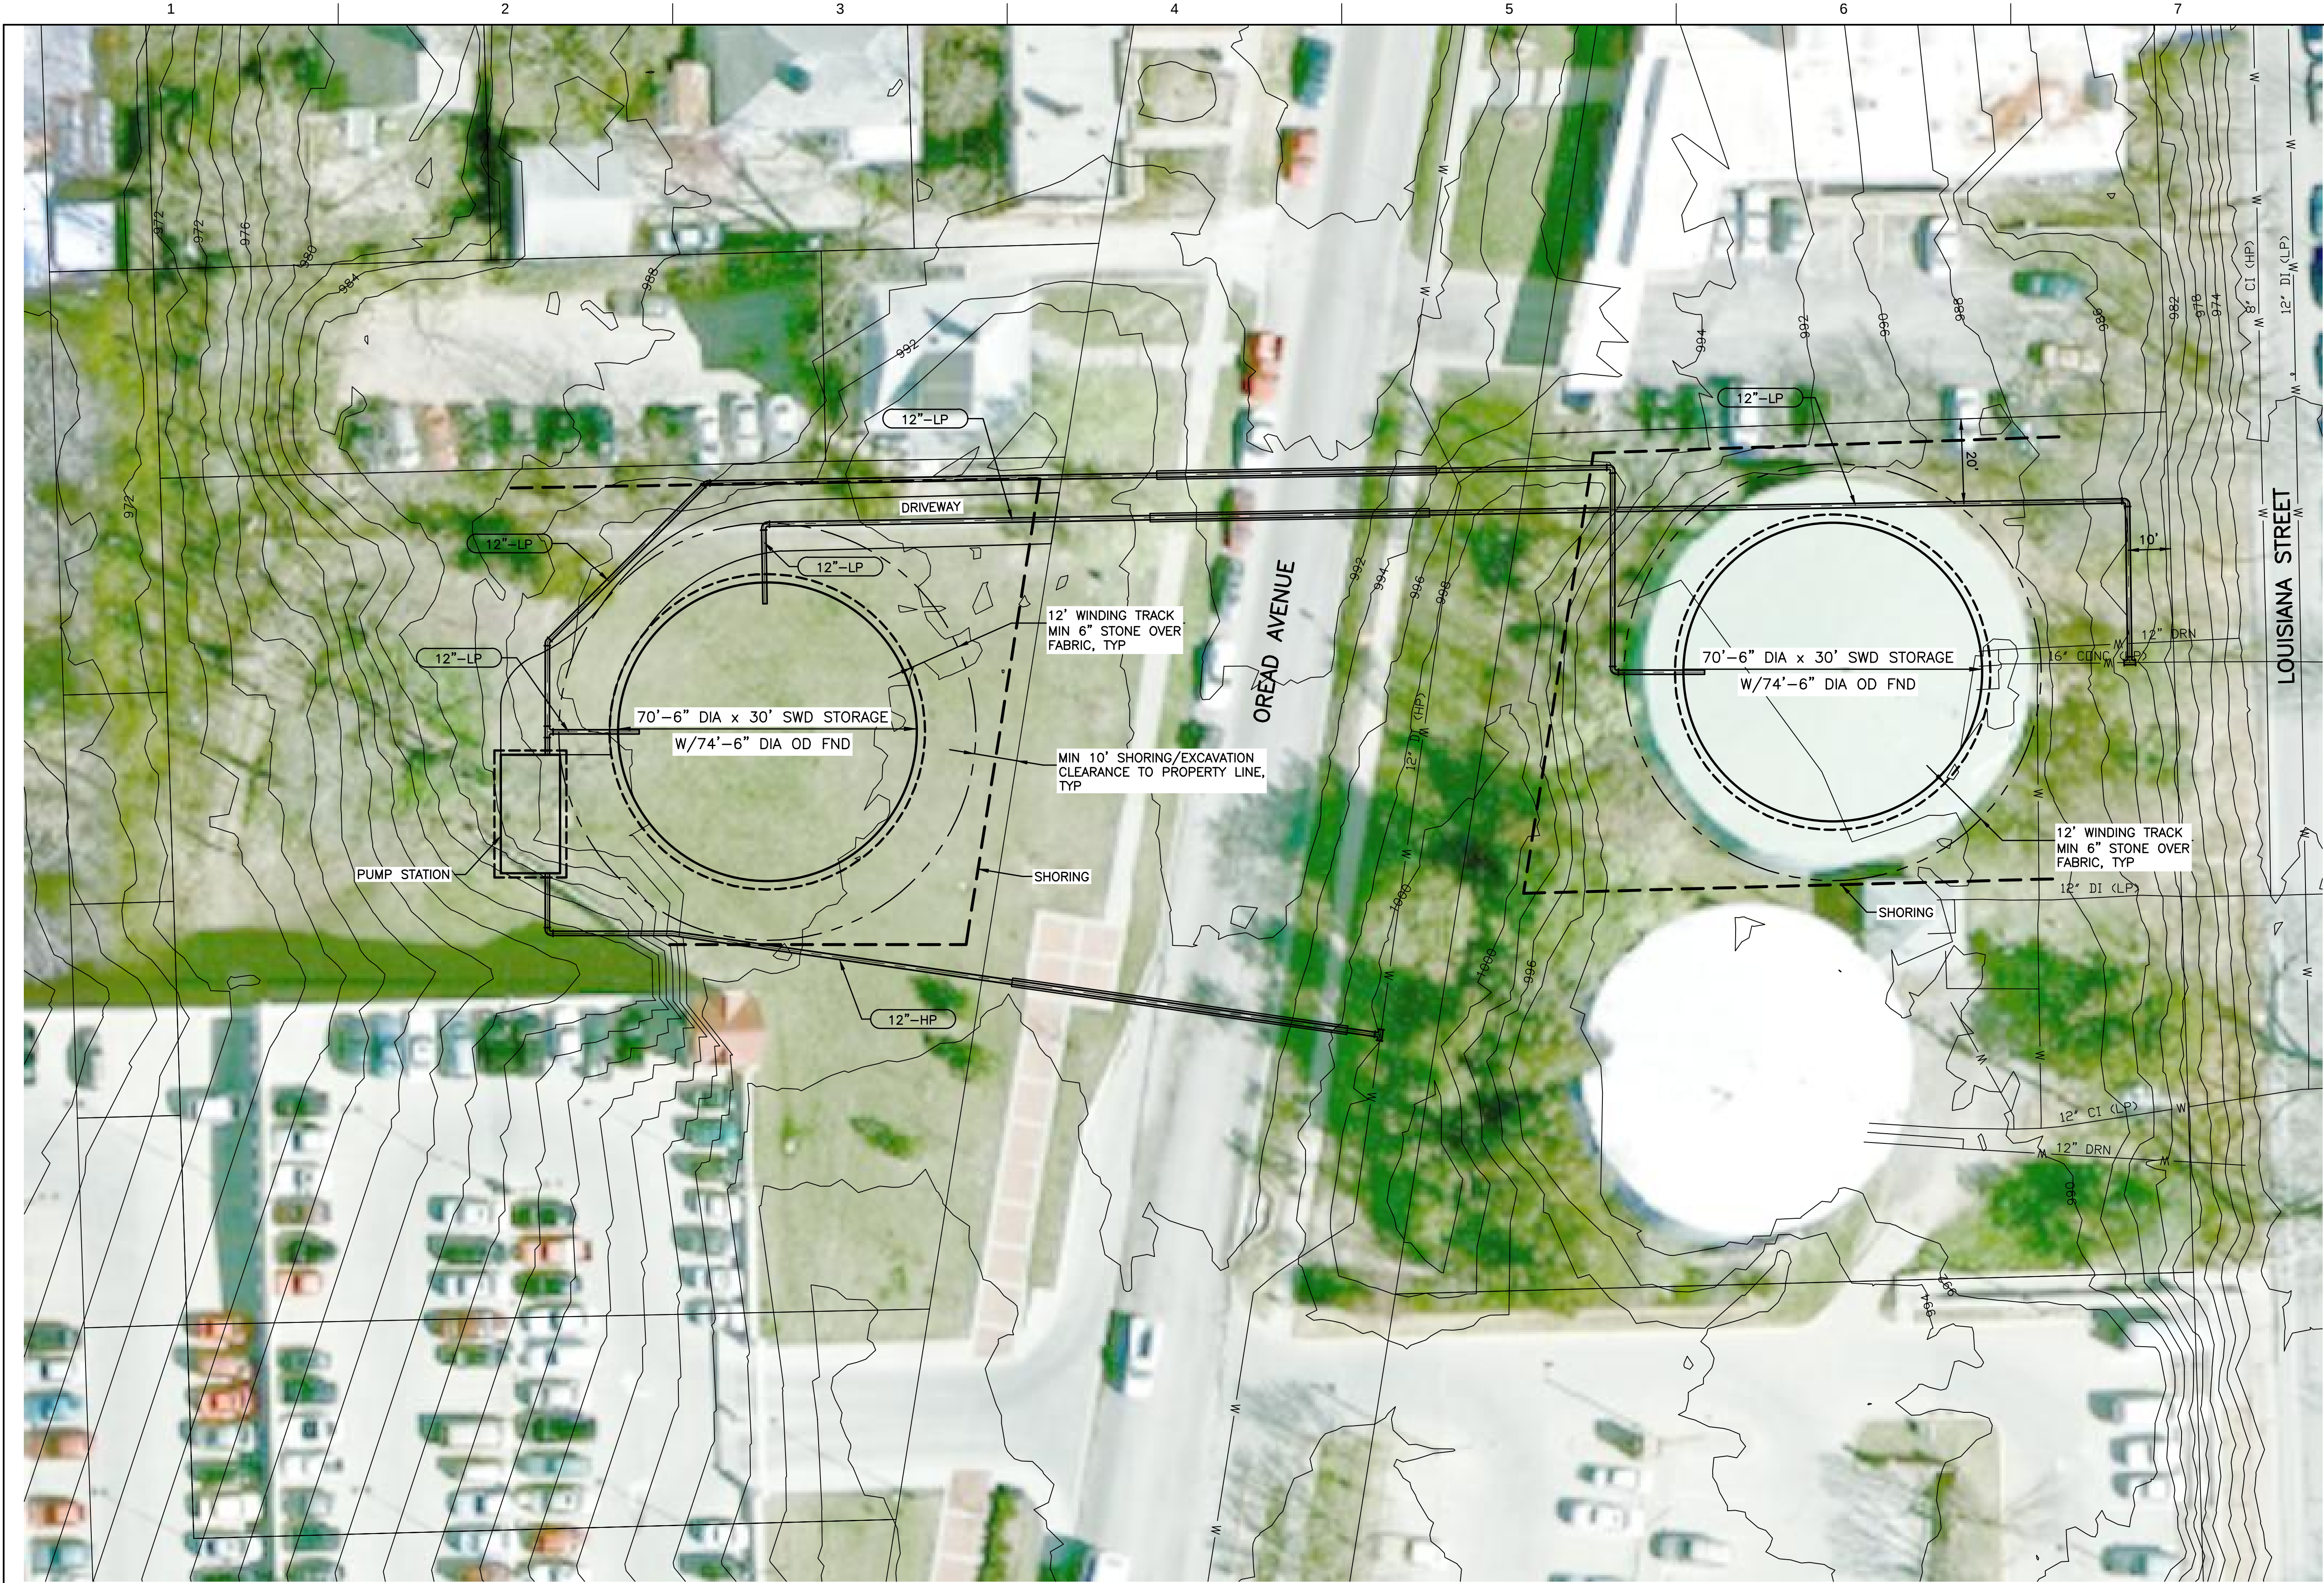


LEGEND

CI	CAST IRON
CONC	CONCRETE
DIA	DIAMETER
DRN	DRAIN
FND	FOUNDATION
HP	HIGH PRESSURE (WEST HILLS SERVICE)
LP	LOW PRESSURE (CENTRAL SERVICE)
OD	OUTSIDE DIAMETER
SWD	SIDE WATER DEPTH

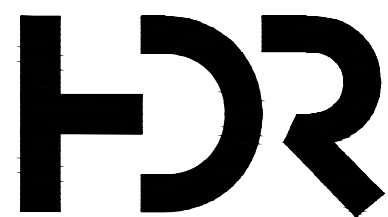

HDR
MISSOURI CERTIFICATE OF
AUTHORITY #: 000856
3741 NE TROON DRIVE
LEE'S SUMMIT, MO 64064
816-347-1100

ISSUE	DATE	DESCRIPTION

PROJECT MANAGER	DON LINDEMAN
CIVIL	—
STRUCTURAL	—
ARCHITECTURAL	—
PROCESS	—
MECHANICAL	—
ELECTRICAL	—
INSTRUMENTATION	—
PROJECT NUMBER	00000000227819



Oread Storage and
Booster Pump Station

FIGURE 1
OREAD STORAGE TANK REPLACEMENT
ALTERNATIVE 2: DUAL PROPERTY OPTION
SITE PLAN



FILENAME | FIG 1.dwg
SCALE | 1"=20'-0"

SHEET
FIG 1