


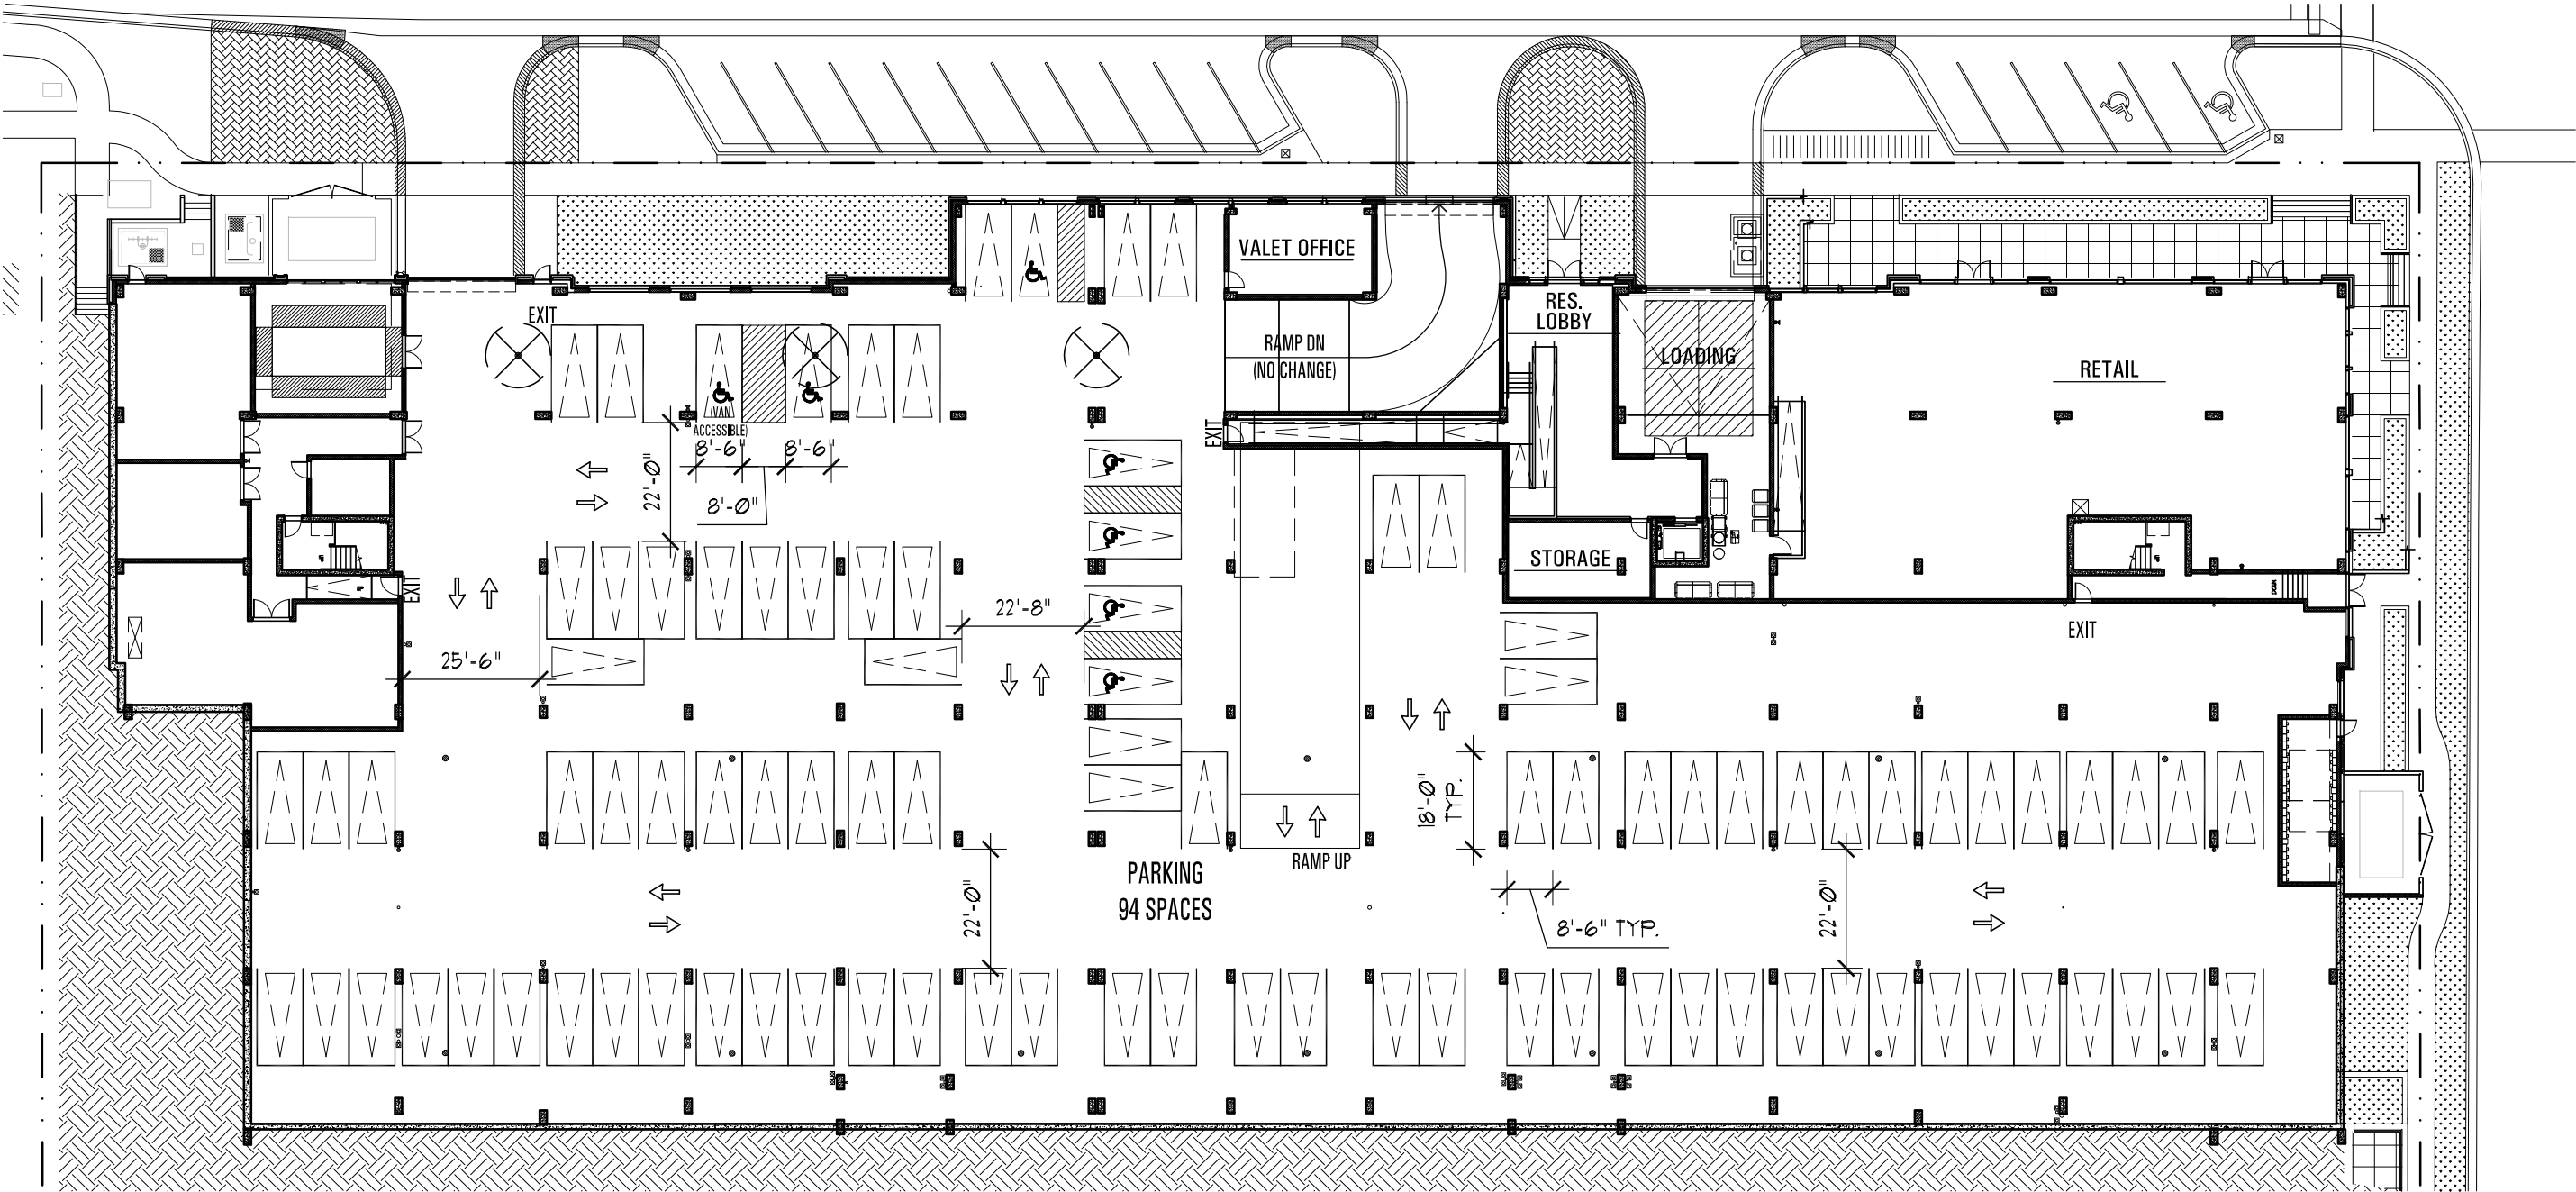

HARTSHORNE PLUNKARD ARCHITECTURE

232 NORTH CARPENTER STREET
CHICAGO, IL 60607
312.226.4488
HPARCHITECTURE.COM

PLANS AND ALL SPECIFICATION ARE SUBJECT TO REVISION AS DEEMED NECESSARY OR ADVISABLE BY BUILDER, ARCHITECT, OR AS REQUIRED BY LAW.

HERE KANSAS

1101 INDIANA ST. LAWRENCE, KANSAS

PROJECT

NORTH

SCALE

1/32" = 1'-0"

DATE

03-30-16

DRAWING

ALT. 1ST FLOOR PARKING PLAN - OPTION A

SK#

1A

REV. 10

\\POWERCORE3\\server core\\1_Protects\\1-Current Projects\\2013\\1324-Letchinger-1111 Mississippi St Lawrence KS\\1_Drawings\\01-Current S01-First Floor Plan_22ft aisles.dwg

Mar 30, 2016 - 2:50PM



FOR DESIGN REVIEW ONLY. NOT FOR CONSTRUCTION.



PLANS AND ALL SPECIFICATION ARE SUBJECT TO REVISION AS DEEMED NECESSARY OR ADVISABLE BY BUILDER, ARCHITECT, OR AS REQUIRED BY LAW.

HERE KANSAS

1101 INDIANA ST. LAWRENCE, KANSAS

	SCALE	DRAWING	SK#
	1/32" = 1'-0"		
	DATE		
	03-30-16	ALT. 2ND FLOOR PARKING PLAN - OPTION A	2A REV. 10