


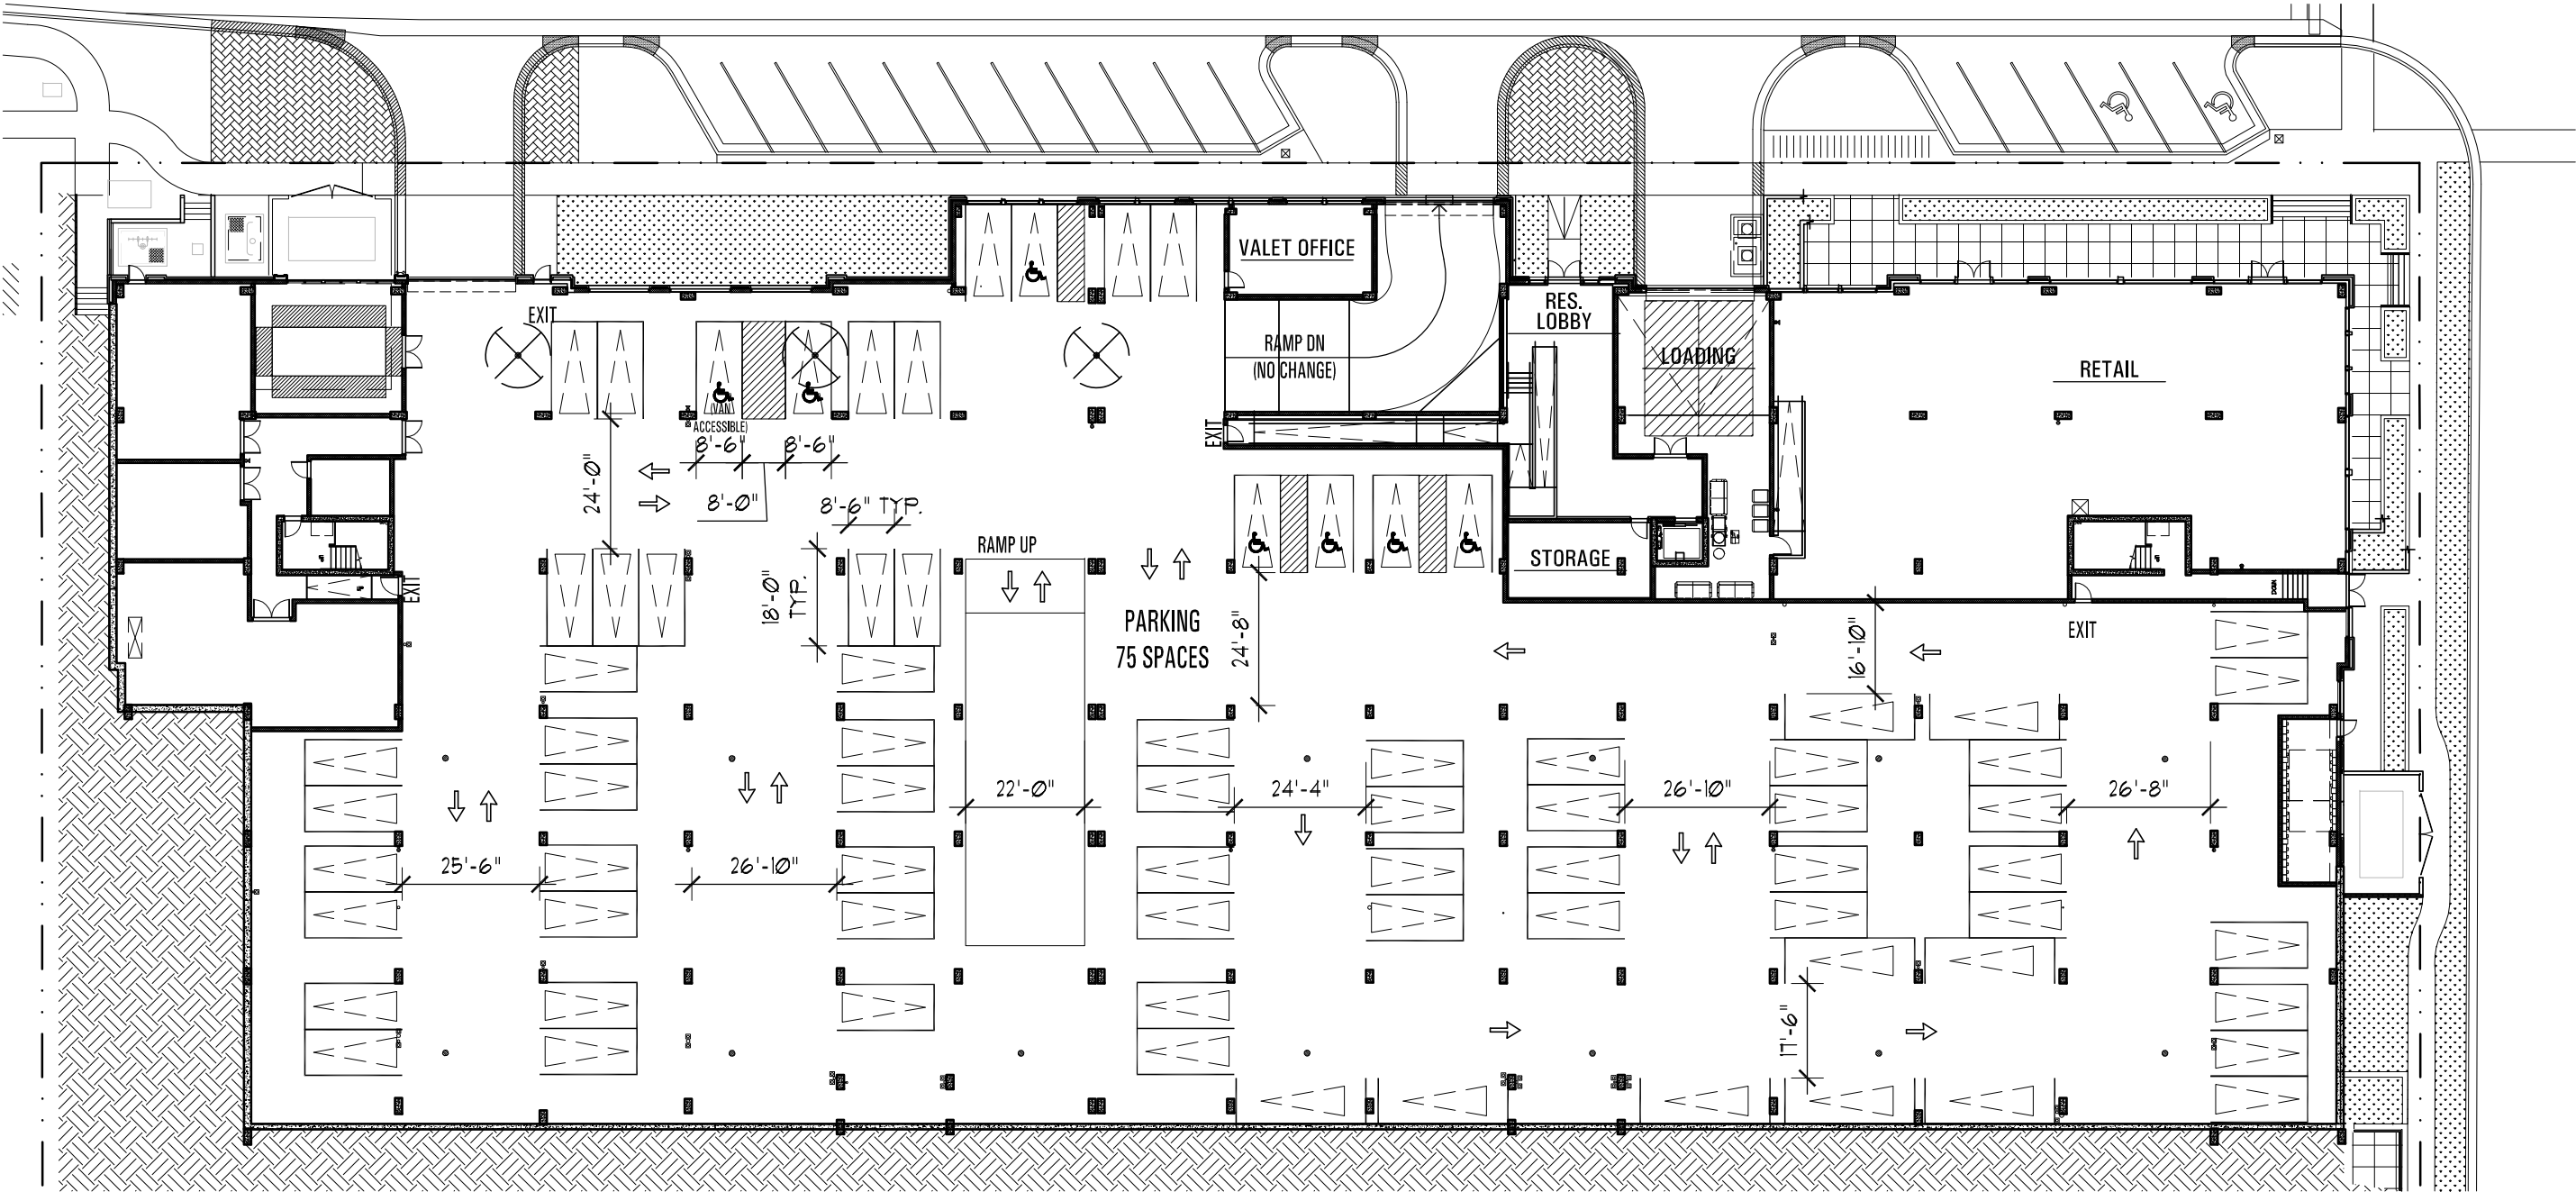

HARTSHORNE PLUNKARD ARCHITECTURE HPA 232 NORTH CARPENTER STREET CHICAGO, IL 60607 312.226.4488 HPARCHITECTURE.COM	PLANS AND ALL SPECIFICATION ARE SUBJECT TO REVISION AS DEEMED NECESSARY OR ADVISABLE BY BUILDER, ARCHITECT, OR AS REQUIRED BY LAW.	HERE KANSAS 1101 INDIANA ST. LAWRENCE, KANSAS	PROJECT NORTH SCALE 1/32" = 1'-0" DATE 03-30-16	DRAWING ALT. 1ST FLOOR PARKING PLAN - OPTION B (CODE MINIMUM AISLES)	SK# 1B REV. 10
--	---	---	--	--	---

\\POWERCORE3\\server core\\1_Projects\\1-Current Projects\\2013\\11324-Letchinger-1111 Mississippi St Lawrence KS\\1_Drawings\\01-Current S01-First Floor Plan_code spaces.dwg

Mar 31, 2016 - 10:51AM



FOR DESIGN REVIEW ONLY. NOT FOR CONSTRUCTION.



PLANS AND ALL SPECIFICATION ARE SUBJECT TO REVISION AS DEEMED NECESSARY OR ADVISABLE BY BUILDER, ARCHITECT, OR AS REQUIRED BY LAW.

HERE KANSAS

1101 INDIANA ST. LAWRENCE, KANSAS

PROJECT NORTH	SCALE	DRAWING	SK#
	1/32" = 1'-0"	ALT. 2ND FLOOR PARKING PLAN - OPTION B (CODE MINIMUM AISLES)	2B
	DATE 03-30-16		REV. 10