


Friday, June 24th at 9AM – Sunday, June 26th at 9AM:
Free State Festival Setup

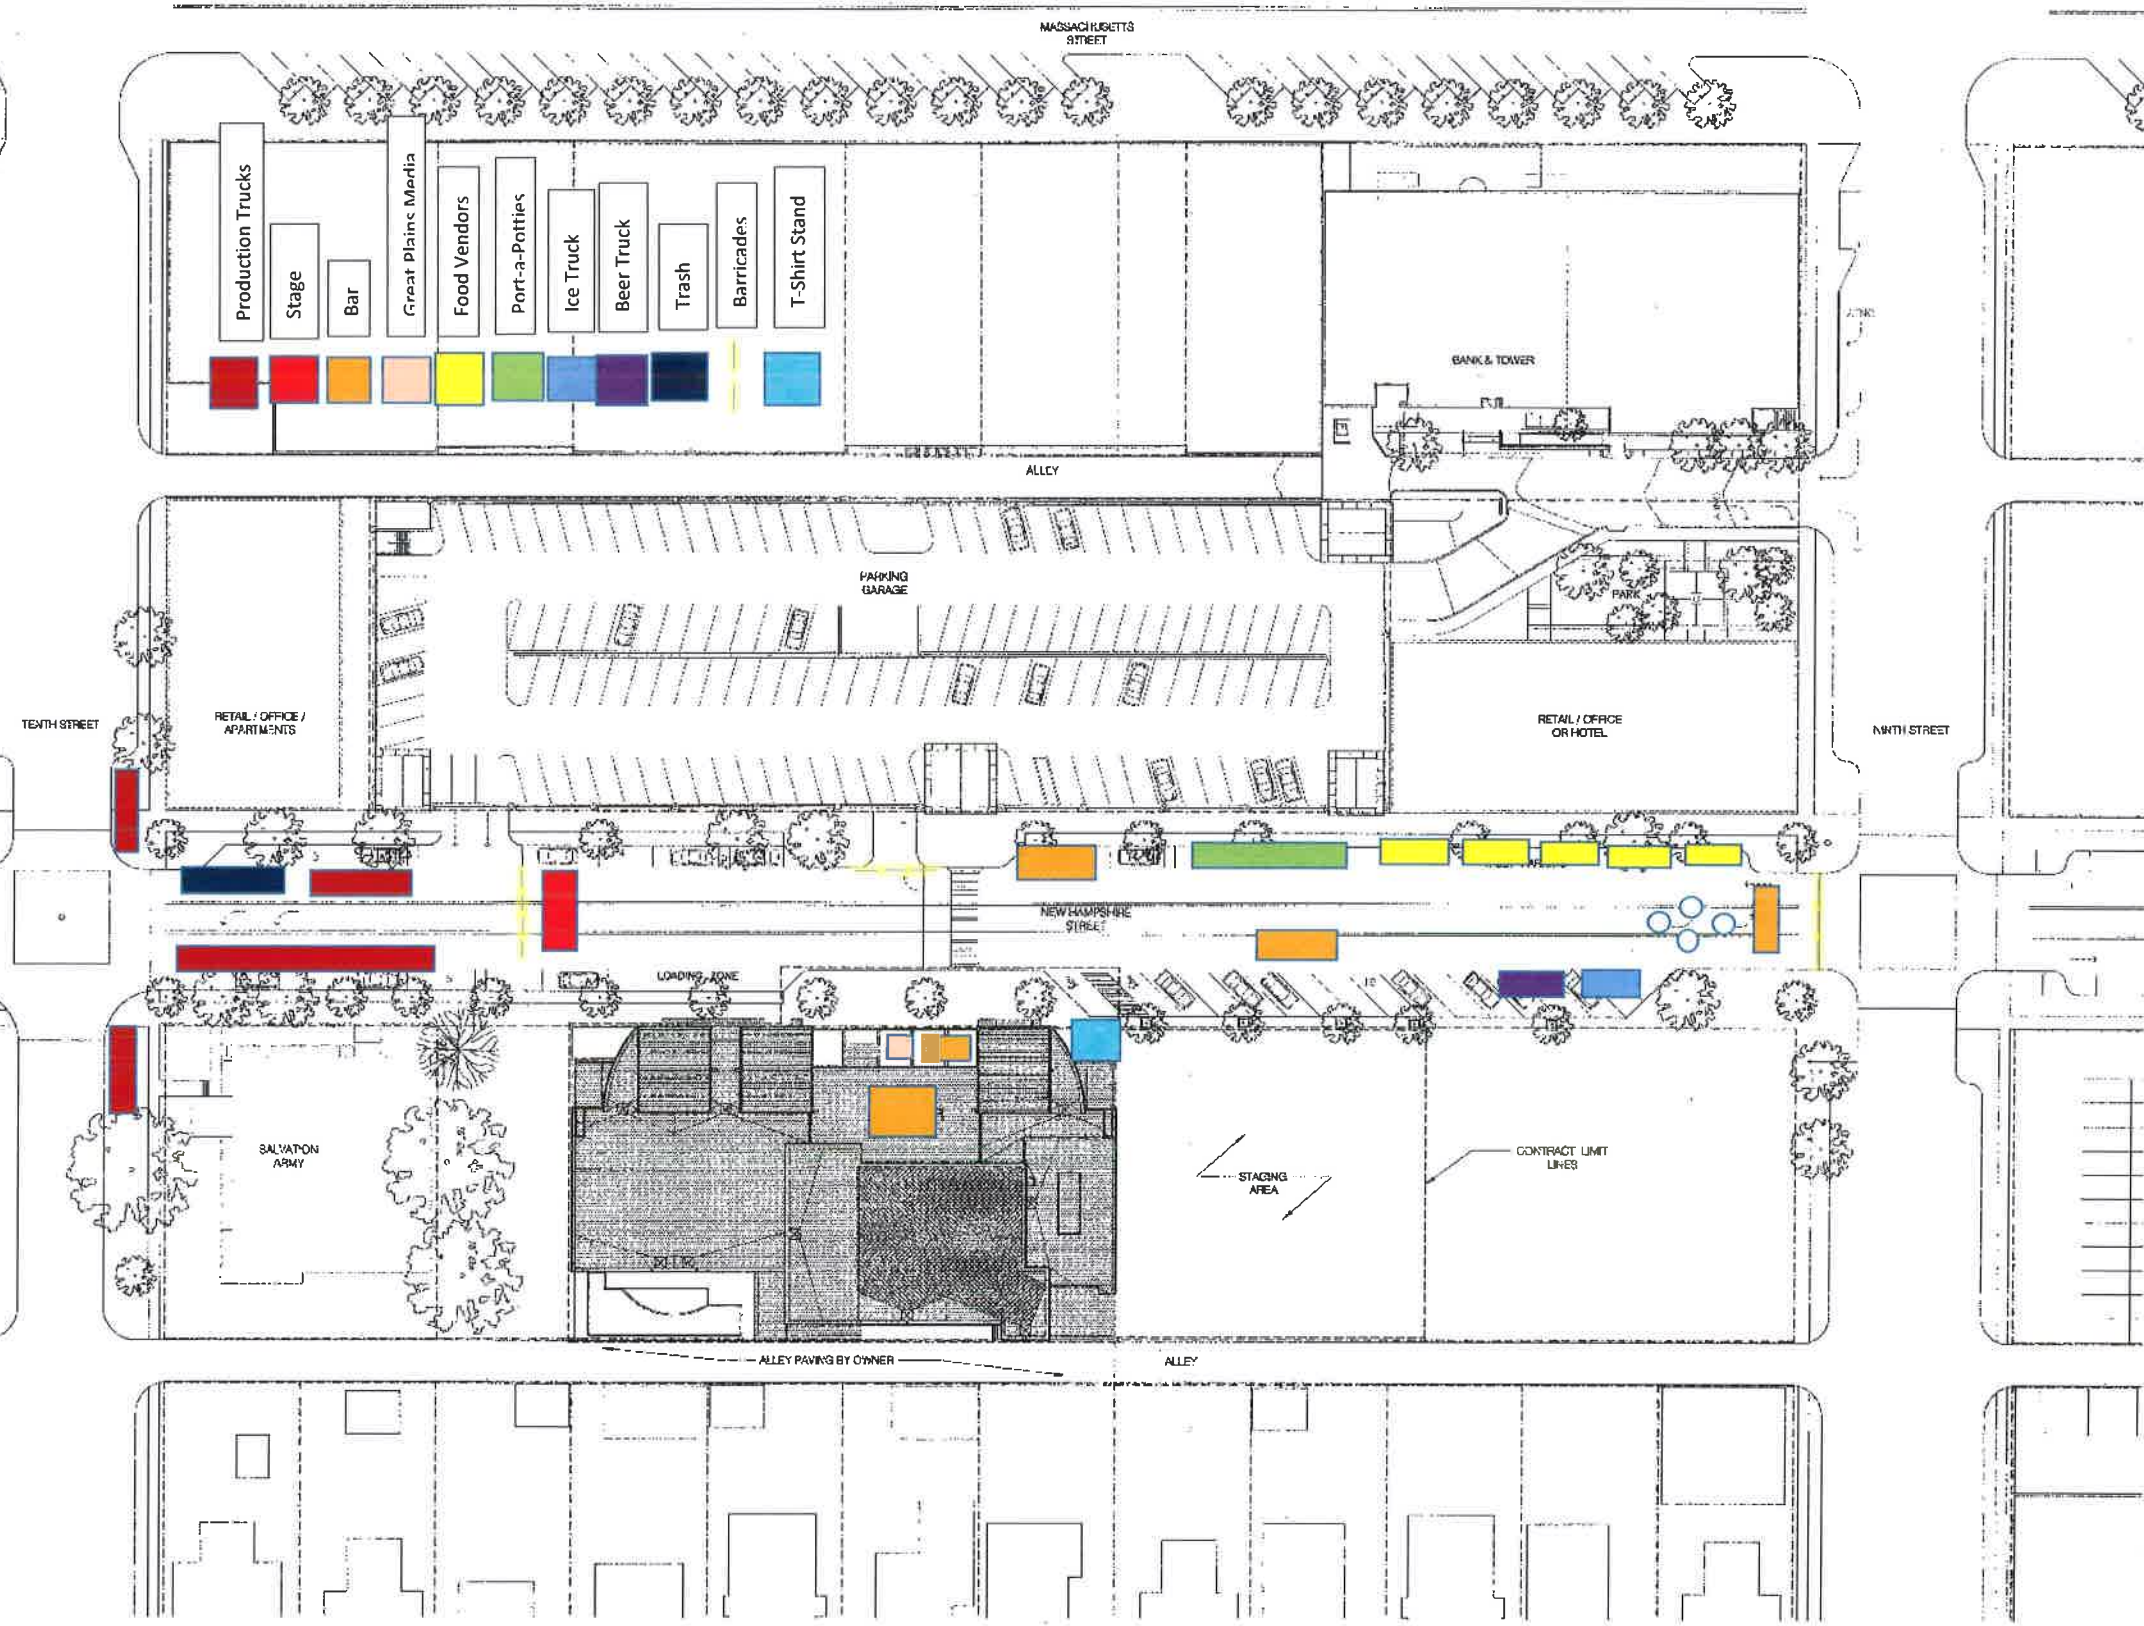

1 SITE PLAN

SCALE: 1/32" = 1' - 0"



glenn architects
1301 New Hampshire
Lawrence, Kansas 66044-3345
Tel: 781-3-5557 Fax: 781-3-5557
info@glenn.com

Bartlett & Weber
Project Manager
300 E. Kansas Ave., Suite 100
Lawrence, KS 66044-3345
Tel: 781-3-5557 Fax: 781-3-5557

LATIMER SOMMER & ASSOCIATES
P.A. ENGINEERS
708 20th Street, Suite 111
Lawrence, Kansas 66044-3345
Tel: 781-3-5557 Fax: 781-3-5557
latimer@latimer.com

PEERROUTE CREATIVE
Creative Services
1000 1st Street, Suite 100
Lawrence, KS 66044-3345
Tel: 781-3-5557 Fax: 781-3-5557

R. C. Coffey
Construction Management
2000 1st Street, Suite 100
Lawrence, KS 66044-3345
Tel: 781-3-5557 Fax: 781-3-5557

Lawrence
Engineering
1000 1st Street, Suite 100
Lawrence, KS 66044-3345
Tel: 781-3-5557 Fax: 781-3-5557

LAWRENCE ARTS CENTER

LAWRENCE - KANSAS

CLPA Project No. 06029.01
Drawn by: CLPA Staff
Checked by:
Reviewed by: CLPA Staff
Date: 11-11-2009

Sheet No. A010