


Friday, September 30, 2016 LAC Street Party

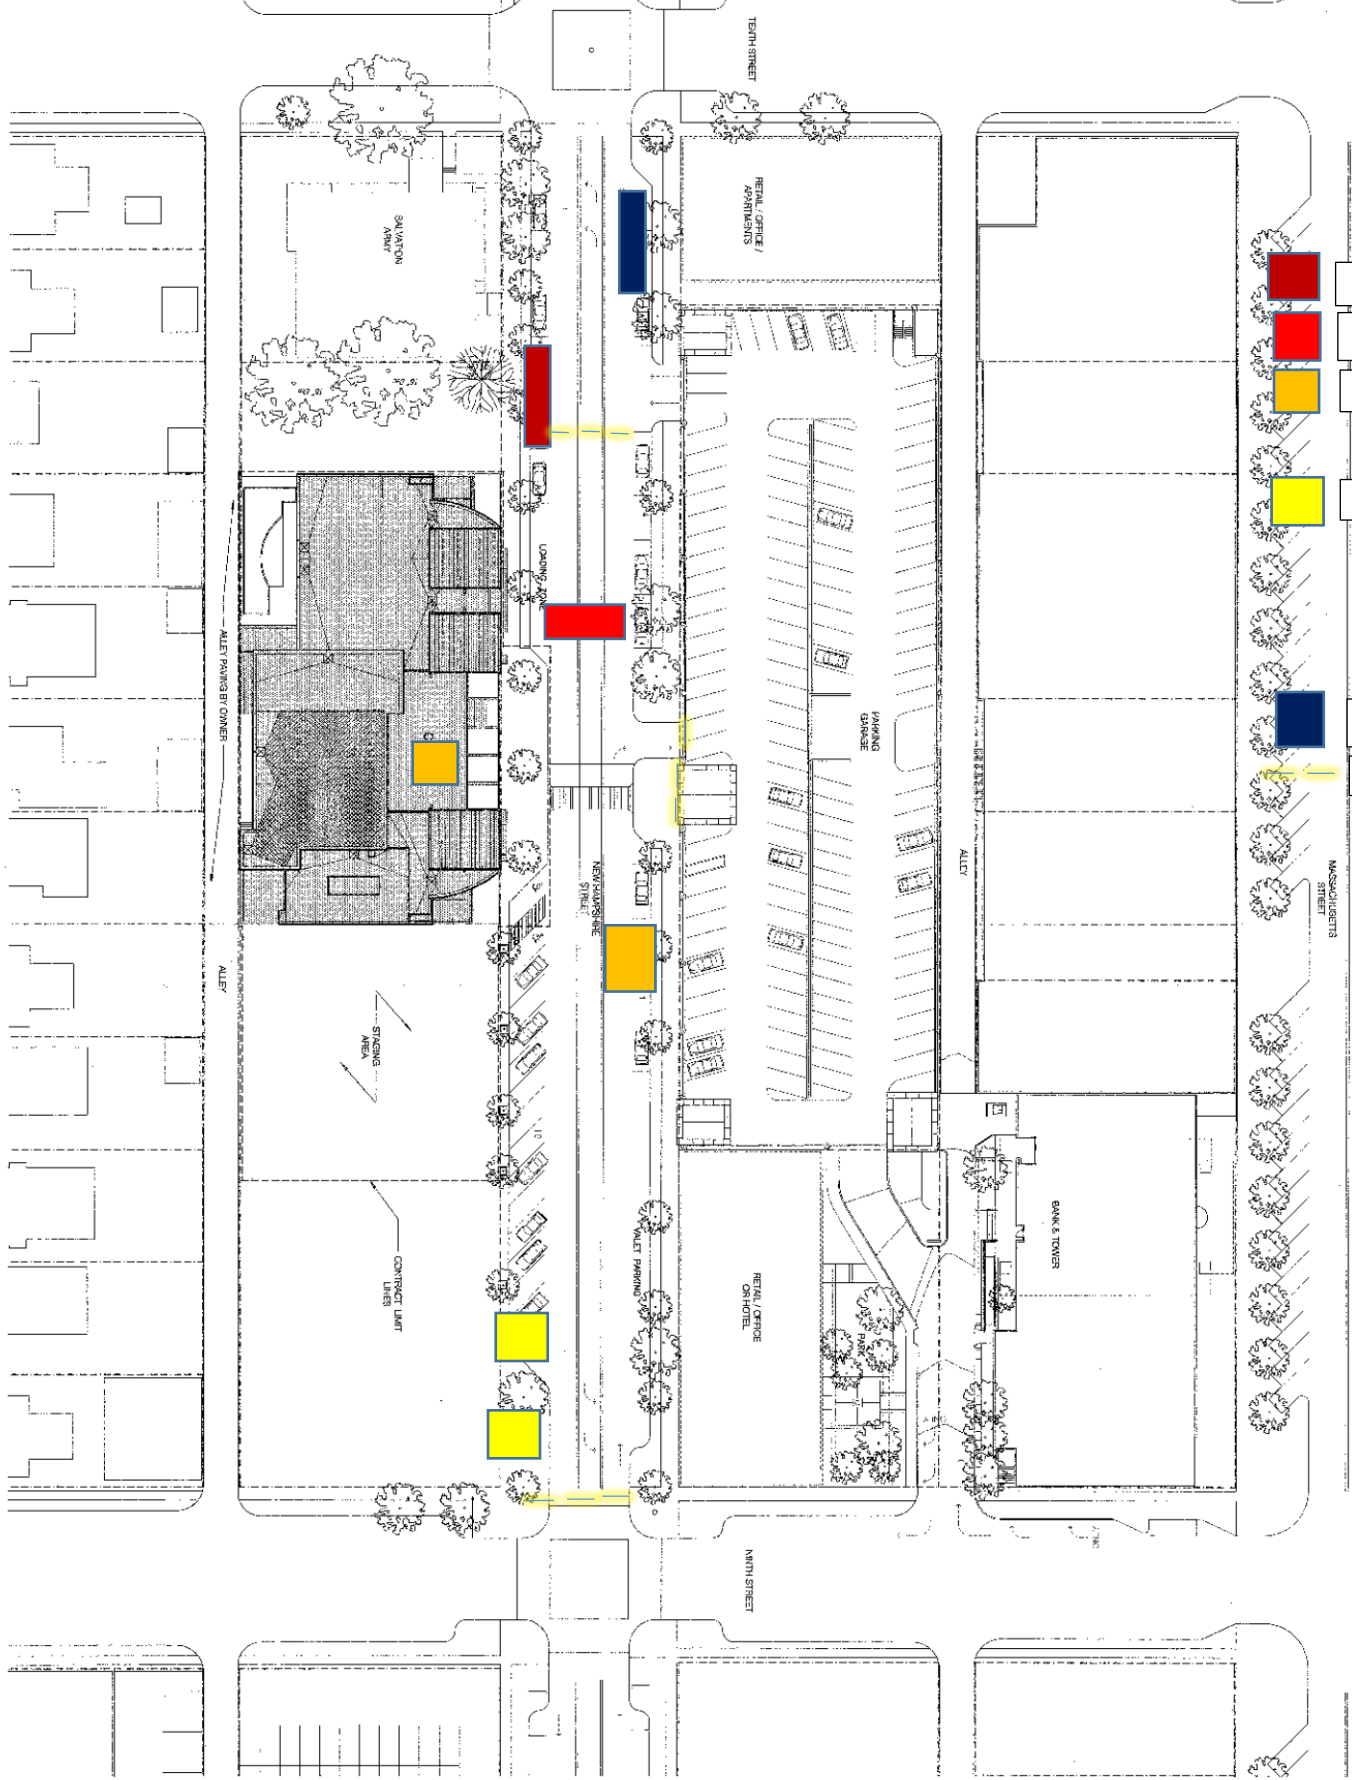

- Production Trucks
- Stage
- Bar
- Food Vendors
- Trash
- Barricades

1 SITE PLAN
SCALE: 1/32" = 1'-0"



CSA Project No. 06029-21
Client: Lawrence Arts Center
Contract No. 06029-21
Drawing No. A010
Date: 9/27/2016
By: [Signature]
Check: [Signature]
Title: [Signature]
Scale: 1/32" = 1'-0"

LAWRENCE ARTS CENTER

LAWRENCE ~ KANSAS

gpmarchitects
1000 E. 10th Street, Suite 100
Lawrence, KS 66044
781.840.0000
www.gpmarchitects.com

PERROTE CREATIVE
1000 E. 10th Street, Suite 100
Lawrence, KS 66044
781.840.0000
www.perrotecreative.com

LAWRENCE SQUARES
1000 E. 10th Street, Suite 100
Lawrence, KS 66044
781.840.0000
www.lawrencesquares.com

R.C. CORREY
1000 E. 10th Street, Suite 100
Lawrence, KS 66044
781.840.0000
www.rc-correy.com

