


Friday, May 26, 2017 Art Tougeau Block Party

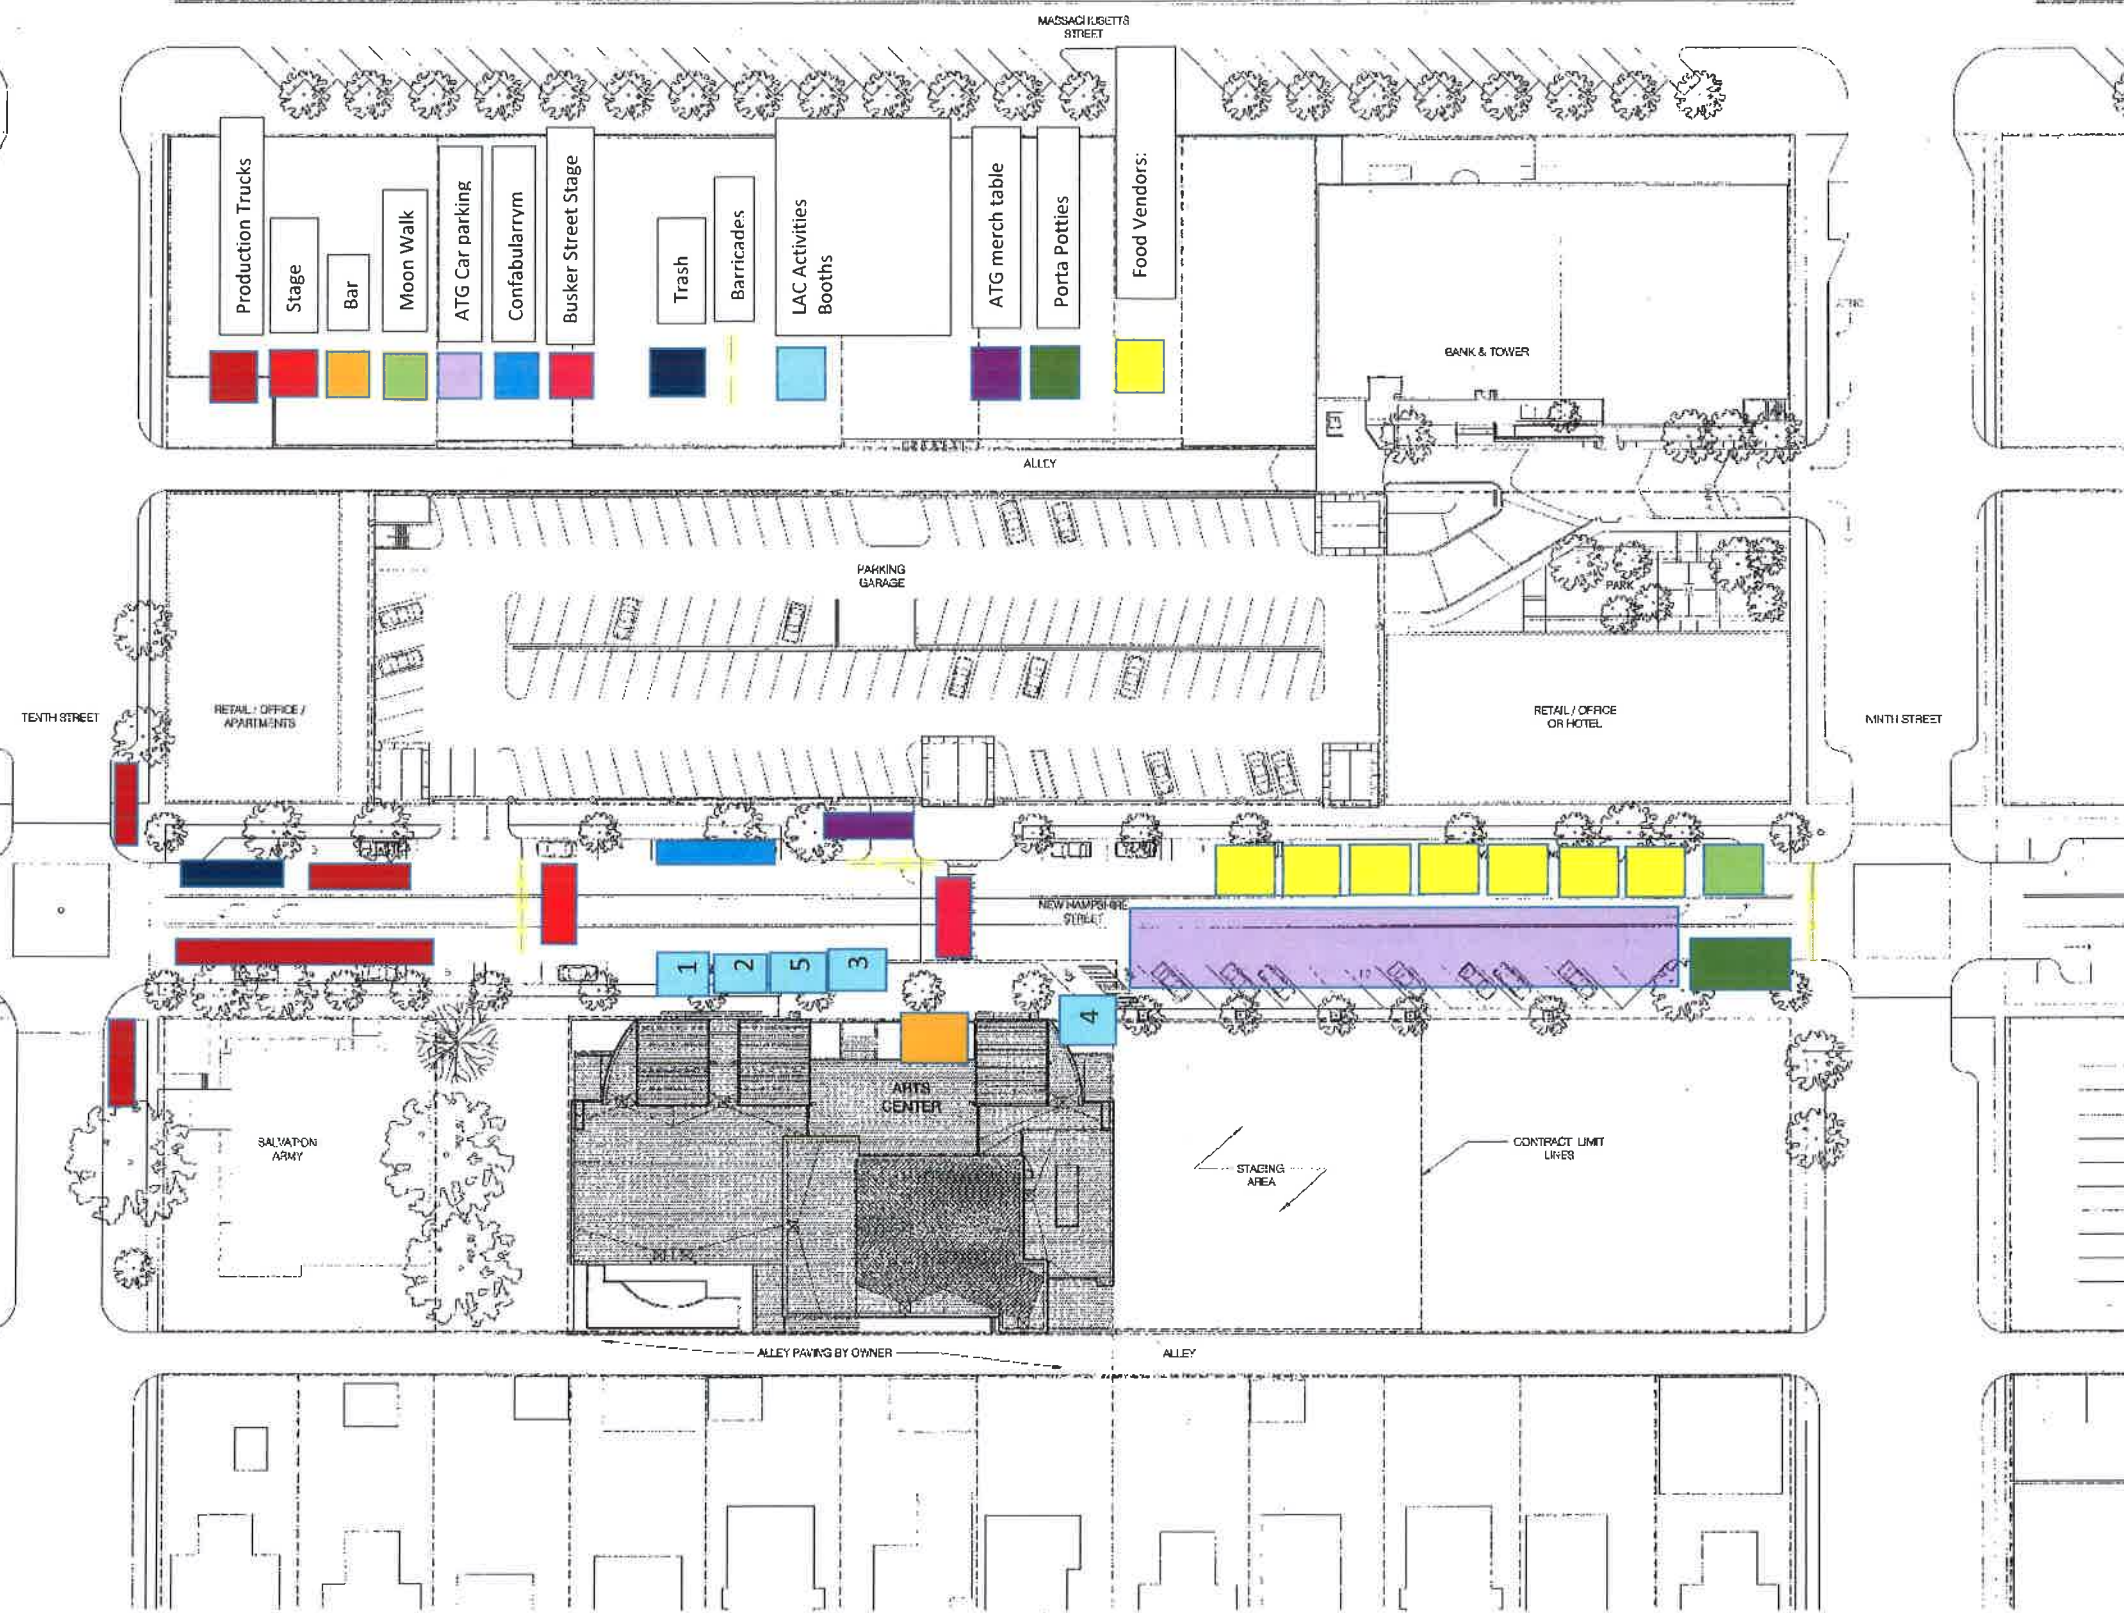

1 SITE PLAN

SCALE: 1/32" = 1' - 0"



GLPA Project No. 96029 01	
Drawn by:	GLPA Staff
Checked by:	
Submitted for Review:	Date: 8-23-2008

GLPA is a non-profit organization that provides a wide range of services to the community. We are currently seeking volunteers and donors to help us continue our work.

Sheet No.

A010

glp architects
1501 New Hampshire
Lawrence, MA 01840
781.681.5500 Fax: 781.681.0735
info@glpa.com

BA Barlett & Waver
1015 W. New Street, Springfield, MA 01103
417.863.1234 Fax: 417.863.1235
info@barlett.com

LS & A LATIMER SOMMERS & ASSOCIATES
P.A. ENGINEERS
708 North Main Street, Suite 111
Lawrence, MA 01840
781.681.5500 Fax: 781.681.0735
info@latimer.com

PEERBOUTE CREATIVE
1015 W. New Street, Springfield, MA 01103
417.863.1234 Fax: 417.863.1235
info@peerboute.com

R. C. Coffeen
PLUMBING & HEATING
1015 W. New Street, Springfield, MA 01103
417.863.1234 Fax: 417.863.1235
info@rc Coffeen.com

Landmark
1015 W. New Street, Springfield, MA 01103
417.863.1234 Fax: 417.863.1235
info@landmark.com

LAWRENCE ARTS CENTER

LAWRENCE - KANSAS