


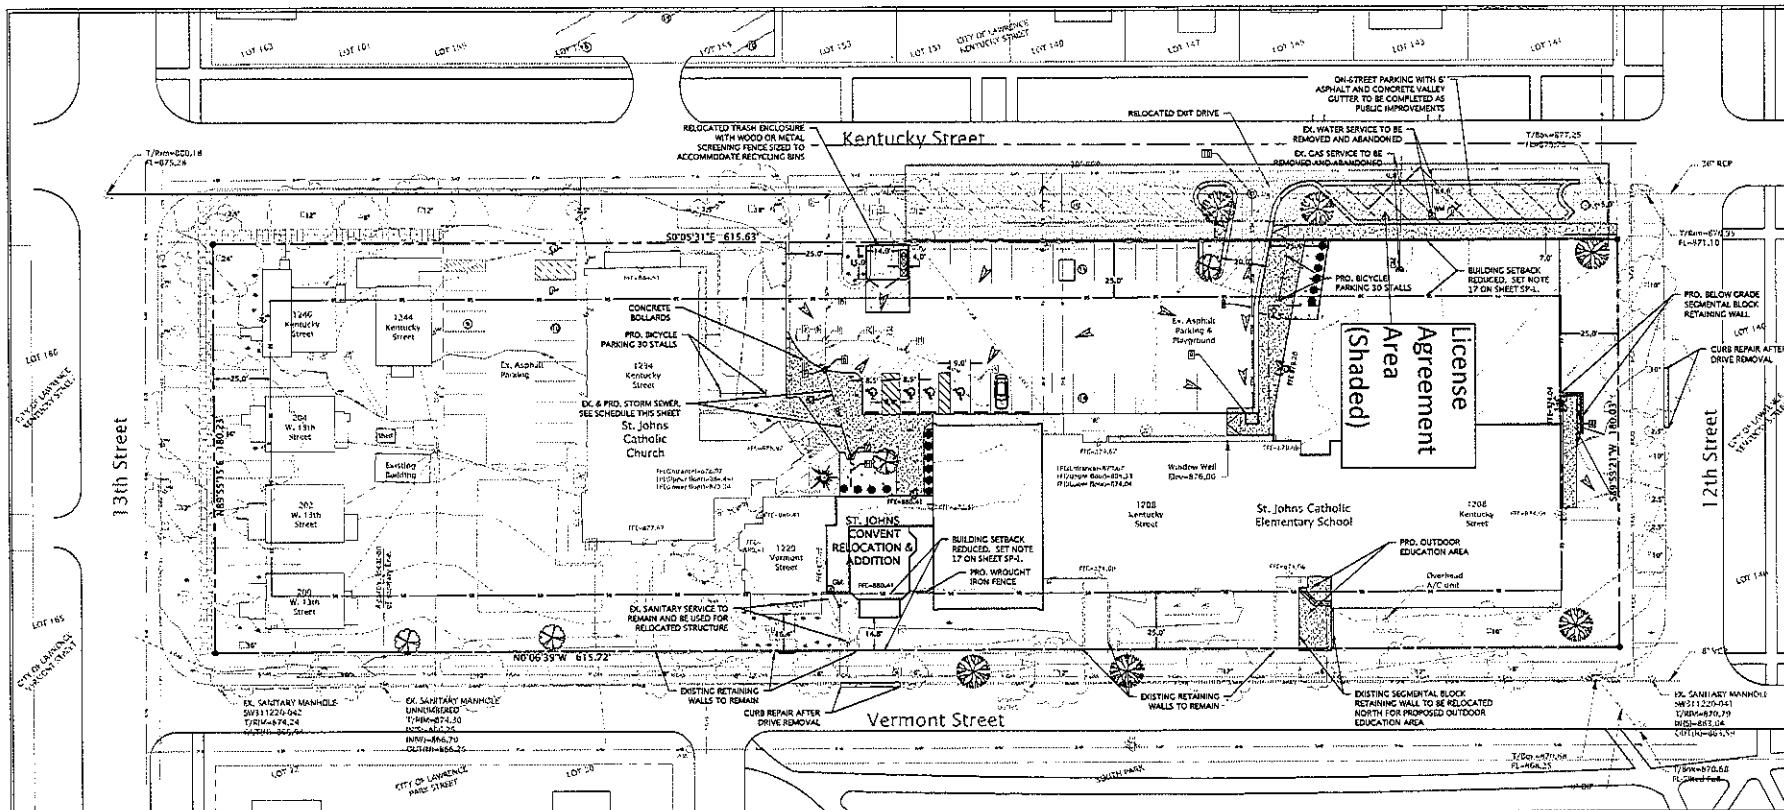

St. John The Evangelist Catholic Church
1208 Kentucky Street
Lexington, Kentucky 40502

sabatini
architects

170 NEW HARBING STREET SUITE 103
LEXINGTON, KY 40502
502.271.0000 F. 502.271.0000
www.sabatini.com

APEC
PROFESSIONAL ENGINEERING CORPORATION, P.A.
151 VINE STREET, SUITE 100, LEXINGTON, KY 40502
502.271.0000 FAX 502.271.0000

wallace
Engineering

Wallace Engineering
1000 East Main Street
Lexington, KY 40502

Incorporated and Civil Engineers
1000 East Main Street
Lexington, KY 40502
502.271.0000 FAX 502.271.0000

GES CIVIL
ENGINEERING
SERVICES, LLC
1000 East Main Street
Lexington, KY 40502
502.271.0000 FAX 502.271.0000

STORM SEWER STRUCTURES AND PIPE DENOTED BY "NUMBER" & "LETTER":


- EX. 18" DRAIN BASIN WITH TRAFFIC GRATE
TOP 879.17
FL IN (3) EX. 18" HOPE 875.60
FL IN (3) EX. 12" HOPE 875.10
FL IN (6) EX. 18" HOPE 875.10
FL OUT (6) EX. 18" HOPE 874.90
- EX. 60" CONCRETE MANHOLE
TOP 879.07
FL IN (3) EX. 30" RCP 873.34
FL IN (3) EX. 18" HOPE 873.34
FL IN (6) EX. 30" RCP 873.30
- EX. 12" DRAIN BASIN WITH TRAFFIC GRATE
TOP 879.30
FL OUT (6) EX. 18" HOPE 875.75
- EX. 18" DRAIN BASIN WITH TRAFFIC GRATE
TOP 878.95
FL IN (6) EX. 18" HOPE 875.50
EX. FL OUT (3) EX. 18" HOPE 875.30
- EX. 18" DRAIN BASIN WITH TRAFFIC GRATE
TOP 878.90
FL OUT (6) EX. 18" HOPE 875.90
FL IN (6) PROPOSED 12" HOPE 875.00
- PROPOSED 12" 20' S BEND
FL 12" HOPE 875.35
- PROPOSED 24" DRAIN BASIN WITH DOMED GRATE
TOP 878.40
FL IN (3) 8" HOPE 877.80
FL OUT (6) 12" HOPE 875.50
- PROPOSED 4" X 3' TRENCH DRAIN AND CONNECT
TO EX. STORM PIPE
TOP 873.85
- PROPOSED 4" X 3' CURB INLET
TOP 879.30
FL OUT (6) 874.00
- PROPOSED 60" DIAMETER MANHOLE
TOP 878.00
DISTING FL 873.20
FL IN (3) 873.00
- EX. 18" HOPE @ 0.9% SLOPE ±
- EX. 18" HOPE @ 1.4% SLOPE ±
- EX. 18" HOPE @ 1.0% SLOPE ±
- EX. 18" HOPE @ 0.9% SLOPE ±
- EX. 12" HOPE @ 1.0% SLOPE ±
- CONNECT TO 6" EXTEND STUB 12" WITH 12" HOPE
@ 1.0% SLOPE ±
- PROPOSED 12" HOPE @ 1.0% SLOPE
- PROPOSED 8" HOPE @ 1.0% SLOPE
- PROPOSED 15" HOPE @ 1.0% SLOPE

PAVING SCHEDULE	
SYMBOL (SHADED FOR CLARITY)	NAME
	4" CONCRETE PAVING FOR SIDEWALKS
	EXISTING CONCRETE AND ASPHALT PAVING DELINEATED BY LINES ON SITE PLAN
	6" ASPHALT PAVING
	8" CONCRETE PAVING
	8" CONCRETE PAVING CITY SPEC. FOR APPROACHES, VALLEY CUTTER AND CURB IN R.O.W.

SCALE: 1"=25' 0' 25' 0'

Exhibit A

Approved and Released
City of Lexington
Director of Public Works
Date: 10/10/18
By: [Signature]

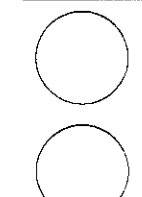

REVISIONS
11-16-2018 CITY COMMENTS

Drawn: [Name]
Checked: [Name]
Reviewed: [Name]
Project No.: 18305.010
Drawn By: JSD
Title: SITE PLAN - LAYOUT, GRADING & UTILITIES

Sheet No.: SP-2