


Friday, September 29, 2017, Final Friday Street Party

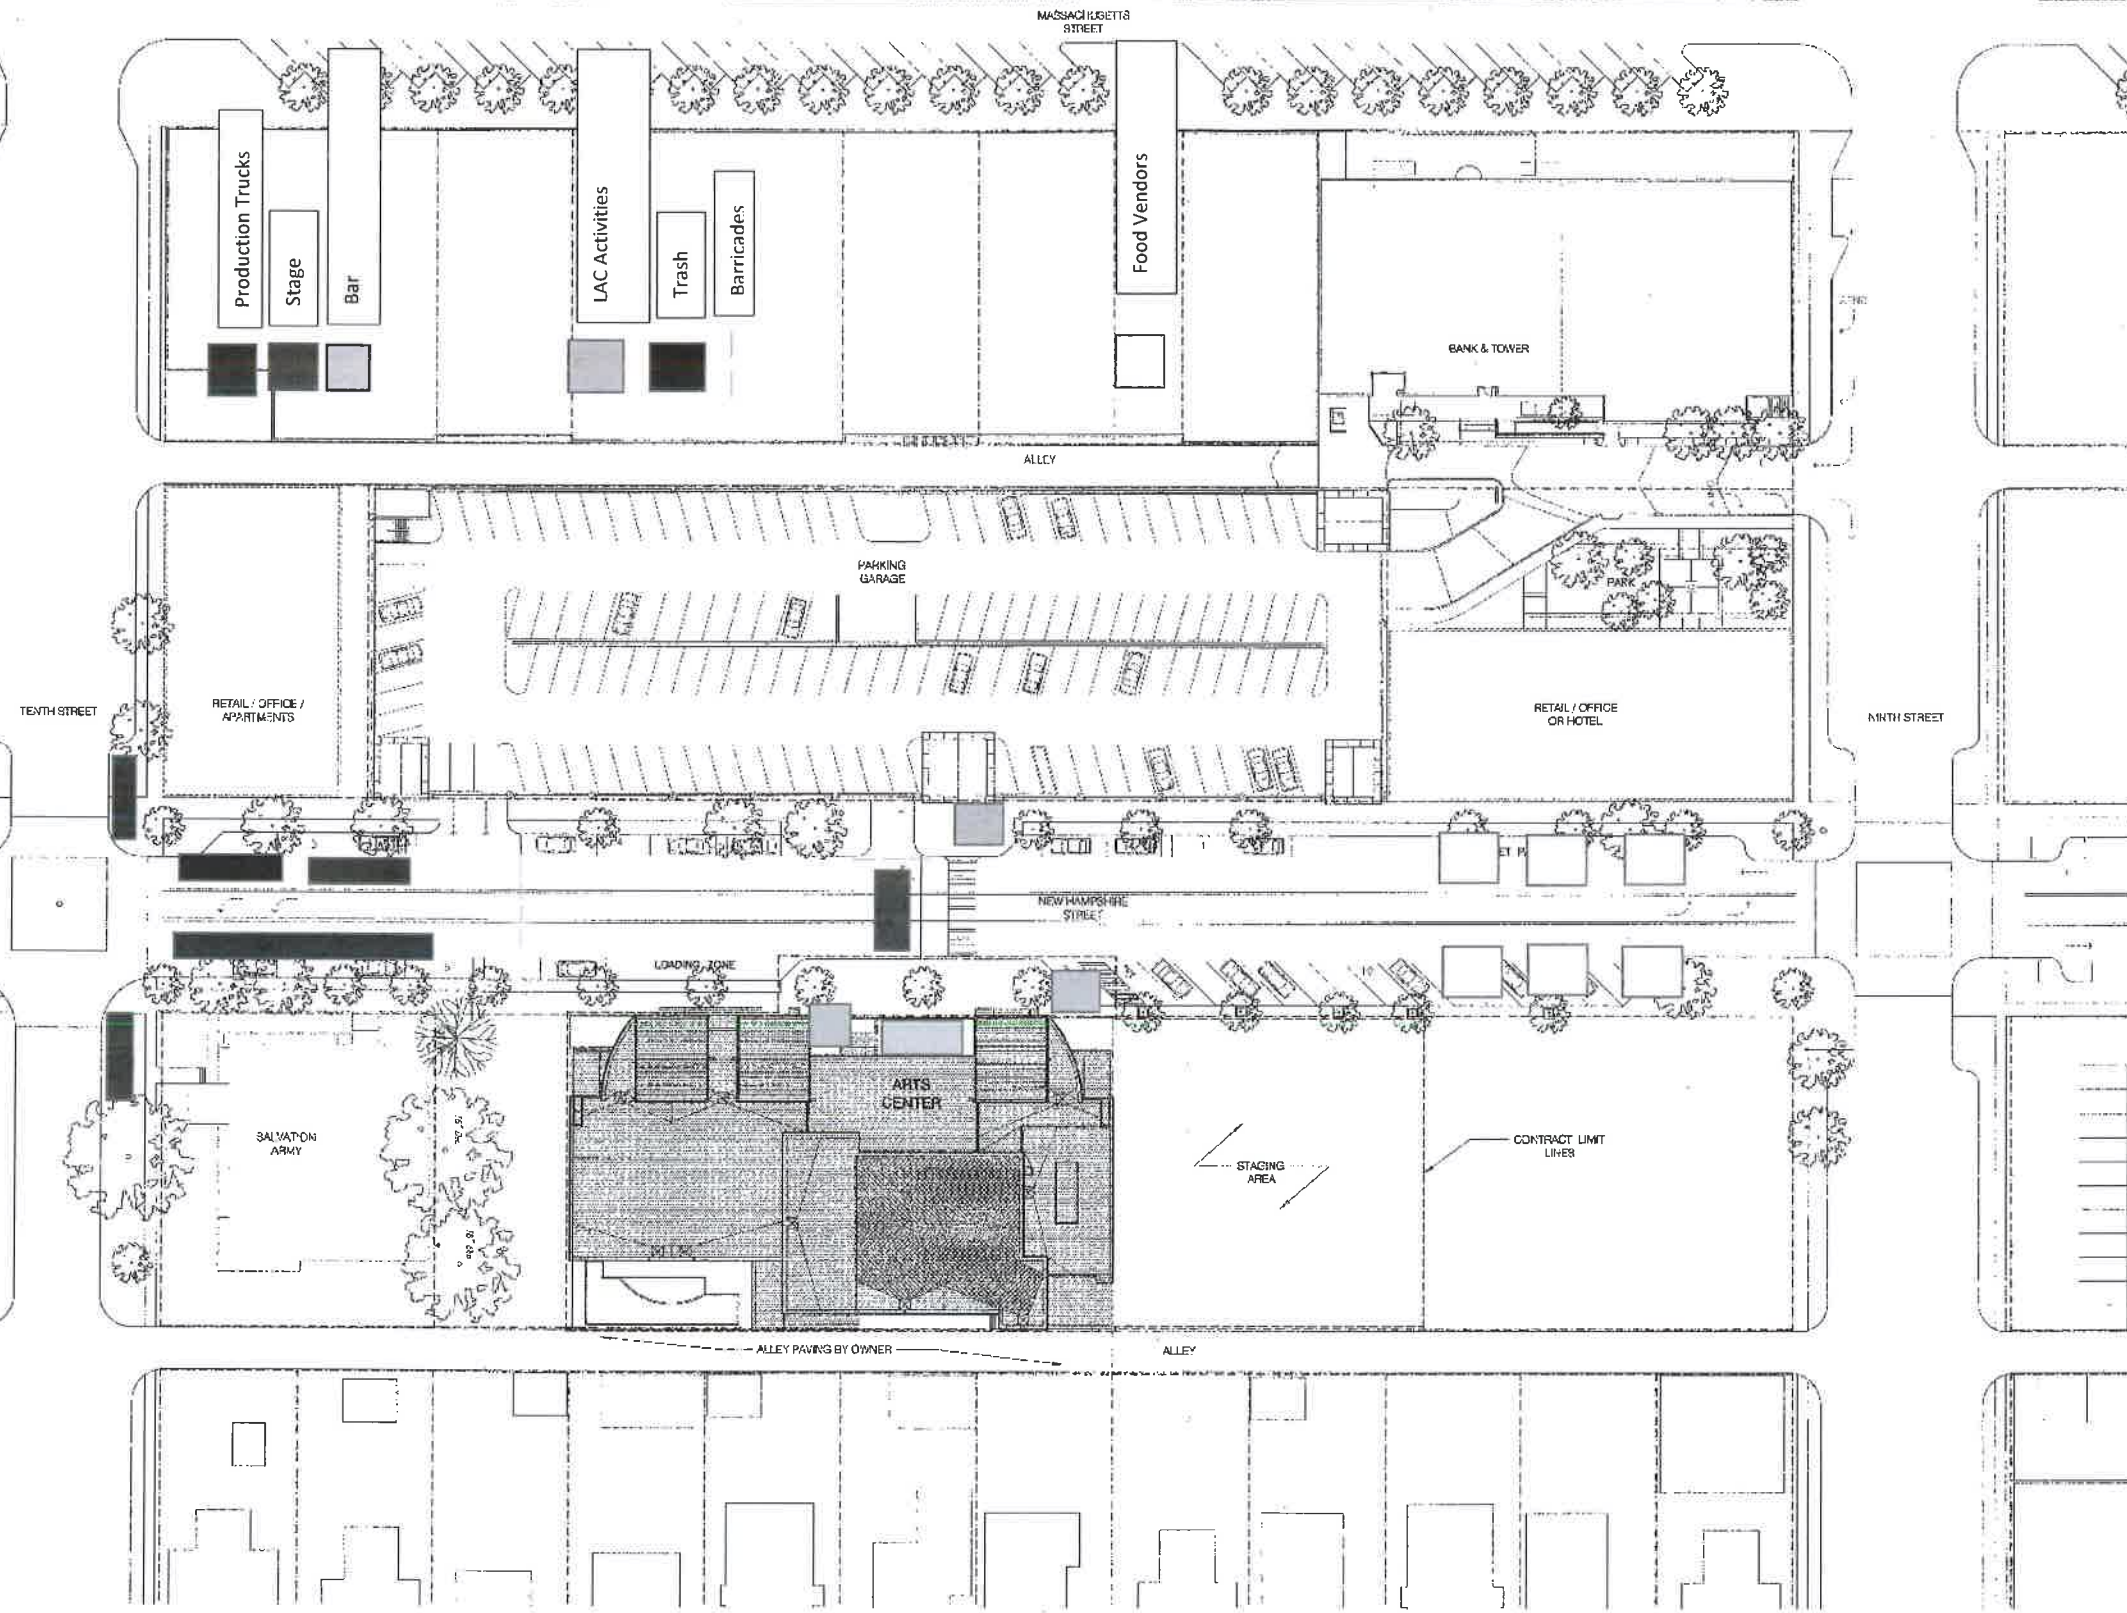

1 SITE PLAN

SCALE: 1/32" = 1' - 0"



GLPA Project No.	08029.01
Drawn by:	GLPA Staff
Checked by:	
Submittal REVIEW	Date: 9-29-2017

GLPA is a non-profit organization that provides a wide range of services to the community. We are committed to providing high-quality services and are proud to be a part of the Lawrence community.

Sheet No.

A010

glpa architects
1701 New Hampshire
Lawrence, MA 01840-3045
Tel: 978-686-5555 Fax: 978-686-4173
info@glpa.com

Barrett & West
Professional Engineers
200 S. Church St., 2nd Fl., Lawrence, MA 01840
Tel: 978-686-5555 Fax: 978-686-4173

LS & A
LATIMER SOMMERS & ASSOCIATES
P.A. ENGINEERS
250 S. Church St., 2nd Fl., Lawrence, MA 01840
Tel: 978-686-5555 Fax: 978-686-4173

PEERBOLTE CREATIVE
200 S. Church St., 2nd Fl., Lawrence, MA 01840
Tel: 978-686-5555 Fax: 978-686-4173

R. C. Coffeen
Professional Engineer
200 S. Church St., 2nd Fl., Lawrence, MA 01840
Tel: 978-686-5555 Fax: 978-686-4173

Lawrence Arts Center
200 S. Church St., 2nd Fl., Lawrence, MA 01840
Tel: 978-686-5555 Fax: 978-686-4173