

1 ARCHITECTURAL SITE PLAN - FULL SIZE  
1/16" = 1'-0"

PRELIMINARY,  
NOT FOR  
CONSTRUCTION,  
RECORDING  
PURPOSES, OR  
IMPLEMENTATION  
6/13/2018 9:37:13 AM



1710 Wyandotte  
Kansas City, MO 64108  
T: 816.763.9500  
ACI/Boland, Inc.  
Kansas City | St. Louis  
Licensee's Certificate of Authority Number:

**CIVIL CONSULTANT**  
Consultant Name  
Address  
City, State  
Licensee's Certificate of Authority Number:  
Phone Number:


**STRUCTURAL CONSULTANT**  
Consultant Name  
Address  
City, State  
Licensee's Certificate of Authority Number:  
Phone Number:

**MEP CONSULTANT**  
Henderson Engineers  
8345 Lenexa Drive, Suite 300  
Lenexa, KS 66214  
Licensee's Certificate of Authority Number:  
165000973  
Phone Number: 913-742-5000


**STERILE PROCESSING &  
DISTRIBUTION ADDITION**  
**LAWRENCE MEMORIAL HOSPITAL**  
325 MAINE ST., LAWRENCE KS 66044

Date 5/23/2018  
Job Number 3-18035  
Drawn By Author  
Checked By Checker

Revision		
Number	Date	Description

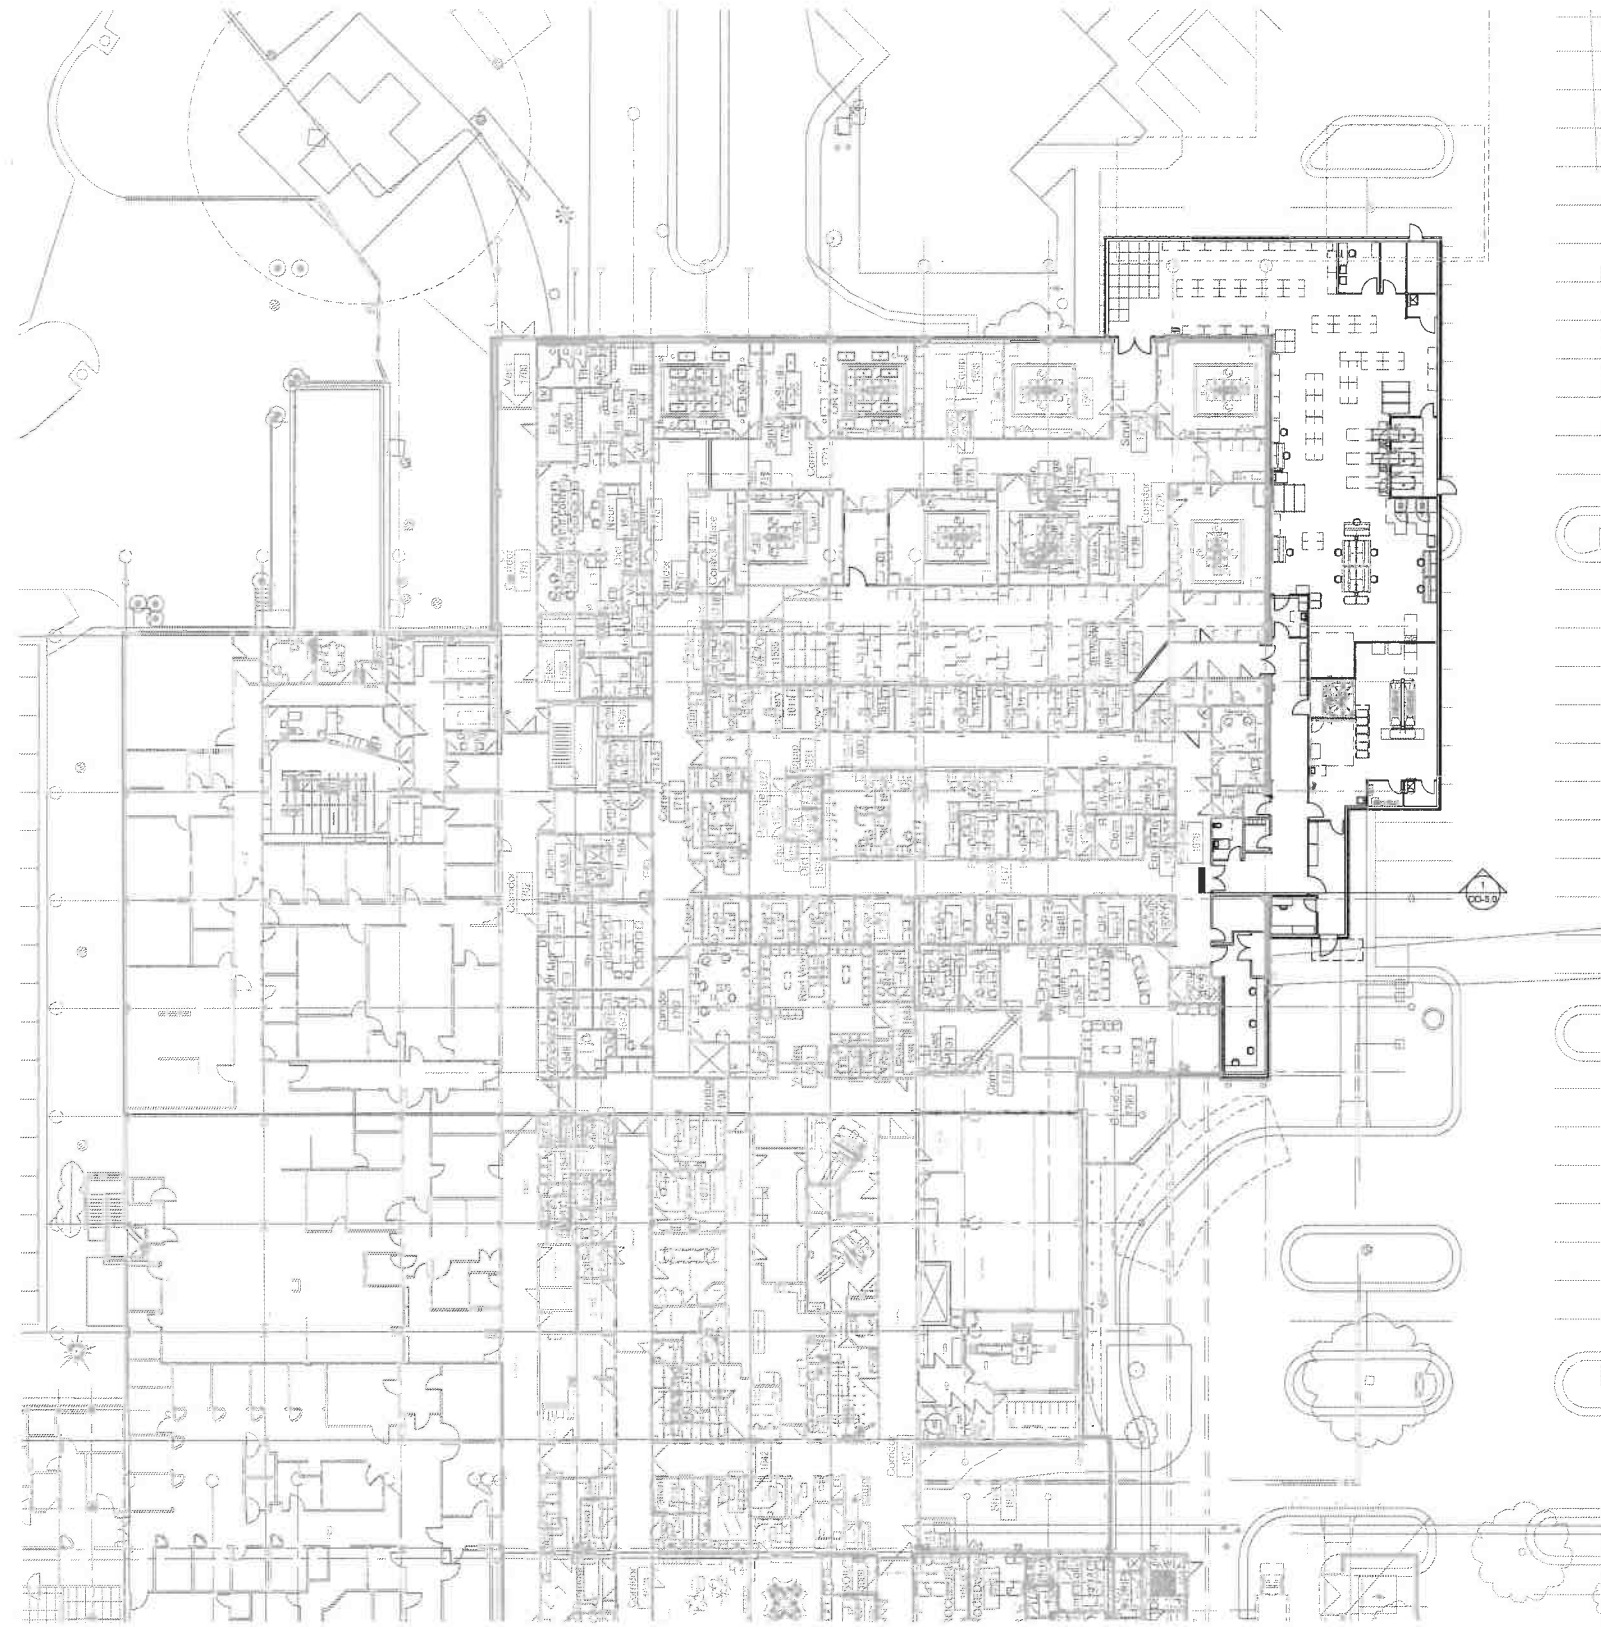

2-01 - Department Plan  
1/16" = 1'-0"

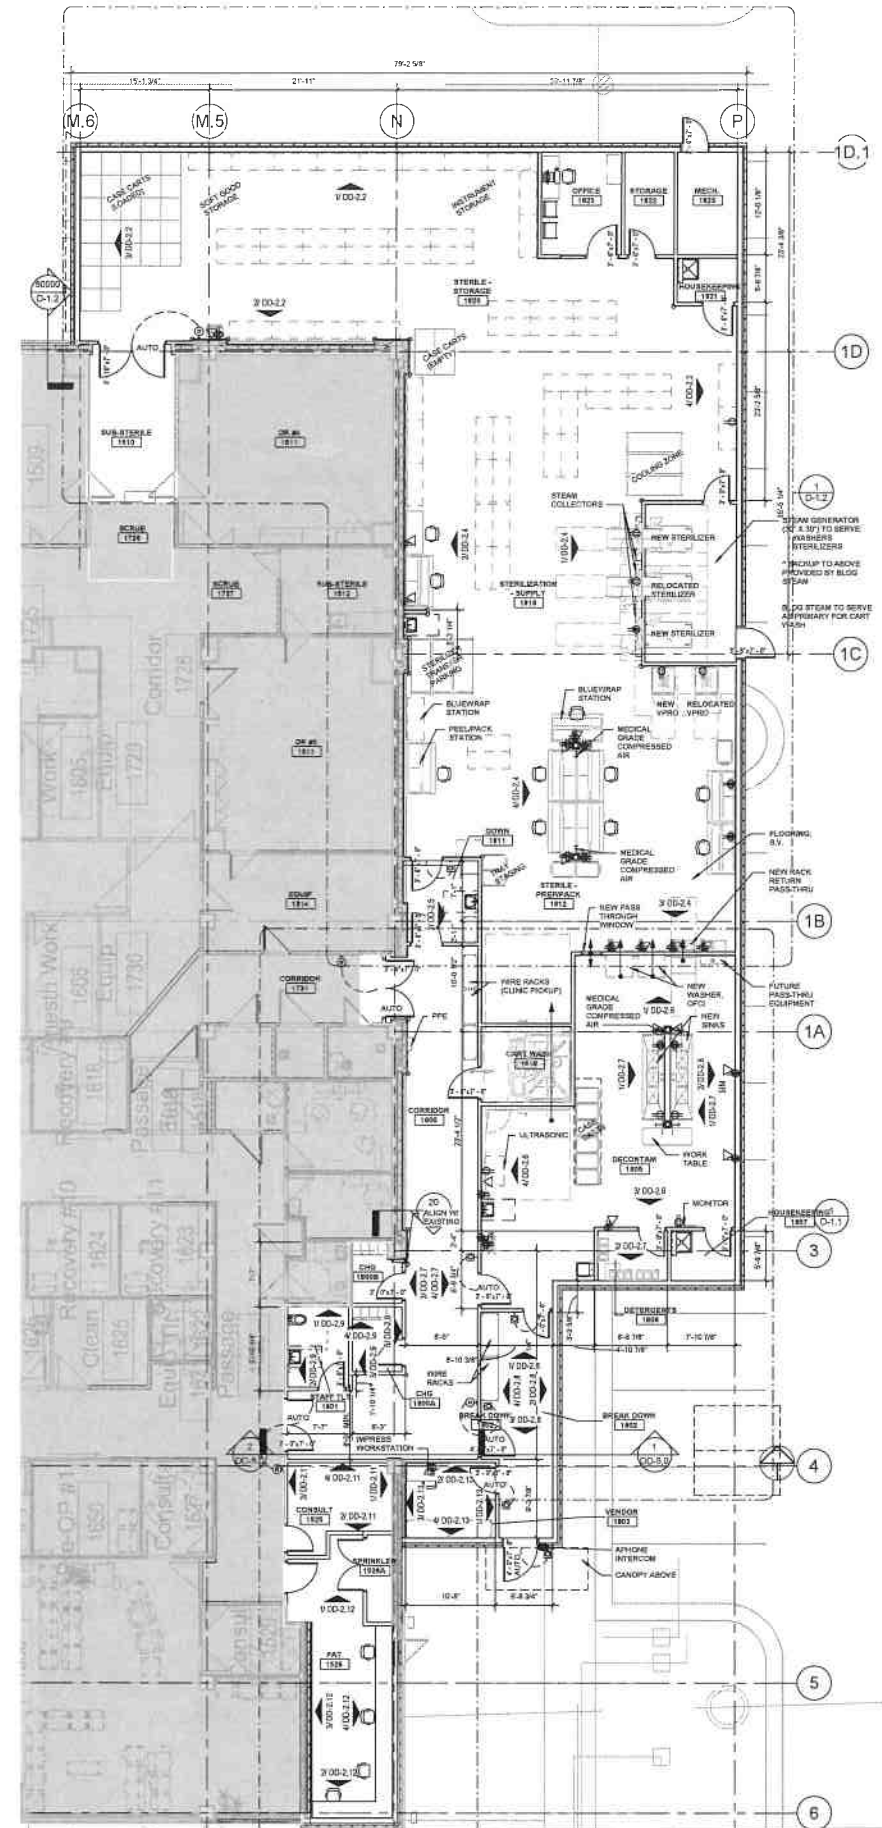

1-01 - Floor Plan Overall  
1/8" = 1'-3"

PRELIMINARY,  
NOT FOR  
CONSTRUCTION,  
RECORDING  
PURPOSES, OR  
IMPLEMENTATION  
7/12/2018 11:31:49 AM

**ACI**  
**BOLAND**  
ARCHITECTS

1710 Wyandotte  
Kansas City, MO 64108  
T: 816.763.9600

ACI/Boland, Inc.  
Kansas City | St. Louis  
Licensee's Certificate of Authority Number:

**CIVIL CONSULTANT**

Consultant Name  
Address  
City, State  
Licensee's Certificate of Authority Number:

Phone Number:

**STRUCTURAL CONSULTANT**

Consultant Name  
Address  
City, State  
Licensee's Certificate of Authority Number:

Phone Number:

**MEP CONSULTANT**

Headquarters Engineers  
8345 Lenexa Drive, Suite 300  
Lenexa, KS 66214  
Licensee's Certificate of Authority Number:  
1650003973


Phone Number: 913-742-5000

**STERILE PROCESSING &  
DISTRIBUTION ADDITION**  
**LAWRENCE MEMORIAL HOSPITAL**  
325 MAINE ST, LAWRENCE KS 66804

Date 5/23/2018  
Job Number 3-18035  
Drawn By Author  
Checked By Checker

Revision		
Number	Date	Description

D-1.0

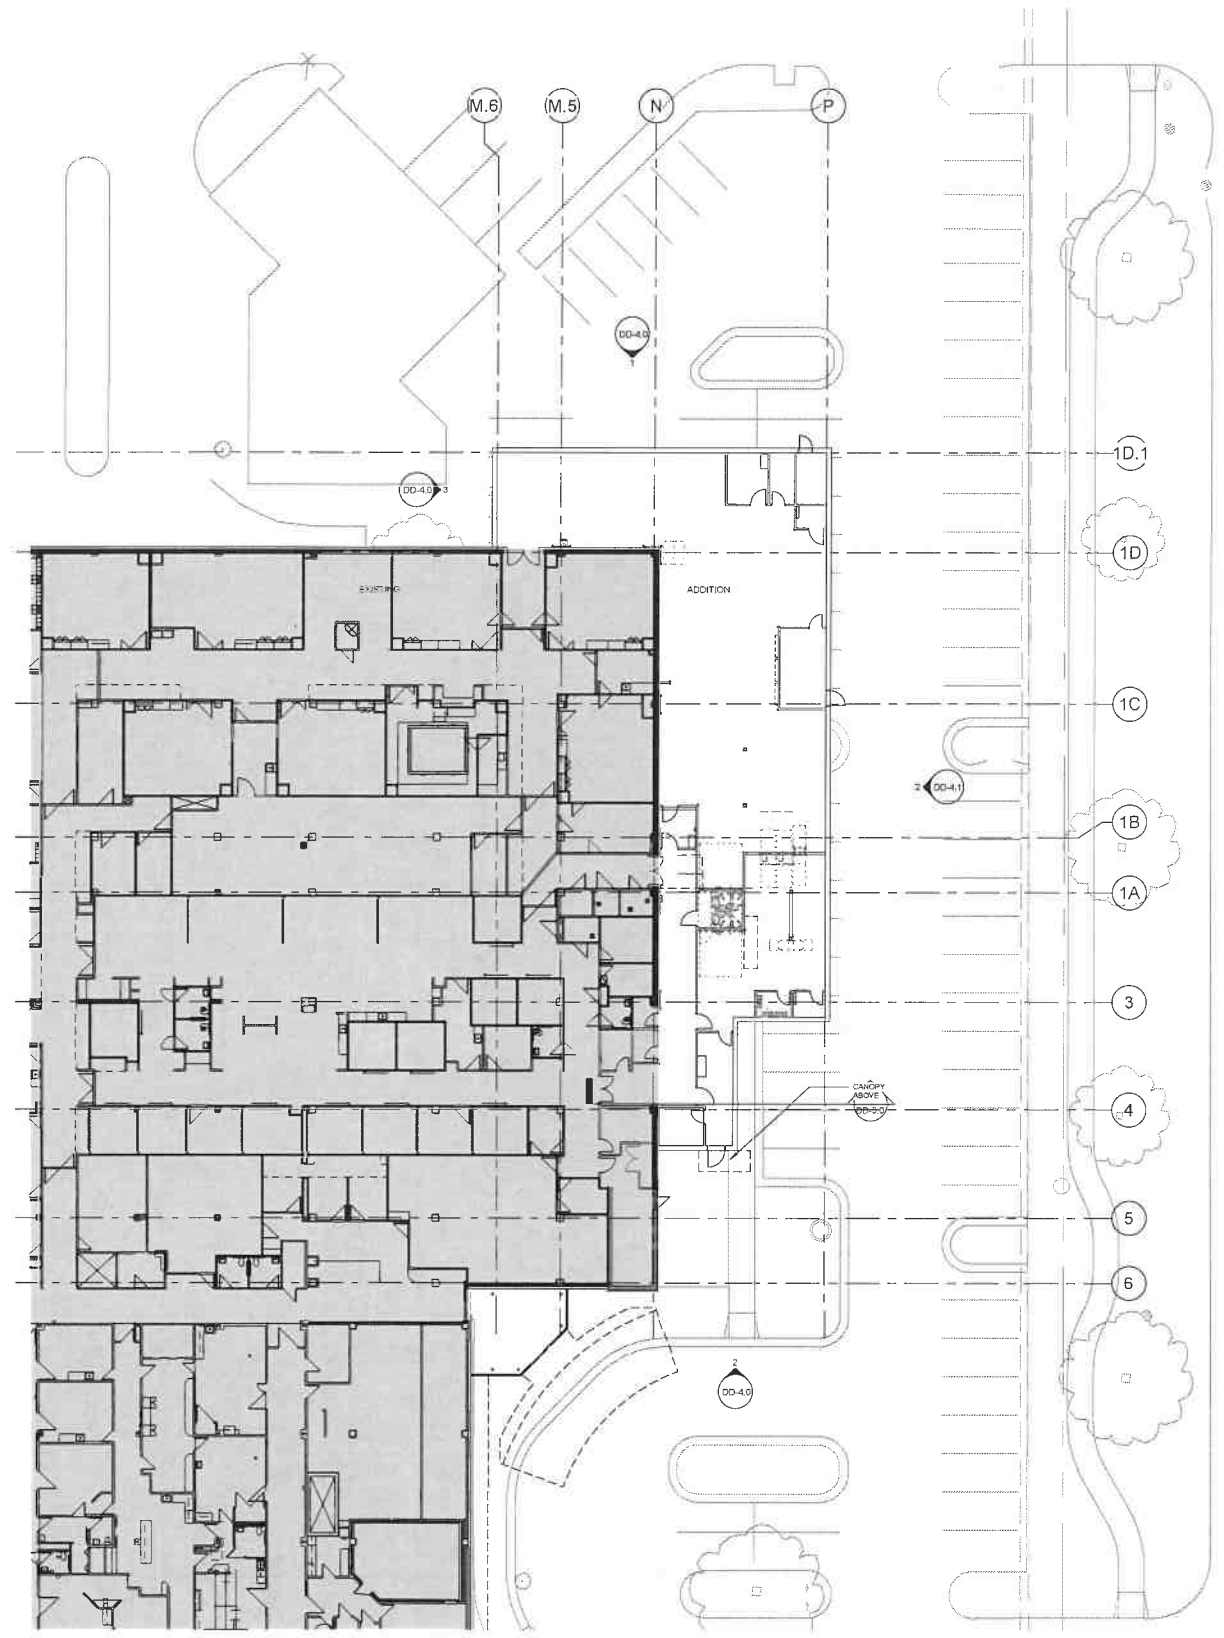

MAIN STREET

1 ARCHITECTURAL SITE PLAN - FULL SIZE  
1/16" = 1'-0"

PRELIMINARY,  
NOT FOR  
CONSTRUCTION,  
RECORDING  
PURPOSES, OR  
IMPLEMENTATION  
6/13/2018 9:37:13 AM



1710 Wyandotte  
Kansas City, MO 64108  
T: 816.763.9600

ACI/Boland, Inc.  
Kansas City | St. Louis  
Licensee's Certificate of Authority Number:

**CIVIL CONSULTANT**

Consultant Name  
Address  
City, State  
Licensee's Certificate of Authority Number:  
Phone Number:

**STRUCTURAL CONSULTANT**

Consultant Name  
Address  
City, State  
Licensee's Certificate of Authority Number:  
Phone Number:

**MEP CONSULTANT**


Henderson Engineers  
8345 Lenox Drive, Suite 300  
Lenexa, KS 66214  
Licensee's Certificate of Authority Number:  
1650003973  
Phone Number: 913-742-5000

**STERILE PROCESSING &  
DISTRIBUTION ADDITION**


**LAWRENCE MEMORIAL HOSPITAL**  
325 MAINE ST., LAWRENCE KS 66044

Date 5/23/2018  
Job Number 3-18035  
Drawn By Author  
Checked By Checker


Revision		
Number	Date	Description

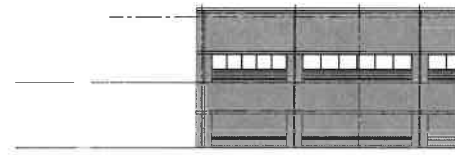


8 WEST ELEVATION- EXISTING  
1/16" = 1'-0"

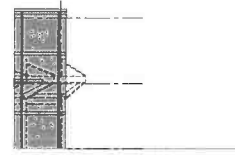


6 SOUTH ELEVATION- EXISTING  
1/16" = 1'-0"

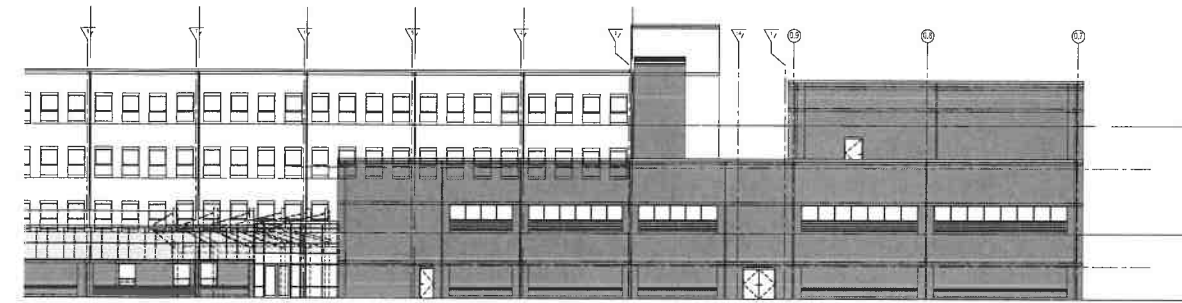


2 EAST ELEVATION- EXISTING  
1/16" = 1'-0"

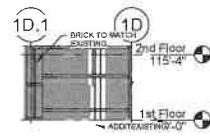


5 WEST ELEVATION- NEW  
1/16" = 1'-0"

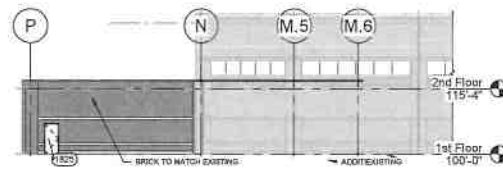

3 NORTH ELEVATION-NEW  
1/16" = 1'-0"

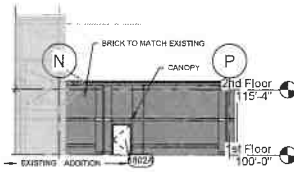

4 SOUTH ELEVATION- NEW  
1/16" = 1'-0"

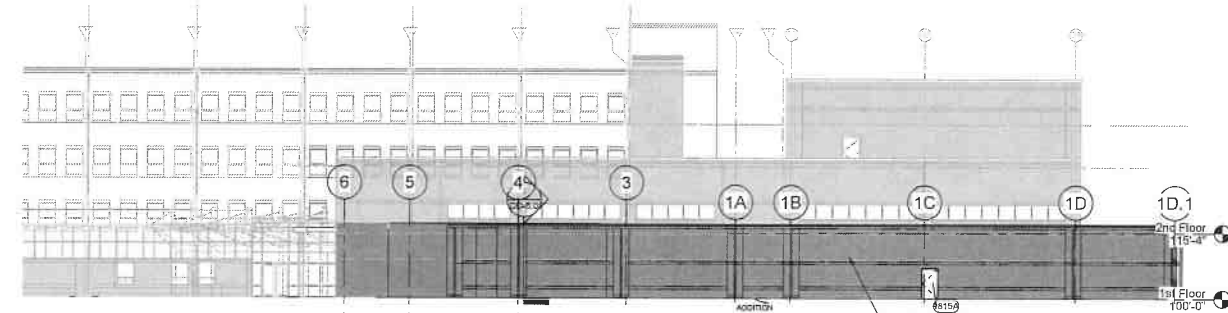

1 EAST ELEVATION- NEW  
1/16" = 1'-0"

PRELIMINARY,  
NOT FOR  
CONSTRUCTION,  
RECORDING  
PURPOSES, OR  
IMPLEMENTATION  
6/13/2018 10:00:04 AM

**ACI**  
**BOLAND**  
ARCHITECTS

1710 Wyandotte  
Kansas City, MO 64108  
T: 816-763-9600

ACI/Boland, Inc.  
Kansas City | St. Louis  
Licensee's Certificate of Authority Number:

**CIVIL CONSULTANT**

Consultant Name  
Address  
City, State  
Licensee's Certificate of Authority Number:

Phone Number:

**STRUCTURAL CONSULTANT**

Consultant Name  
Address  
City, State  
Licensee's Certificate of Authority Number:

Phone Number:

**MEP CONSULTANT**

Henderson Engineers  
8345 Lenexa Drive, Suite 300  
Lenexa, KS 66214  
Licensee's Certificate of Authority Number:  
1850003973

Phone Number: 913-742-5000

**STERILE PROCESSING &  
DISTRIBUTION ADDITION**  
**LAWRENCE MEMORIAL HOSPITAL**  
325 MAINE ST, LAWRENCE KS 66044

Date 5/23/2018  
Job Number 3-18035  
Drawn By Author  
Checked By Checker


Revision  
Number Date Description

D-0.3


© 2018 ACI/BOLAND, Inc.

ELEVATIONS



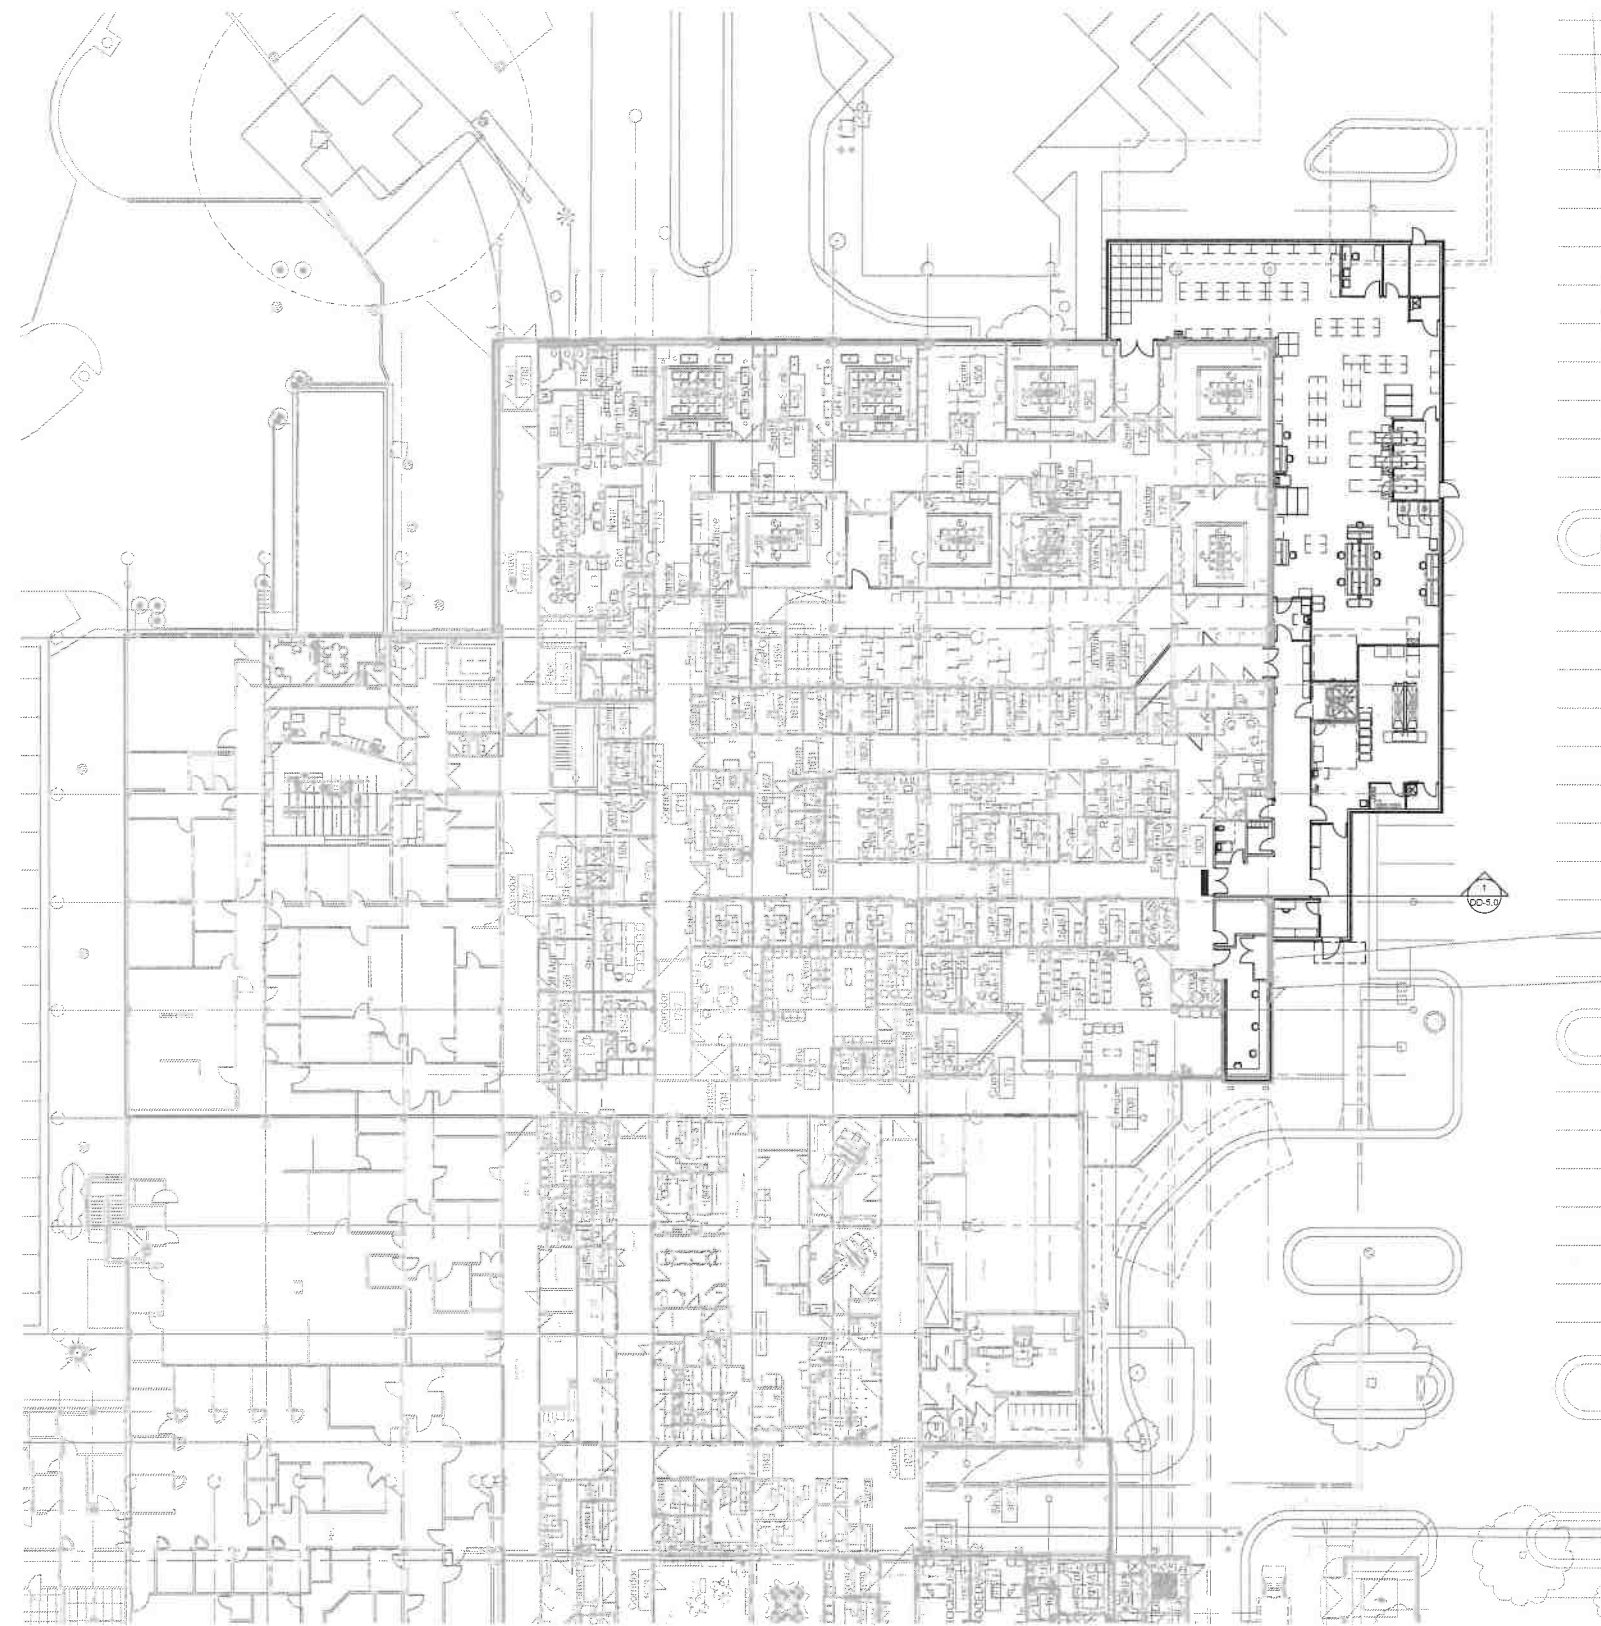

2-01 - Department Plan  
1/16" = 1'-0"

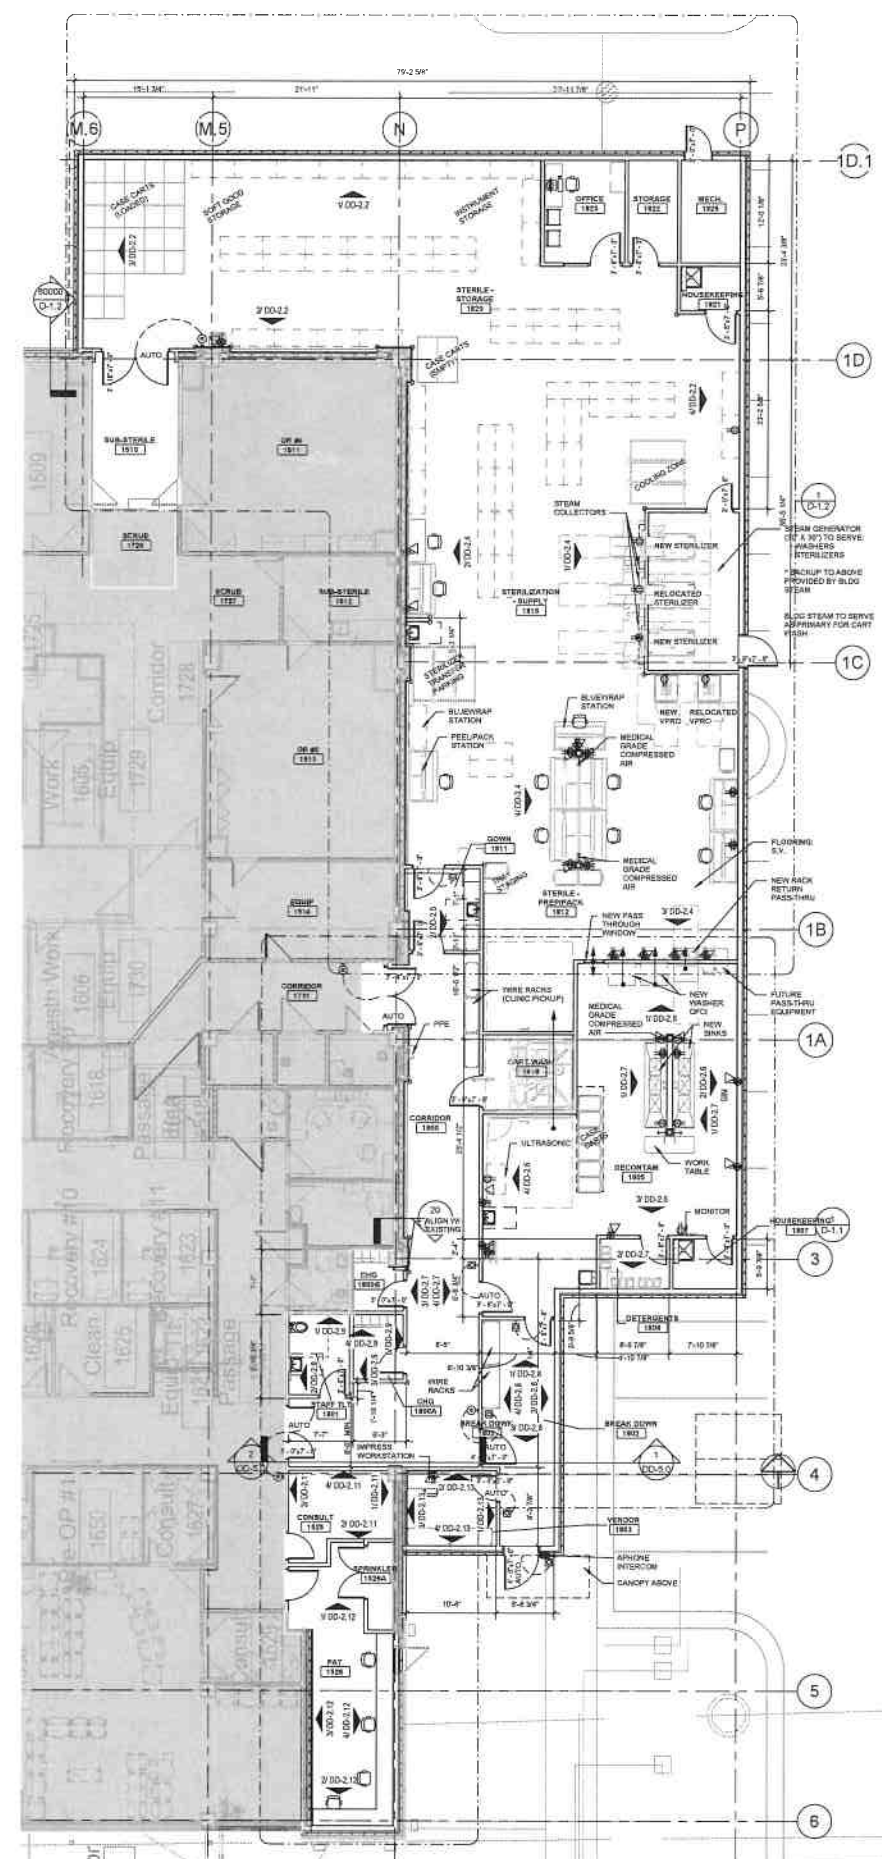

1-01 - Floor Plan Overall  
1/8" = 1'-0"

PRELIMINARY,  
NOT FOR  
CONSTRUCTION,  
RECORDING  
PURPOSES, OR  
IMPLEMENTATION  
7/12/2018 11:31:49 AM



1710 Wyandotte  
Kansas City, MO 64108  
T: 816.763.9600  
ACI/Boland, Inc.  
Kansas City | St. Louis  
Licensee's Certificate of Authority Number:

**CIVIL CONSULTANT**  
Consultant Name  
Address  
City, State  
Licensee's Certificate of Authority Number:

Phone Number:  
**STRUCTURAL CONSULTANT**  
Consultant Name  
Address  
City, State  
Licensee's Certificate of Authority Number:

Phone Number:  
**MEP CONSULTANT**  
Henderson Engineers  
8345 Lenexa Drive, Suite 300  
Lenexa, KS 66214  
Licensee's Certificate of Authority Number:  
1550003973  
Phone Number: 913-742-5000

**STERILE PROCESSING &  
DISTRIBUTION ADDITION**  
**LAWRENCE MEMORIAL HOSPITAL**  
325 MAINE ST, LAWRENCE KS 66044

Date 5/23/2018  
Job Number 3-18035  
Drawn By Author  
Checked By Checker

Revision		
Number	Date	Description