
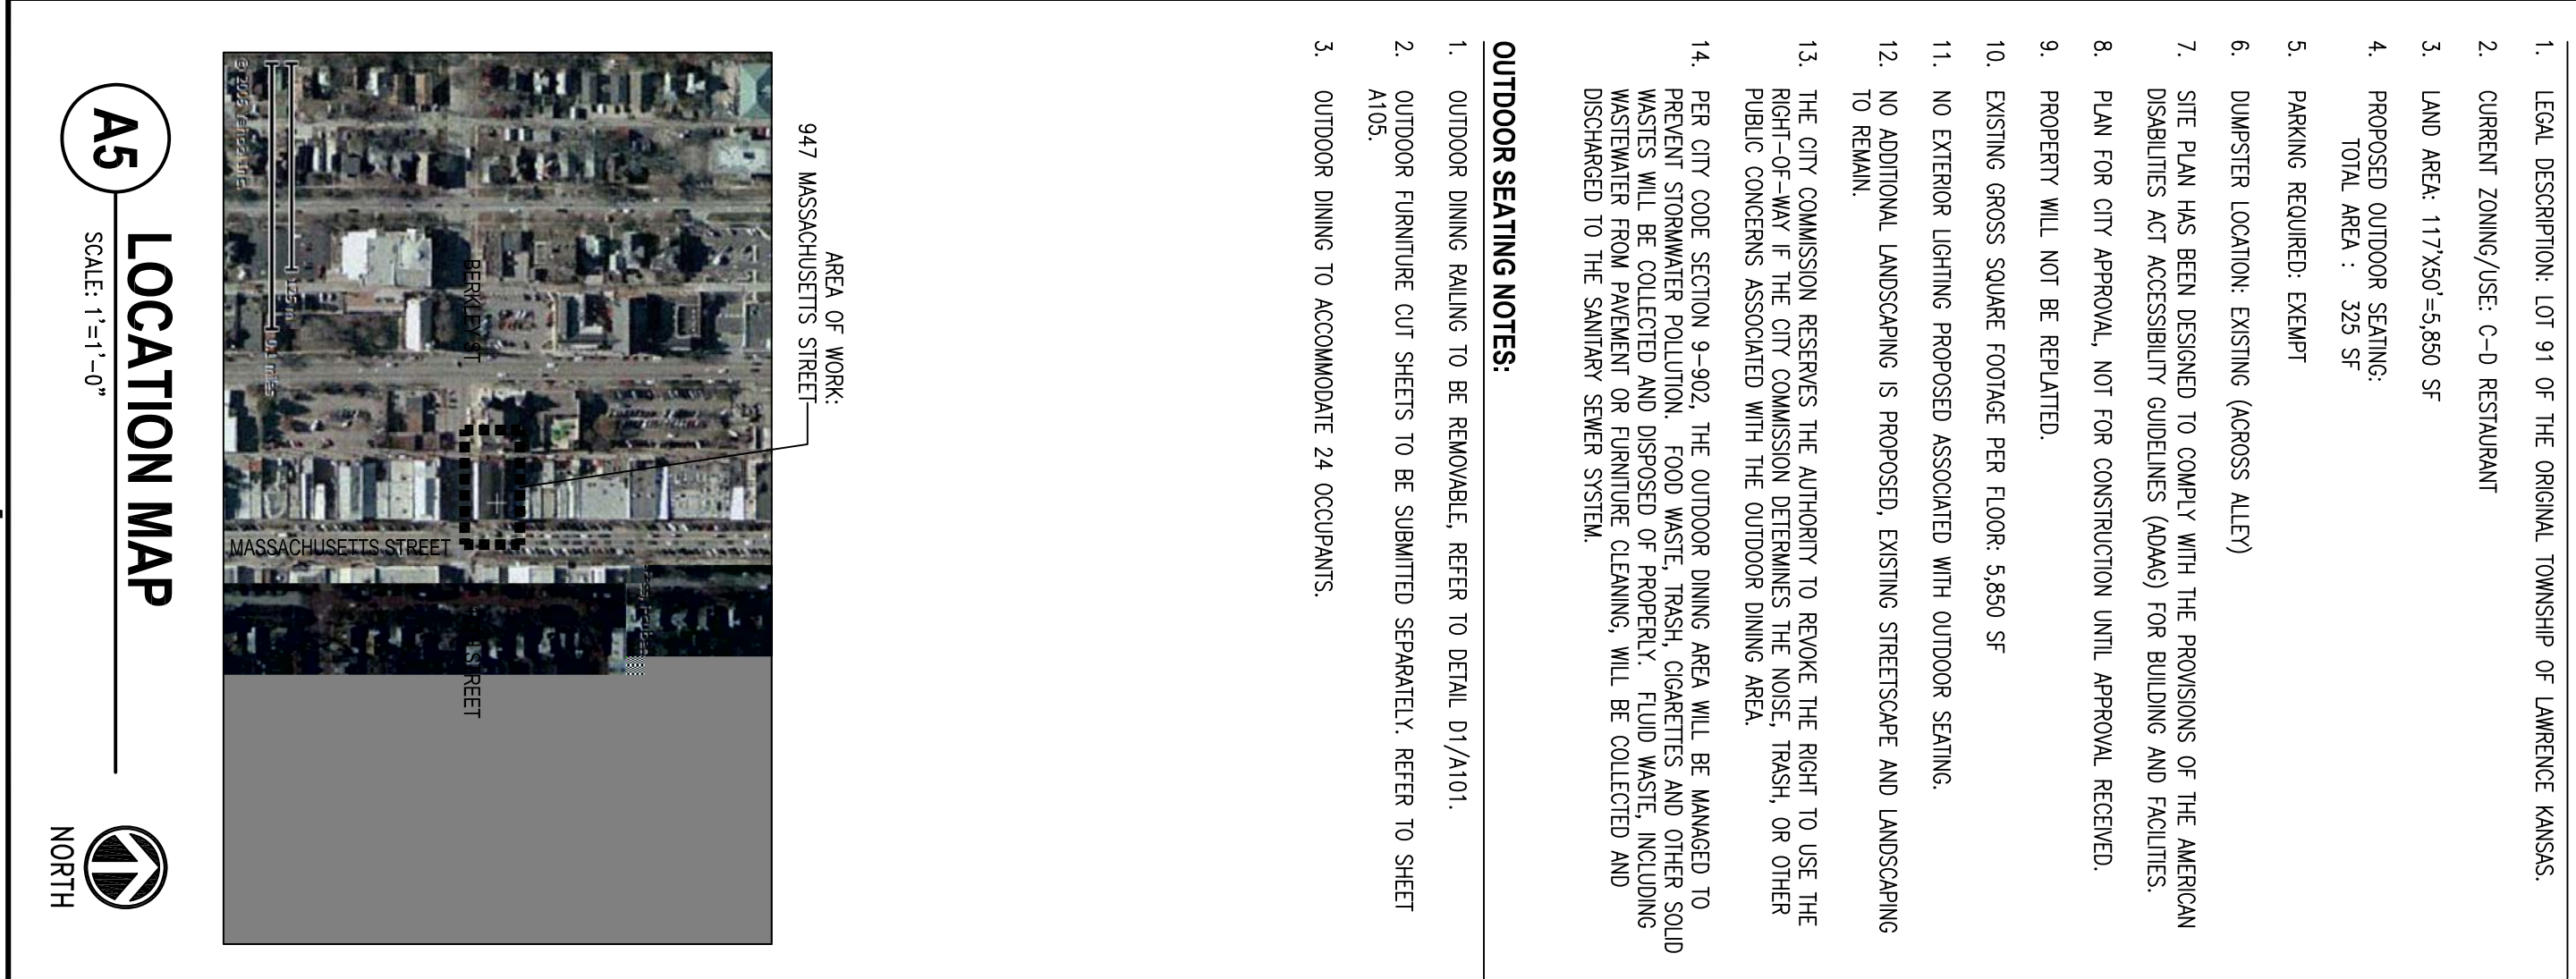


SCHWERDT
DESIGN GROUP, INC.
ARCHITECTURE INTERIORS PLANNING

2231 SW WAKAMAKER, SUITE 303
PORTLAND, OR 97239-5500
PHONE: 503.253.5500 FAX: 503.253.5500
WWW.SCHWERDTDESIGN.COM

2588
KANSAS
PROFESSIONAL
ARCHITECT

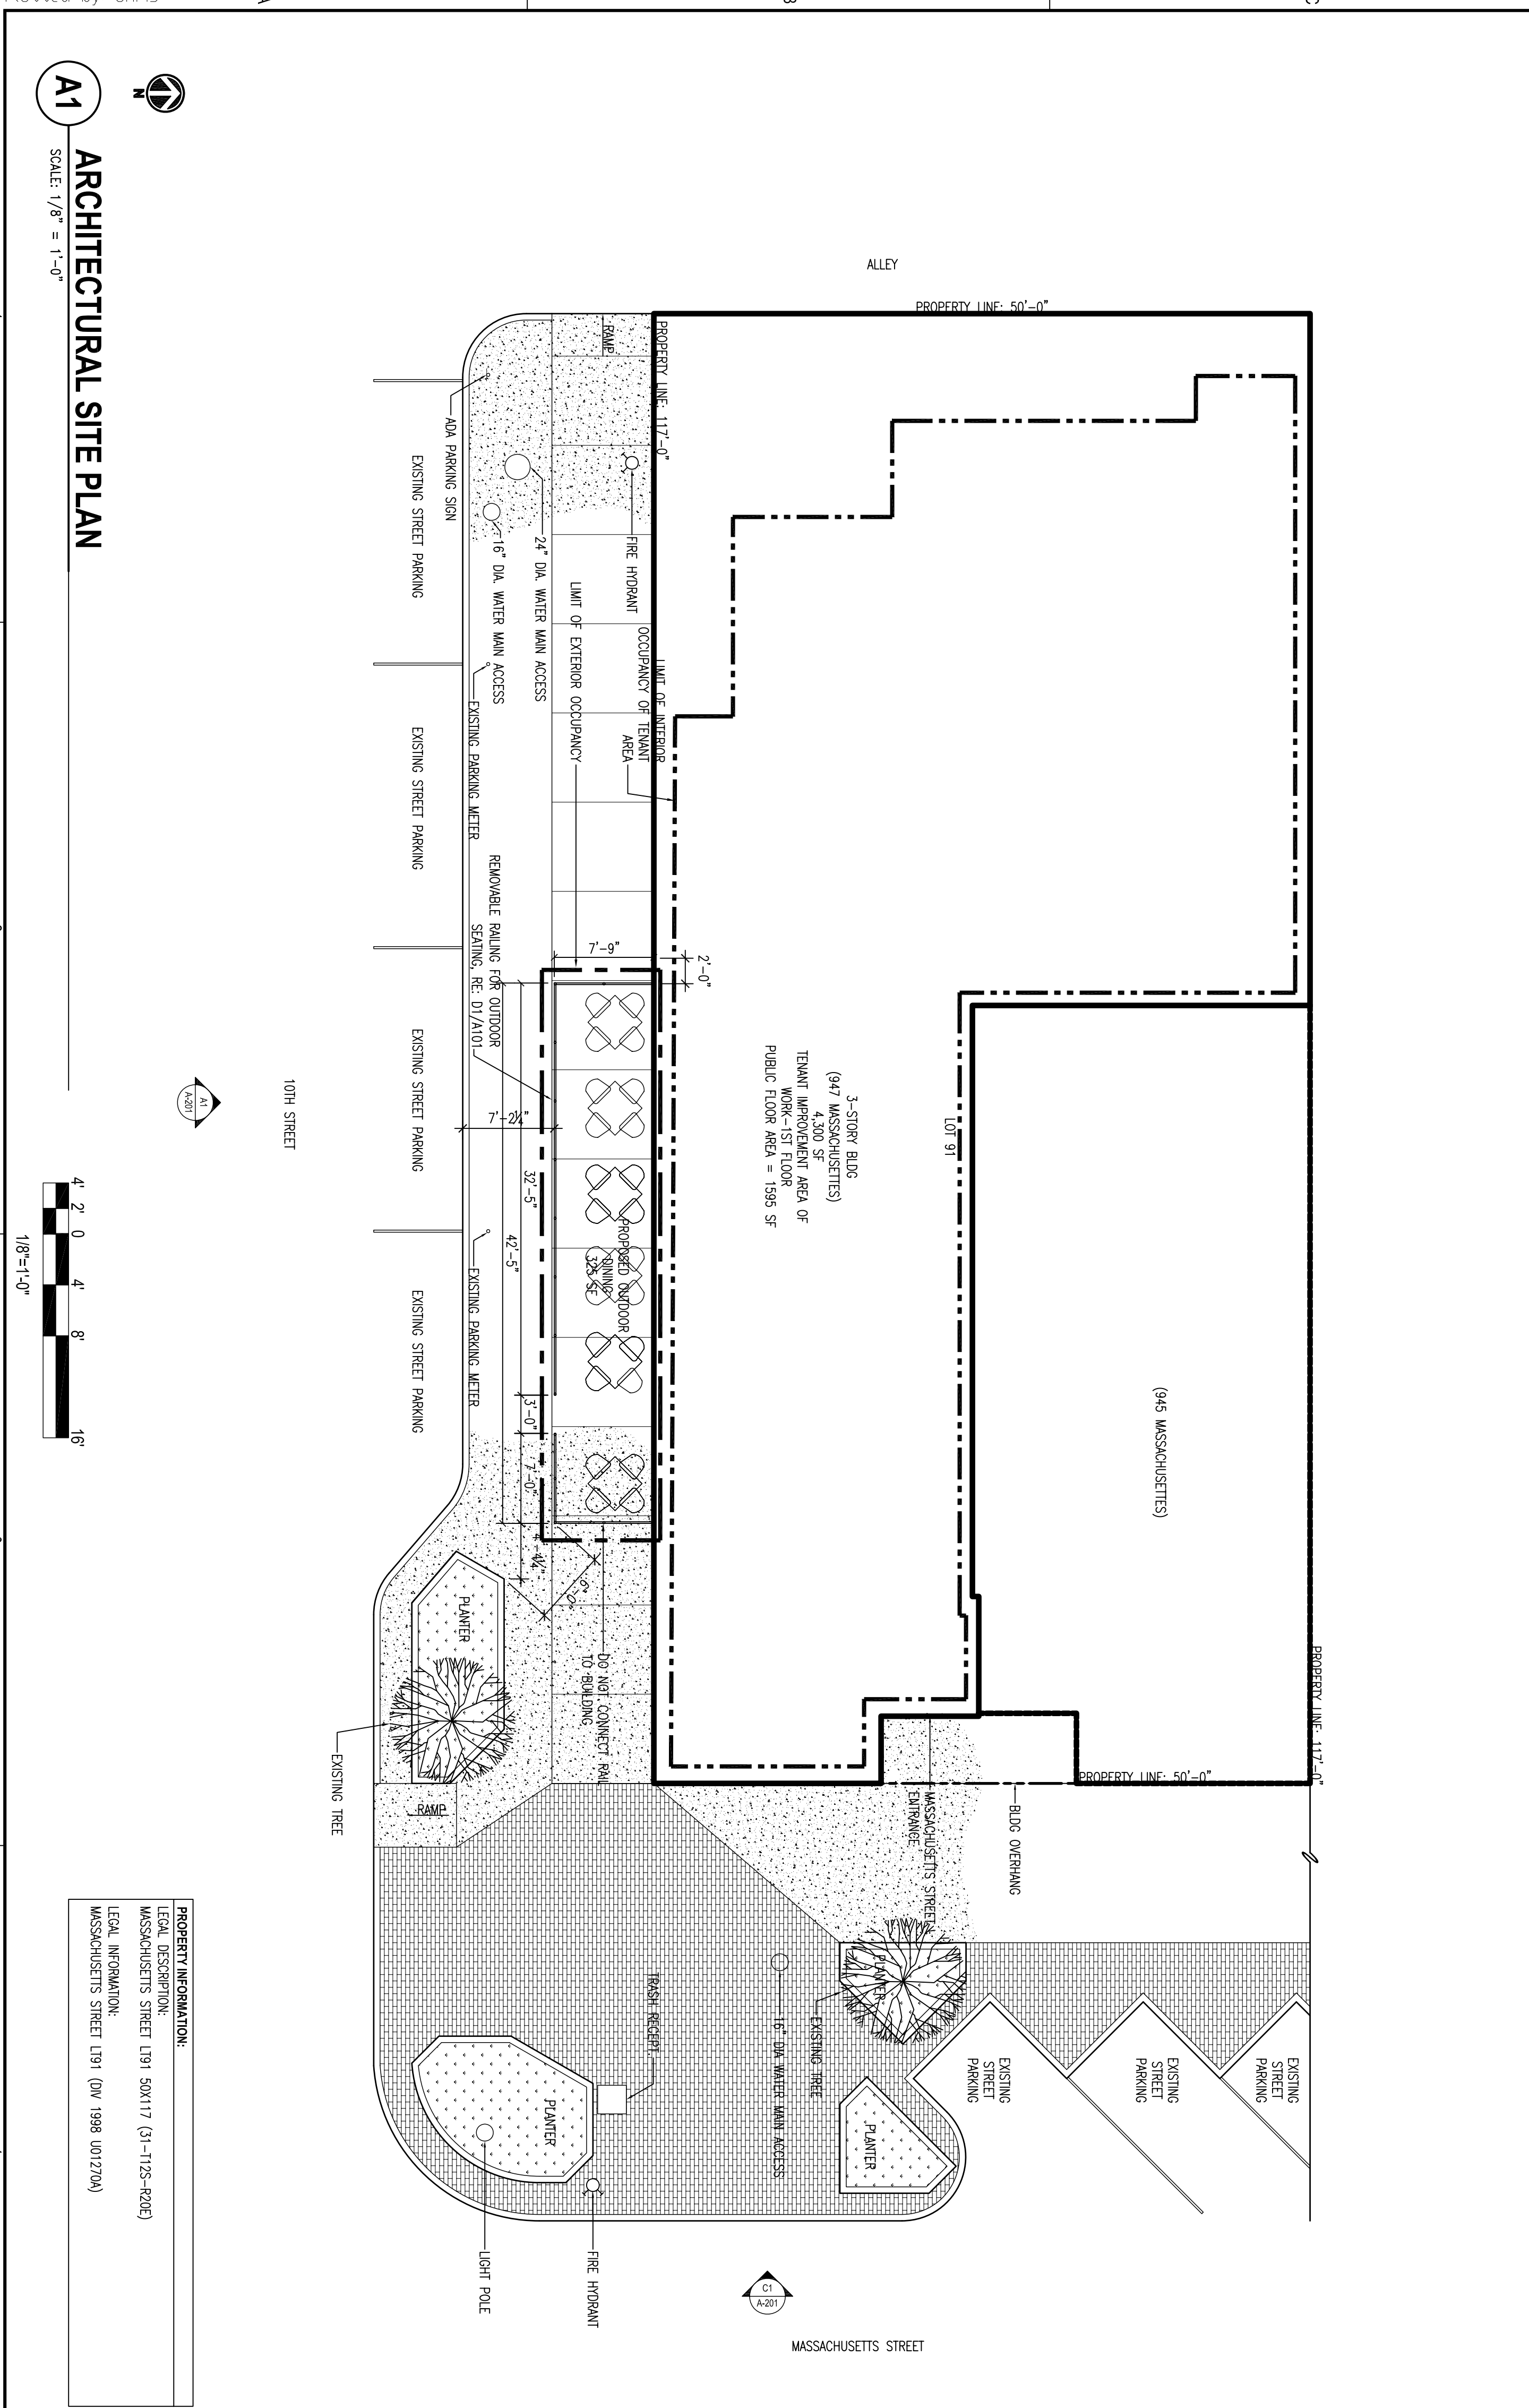

WORLD PEACE
(in-gre-di-ent)
947 MASSCHUSETTS, LAWRENCE, KS

REF: AUGUST 14, 2007

SHEET TITLE
SITE PLAN

PROJECT NUMBER
071018

SHEET NUMBER
A-101