


DWG: F:\PROJECTS\008-1208\SV\0\Exhibits\81208_EXH5.dwg
 DATE: Aug 11, 2010 3:05pm
 USER: jbaughman
 XREFS: 81208_XTOPO

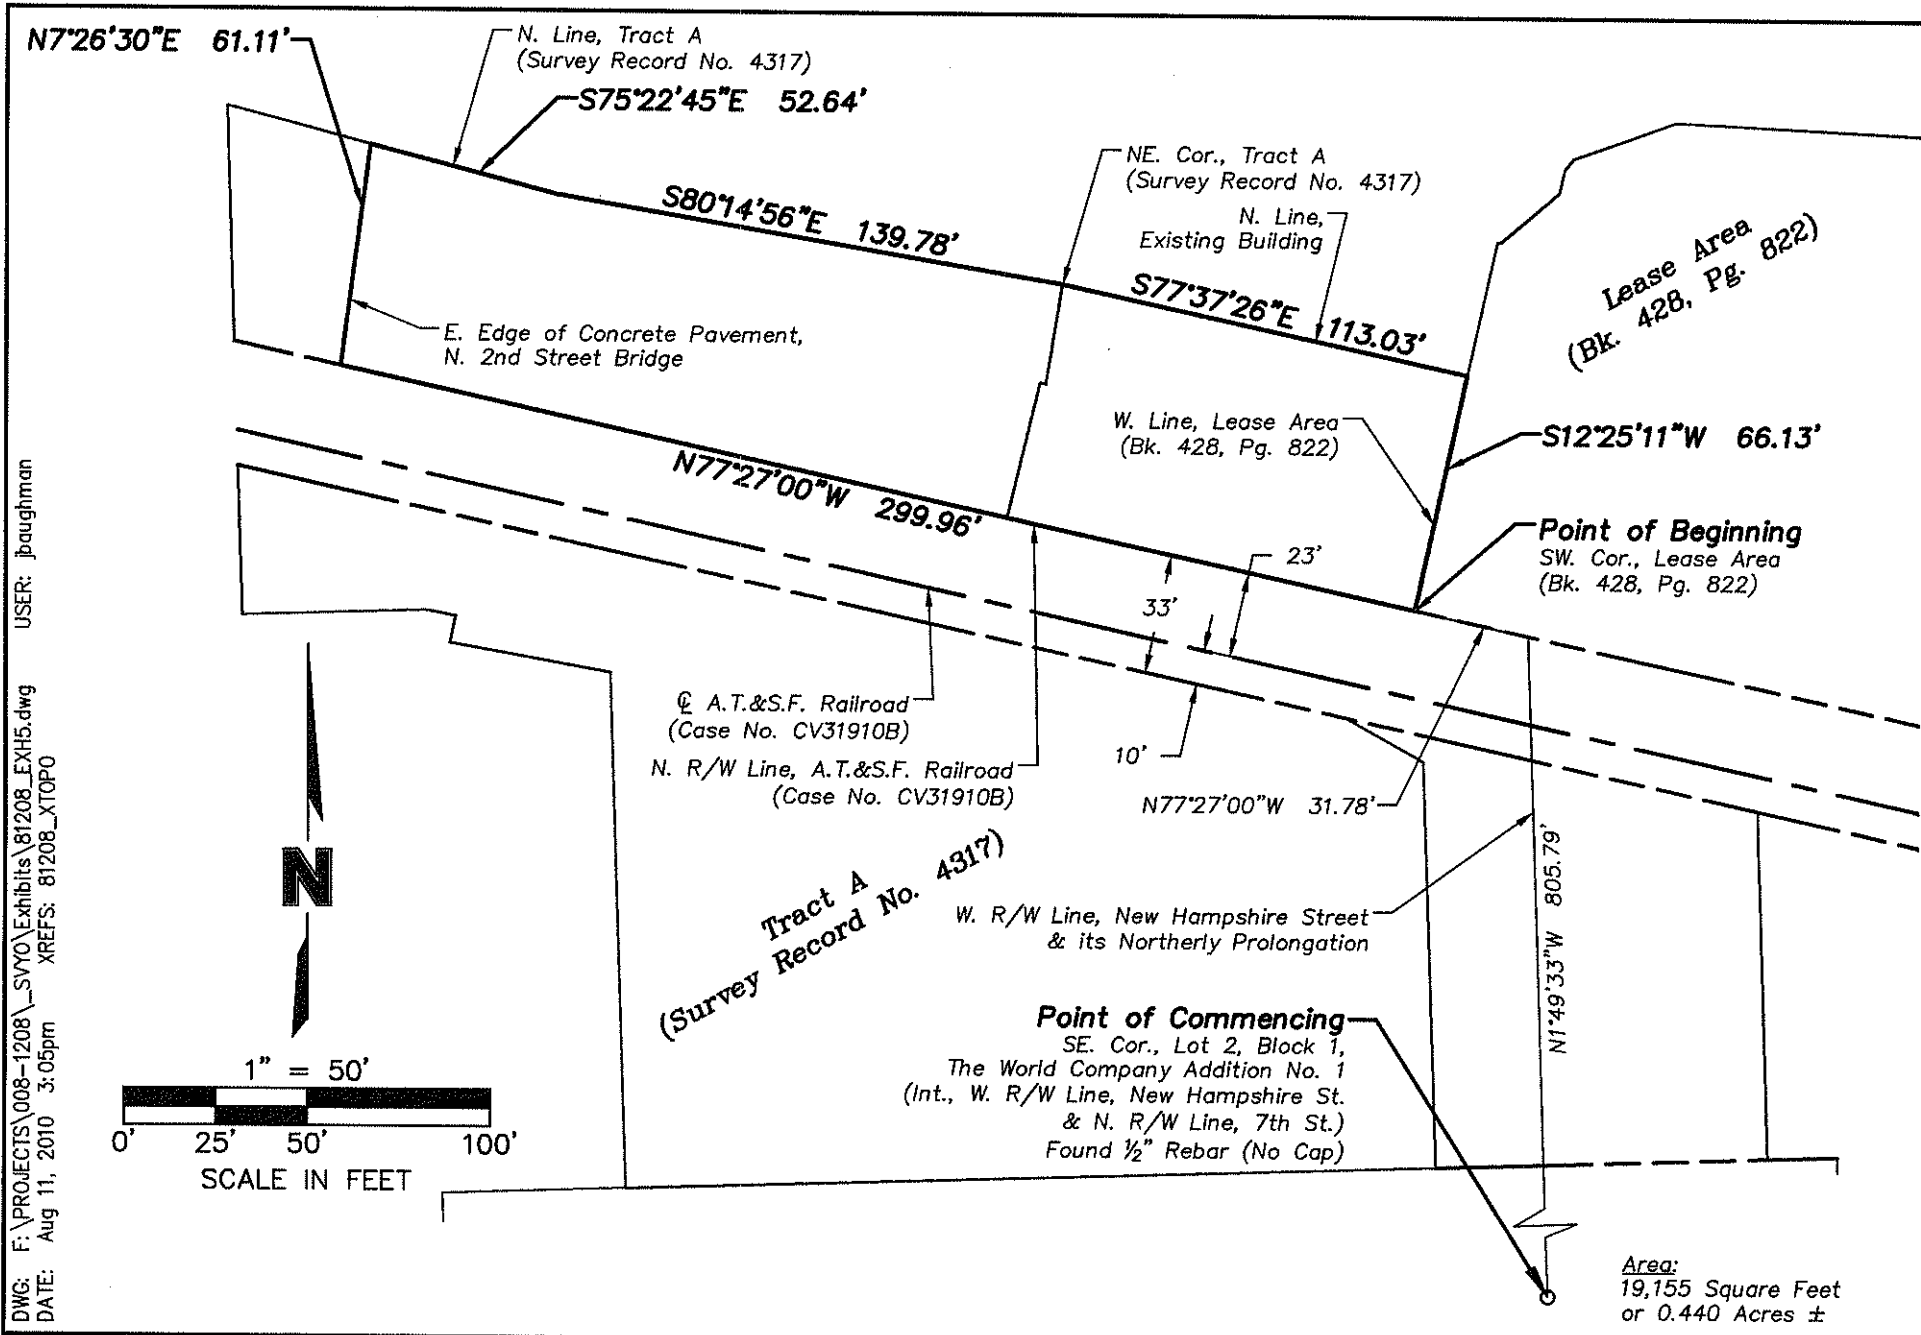

PROJECT NO:	2008-1208
DRAWN BY:	JAMB
DATE:	08/11/10

Bowersock Power Plant Lease Exhibit

MOLSSON
 ASSOCIATES

7301 West 133rd Street
 Suite 200
 Overland Park, KS 66213-4750
 TEL 913.381.1170
 FAX 913.381.1174

EXHIBIT
5

Bowersock Power Plant Lease Exhibit



DISCLAIMER NOTICE

The map is provided "as is" without warranty or any representation of accuracy, timeliness or completeness. The burden for determining accuracy, completeness, timeliness, merchantability and fitness for or the appropriateness for use rests solely on the requester. The City of Lawrence makes no warranties, express or implied, as to the use of the map. There are no implied warranties of merchantability or fitness for a particular purpose. The requester acknowledges and accepts the limitations of the map, including the fact that the map is dynamic and is in a constant state of maintenance, correction and update.

0 15 30 60 90 120
Feet

1 inch = 80 feet