


Temporary Parking Lease Space

160' x 100' 16000 sq.ft .37 acres

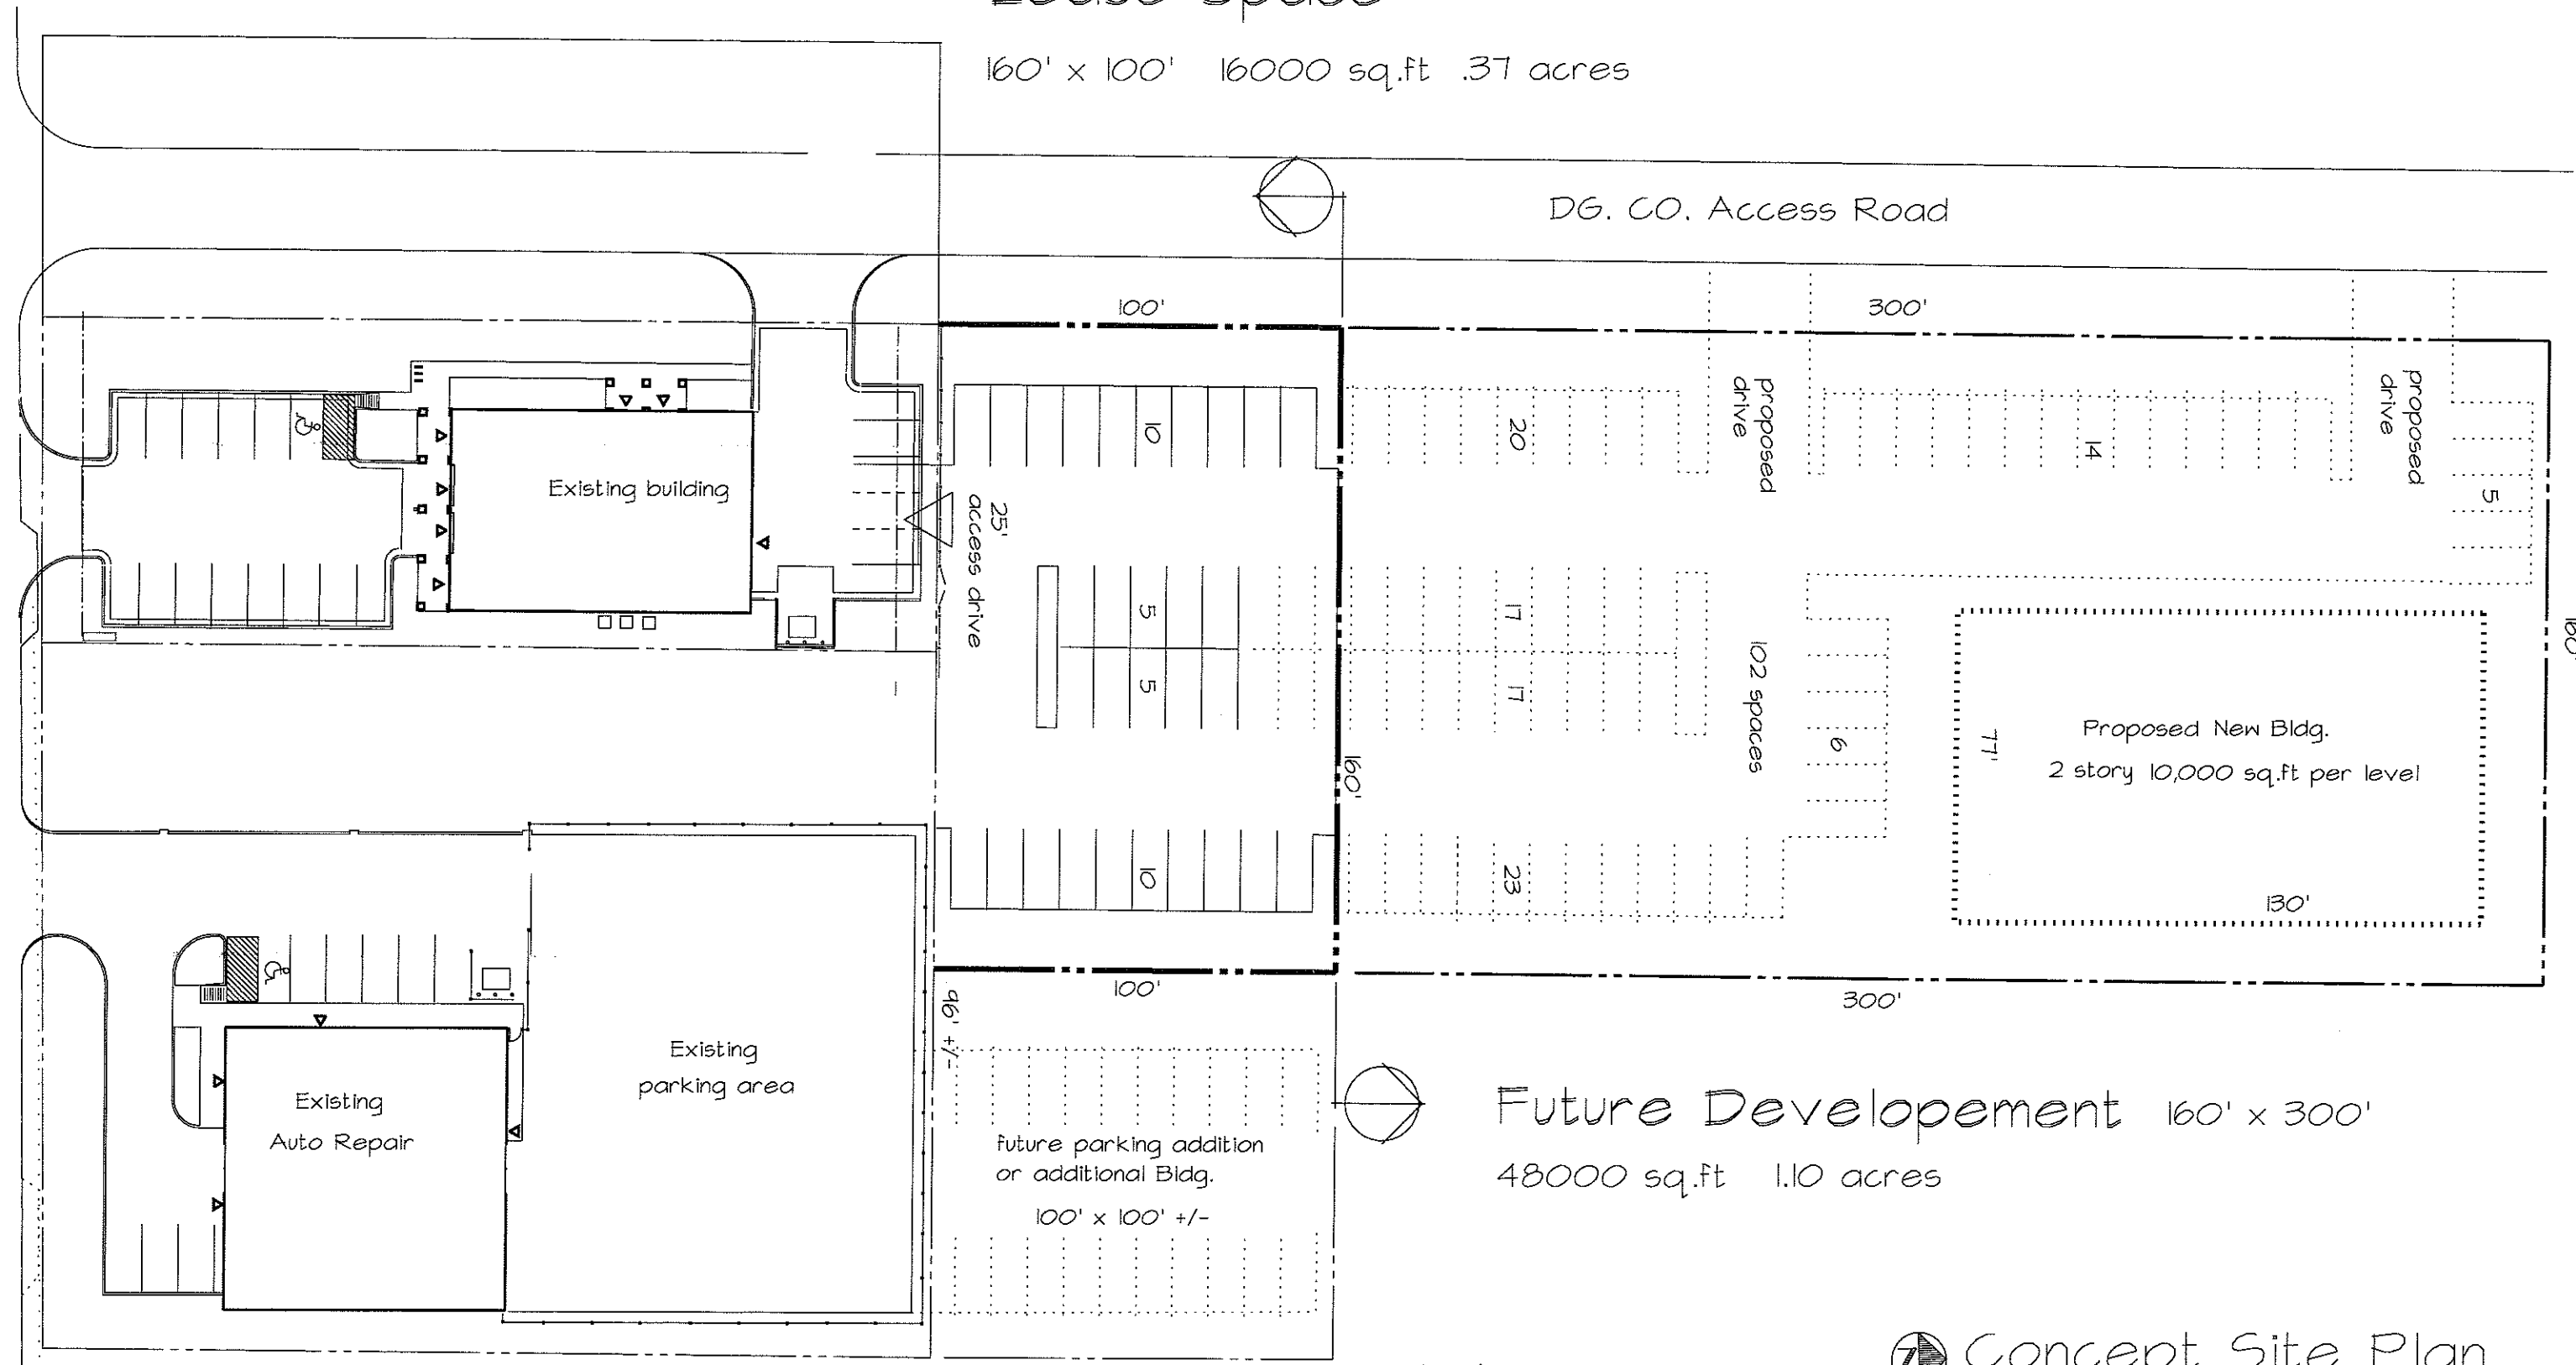

Future Developement 160' x 300'
48000 sq.ft 1.10 acres

Oct. 31, 2011



Concept Site Plan

SCALE: 1"= 40'-0" 0' 5' 10' 20' 30' 50' 100'