


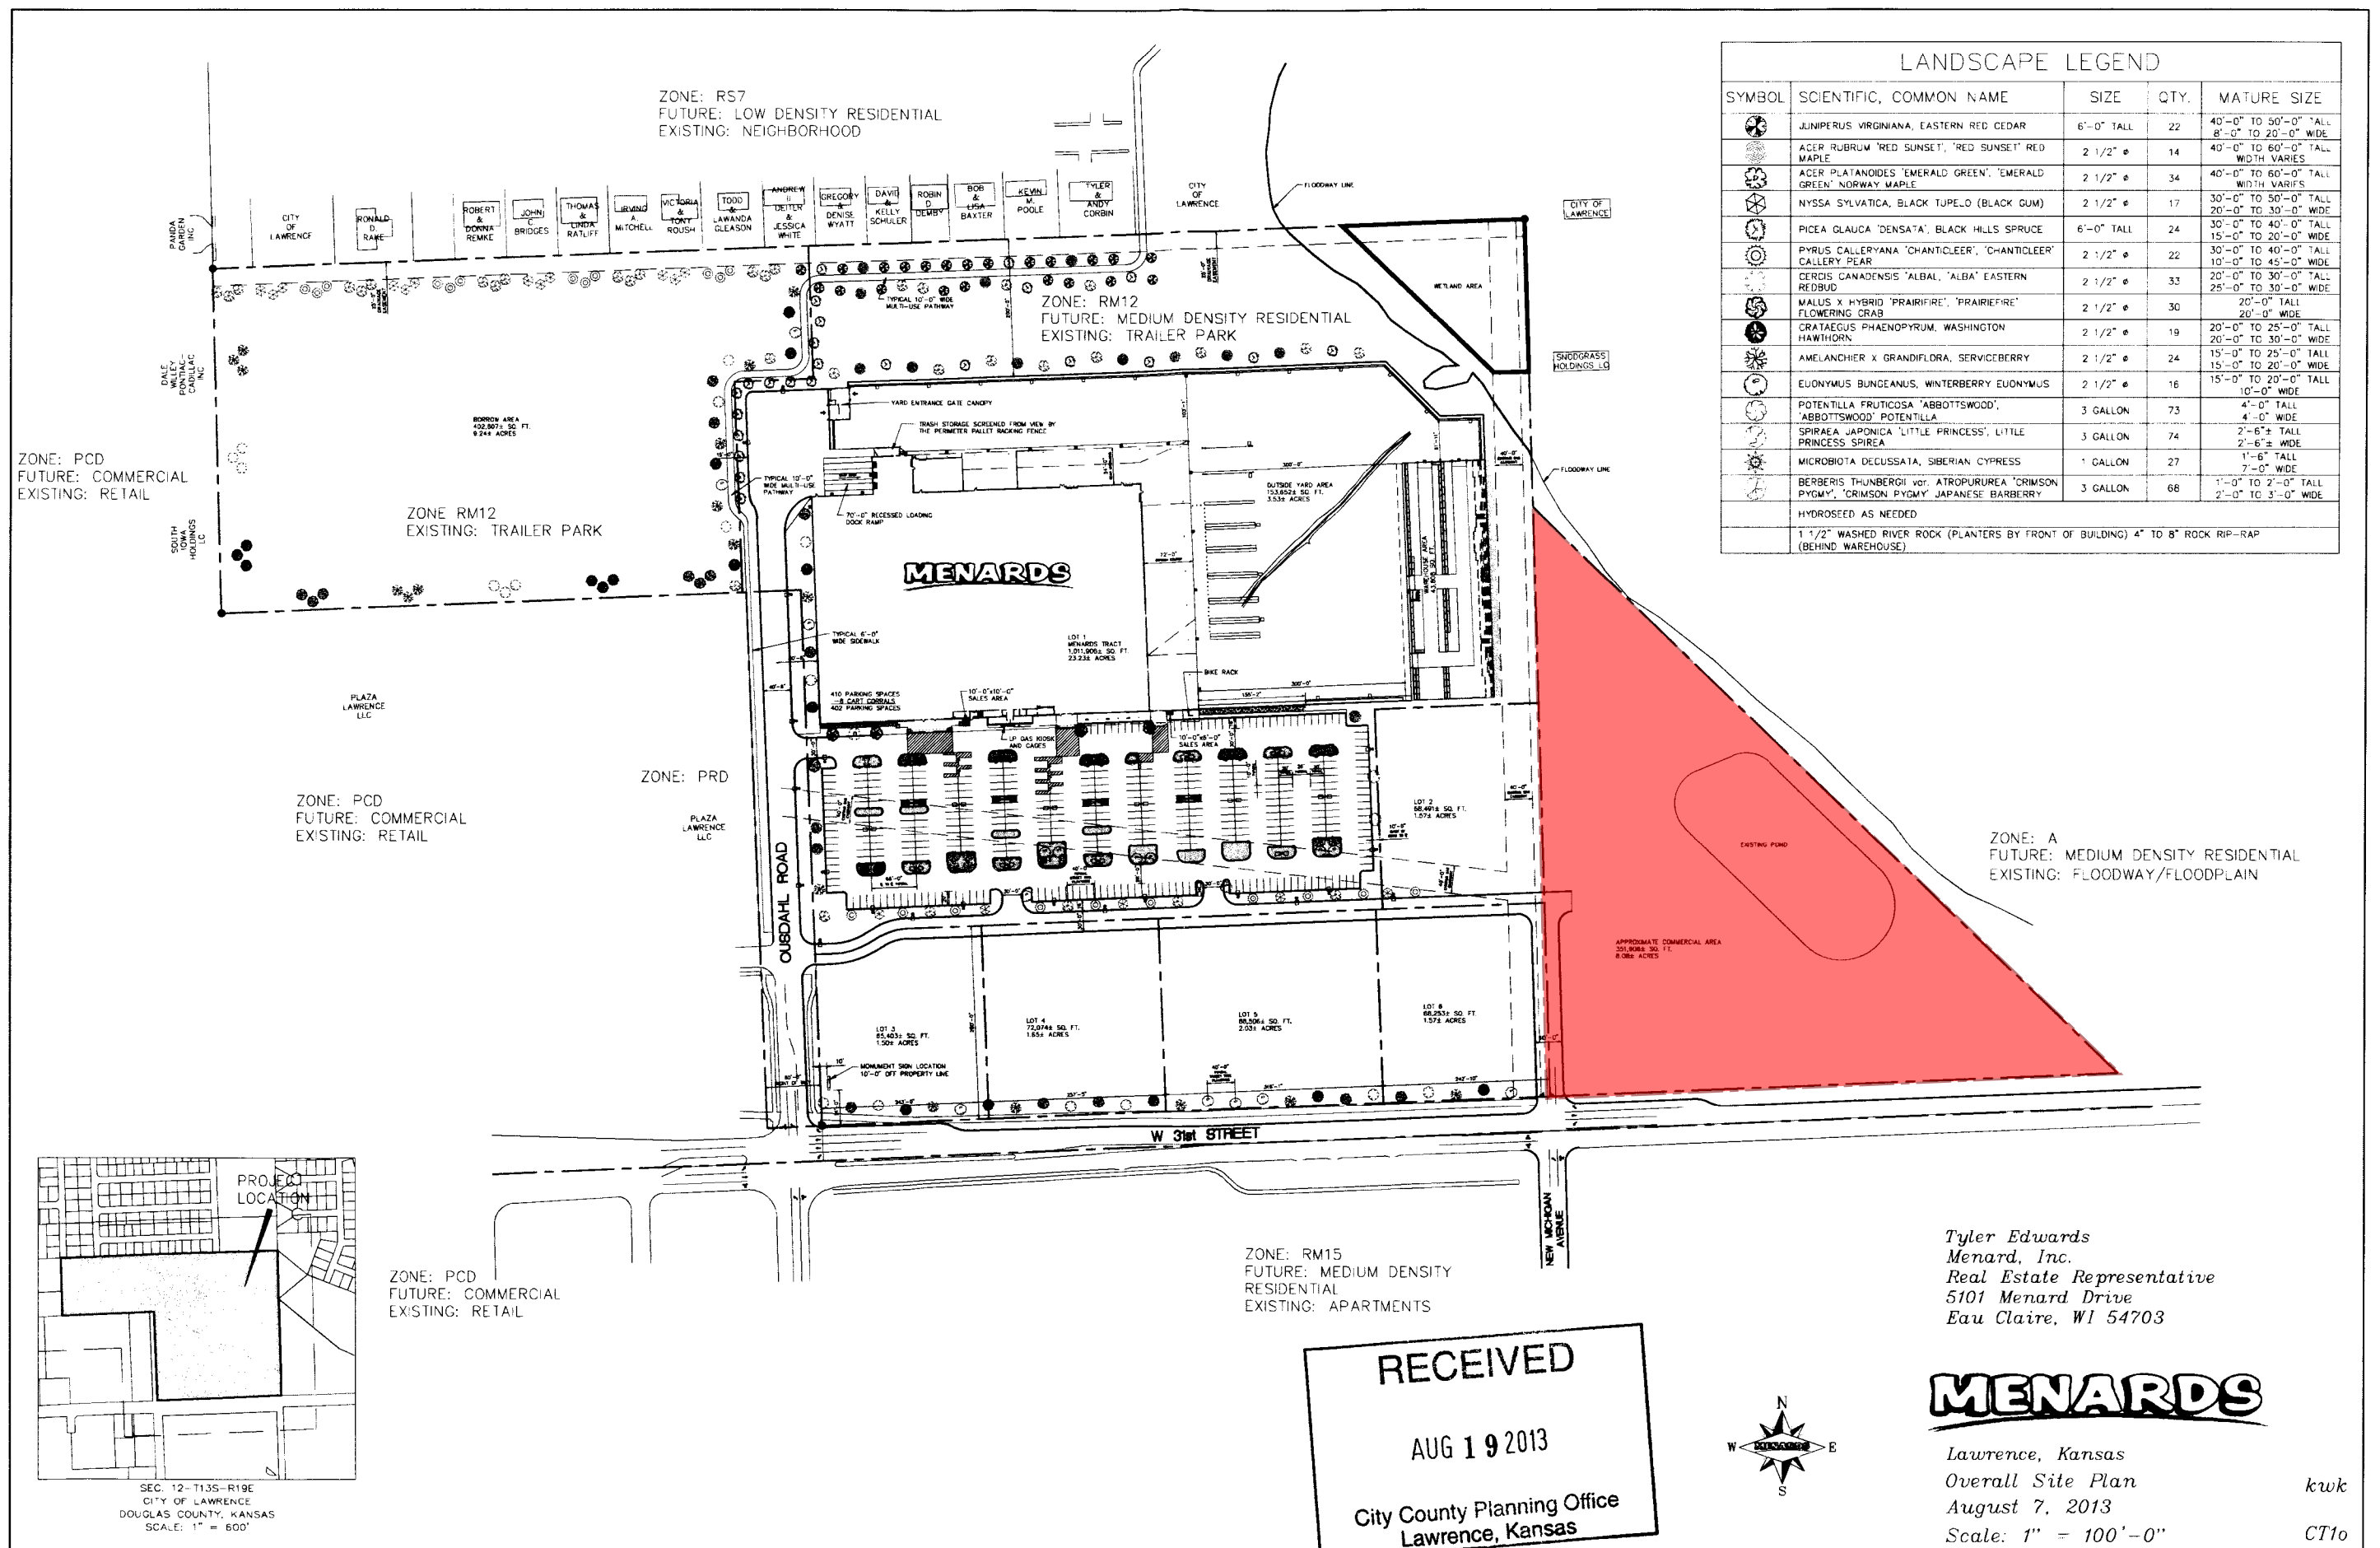

Tyler Edwards
Menard, Inc.
Real Estate Representative
5101 Menard Drive
Eau Claire, WI 54703

MENARDS

Lawrence, Kansas
Overall Site Plan
August 7, 2013
Scale: 1" = 100'-0"

cwkw

CT10