

AREA FOR CITY APPROVAL STAMP

Contractor shall be responsible for reviewing all Plans and Specifications, verifying all existing conditions prior to proceeding with Construction, complying with all applicable building codes, and notifying Architect immediately of any discrepancies or conflicts. Contractor shall construct the work in conformance with all applicable building codes.

Contractor is responsible for design and installation of properly sized and loaded systems, submit shop drawings to architect for approval on conformity to Architectural design intent.

A written Architectural Specification was issued for this project and along with these printed documents constitute the Contract Documents for this project. Work scope pertinent to all disciplines occurs throughout the Contract Documents. By submitting a bid for this work the Contractor and all subcontractors attest that they have reviewed the entire contract document set and site conditions and have included all applicable work. Additional Architectural Specification copies are available anytime upon request.

Hartshorne Plunkard, LTD. shall retain all copyrights, statutory and common law right with regard to these plans and building design. reproduction, changes or assignment to any third party shall not occur without obtaining expressed written permission and consent of Hartshorne Plunkard, LTD.

HERE KANSAS

OWNER: HERE KANSAS
 908 N. HALSTED
 CHICAGO IL 60607
 p. 312.642.0170
 jwh@here-llc.com

1101 INDIANA ST
 LAWRENCE, KS

DATE	ISSUED FOR
02/05/14	PDP RESUBMITTAL
05/06/14	PDP RESUBMITTAL
06/11/14	PDP RESUBMITTAL
07/02/14	PDP RESUBMITTAL
08/06/14	PDP RESUBMITTAL
08/27/14	PDP RESUBMITTAL
09/16/14	FDP SUBMITTAL

HARTSHORNE PLUNKARD ARCHITECTURE



PROJ. # 1324 SCALE: VARIES
 CK. BY: JM DN. BY: KF, NS, JP

ELEVATIONS

FDP-13



4 EAST SITE ELEVATION
 SCALE: 1"=40'-0"



3 EAST ELEVATION
 SCALE: 1"=20'-0"



2 NORTH SITE ELEVATION
 SCALE: 1"=40'-0"




1 NORTH ELEVATION
 SCALE: 1"=20'-0"



4 WEST SITE ELEVATION
SCALE: 1"=40'-0"



3 WEST ELEVATION
SCALE: 1"=20'-0"

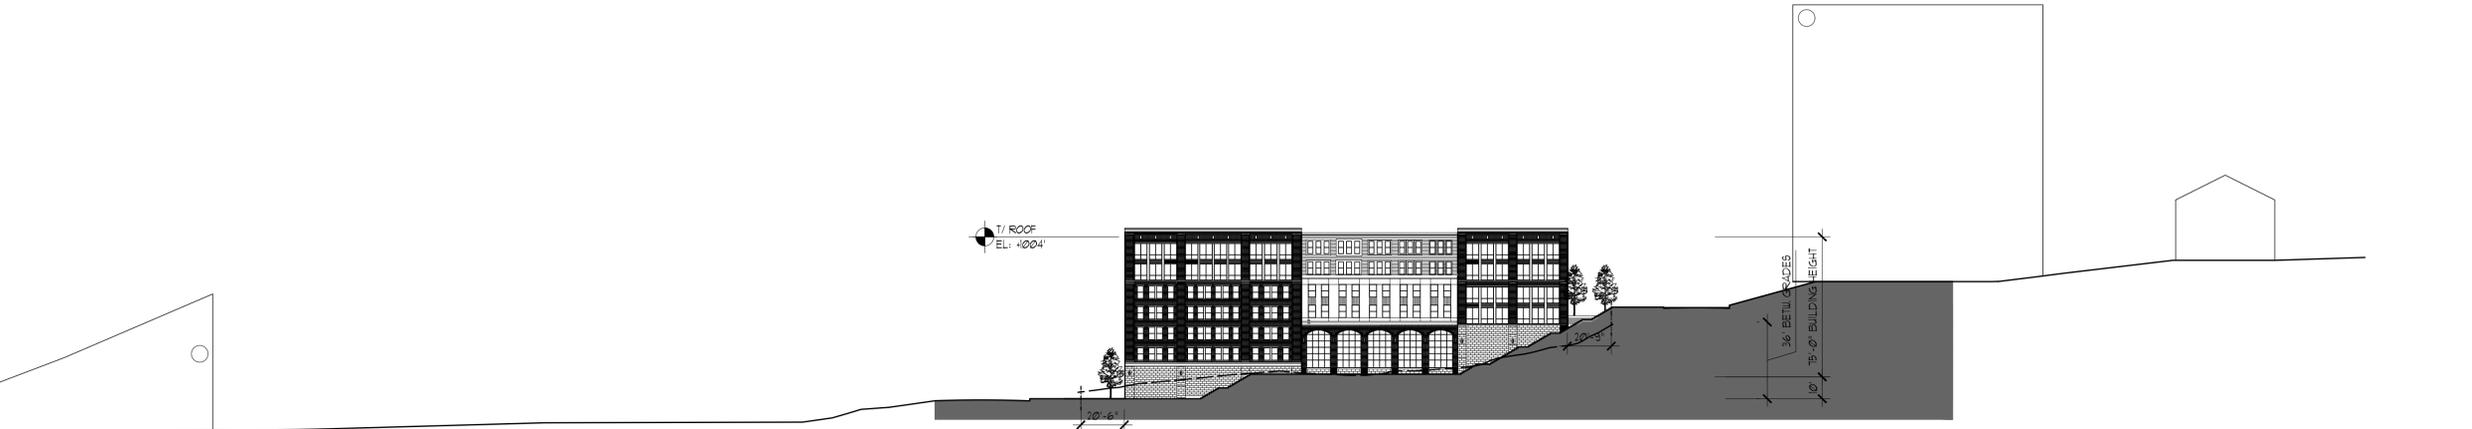

2 SOUTH SITE ELEVATION
SCALE: 1"=40'-0"



1 SOUTH ELEVATION
SCALE: 1"=20'-0"

AREA FOR CITY APPROVAL STAMP

Contractor shall be responsible for reviewing all Plans and Specifications, verifying all existing conditions prior to proceeding with Construction, complying with all applicable building codes, and notifying Architect immediately of any discrepancies or conflicts. Contractor shall construct the work in conformance with all applicable building codes.

Contractor is responsible for design and installation of properly sized and loaded systems, submit shop drawings to architect for approval on conformity to Architectural design intent.

A written Architectural Specification was issued for this project and along with these printed documents constitute the Contract Documents for this project. Work scope pertinent to all disciplines occurs throughout the Contract Documents. By submitting a bid for this work the Contractor and all subcontractors attest that they have reviewed the entire contract document set and site conditions and have included all applicable work. Additional Architectural Specification copies are available anytime upon request.

Hartshorne Plunkard, LTD. shall retain all copyrights, statutory and common law right with regard to these plans and building design. reproduction, changes or assignment to any third party shall not occur without obtaining expressed written permission and consent of Hartshorne Plunkard, LTD.

HERE KANSAS

OWNER: HERE KANSAS
808 N. HALSTED
CHICAGO IL 60607
p. 312.642.0170
jwh@here-llc.com

1101 INDIANA ST
LAWRENCE, KS

DATE	ISSUED FOR
02/05/14	PDP RESUBMITTAL
05/06/14	PDP RESUBMITTAL
06/11/14	PDP RESUBMITTAL
07/02/14	PDP RESUBMITTAL
08/06/14	PDP RESUBMITTAL
08/27/14	PDP RESUBMITTAL
09/16/14	FDP SUBMITTAL

HARTSHORNE PLUNKARD ARCHITECTURE



PROJ. # 1324 SCALE: VARIES
CK. BY: JM DN. BY: KF, NS, JP

ELEVATIONS

