


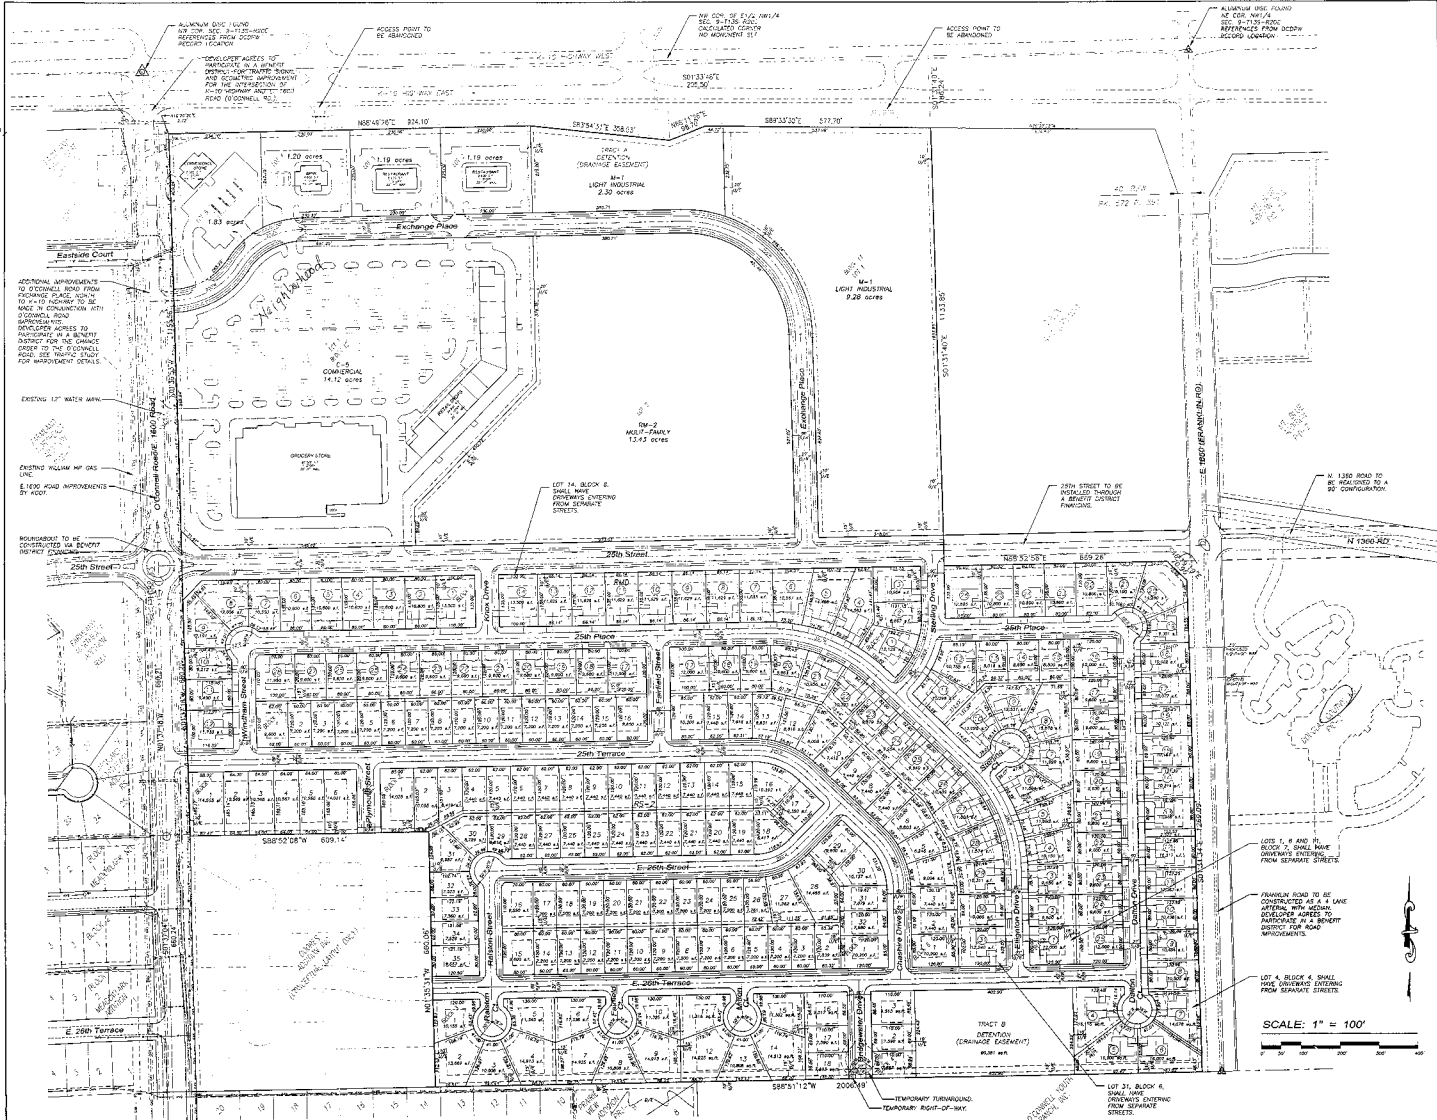

Farmland Northeast Addition

S.E. Corner of
K-10 & E. 1600 Rd.
Lawrence, KS

Preliminary Plat

REVISIONS:

PROJECT RECORD:
DESIGN NO. 02160-PP-005
PROJECT NO. 02160-5
DATE DEC. 12, 2003
DESIGN BY MAM
CHECKED BY MAM
SHEET NO. 2 OF 3 SHEETS