


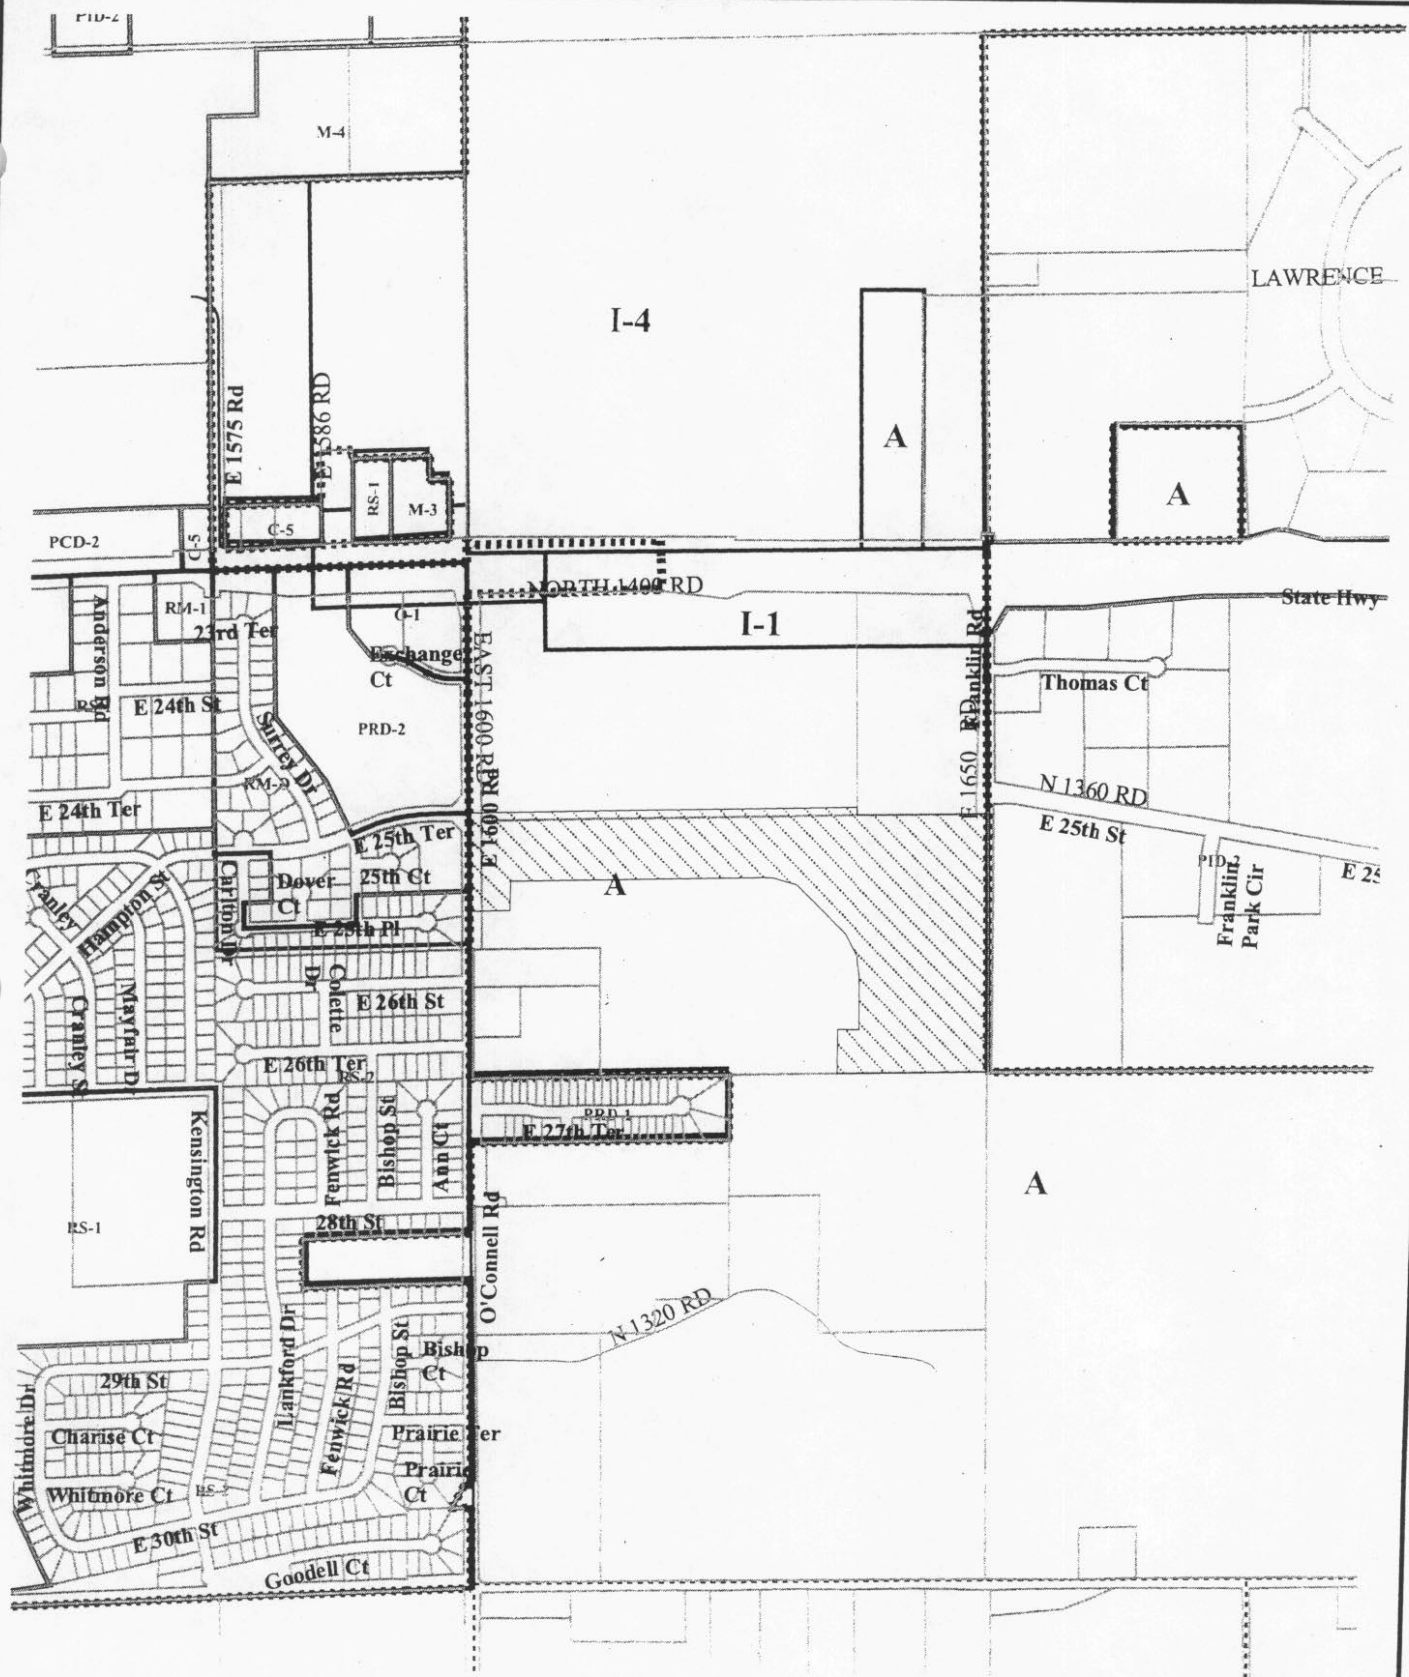

Z-06-38-05: Rezone 39.4 acres from A to RM-D
South of K-10 between O'Connell Rd & Franklin Rd

Lawrence-Douglas County Planning Office
December 2005



Area Requested

Scale: 1 Inch = 1000 Feet

