


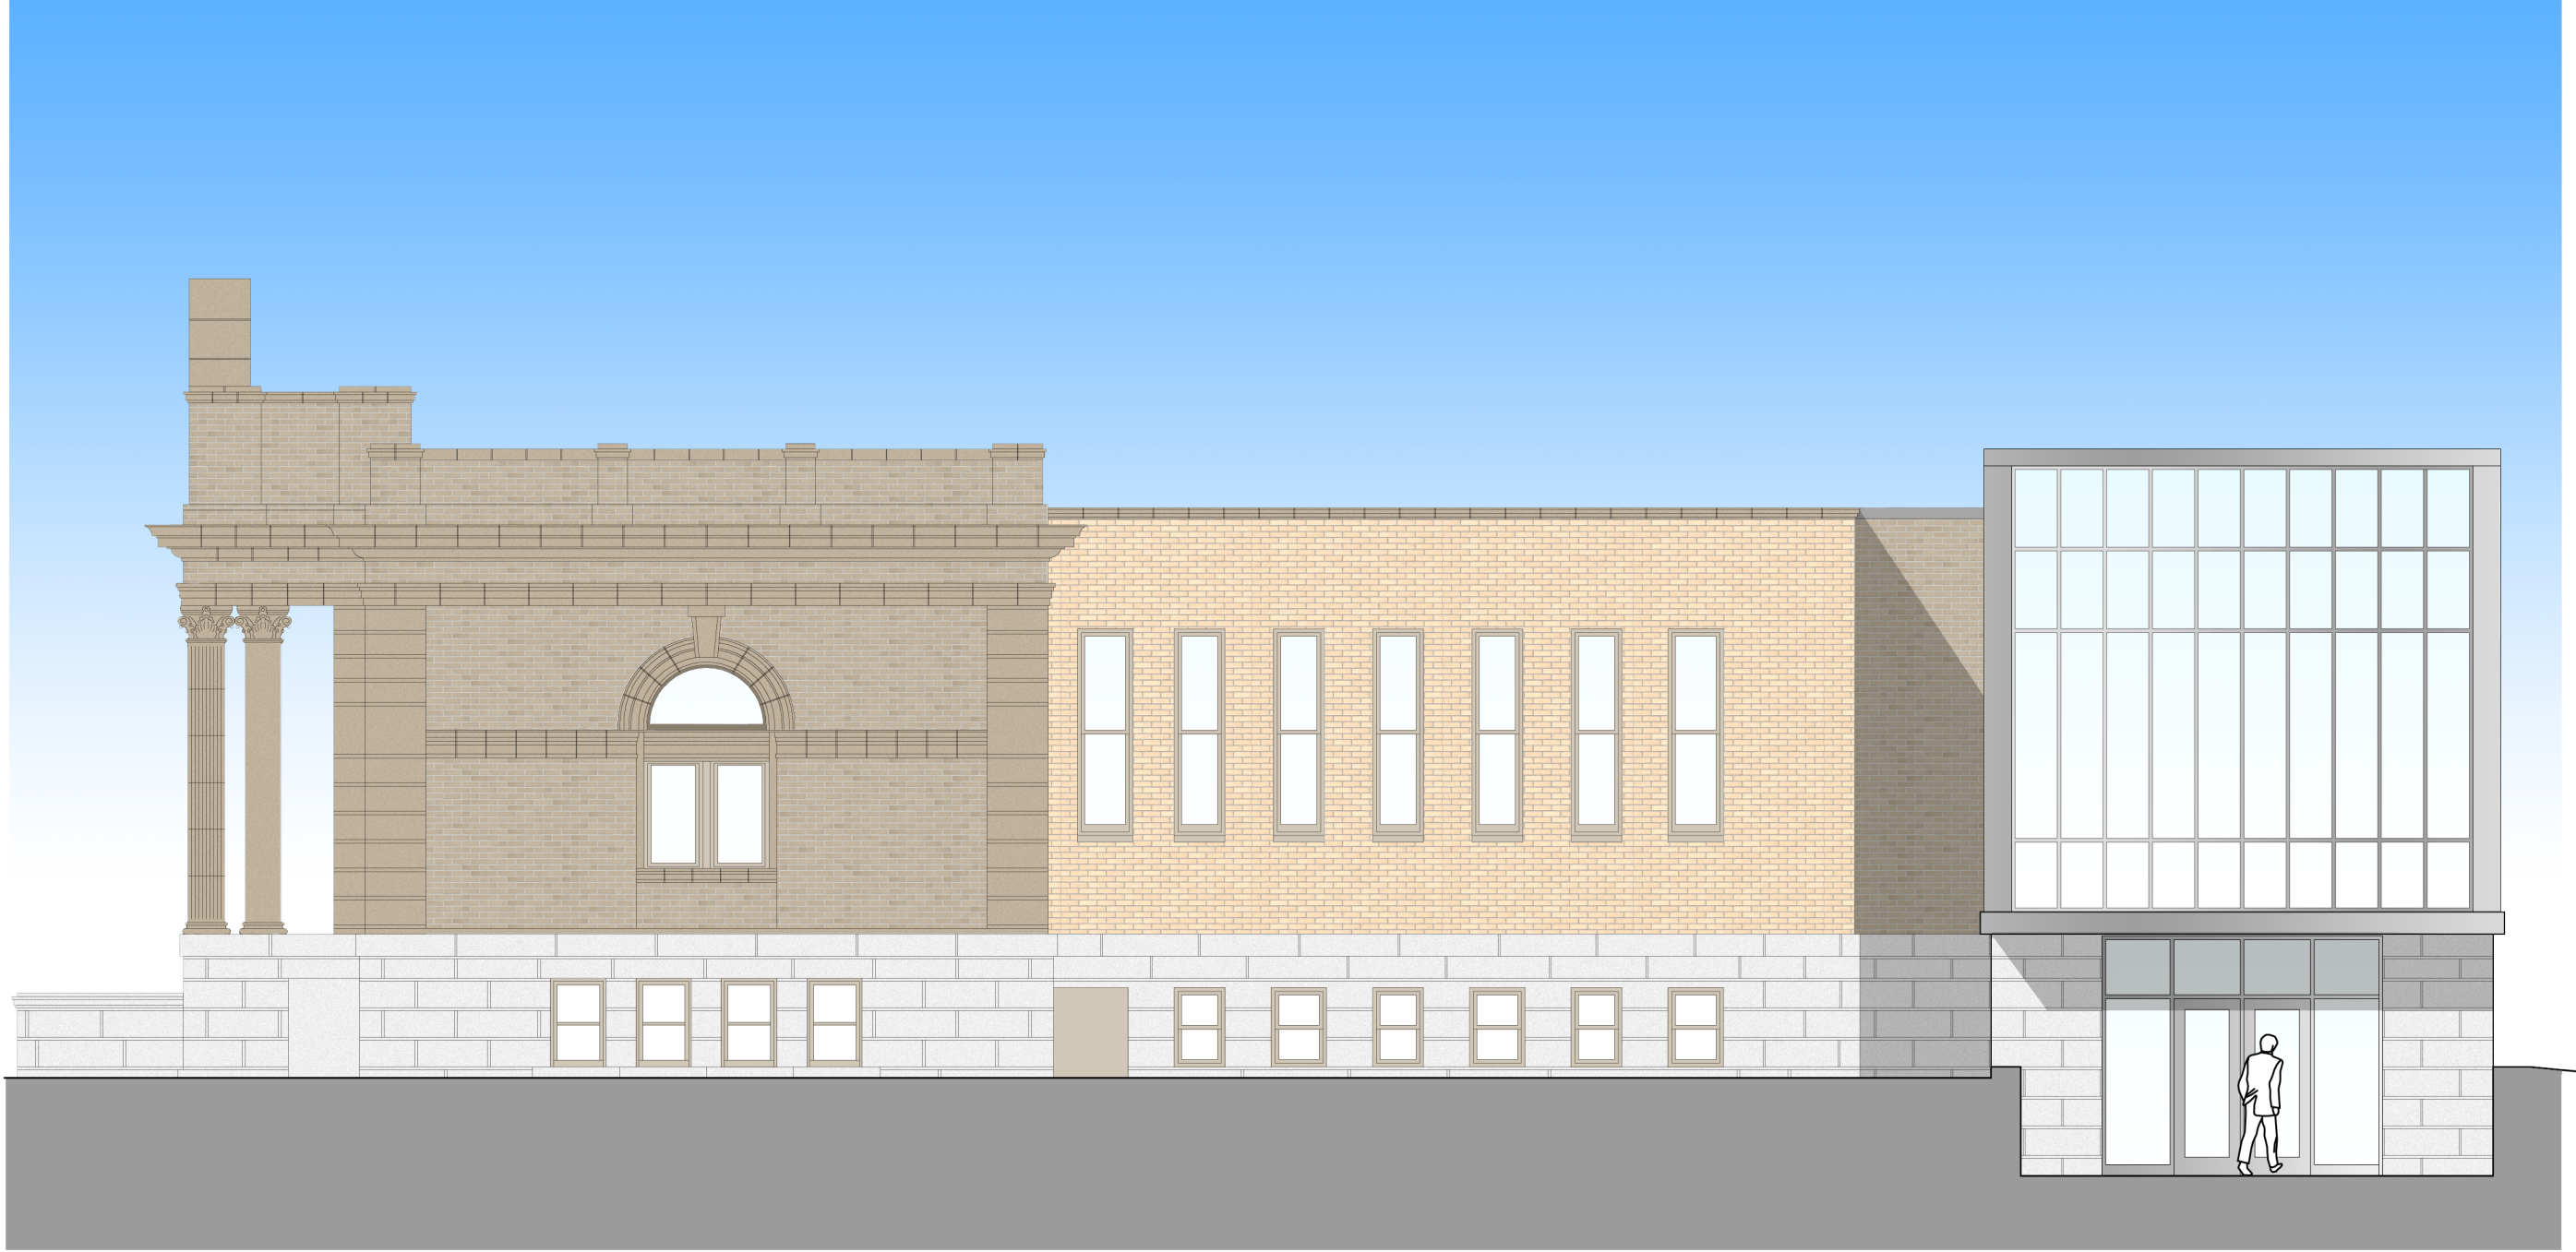

EAST ELEVATION
1/8" = 1'-0"




1/8 INCH = 1 FOOT

Schematic Design

Jan. 31, 2006

GLPM Project No. 09044

**Lawrence Carnegie
Library Expansion**
Lawrence ~ Kansas

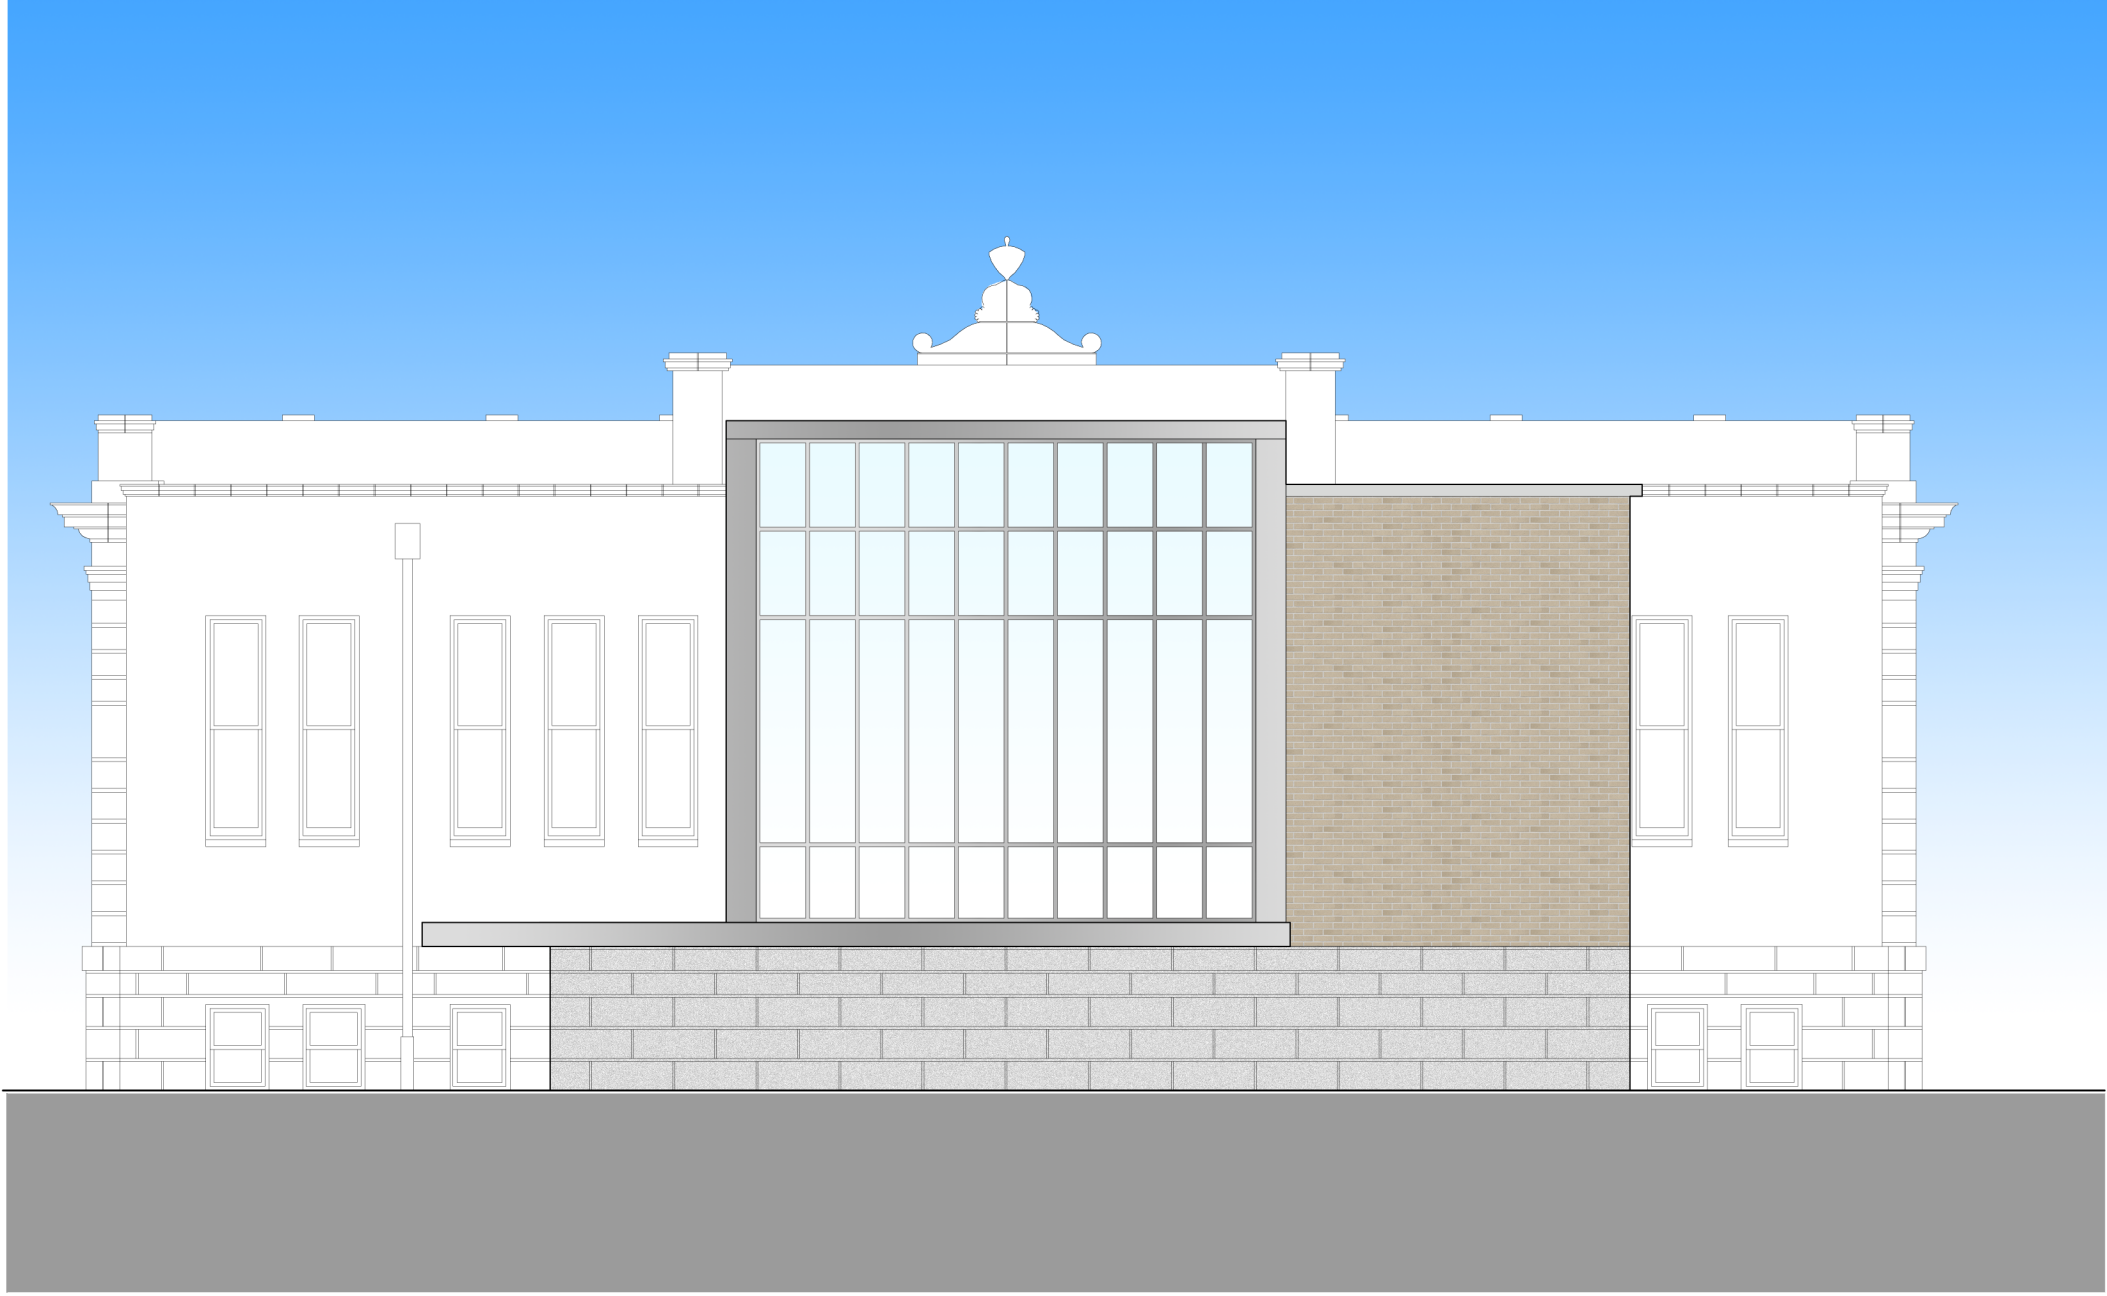

NORTH ELEVATION
1/8" = 1'-0"




1/8 INCH = 1 FOOT

Schematic Design


Jan. 31, 2006

GLPM Project No. 09044


**Lawrence Carnegie
Library Expansion**
Lawrence ~ Kansas

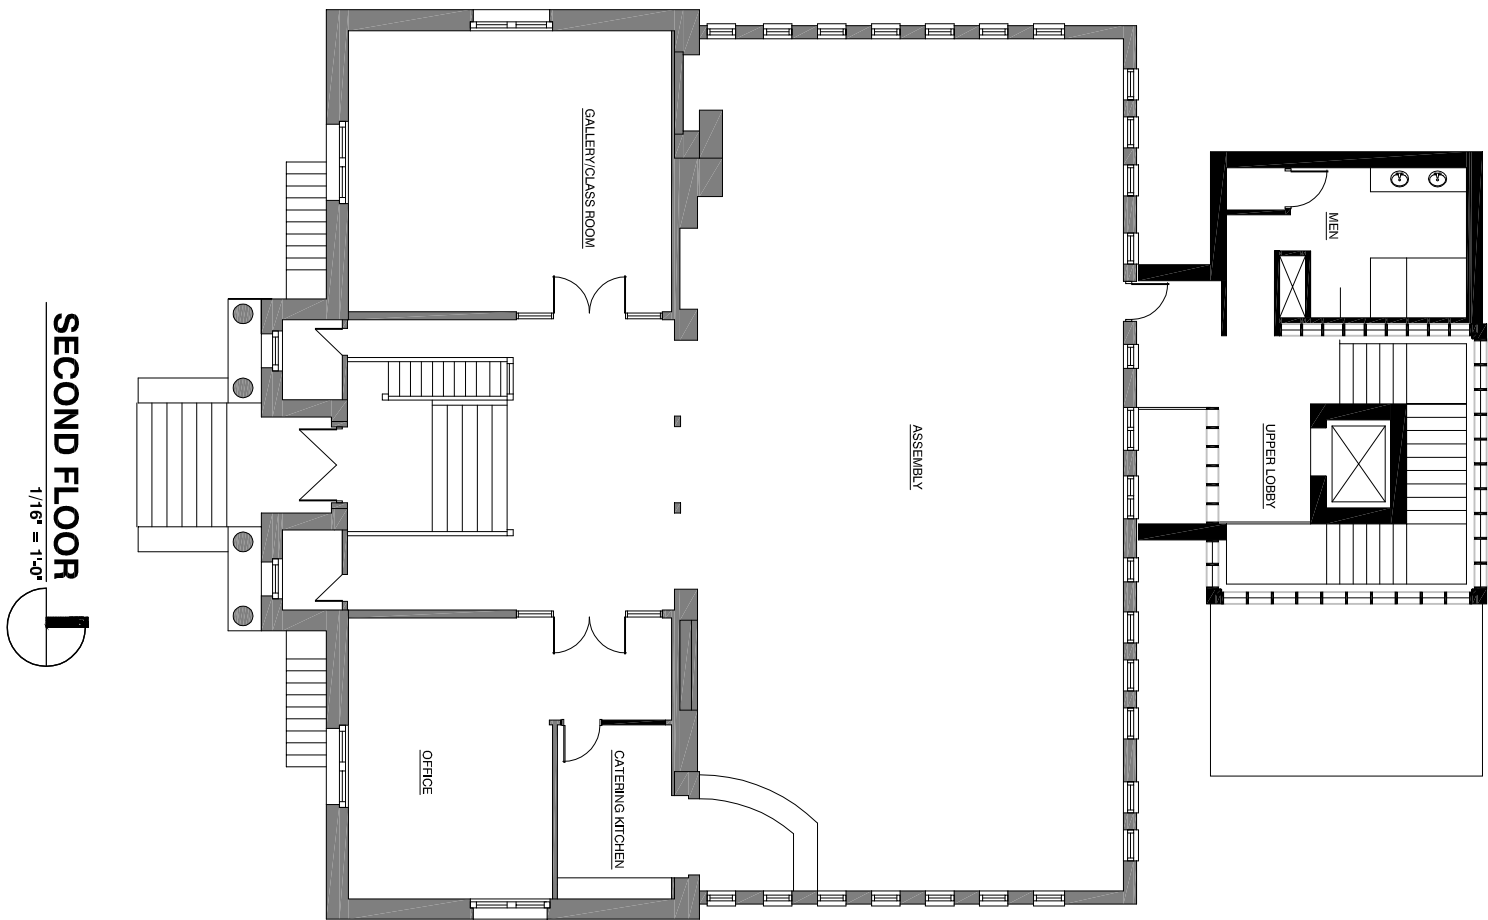

SECOND FLOOR
1/16" = 1'-0"

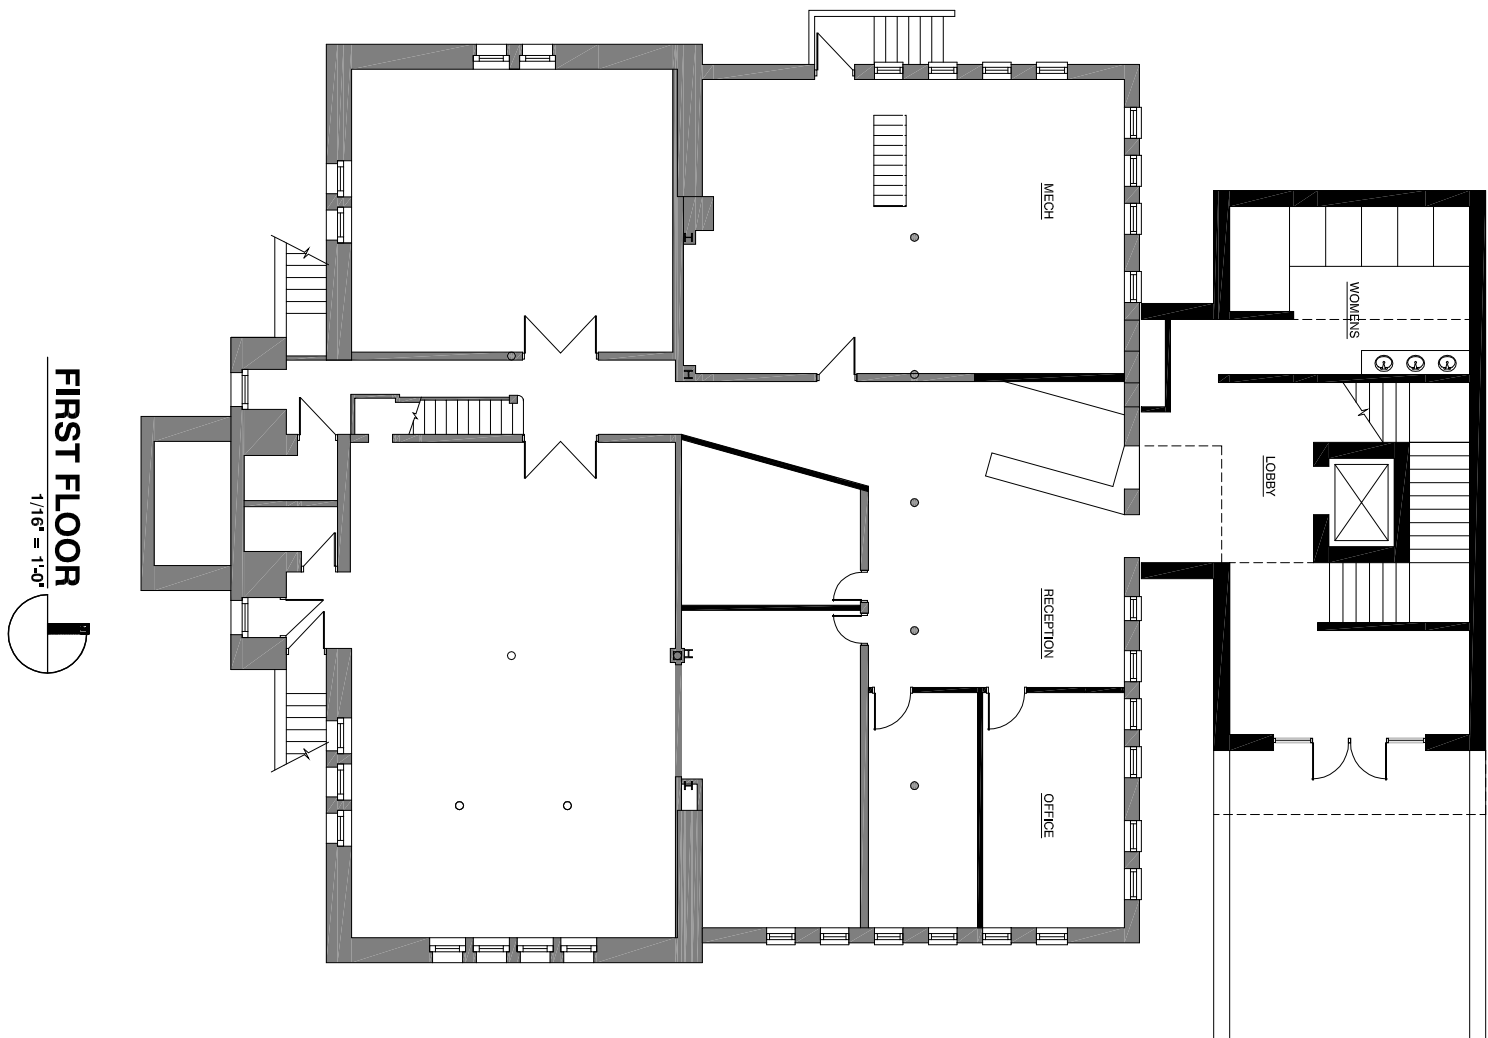

FIRST FLOOR
1/16" = 1'-0"

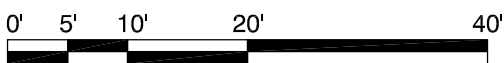


1/16 INCH = 1 FOOT
Schematic Design
Jan. 31, 2006

GLPM Project No. 05044

Lawrence Carnegie Library Expansion

Lawrence~ Kansas

glpm architects inc.

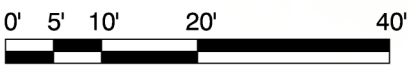

1 INCH = 20 FEET
Schematic Design
Jan. 31, 2006

GLPM Project No. 05044

**Lawrence Carnegie
Library Expansion**
Lawrence~ Kansas