


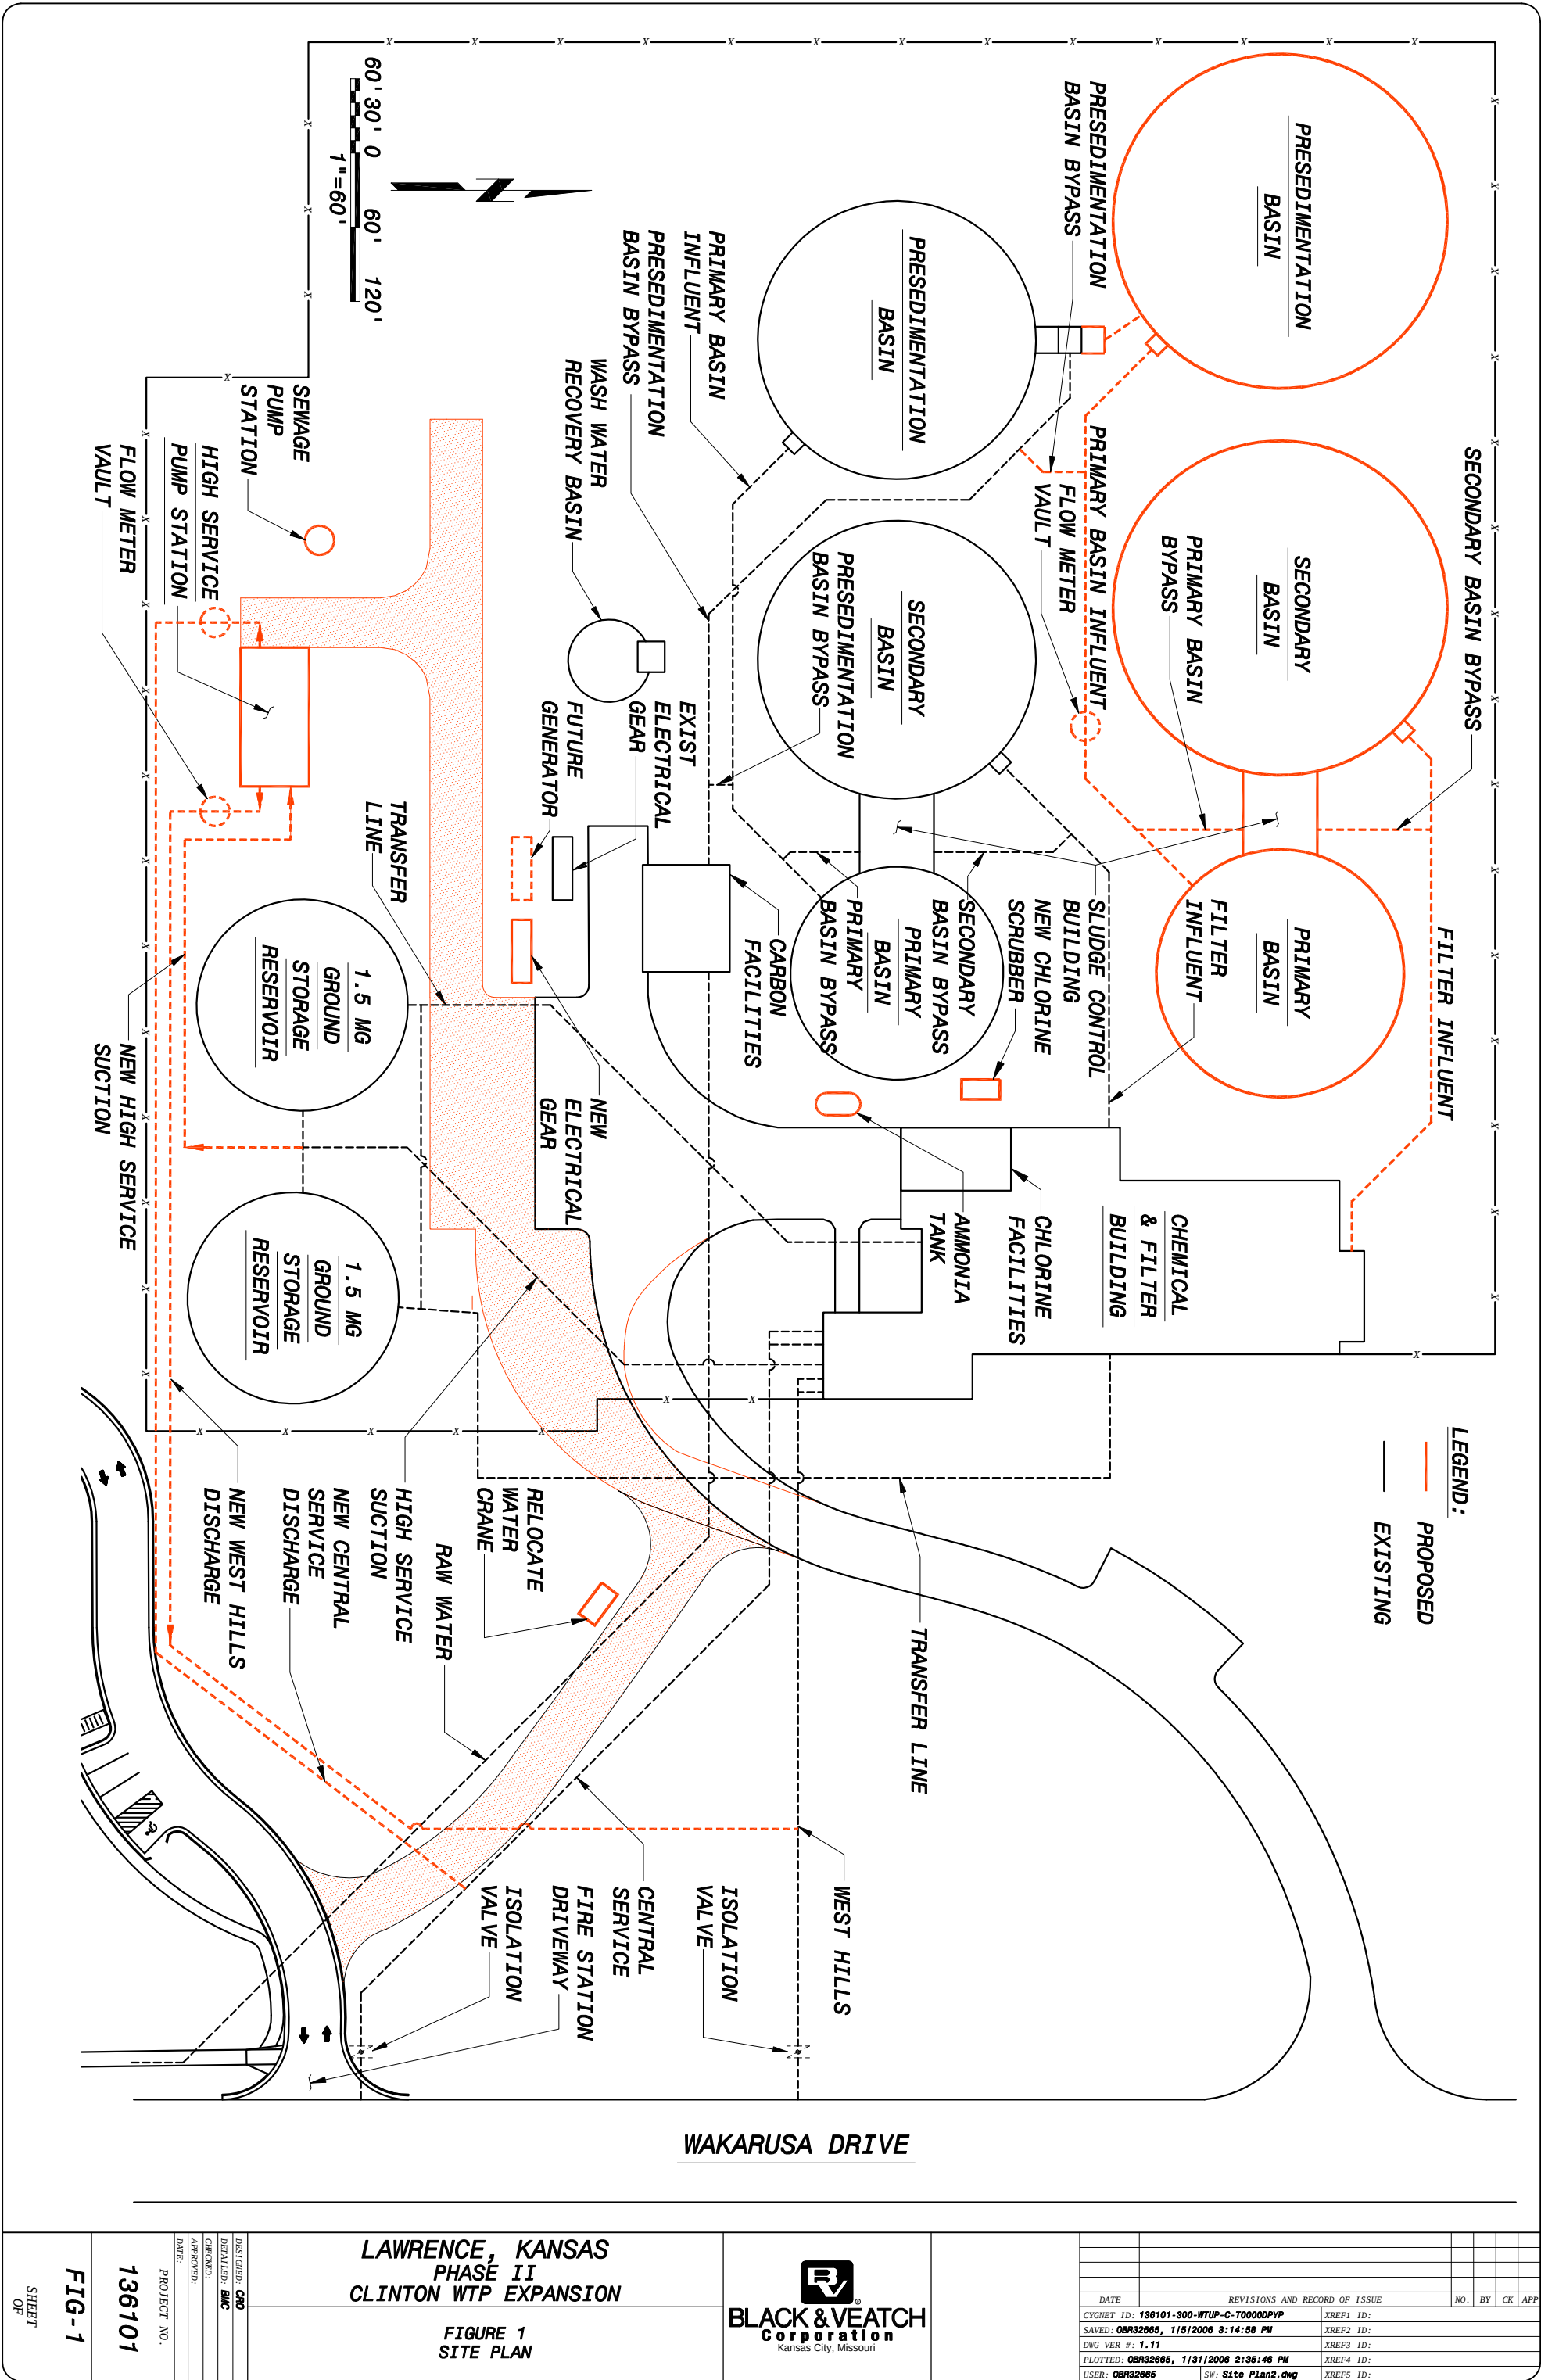

WAKARUSA DRIVE

LAWRENCE, KANSAS
PHASE II
CLINTON WTP EXPANSION

FIGURE 1
SITE PLAN



REVISIONS AND RECORD OF ISSUE		NO.	BY	CK	APP
DATE					
CYGNET ID: 136101-300-WTUP-C-T0000DPYP	XREF1 ID:				
SAVED: OBR32665, 1/5/2008 3:14:58 PM	XREF2 ID:				
DWG VER #: 1.11	XREF3 ID:				
PLOTTED: OBR32665, 1/31/2008 2:35:46 PM	XREF4 ID:				
USER: OBR32665	SW: Site P1an2.dwg				
	XREF5 ID:				

DESIGNED: CRO
DETAILED: BUC
CHECKED:
APPROVED:
DATE:

PROJECT NO.

136101

FIG-1

SHEET
OF