




BARTLETT & WEST
ENGINEERS

© 2014 Bartlett & West Engineers, Inc. All rights reserved.
Bartlett & West Engineers, Inc. is a registered service mark of Bartlett & West Engineers, Inc.

ANALYSIS AND IDEAS DOWNTOWN LONG-RANGE ENHANCEMENT OPPORTUNITIES

Bull-In-Out at Intersections
[Typical]

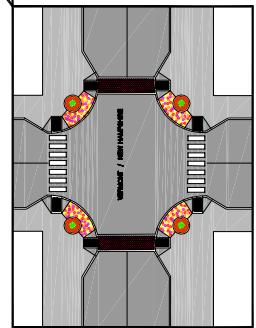


LEGEND

- ◆ Primary Entrance Corridor Designation — WELCOME TO DOWNTOWN LAWRENCE SIGN, PROMINENT SCULPTURE
- Secondary Locations — LOTS OF COLORFUL FLOWERS, FUTURE ARCHWAY
- Tertiary Locations — LARGE POTTED PLANTER WITH TREE AND FLOWERS AT EACH CORNER
- Key Downtown Attractions — FUTURE ARCHWAY OR SMALLER SYMBOLIC ITEM
- ＊ Key Downtown Attractions — SMALLER POTS WITH FLOWERS OR SMALL CONCRETE PLANTERS WITH FLOWERS

POSSIBLE IDEAS

— Z —
SCALE: Not to Scale

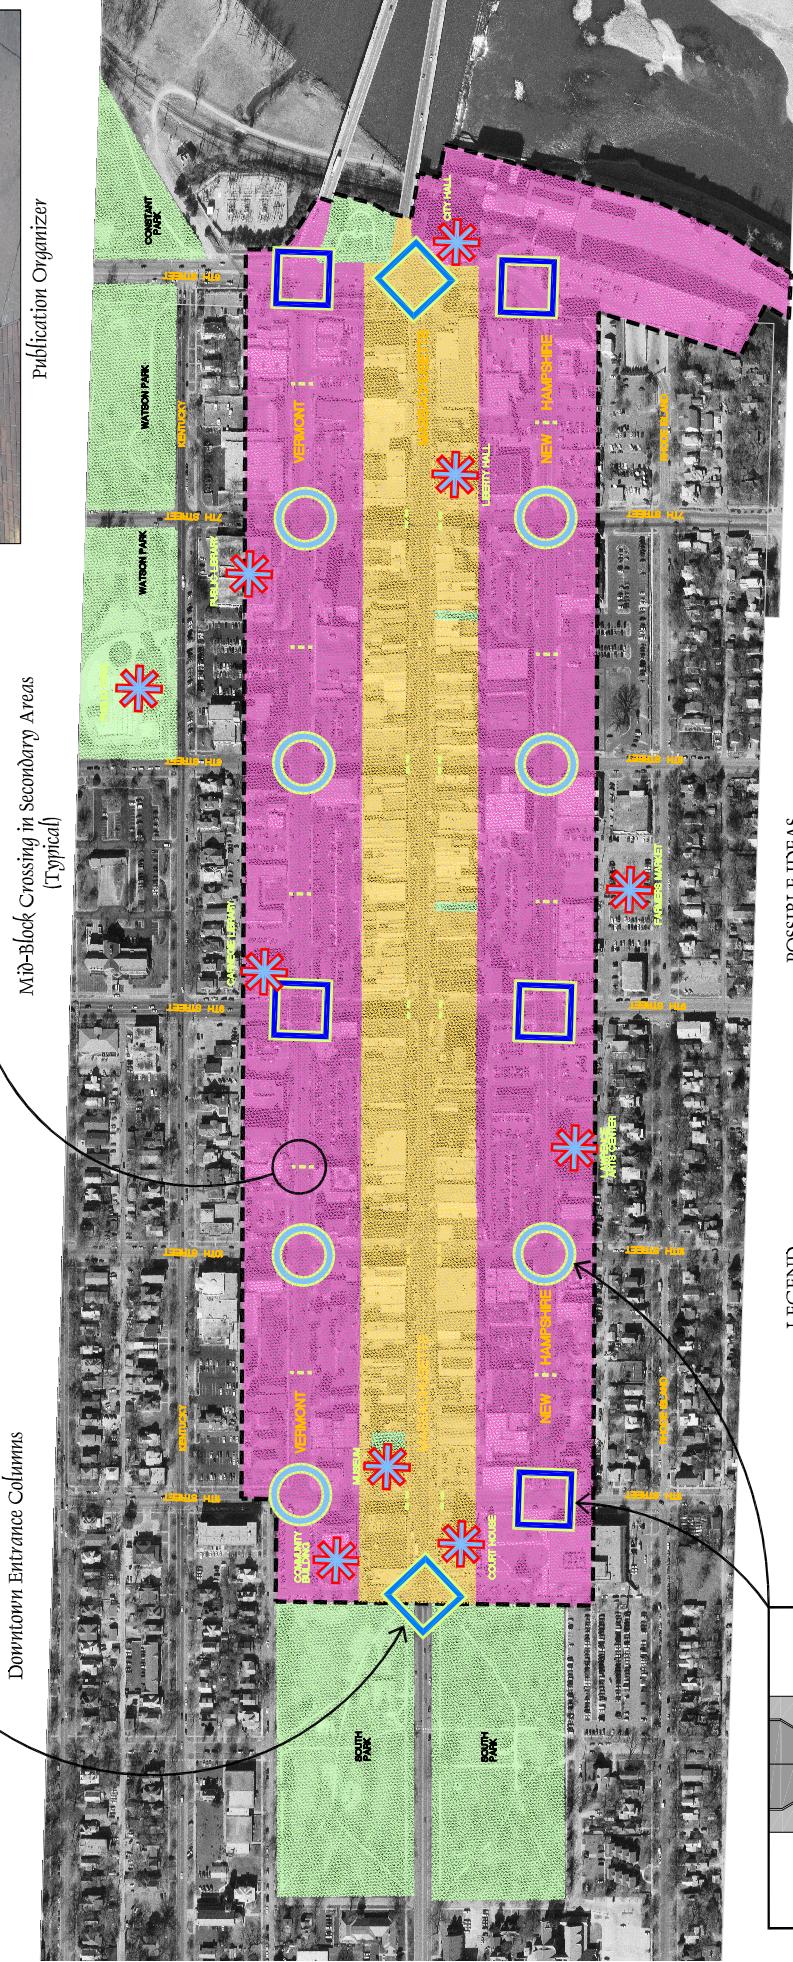

Publication Organizer

Mid-Block Crossing in Secondary Areas
[Typical]

Downtown Entrance Columns

