

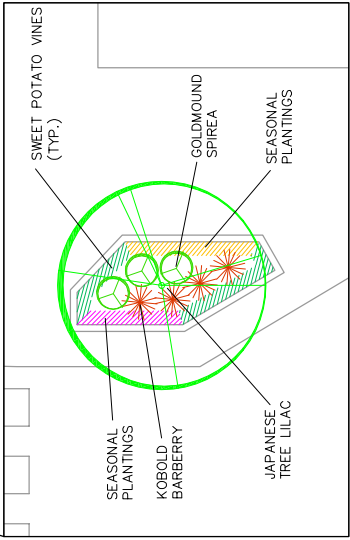
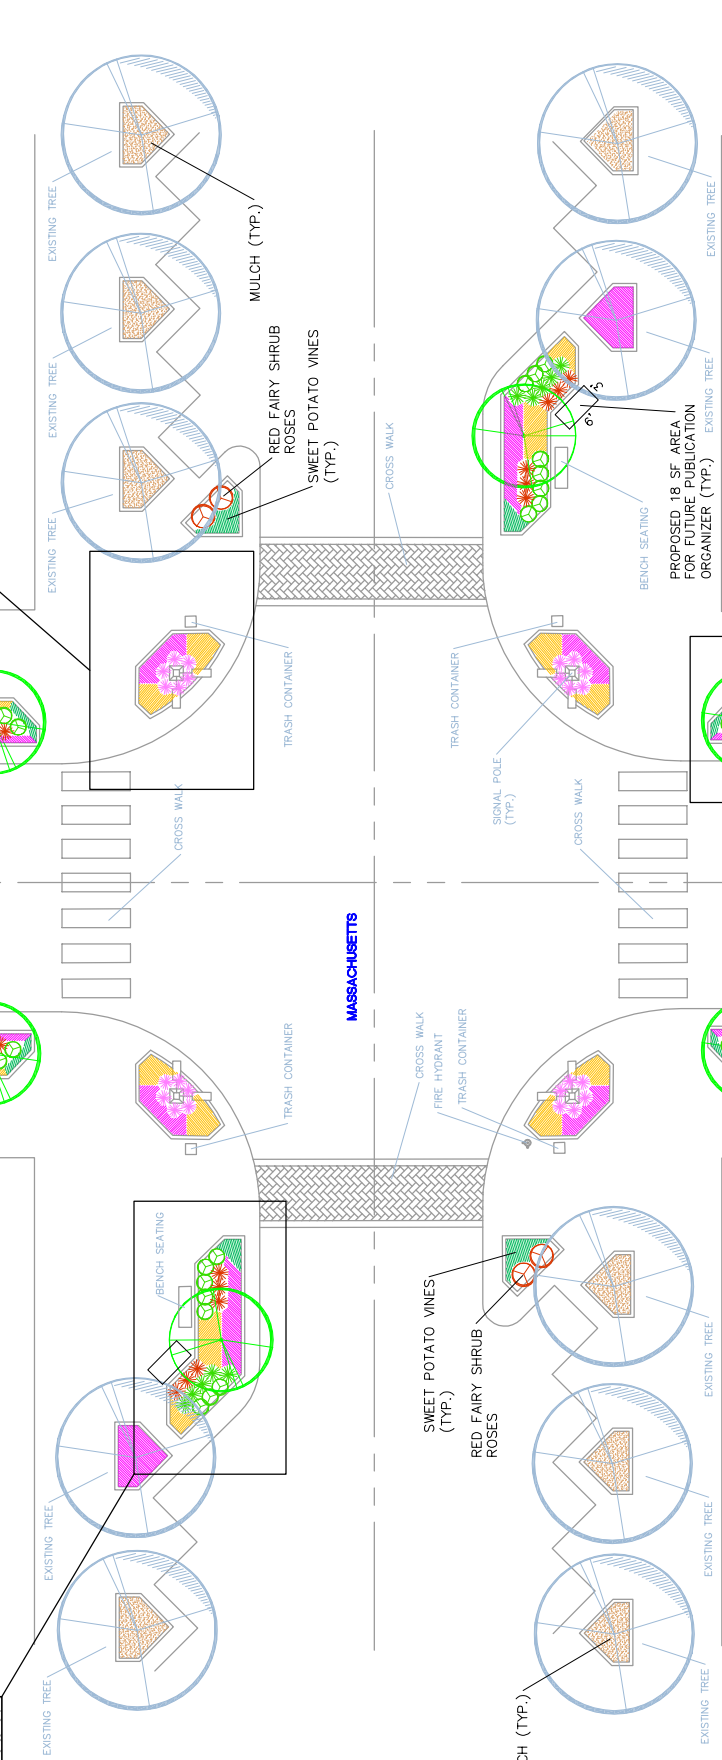


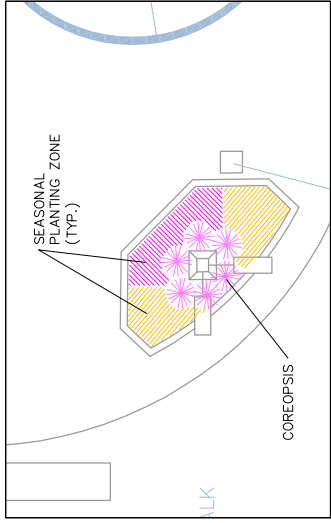

PLANTING SCHEDULE:

Common Name	Botanical Name	Qty.	Size	Cond.
Trees				
Japanese Tree Lilac	Syringa reticulata 'Ivory silk'	4	2'-2.5" Cal. Min.	Cont.
Autumn Gold Ginkgo	Ginkgo biloba 'Autumn Gold'	2	2'-2.5" Cal. Min.	Cont.
Shrubs/Species				
Dwarf Mugho Pine	Pinus mugo 'Mugho'	10	2 Gal.	Cont.
Kobold Barberry	Barberis thunbergii 'Kobold'	26	2 Gal.	Cont.
Red Fairy Shrub Roses	Rose Species	4	1 Gal.	Cont.
Goldmound Spirea	Spiraea x bumalda 'Goldmound'	28	2 Gal.	Cont.
Coreopsis	Coreopsis Species	24	1 Gal.	Cont.
Groundcover				
Sweet Potato Vine	Ipomoea batatas	110 SF	6"-1 Gal.	Cont.
Seasonal Plantings	-	528 SF	6" Pot / 18" O.C.	Cont.

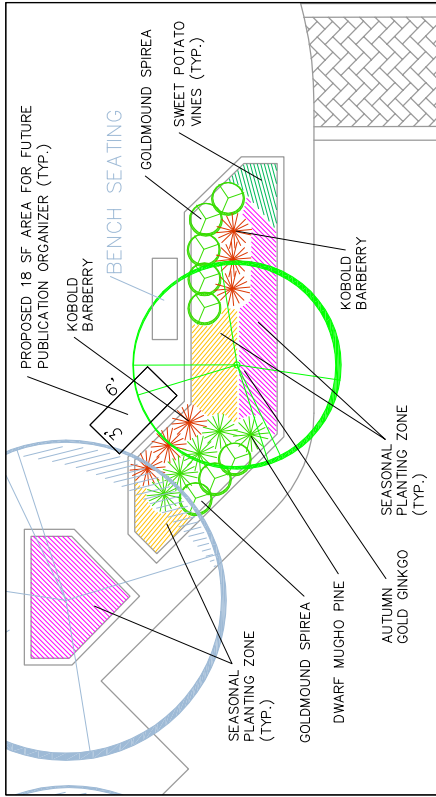

Refer to Seasonal Plantings document for Planting Palettes

NOTE:
THE ABOVE EXISTING LAYOUT SHOWN ABOVE IS FOR GRAPHIC REPRESENTATION ONLY. INTERSECTION AREAS VARY IN LAYOUT, SUCH AS LOCATIONS OF DRINKING FOUNTAINS, WATER HYDRANTS, BICYCLE RACKS, TRASH CONTAINER LOCATION, AND MISC. NEWS STANDS.

TYPICAL INTERSECTION
CONCRETE PLANTER YEAR-ROUND LANDSCAPING PALETTE