


CITY of LAWRENCE

DOWNTOWN WATER LINE RECONSTRUCTION

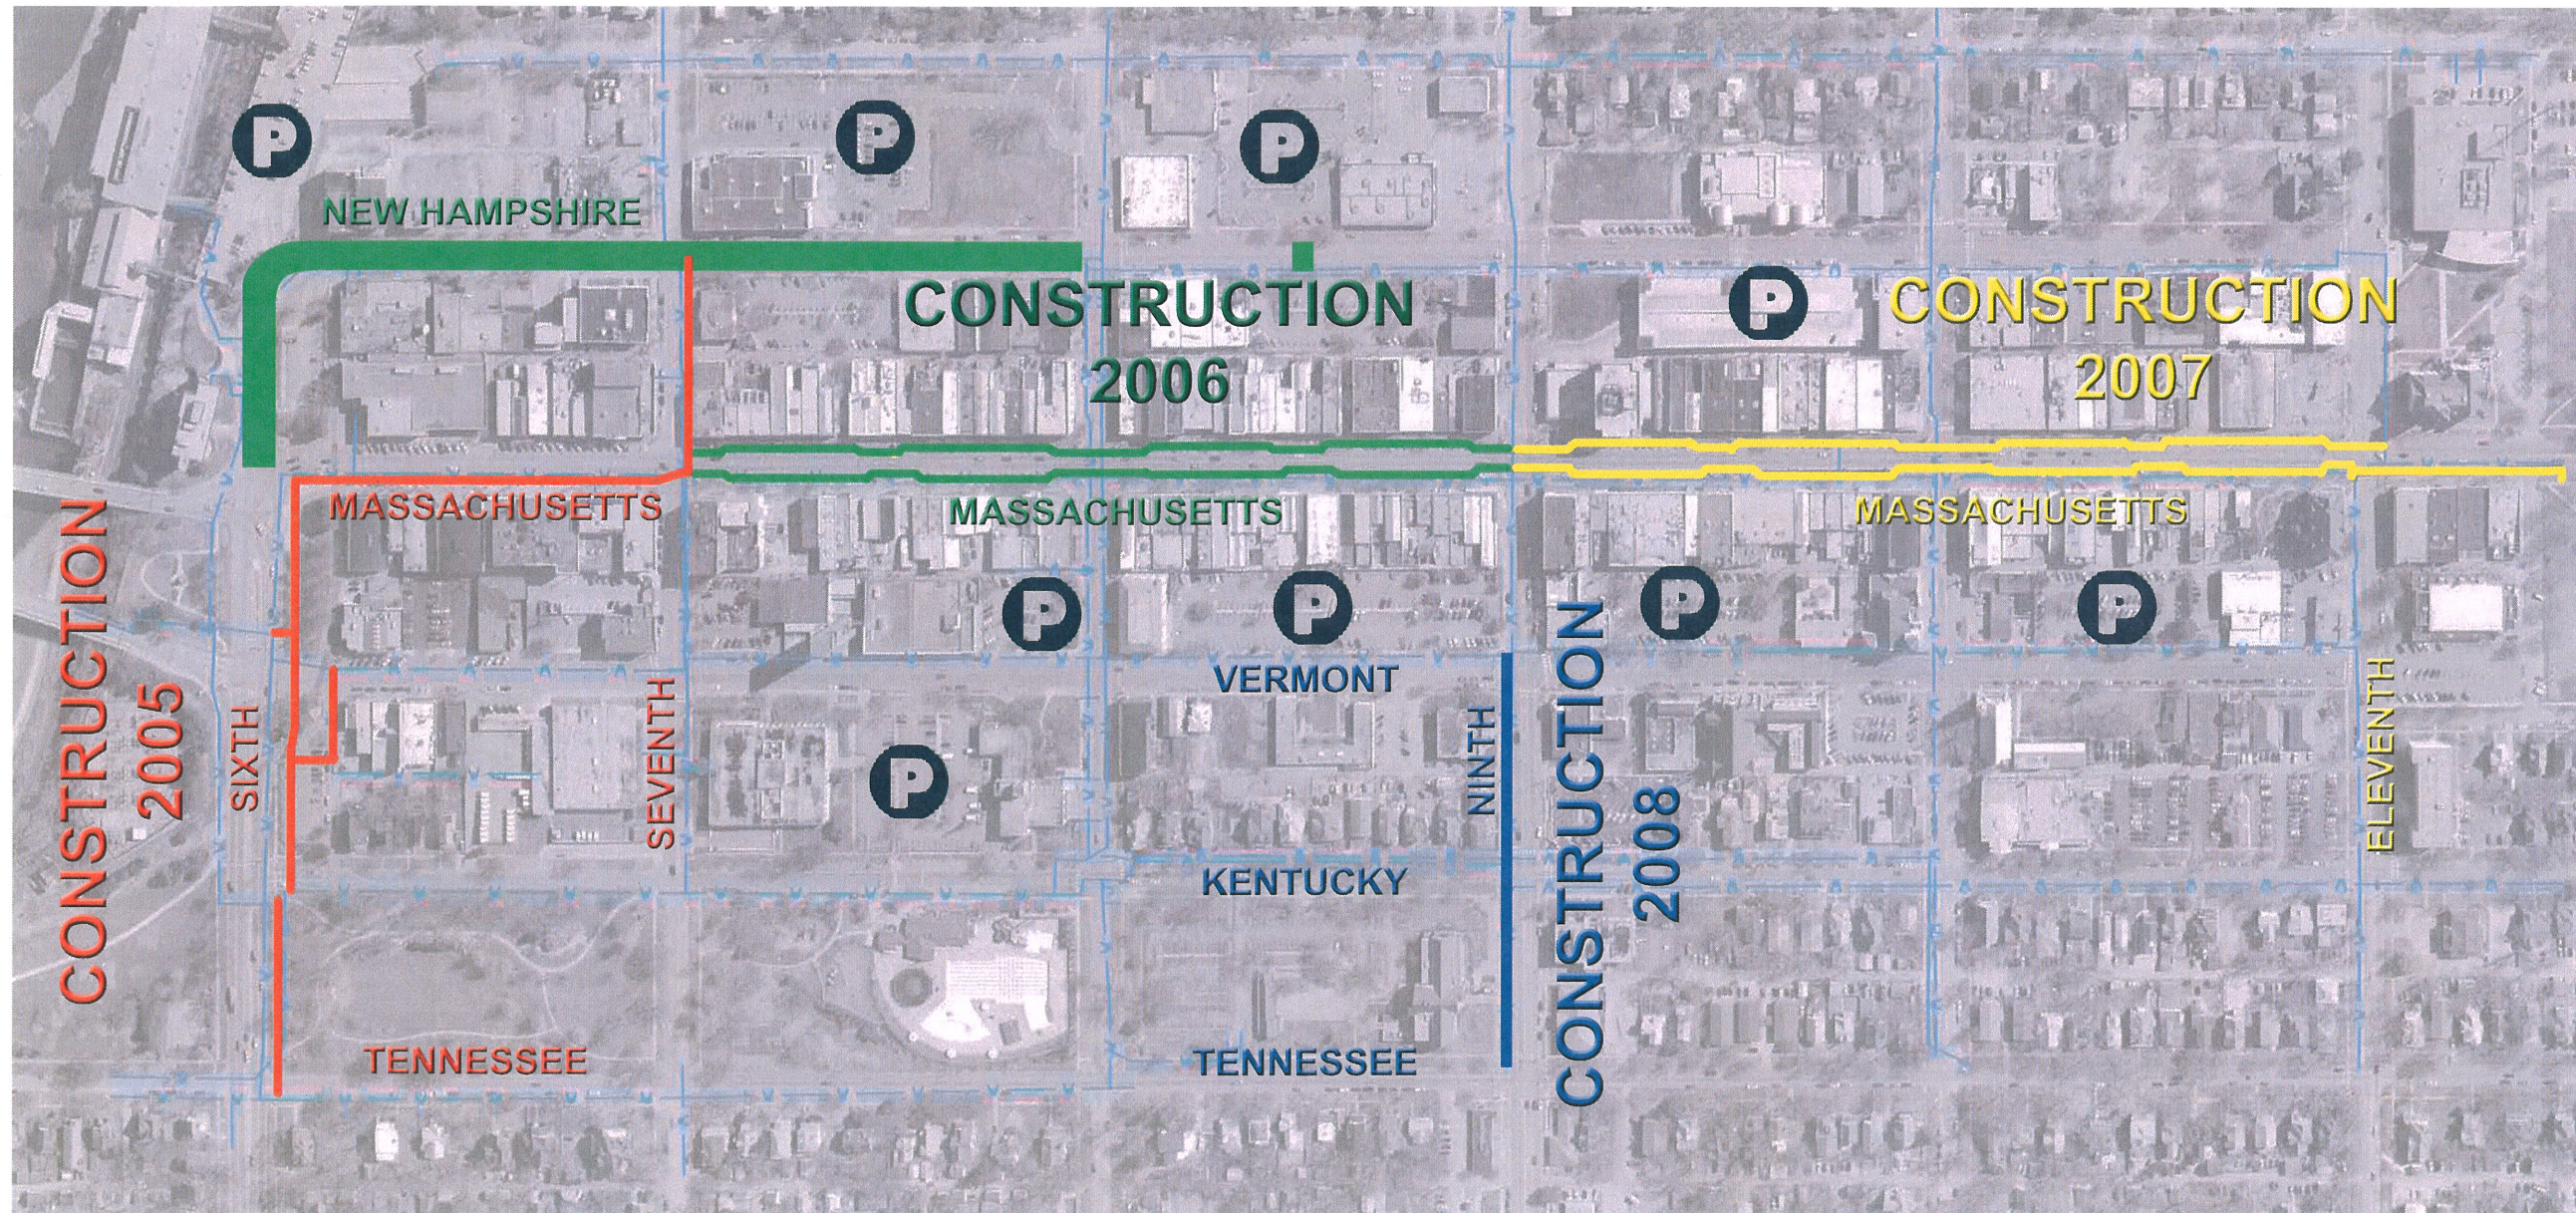

BG CONSULTANTS, INC.
Engineers - Architects - Surveyors

GPW
GPW & Associates, LLC
Lighting and Engineering Consultants
10 East 9th Street, Suite B
Lawrence, KS 66044
Phone: 785-865-2332
Fax: 785-865-2333