



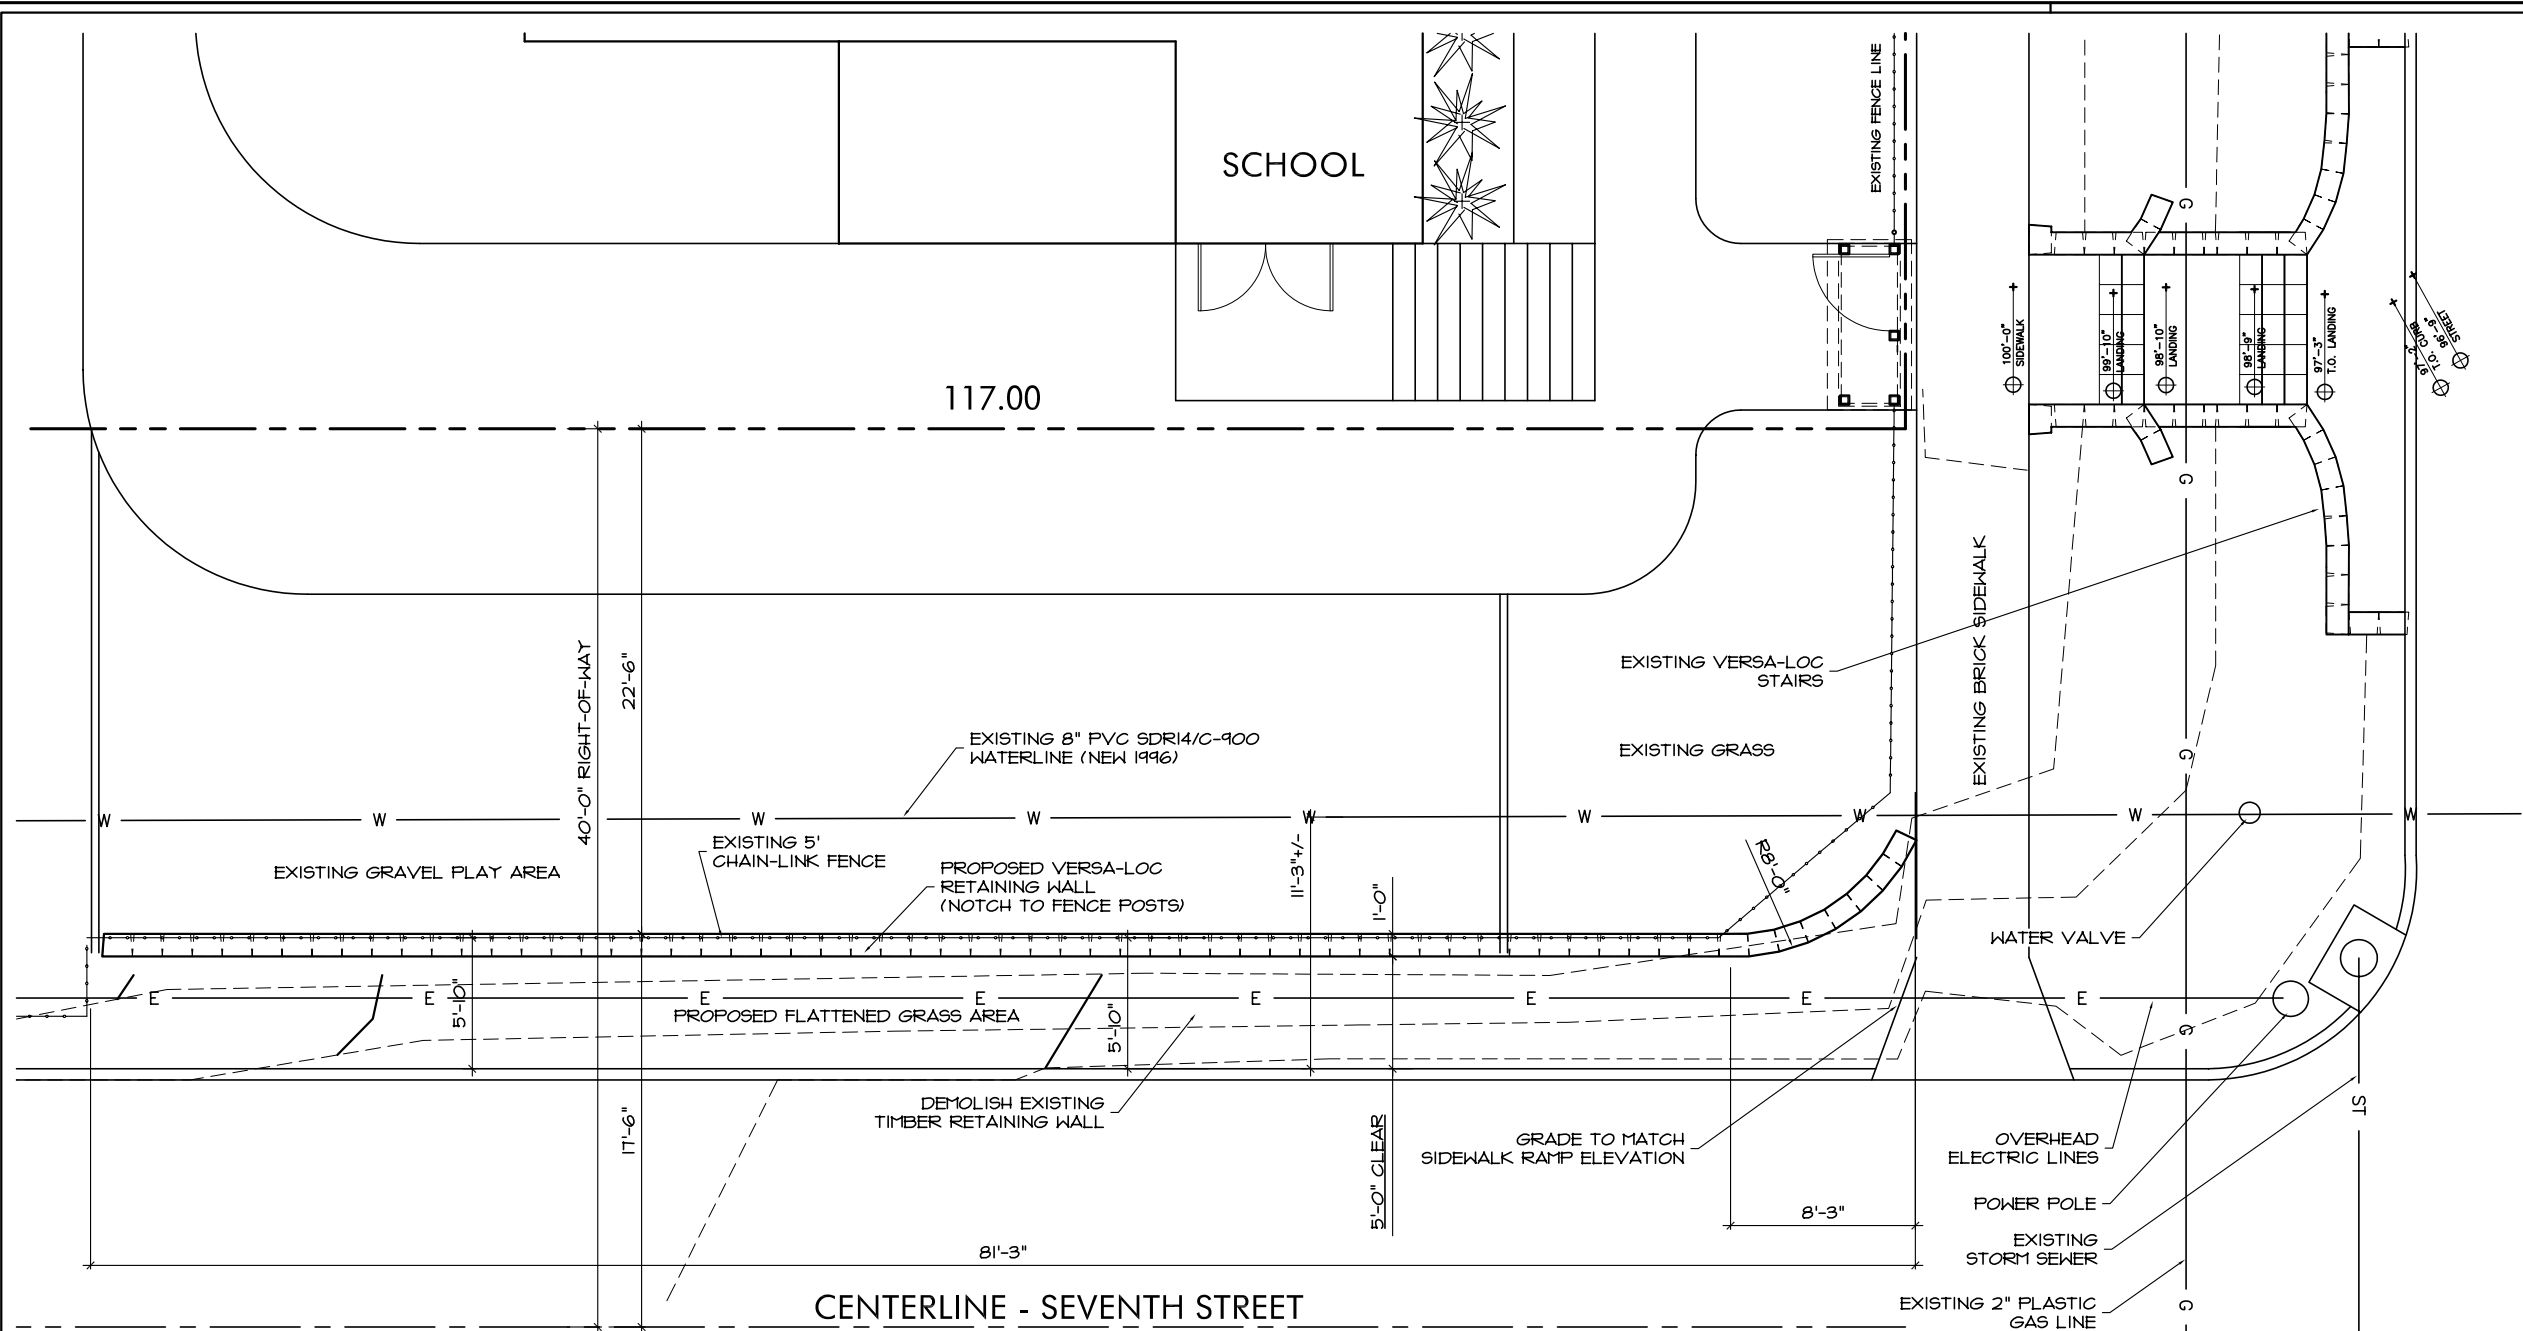


1 RETAINING WALL PLAN

3/16" = 1'-0"

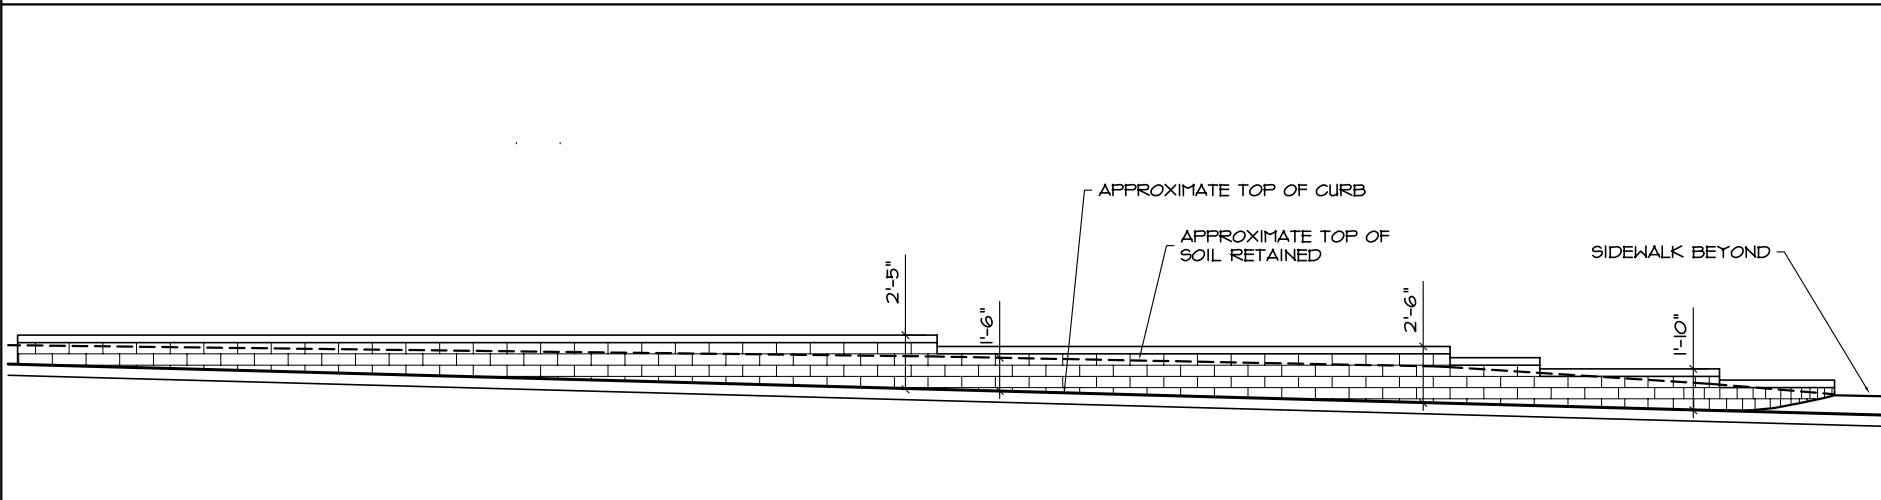

2 RETAINING WALL ELEVATION

3/16" = 1'-0"

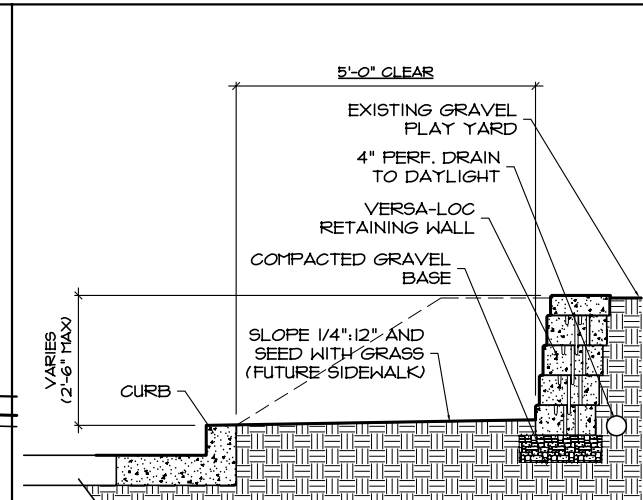

3 SECTION

1/2" = 1'-0"

LAWRENCE COMMUNITY NURSERY SCHOOL

SOUTH RETAINING WALL PROJECT
645 ALABAMA STREET, LAWRENCE, KANSAS

Hernly
ARCHITECTS

920 Massachusetts
Lawrence, Kansas
66044
785 - 749 - 5806
FAX 785 - 749 - 1515

RETAINING WALL

Date: 03/22/06
Drawn by: M.MYERS
Checked by:
Revisions:

C1.0