




UPR-01-01-06: Use Permitted upon Review for Googles of Fun/
Googles of Learning at 4931 W 6th St

Lawrence-Douglas County Planning Office
March 2006

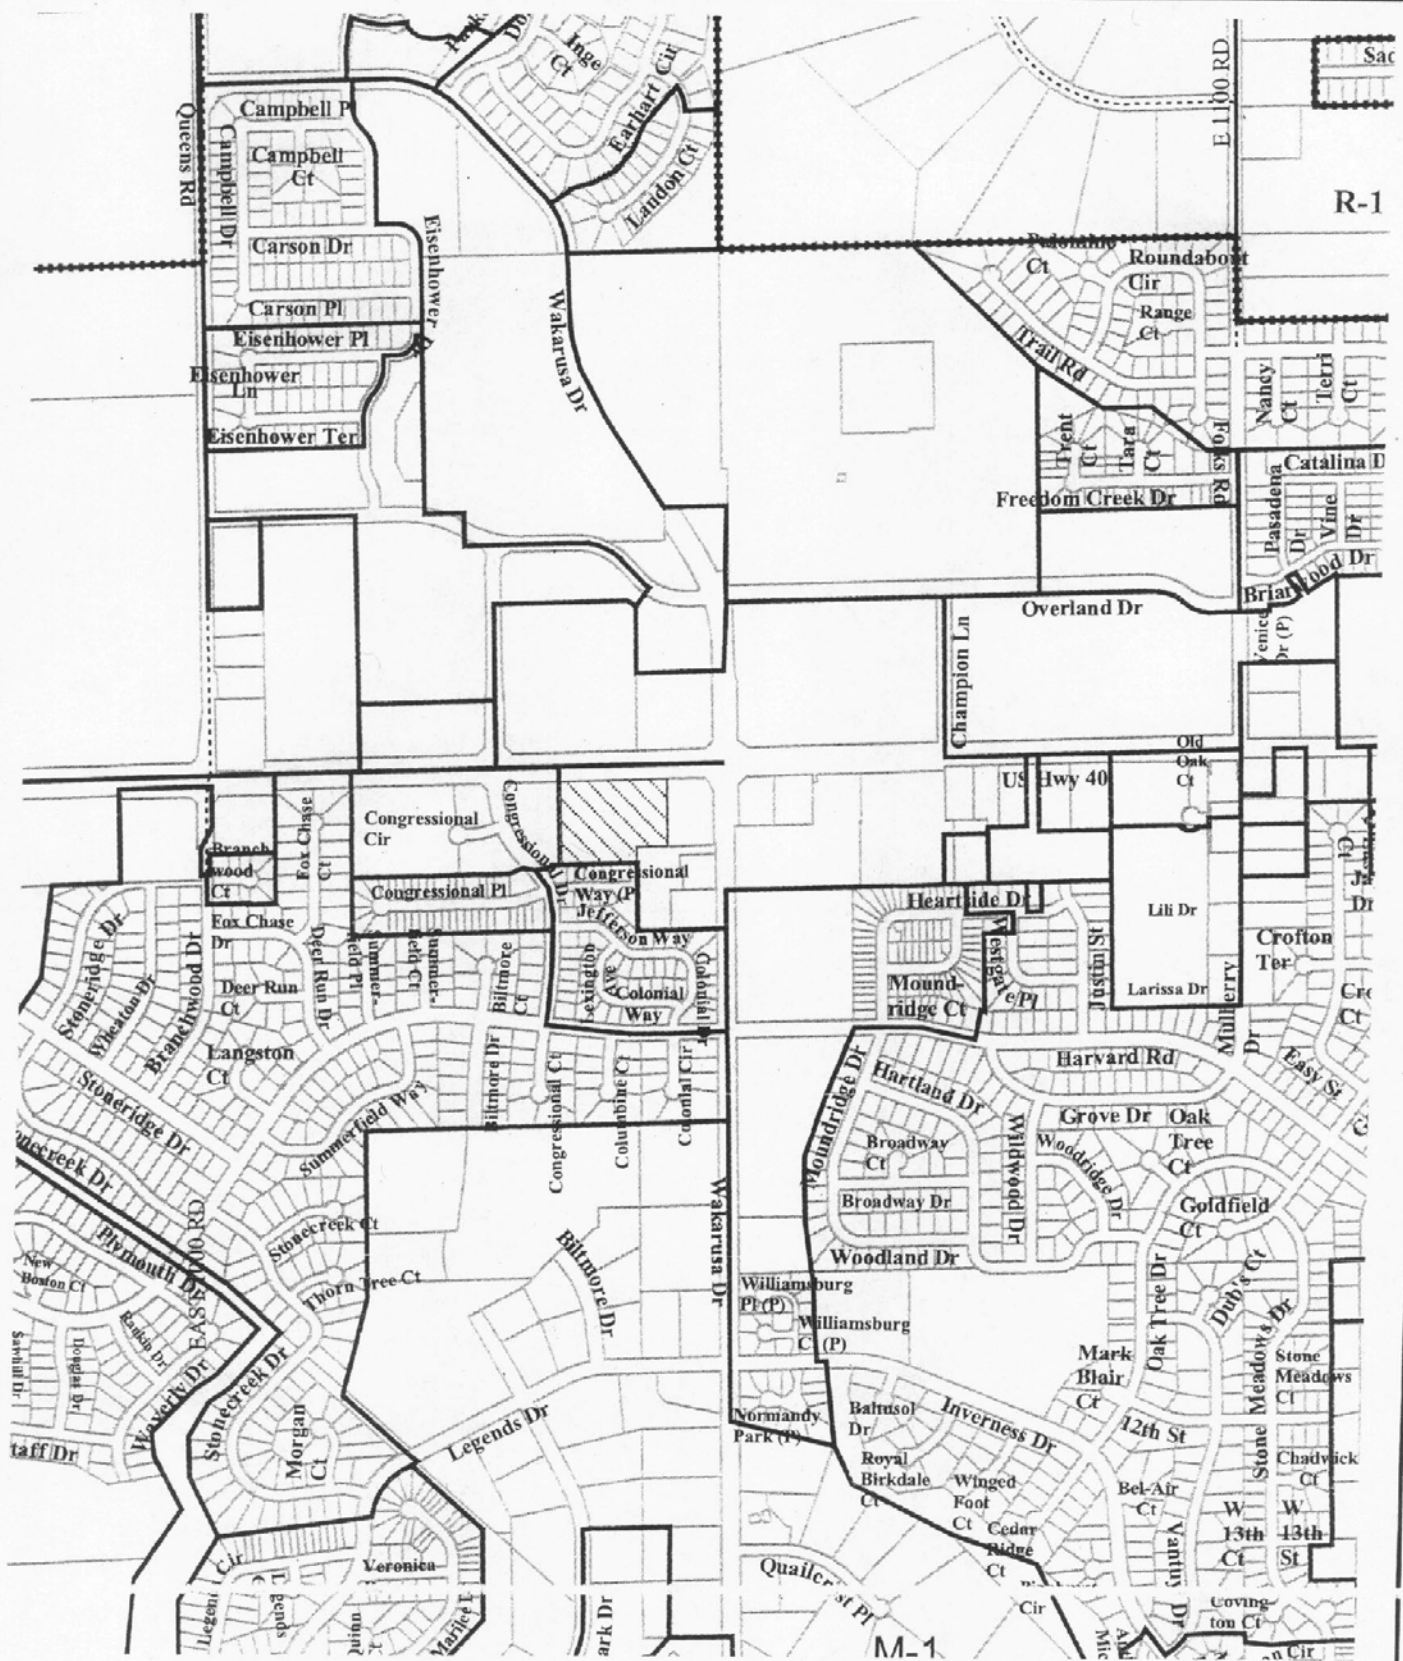

Area Requested

Scale: 1 Inch = 1000 Feet

