
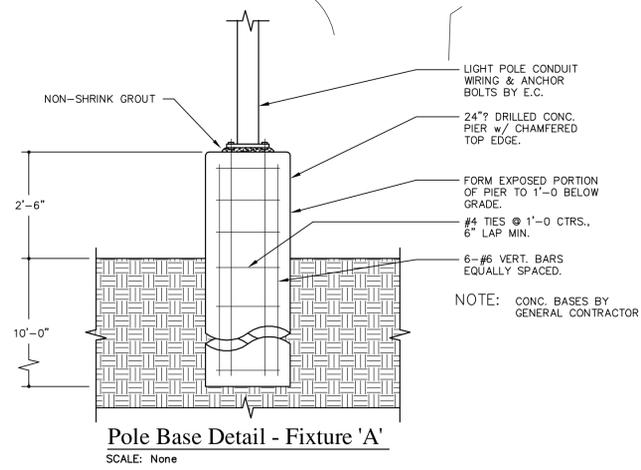


LIGHT FIXTURE SCHEDULE										
MARK	MANUFACTURER	MODEL	LAMP DATA		BALLAST TYPE	VOLTS	MOUNTING	TOTAL WATTS	DESCRIPTION	NOTES
			QUAN.	TYPE						
A	HUBBELL	RCS-A-400H-3T-8	1	400 W.M.H.	HPF	MULTI-TAP	POLE	457	AREAWAY LIGHT	1,2,3

NOTES:

- PROVIDE HUBBELL SSP-530X-XX 30" SQUARE STRAIGHT STEEL POLE, STANDARD COLOR TO BE SELECTED BY ARCHITECT.
- STANDARD COLOR TO BE SELECTED BY ARCHITECT.
- REFER TO POLE BASE DETAIL FIXTURE 'A', SHEET ME1.0.

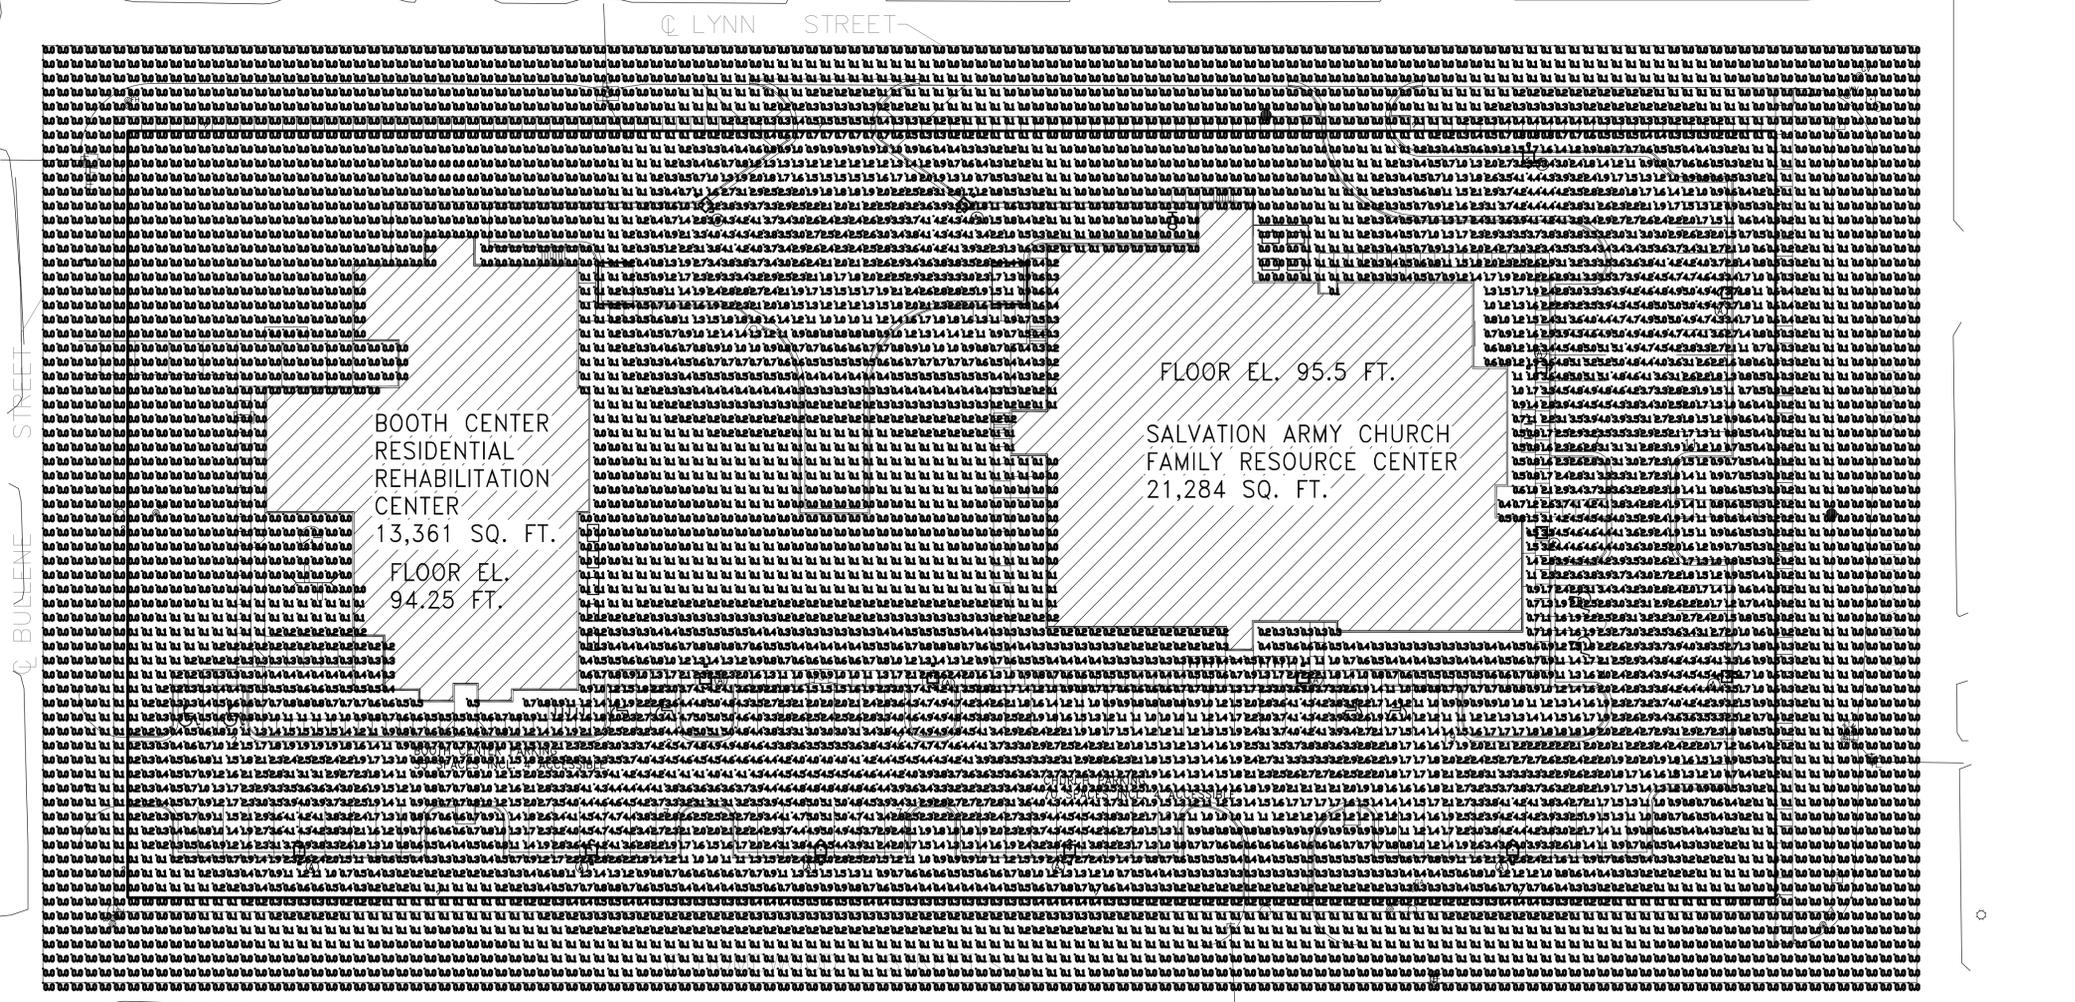

SITE PLAN SUBMITTAL  
**COMMUNITY COMPLEX**  
**SALVATION ARMY**  
 RICHARD FORNEY, DIRECTOR/PASTOR - LAWRENCE, KANSAS

DATE: APRIL 1, 2004  
 REVISIONS:

**FRB**  
 HOSS & BROWN  
 ENGINEERS, INC.  
 4910 Corporate Center Drive, Suite 177  
 Lawrence, Kansas 66044  
 (785) 832-1105 Fax: (785) 832-1296

BOB D. CAMPBELL & CO., INC.  
 Structural Engineers - Since 1957  
 4338 Bellview  
 Kansas City, Missouri 64111

Civil Engineering  
 Landscape Architecture  
 Community Planning  
 Surveying  
 Landplan Engineering, P.A.  
 1316 Wakarusa Drive  
 Eudora, Kansas 66025  
 Tel: (785) 933-3300  
 Fax: (785) 933-3410  
 info@landplan-engineers.com

The office of:  
 KENNETH O. von ACHEN  
 CHARTERED ARCHITECTS  
 Post Office Box 618  
 Eudora, Kansas 66025  
 PHONES: EUDORA - 785-942-2400; KANSAS CITY AREA - 913-236-4848  
 ARCHITECTS - ENGINEERS - PLANNERS - ESTB. 1945

Civil Engineering  
Landscape Architecture  
Community Planning  
Surveying

**Landplan Engineering, P.A.**

1310 Wakarusa Drive  
Lawrence, Kansas 66049  
Tel: (785)845-7530  
Fax: (785)845-2410  
Email: info@landplan-pa.com

LiveOak Exchange Building  
1600 Genessee, Suite 400  
Kansas City, Missouri 64102  
Tel: (816)221-2234  
Fax: (816)221-2644  
Email: kclandplan@landplan-pa.com

NOTE: THIS DRAWING PRODUCED ELECTRONICALLY UTILIZING SURVEY DRAWING PREPARED AND GRACIOUSLY PROVIDED BY LANDPLAN ENGINEERING, P.A. COPIES OF ORIGINAL SURVEY DRAWING ARE AVAILABLE UPON REQUEST.

**LEGAL DESCRIPTION**

TRACT 1:  
LOTS A AND B IN BLOCK 5 OF SCOTT'S REPLAT OF PORTIONS OF BLOCK 5 AND 9 IN HOMEWOOD GARDENS, A SUBURBAN ADDITION IN THE CITY OF LAWRENCE, DOUGLAS COUNTY, KANSAS

TRACT 2:  
LOTS 7 THROUGH 22, IN BLOCK 5, HOMEWOOD GARDENS SUBURBAN ADDITION IN DOUGLAS COUNTY, KANSAS

**NOTE:**


UTILITY INFORMATION SHOWN HEREON AS MARKED ON THE GROUND. ABOVE GROUND UTILITIES HAVE BEEN FIELD VERIFIED. THIS SURVEY DOES NOT CERTIFY THE EXISTENCE OF OTHER UTILITIES WHICH MAY BE PRESENT BUT UNRECORDED OR UNDETECTABLE. ALL UTILITIES SHOULD BE FIELD VERIFIED BY EXCAVATION BEFORE COMMENCING CONSTRUCTION ACTIVITIES. THE LOCATION AND/OR EXISTENCE OF UTILITY SERVICE LINES ON THE PROPERTY SURVEY AND ARE NOT SHOWN.

**BENCHMARKS:**


- #1: CHISELED SQUARE ON THE SOUTHWEST CORNER OF THE FIRST CURB INLET ON THE WEST SIDE OF HASKELL AVE. NORTH OF THE INTERSECTION OF HASKELL AND HOMEWOOD STREET. ELEV.: 100.00'
- #2: SOUTHEAST CORNER OF LOT B, BLOCK 5 OF HOMEWOOD GARDENS SUBURBAN ADDITION. 1/2" IRON BAR WITH A RED PLS #610 CAP ELEV.: 100.09'

**LEGEND**


⊕	AREA DRAIN	⊕	GASLINE MARKER	+	SPOTSHOT
⊙	BLDG CORNER	⊕	GUY ANCHOR	⊕	SPRINKLER HEAD
⊙	BM	⊕	GUY POLE	⊕	SPRINKLER VALVE
⊙	BOLLARD	⊕	HZ CONTROL	⊕	STORM MH
⊙	BORING HOLE	⊕	IRON BAR	⊕	TELE BOX
⊙	CATV BOX	⊕	IRON PIPE	⊕	TELEPHONE
⊙	CANOPY PIER	⊕	LIGHT POLE	⊕	TELEPHONE MH
⊙	CLEANOUT	⊕	LIGHT TOWER	⊕	TRASH CAN
⊙	DOWN SPOUT	⊕	MAIL BOX	⊕	TRAVERSE PT
⊙	ELEC BOX	⊕	MANHOLE	⊕	UTILITY DROP
⊙	ELEC MH	⊕	PARKING METER	⊕	UTILITY POLE
⊙	FIRE HYD	⊕	PICNIC TABLE	⊕	WATER BLOWOFF
⊙	FLAGPOLE	⊕	RR CROSS BUCK	⊕	WATER METER
⊙	FLOWLINE	⊕	SANITARY MH	⊕	WATER VALVE
⊙	GAS METER	⊕	SECTION COR	⊕	BUSH
⊙	GAS REGULATOR	⊕	SIGN	⊕	CONIFEROUS TREE
⊙	GAS VALVE	⊕	SIGNAL BOX	⊕	DECIDUOUS TREE
⊙		⊕	SIGNAL POLE	⊕	STUMP
---	CATV	---	CABLE TELEVISION		
---	SEP	---	UNDER GROUND PIPE		
---	SEP	---	UNDER GROUND TELEPHONE		
---	SEP	---	UNDER GROUND ELECTRIC		
---	DHW	---	OVERHEAD WIRE		
---	DHE	---	OVERHEAD ELECTRIC		
---	GAS	---	GAS LINE		
---	R/W	---	RIGHT OF WAY		
---	PL	---	PROPERTY LINE		
---	W	---	WATER		
---	W	---	WATERLINE		
---	STH	---	STORM SEWER LINE		
---	SAN	---	SANITARY SEWER LINE		
---	FM	---	FORCE MAIN LINE		
---	X	---	FENCE LINE		
---	X	---	BUSH LINE		
---		---	RIP RAP		

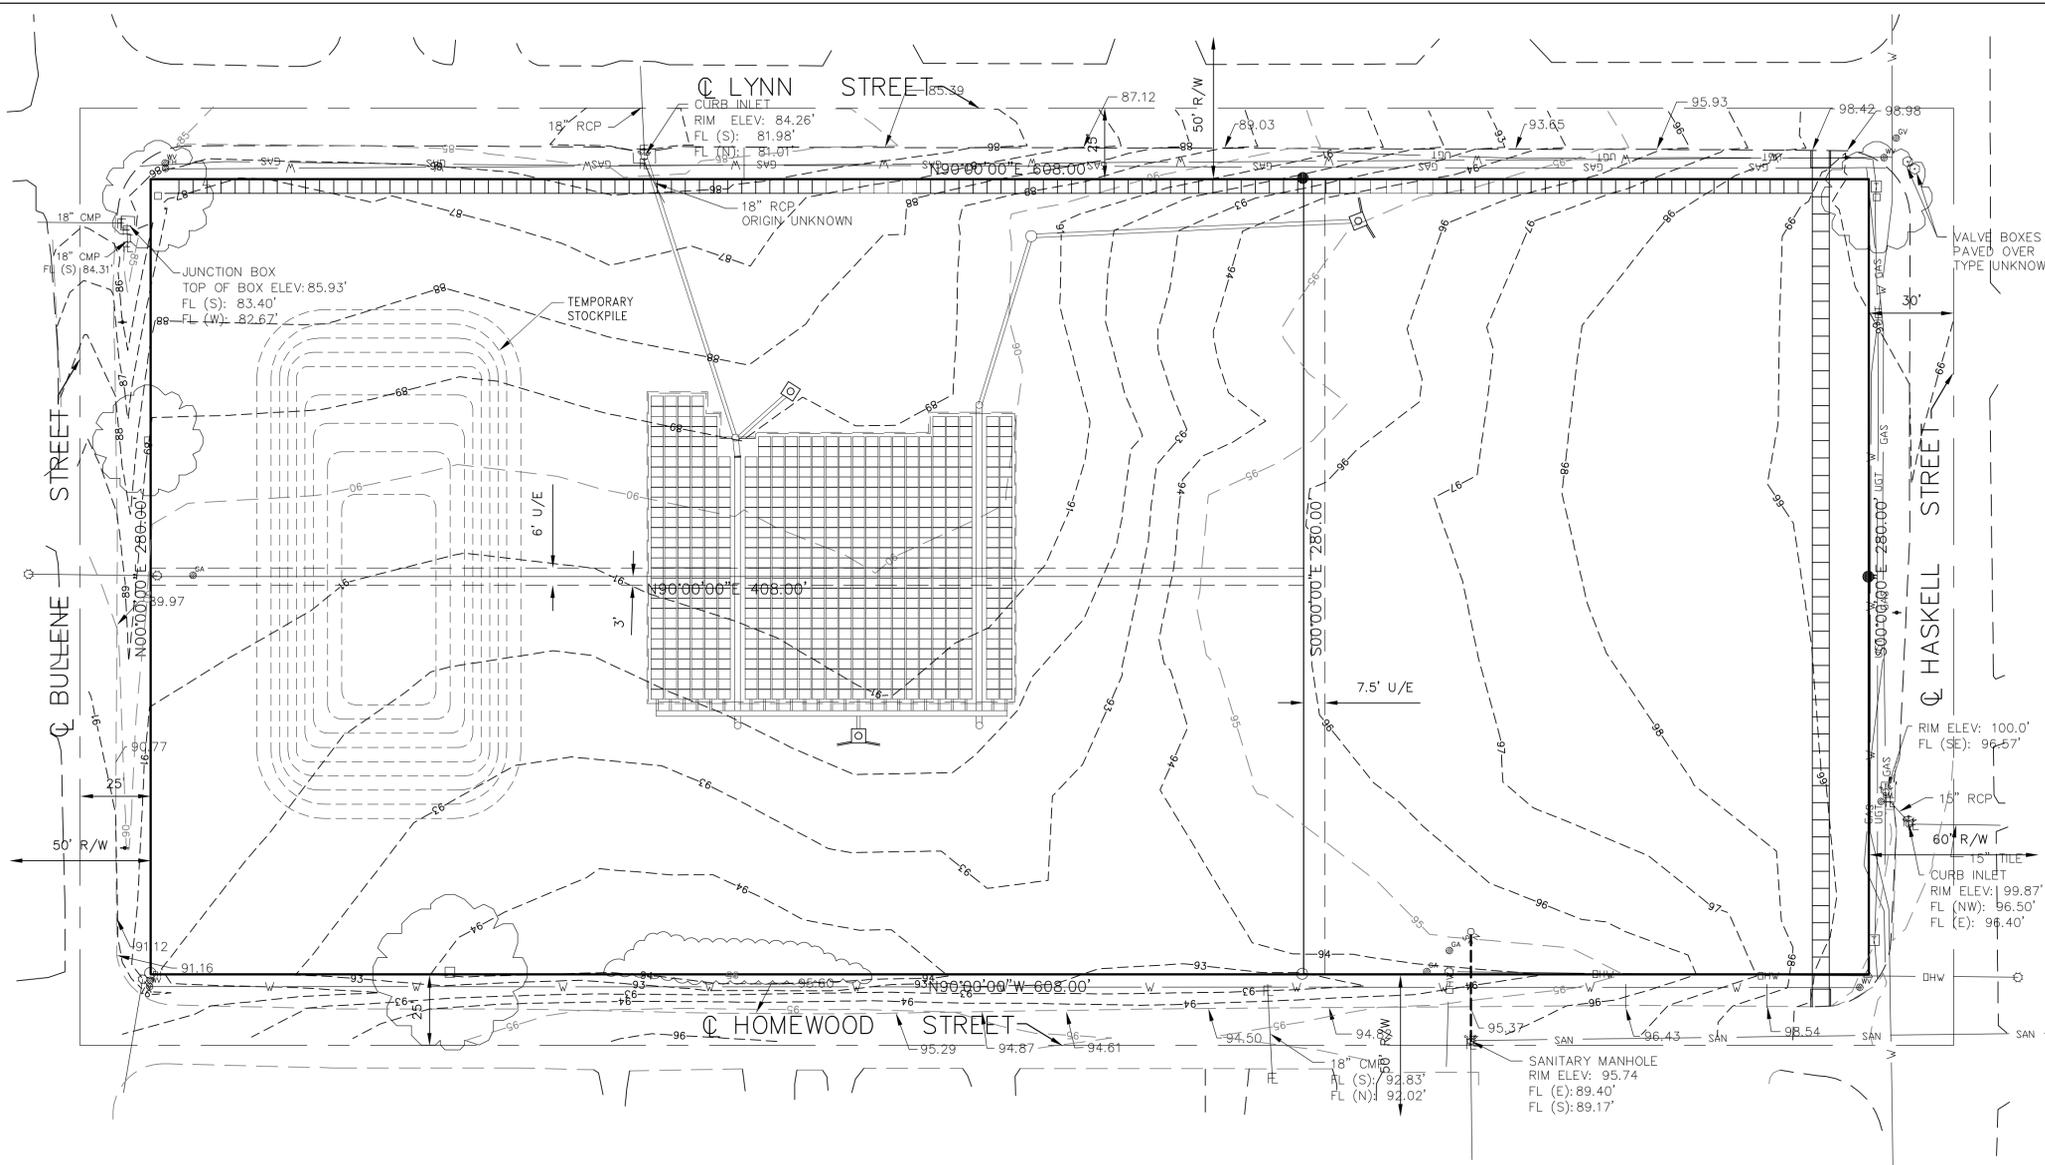

**LOCATION MAP**

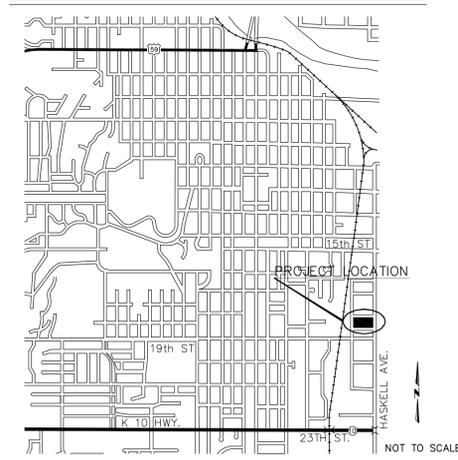

- SITE PLAN SUBMITTAL SHEETS.**
- A-1.0 EXISTING CONDITIONS
  - A-1.1 LAYOUT
  - A-1.2 GRADING
  - A-1.3 LANDSCAPE
  - ME-1.0 PHOTOMETRIC

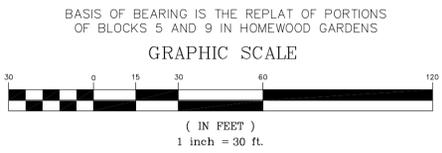

**SITE PLAN SUBMITTAL**

**COMMUNITY COMPLEX**

**SALVATION ARMY**

**WES DALBERG, DIRECTOR/PASTOR - LAWRENCE, KANSAS**



The office of:  
**KENNETH O. von ACHEN**  
CHARTERED ARCHITECTS  
Post Office Box 618  
Eudora, Kansas 66025  
PHONES: EUDORA - 785-542-2400; KANSAS CITY AREA - 913-236-4888  
ARCHITECTS - ENGINEERS - PLANNERS - ESTB. 1945

Civil Engineering  
Landscape Architecture  
Community Planning  
Surveying

**Landplan Engineering, P.A.**

1310 Wakarusa Drive  
Lawrence, Kansas 66049  
Tel: (785)845-7530  
Fax: (785)845-2410  
Email: info@landplan-pa.com

**BOB D. CAMPBELL & CO., INC.**  
Structural Engineers - Since 1957  
4338 Ballieway  
Kansas City, Missouri 64111

**H&B**  
**HOSS & BROWN**  
ENGINEERS, INC.  
Civil Engineers - Since 1977  
Lawrence, Kansas 66047  
(785) 832-1105 Fax: (785) 832-1286

DATE: 28 MARCH 2006  
REVISIONS:

ISSUED FOR SITE PLAN REVIEW / APPROVAL ONLY. NOT FOR CONSTRUCTION.

von ACHEN PROJECT No. 5816

SHEET:  
**A- 1.0**

**SITE DEVELOPMENT NARRATIVE**

PROPOSED DEVELOPMENT IS FOR TWO BUILDINGS WITH NECESSARY PAVING FOR VEHICLE ACCESS AND PARKING, PEDESTRIAN ACCESS, AND SITE STORM WATER RETENTION.

THE TWO BUILDINGS WILL FUNCTION AS FOLLOWS:

**BUILDING ONE:** SALVATION ARMY FAMILY RESOURCE CENTER – A CHURCH (PLACE OF WORSHIP) WITH MULTIPURPOSE ROOM, CHURCH AND OUT REACH OFFICES.

**BUILDING TWO:** SALVATION ARMY "BOOTH CENTER" A HALFWAY HOUSE FOR SERVICE-ORIENTATED REHABILITATION CENTER / RESIDENCE (REHABILITATION CENTER FOR PERSONS WITH DISABILITIES).

BULLENE AND HOMEWOOD STREETS ARE "UNIMPROVED." OWNER PROPOSES TO PARTICIPATE IN A BENEFIT DISTRICT FOR THE IMPROVEMENT OF THESE STREETS.

**PARKING REQUIREMENTS:**

**CHURCH BUILDING:**  
 MAIN SANCTUARY CAPACITY 160 SEATS  
 PARKING REQUIRED: 1 SPACE FOR EACH 4 SEATS = 40 SPACES.  
 PARKING PROVIDED: 70 SPACES INCLUDING 4 ACCESSIBLE SPACES.  
 BICYCLE PARKING PROVIDED: 30 SPACES

**BOOTH CENTER:**  
 CAPACITY 66 BEDS:  
 PARKING REQUIRED: 1 SPACE FOR EACH 3 BEDS = 22 SPACES REQUIRED.  
 PARKING PROVIDED: 35 SPACES INCLUDING 4 ACCESSIBLE SPACES.  
 BICYCLE PARKING PROVIDED: 20 SPACES

ACCESSIBLE SPACES COMPLY WITH UNIVERSAL PARKING SPACE DESIGN.

**ADDITIONAL RIGHT-OF-WAY:**  
 AT CITY OF LAWRENCE REQUEST  
 ADDITIONAL RIGHT-OF-WAY TO BE DEDICATED TO THE CITY BY SEPARATE INSTRUMENT:  
 20 FT. ADDITIONAL ALONG HASKELL  
 5 FT. ADDITIONAL ALONG BULLENE, HOMEWOOD, AND LYNN.

**INTERNAL UTILITY EASEMENTS:**  
 INTERNAL UTILITY EASEMENTS TO BE VACATED BY SEPARATE INSTRUMENT.

THIS IS TO CERTIFY THAT, TO OUR BEST KNOWLEDGE, INFORMATION AND BELIEF, THE DRAWINGS PREPARED BY THIS OFFICE (OR UNDER ITS SUPERVISION) AND SUBMITTED FOR THIS PROJECT ARE IN COMPLIANCE WITH THE AMERICAN WITH DISABILITIES ACT AND APPLICABLE STATE OF KANSAS STATUTES. HOWEVER, THE "AMERICANS WITH DISABILITIES ACT" IS A CIVIL RIGHTS STATUTE AND NOT A BUILDING CODE. THEREFORE THIS CERTIFICATION DOES NOT GUARANTEE A SUCCESSFUL OUTCOME OF LITIGATION BROUGHT TO THE OWNER UNDER THE ADA STATUTE.

BY: J. KURT von ACHEN, PRESIDENT  
 THE OFFICE OF:  
 KENNETH O. von ACHEN, CHARTERED ARCHITECTS.

ISSUED FOR SITE PLAN  
 REVIEW / APPROVAL ONLY.  
 NOT FOR CONSTRUCTION.

SEALED

DATE: 28 MARCH 2006  
 REVISIONS:  
 1 MAY 2006: ADJUSTED ACCESSIBLE PARKING SPACES.

**H&B**  
 HOSS & BROWN  
 ENGINEERS, INC.  
 4910 Corporate Center Drive, Suite 177  
 Lawrence, Kansas 66044  
 (785) 842-1100 Fax (785) 842-1286



**BOB D. CAMPBELL & CO., INC.**  
 Structural Engineers - Since 1957  
 4338 Ballwinville Drive  
 Kansas City, Missouri 64111  
 (785) 852-1100 Fax (785) 852-1286

Civil Engineering  
 Landscape Architecture  
 Community Planning  
 Surveying  
**Landplan Engineering, P.A.**  
 1318 Westwood Blvd  
 Lawrence, Kansas 66044  
 Tel: (785) 843-2350  
 Fax: (785) 843-2470  
 email: info@landplan-pa.com

The office of:  
**KENNETH O. von ACHEN**  
 CHARTERED ARCHITECTS  
 Post Office Box 618  
 Eudora, Kansas 66025  
 PHONES: EUDORA - 785-542-2410; KANSAS CITY AREA - 913-236-4848  
 ARCHITECTS - ENGINEERS - PLANNERS - ESTB. 1945



**COMMUNITY COMPLEX**  
**SALVATION ARMY**  
**WES DALBERG, DIRECTOR/PASTOR - LAWRENCE, KANSAS**

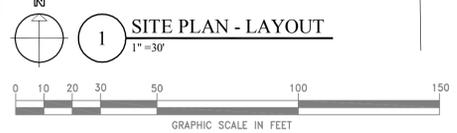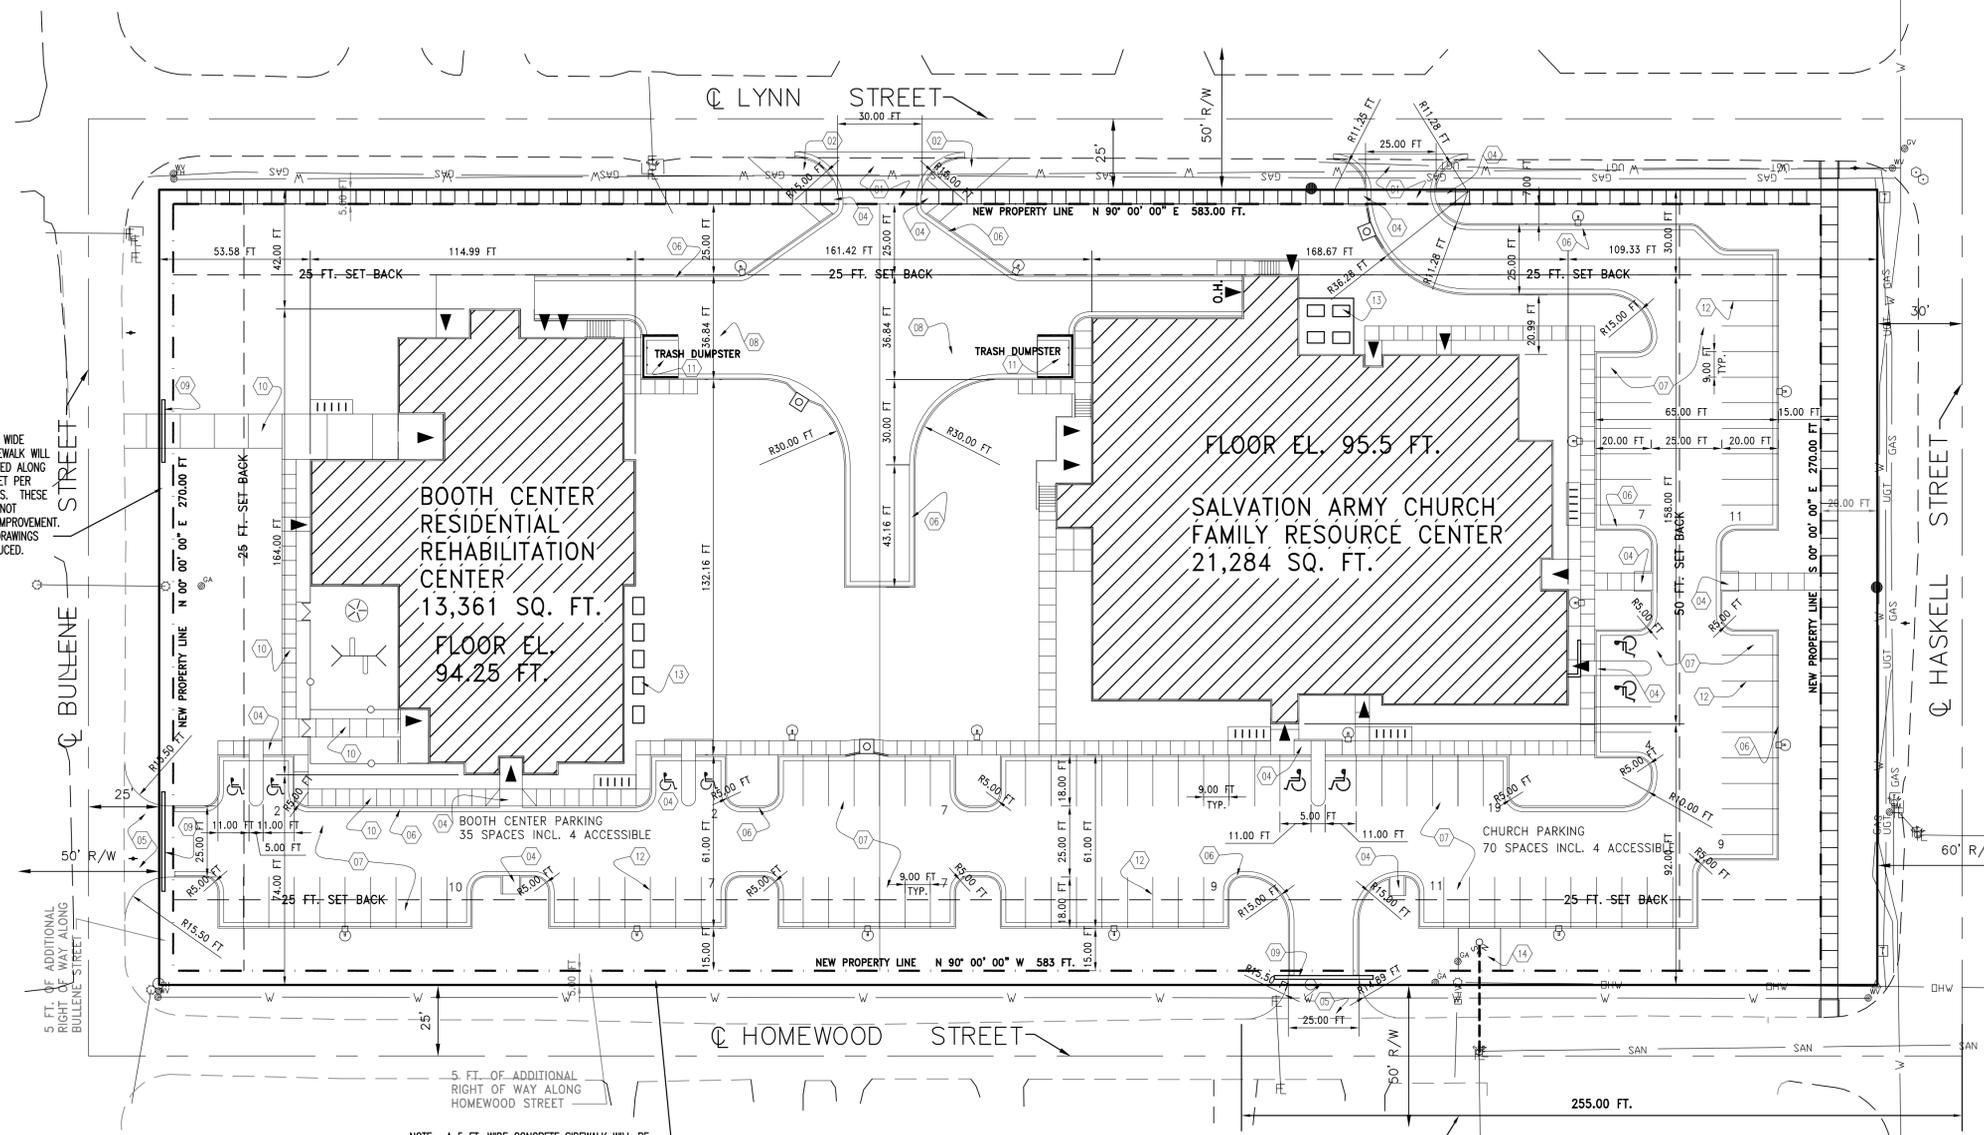

NOTE: A 5 FT. WIDE CONCRETE SIDEWALK WILL BE CONSTRUCTED ALONG BULLENE STREET PER CITY STANDARDS. THESE DRAWINGS DO NOT REFLECT THE IMPROVEMENT. ENGINEERING DRAWINGS WILL BE PRODUCED.

NOTE: A 5 FT. WIDE CONCRETE SIDEWALK WILL BE CONSTRUCTED ALONG HOMEWOOD STREET PER CITY STANDARDS. THESE DRAWINGS DO NOT REFLECT THE IMPROVEMENT. ENGINEERING DRAWINGS WILL BE PRODUCED.

NOTE: HOMEWOOD STREET TO BE IMPROVED TO CITY RESIDENTIAL STREET STANDARDS TO A POINT 255 FT. WEST OF THE CENTER LINE OF HASKELL AVENUE. ENTRY CURB CUT FROM HOMEWOOD STREET TO SALVATION PROPERTY TO BE CONSTRUCTED OF REINFORCED CONCRETE IN ACCORDANCE WITH CITY STANDARDS. THESE DRAWINGS DO NOT REFLECT IMPROVED CONDITIONS. ENGINEERING DRAWINGS WILL BE PRODUCED.

- DRAWING NOTES:
- 01 REINFORCED CONCRETE ENTRY PER CITY SPECIFICATIONS
  - 02 6" THICK REINFORCED CONCRETE PAVING
  - 03 CONCRETE SIDEWALK PER CITY SPECIFICATIONS
  - 04 "ACCESSIBLE" CURB RAMP. ADAAG COMPLIANT.
  - 05 TEMPORARY "CURB CUT" ON UNIMPROVED STREET (6" ASPHALT).
  - 06 24" CONCRETE CURB AND GUTTER SECTION.
  - 07 ASPHALTIC CONCRETE PAVING. 5 IN. THICK ON PREPARED SUBGRADE.
  - 08 ASPHALTIC CONCRETE PAVING. 8 IN. THICK ON PREPARED SUBGRADE.
  - 09 15" DIA. CULVERT PIPE.
  - 10 CONCRETE WALK 4 IN. THICK, REINFORCED WITH 6X6 10X10 W.W.F.
  - 11 12 FT. X 14 FT. CONCRETE SLAB FOR TRASH DUMPSTER, ENCLOSED WITH 6 FT. HIGH WOOD STORAGE FENCE WITH GATES.
  - 12 PARKING LOT STRIPING 4 IN. WIDE, WHITE (TYPICAL).
  - 13 GROUND MOUNTED HVAC EQUIP.
  - 14 SANITARY SEWER EASEMENT 15 FT. X 15 FT. AND SANITARY SEWER EXTENSION WITH MANHOLE. MEETING CITY SPECIFICATIONS.
  - 15 STORMWATER CURB INLET CONSTRUCTED PER CITY STANDARDS.

- LAYOUT SYMBOL LEGEND**
- ▲ BUILDING ENTRANCE SYMBOL
  - ♿ ACCESSIBLE PARKING SYMBOL
  - ▤ BICYCLE PARKING SYMBOL
  - ☼ PARKING LOT LIGHT FIXTURE

NOTE: TRAFFIC CONTROL SIGNS PLACED ON PRIVATE PROPERTY OPEN TO THE GENERAL PUBLIC SHALL COMPLY WITH THE "MANUAL ON UNIFORM TRAFFIC CONTROL DEVICES" AND "STANDARD HIGHWAY SIGNS," PUBLISHED BY THE FEDERAL HIGHWAY ADMINISTRATION, WITH RESPECT TO SIZE, SHAPE, COLOR, RETROFLECTIVITY, AND POSITION.

SITE AREA CALCULATIONS	SQ. FT. AREA	ACRES	% OF SITE AREA
SALVATION ARMY CHURCH	21,284 SQ. FT.	0.49 A.	13.52%
BOOTH CENTER (RESIDENTIAL REHABILITATION)	13,361 SQ. FT.	0.31 A.	8.49%
<b>BUILDING SUB TOTAL</b>	<b>34,645 SQ. FT.</b>	<b>0.80 A.</b>	<b>22.01%</b>
PARKING AND DRIVEWAY PAVING	40,171 SQ. FT.	0.92 A.	25.52%
TRUCK ACCESS PAVING	10,858 SQ. FT.	0.25 A.	6.90%
PEDESTRIAN PAVING	10,282 SQ. FT.	0.24 A.	6.53%
<b>PAVING SUB TOTAL</b>	<b>61,311 SQ. FT.</b>	<b>1.41 A.</b>	<b>38.95%</b>
<b>IMPERVIOUS TOTAL</b>	<b>95,956 SQ. FT.</b>	<b>2.20 A.</b>	<b>60.96%</b>
<b>PERVIOUS SURFACE</b>	<b>61,454 SQ. FT.</b>	<b>1.41 A.</b>	<b>39.04%</b>
<b>SITE AREA</b>	<b>157,410 SQ. FT.</b>	<b>3.61 A.</b>	<b>100.00%</b>
NEW R-O-W AREA	12,830 SQ. FT.	0.29 A.	
ORIGINAL SITE AREA	170,240 SQ. FT.	3.91 A.	

DATE: 28 MARCH 2006  
REVISIONS:  
1 MAY 2006: ADJUSTED  
ACCESSIBLE PARKING SPACES.

**I&B**  
HOSS & BROWN  
ENGINEERS, INC.  
4010 Corporate Center Drive, Suite 177  
Kansas City, Missouri 64111  
(785) 825-1105 Fax (785) 825-1295

**BOB D. CAMPBELL & CO., INC.**  
Structural Engineers - Since 1957  
4338 Bellvue  
Kansas City, Missouri 64111

Civil Engineering  
Landscape Architecture  
Community Planning  
Surveying  
**Landplan Engineering, P.A.**  
1318 Westmore Blvd  
Lawrence, Kansas 66049  
Tel: (785) 843-2350  
Fax: (785) 843-2470  
email: info@landplan-pa.com

The office of:  
**KENNETH O. von ACHEN**  
CHARTERED ARCHITECTS  
Post Office Box 618  
Eudora, Kansas 66025  
PHONES: EUDORA - 785-542-2410; KANSAS CITY AREA - 913-236-4848  
ARCHITECTS - ENGINEERS - PLANNERS - EST. 1945



# COMMUNITY COMPLEX

# SALVATION ARMY CHURCH


## WES DALBERG, DIRECTOR/PASTOR - LAWRENCE, KANSAS

von ACHEN PROJECT No. 5816

SHEET:

# A- 1.2


ISSUED FOR SITE PLAN  
REVIEW / APPROVAL ONLY.  
NOT FOR CONSTRUCTION.

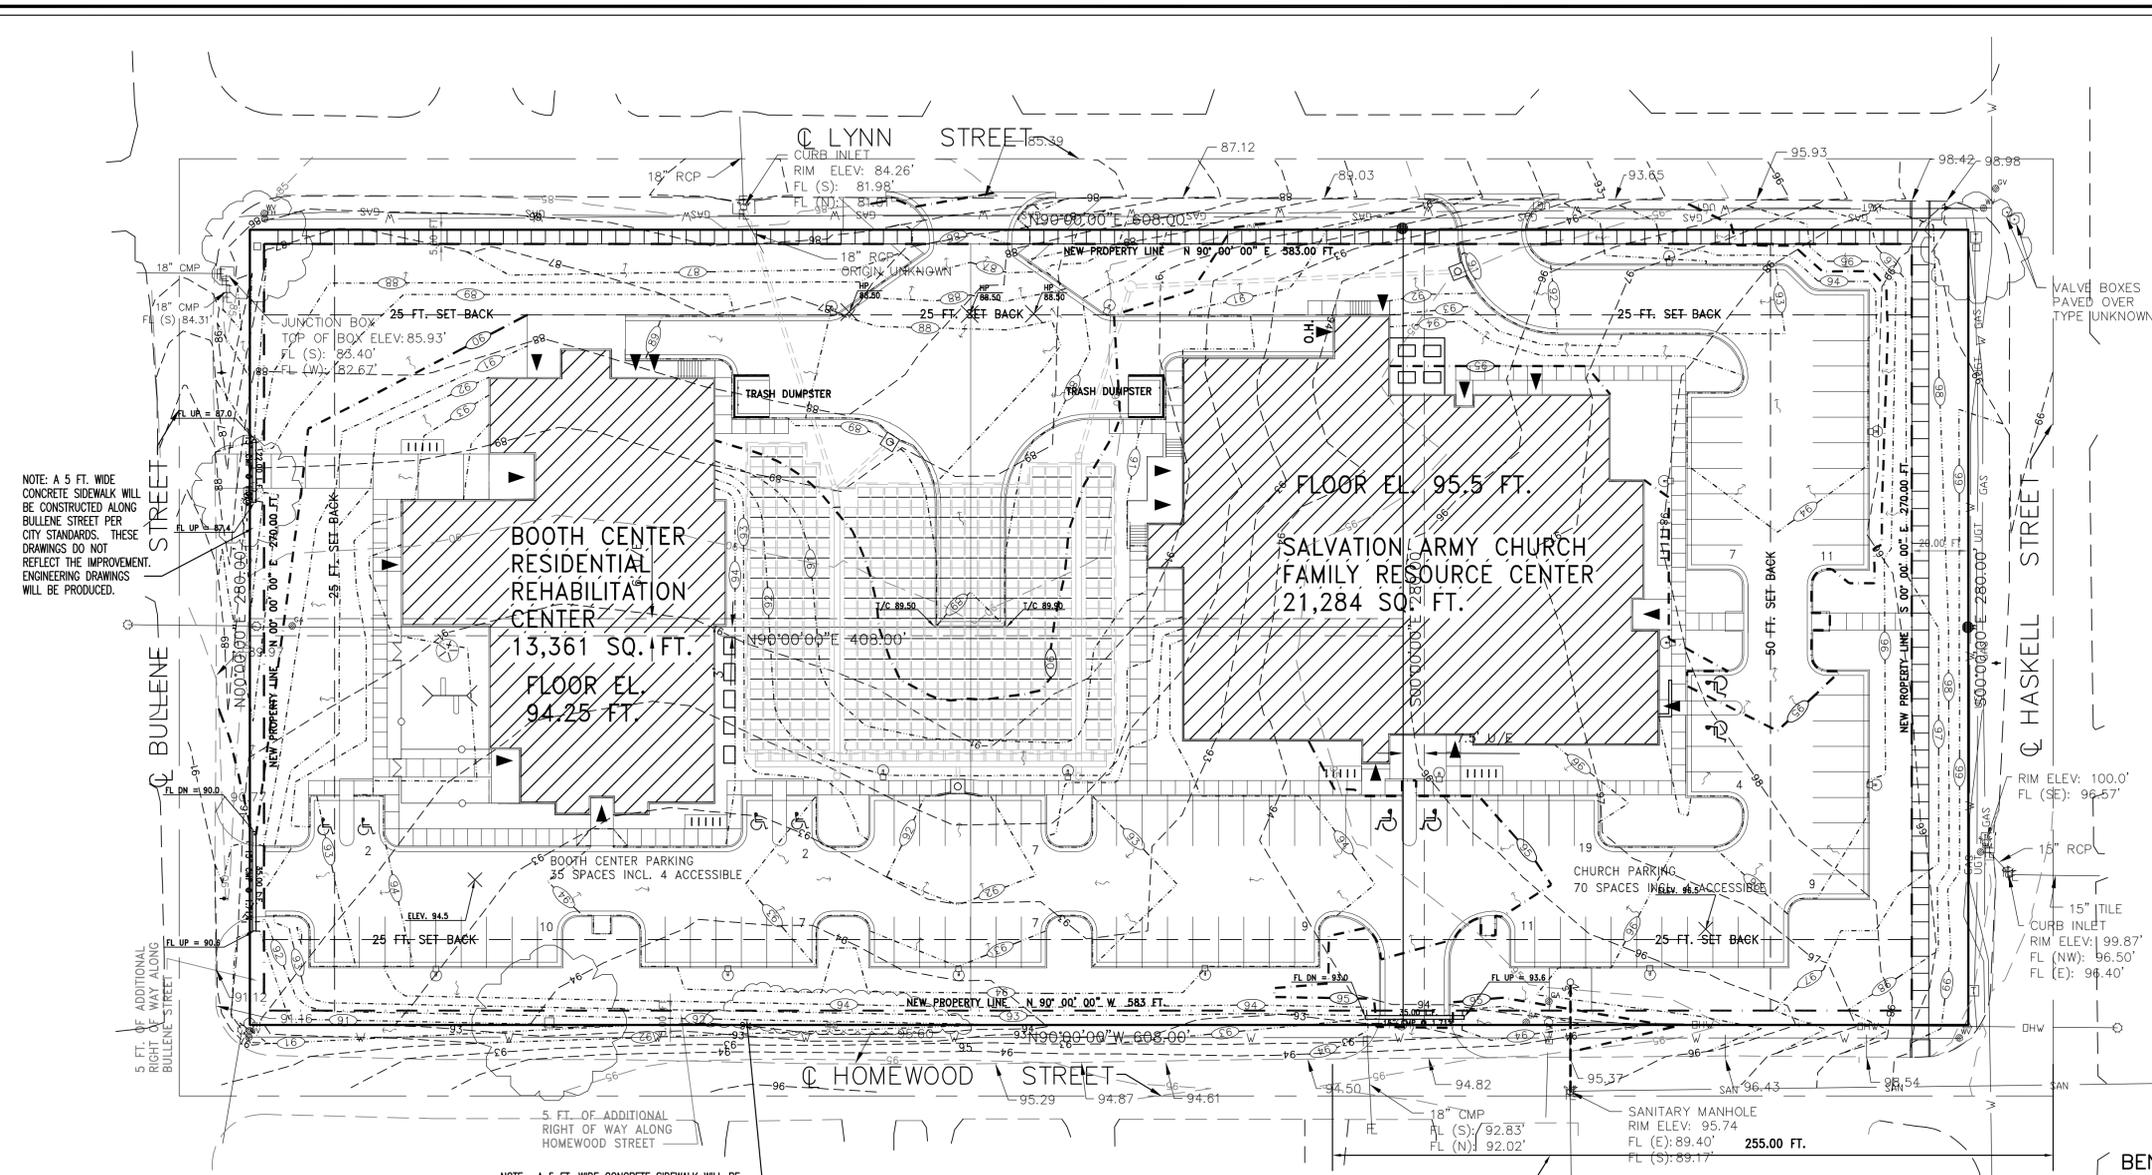

NOTE: A 5 FT. WIDE CONCRETE SIDEWALK WILL BE CONSTRUCTED ALONG BUILLENE STREET PER CITY STANDARDS. THESE DRAWINGS DO NOT REFLECT THE IMPROVEMENT. ENGINEERING DRAWINGS WILL BE PRODUCED.


NOTE: A 5 FT. WIDE CONCRETE SIDEWALK WILL BE CONSTRUCTED ALONG HOMEWOOD STREET PER CITY STANDARDS. THESE DRAWINGS DO NOT REFLECT THE IMPROVEMENT. ENGINEERING DRAWINGS WILL BE PRODUCED.

NOTE: HOMEWOOD STREET TO BE IMPROVED TO CITY RESIDENTIAL STREET STANDARDS TO A POINT 255 FT. WEST OF THE CENTER LINE OF HASKELL AVENUE. ENTRY CURB CUT FROM HOMEWOOD STREET TO SALVATION PROPERTY TO BE CONSTRUCTED OF REINFORCED CONCRETE IN ACCORDANCE WITH CITY STANDARDS. THESE DRAWINGS DO NOT REFLECT IMPROVED CONDITIONS. ENGINEERING DRAWINGS WILL BE PRODUCED.

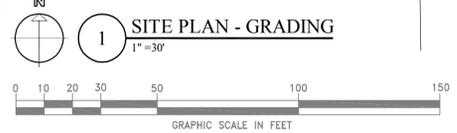

- GRADING SYMBOL LEGEND**
- EXISTING 1 FT. CONTOUR LINES
  - EXISTING 5 FT. CONTOUR LINES
  - NEW 1 FT. CONTOUR LINES
  - NEW 5 FT. CONTOUR LINES
  - DRAIN ARROWS (INDICATE SURFACE WATER FLOW)

- BENCHMARKS:**
- #1: CHISELED SQUARE ON THE SOUTHWEST CORNER OF THE FIRST CURB INLET ON THE WEST SIDE OF HASKELL AVE. NORTH OF THE INTERSECTION OF HASKELL AND HOMEWOOD STREET. ELEV.: 100.00'
  - #2: SOUTHEAST CORNER OF LOT B, BLOCK 5 OF HOMEWOOD GARDENS SUBURBAN ADDITION. 1/2" IRON BAR WITH A RED PLS #610 CAP ELEV.: 100.09'

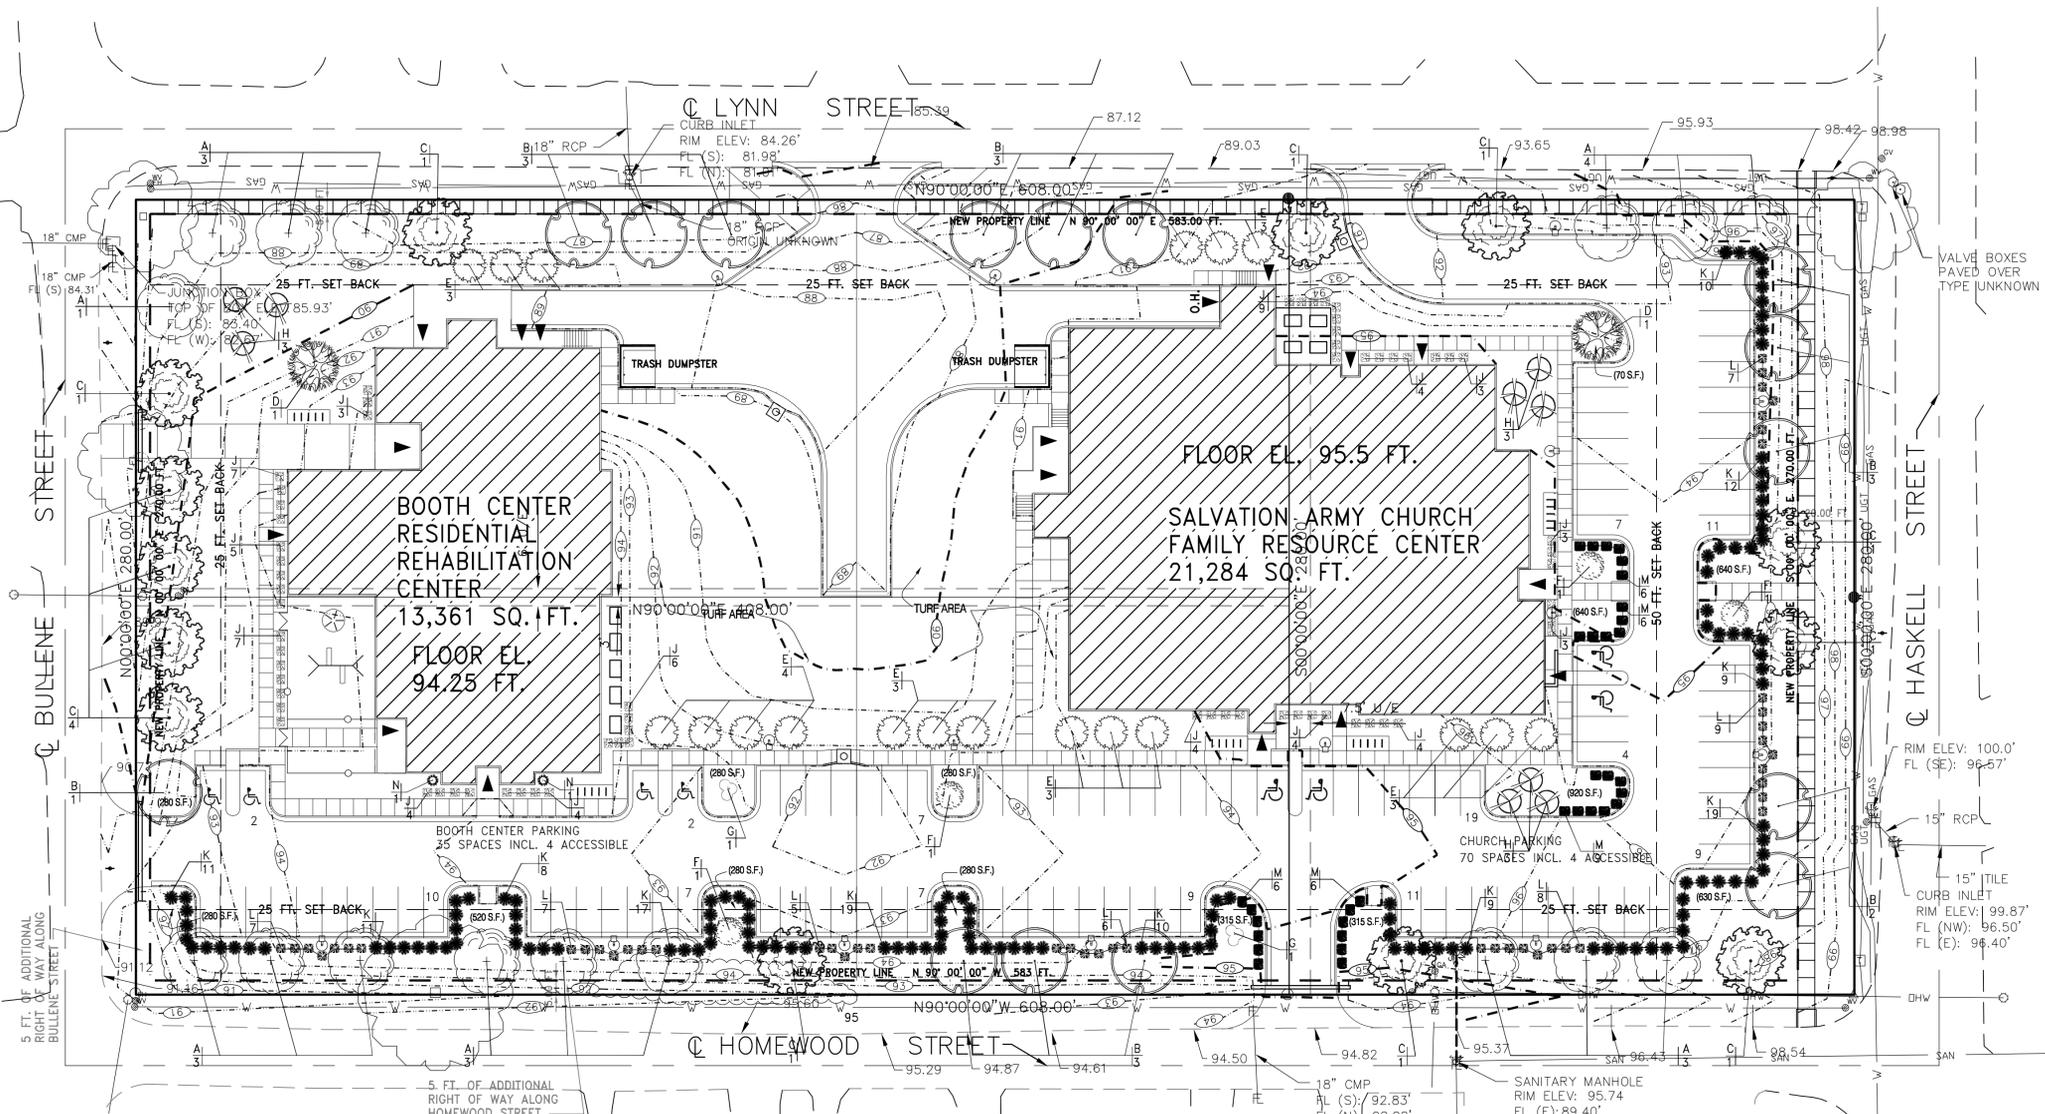

DATE: 28 MARCH 2006  
 REVISIONS:  
 1 MAY 2006: ADJUSTED ACCESSIBLE PARKING SPACES.

**I&B**  
**HOSS & BROWN**  
 ENGINEERS, INC.  
 Structural Engineers - Since 1957  
 4338 Bellvue  
 Kansas City, Missouri 64111  
 Tel: (816) 825-1105 Fax: (816) 825-1296

# COMMUNITY COMPLEX

# SALVATION ARMY



WES DALBERG, DIRECTOR/PASTOR - LAWRENCE, KANSAS

Civil Engineering  
 Landscape Architecture  
 Community Planning  
 Surveying  
**Landplan Engineering, P.A.**  
 1318 Westmore Park  
 Lawrence, Kansas 66044  
 Tel: (785) 843-2550  
 Fax: (785) 843-2474  
 email: info@landplan-pa.com


The office of:  
**KENNETH O. von ACHEN**  
 CHARTERED ARCHITECTS  
 Post Office Box 618  
 Eudora, Kansas 66025  
 PHONES: EUDORA - 785-542-2410; KANSAS CITY AREA - 913-236-4848  
 ARCHITECTS - ENGINEERS - PLANNERS - EST. 1945

### LANDSCAPE MATERIAL SCHEDULE

SYMBOL	MARK	DESCRIPTION	SYMBOL	MARK	DESCRIPTION
	A	ZILKOVA SERRATA (JAPANESE ZELKOVA). 2'-2 1/2" CALIPER. BALLED AND BURLAPPED. COUNT 16.		L	BUXUS SEMPERVIRENS (COMMON BOX WOOD CT. MYRTIFOLIA) 5 GAL. CONTAINER. PLANT AT 5 FT. CENTERS IN 3 FT. BED. COUNT 49.
	B	ACER SACCHARUM (SUGAR MAPLE) 2'-2 1/2" CALIPER. BALLED AND BURLAPPED. COUNT 15.		M	JUNIPERUS CHINENSIS HV (NICK'S COMPACT). 2 FT. TO 3 FT. IN HEIGHT 5 GAL. CONTAINER. PLANT AT 5 FT. CENTERS IN 3 FT. BED. COUNT 33.
	C	QUERCUS BICOLOR (SWAMP WHITE OAK) 2'-2 1/2" CALIPER. BALLED AND BURLAPPED. COUNT 13.		N	PICEA GLAUCOA 'CONICA' (DWARF ALBERTA SPRUCE) 5 FT. TO 6 FT. IN HEIGHT. BALLED AND BURLAPPED. COUNT 2.
	D	QUERCUS ACUTISSIMA (SAWTOOTH OAK) 2'-2 1/2" CALIPER. BALLED AND BURLAPPED. COUNT 2			PLANTING BED MULCH: CYPRUS WOOD CHIPS.
	E	QUERCUS ACUTISSIMA (SAWTOOTH OAK) 2'-2 1/2" CALIPER. BALLED AND BURLAPPED. COUNT 2			PLANTING BED EDGING: 6 IN. HIGH PLASTIC. HELD IN PLACE WITH HOOKED STEEL SPIKES (10 IN. LONG - MINIMUM) SPACED NOT OVER 4 FT. O.C.
	F	PICEA ABIES (NORWAY SPRUCE). 6' TO 8' IN HEIGHT. BALLED AND BURLAPPED. COUNT 19.			TURF AREAS: SEEDED WITH 'EMVRO-BLEND' (HOUND DOG FESCUE, REBEL II FESCUE, AND ANNUAL RYE BLEND). SOW AT THE RATE OF 8 LBS. PER 1000 S.F.
	G	MALLUS HV. (PRAIRIEFIRE CRABAPPLE) 5' TO 6' IN HEIGHT. BALLED AND BURLAPPED. COUNT 3.			TURF AREAS INCLUDE ALL AREAS OF SITE NOT COVERED BY BUILDINGS, PAVING, AND PLANTING BEDS.
	H	ACER GINNALE (AMUR MAPLE) 5' TO 6' IN HEIGHT. BALLED AND BURLAPPED. COUNT 2.			ORDINANCE SECTION 20-14A04.6 PLANTING REQUIREMENTS WITHIN PARKING AND VEHICULAR USE AREAS
	I	CERCIS CANDENSIS (EASTERN REDBUD) 5' TO 6' IN HEIGHT. BALLED AND BURLAPPED. COUNT 9.			10% PARKING SPACES X 280 S.F. EA = 29,400 SQ. FT. 15% OF AREA REQUIRED IN PLANTING AREAS = 4,410 SQ. FT.
	J	TAXUS CUSPIDATA HV (DARKGREEN SPREADER JAPANESE YEW) 2 FT. HIGH. BALLED AND BURLAPPED. PLANT AT 5 FT. CENTERS IN 3 FT. BED. COUNT 67			PLANTING AREAS PROVIDED = 5,730 SQ. FT.
	K	VIBURNUM X BURKWOODII (BURKWOOD VIBURNUM) PLANT AT 5 FT. CENTERS IN 3 FT. BED. COUNT 107.			AREA OF PLANTING AREAS INDICATED THUS (280 S.F.)

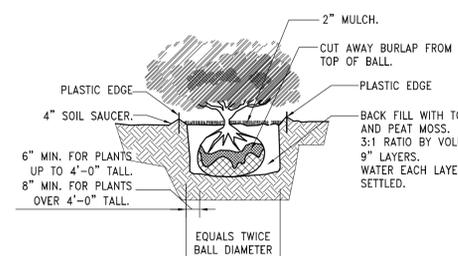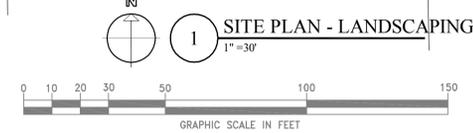

3 PLANTING DETAIL - SHRUB  
 NOT TO SCALE

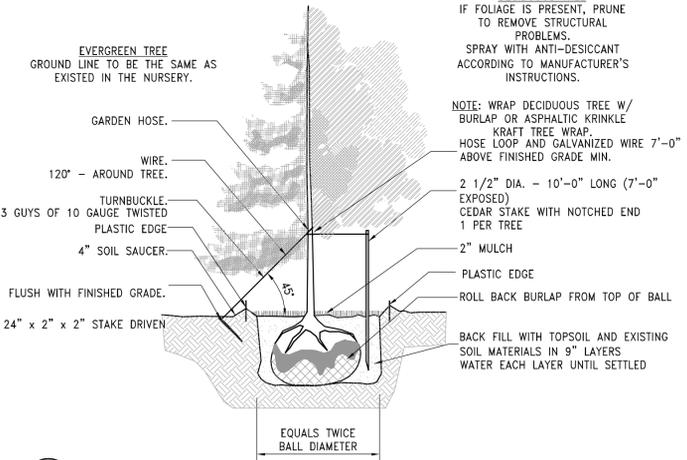

2 PLANTING DETAIL - TREE  
 NOT TO SCALE

ISSUED FOR SITE PLAN  
 REVIEW / APPROVAL ONLY.  
 NOT FOR CONSTRUCTION.