


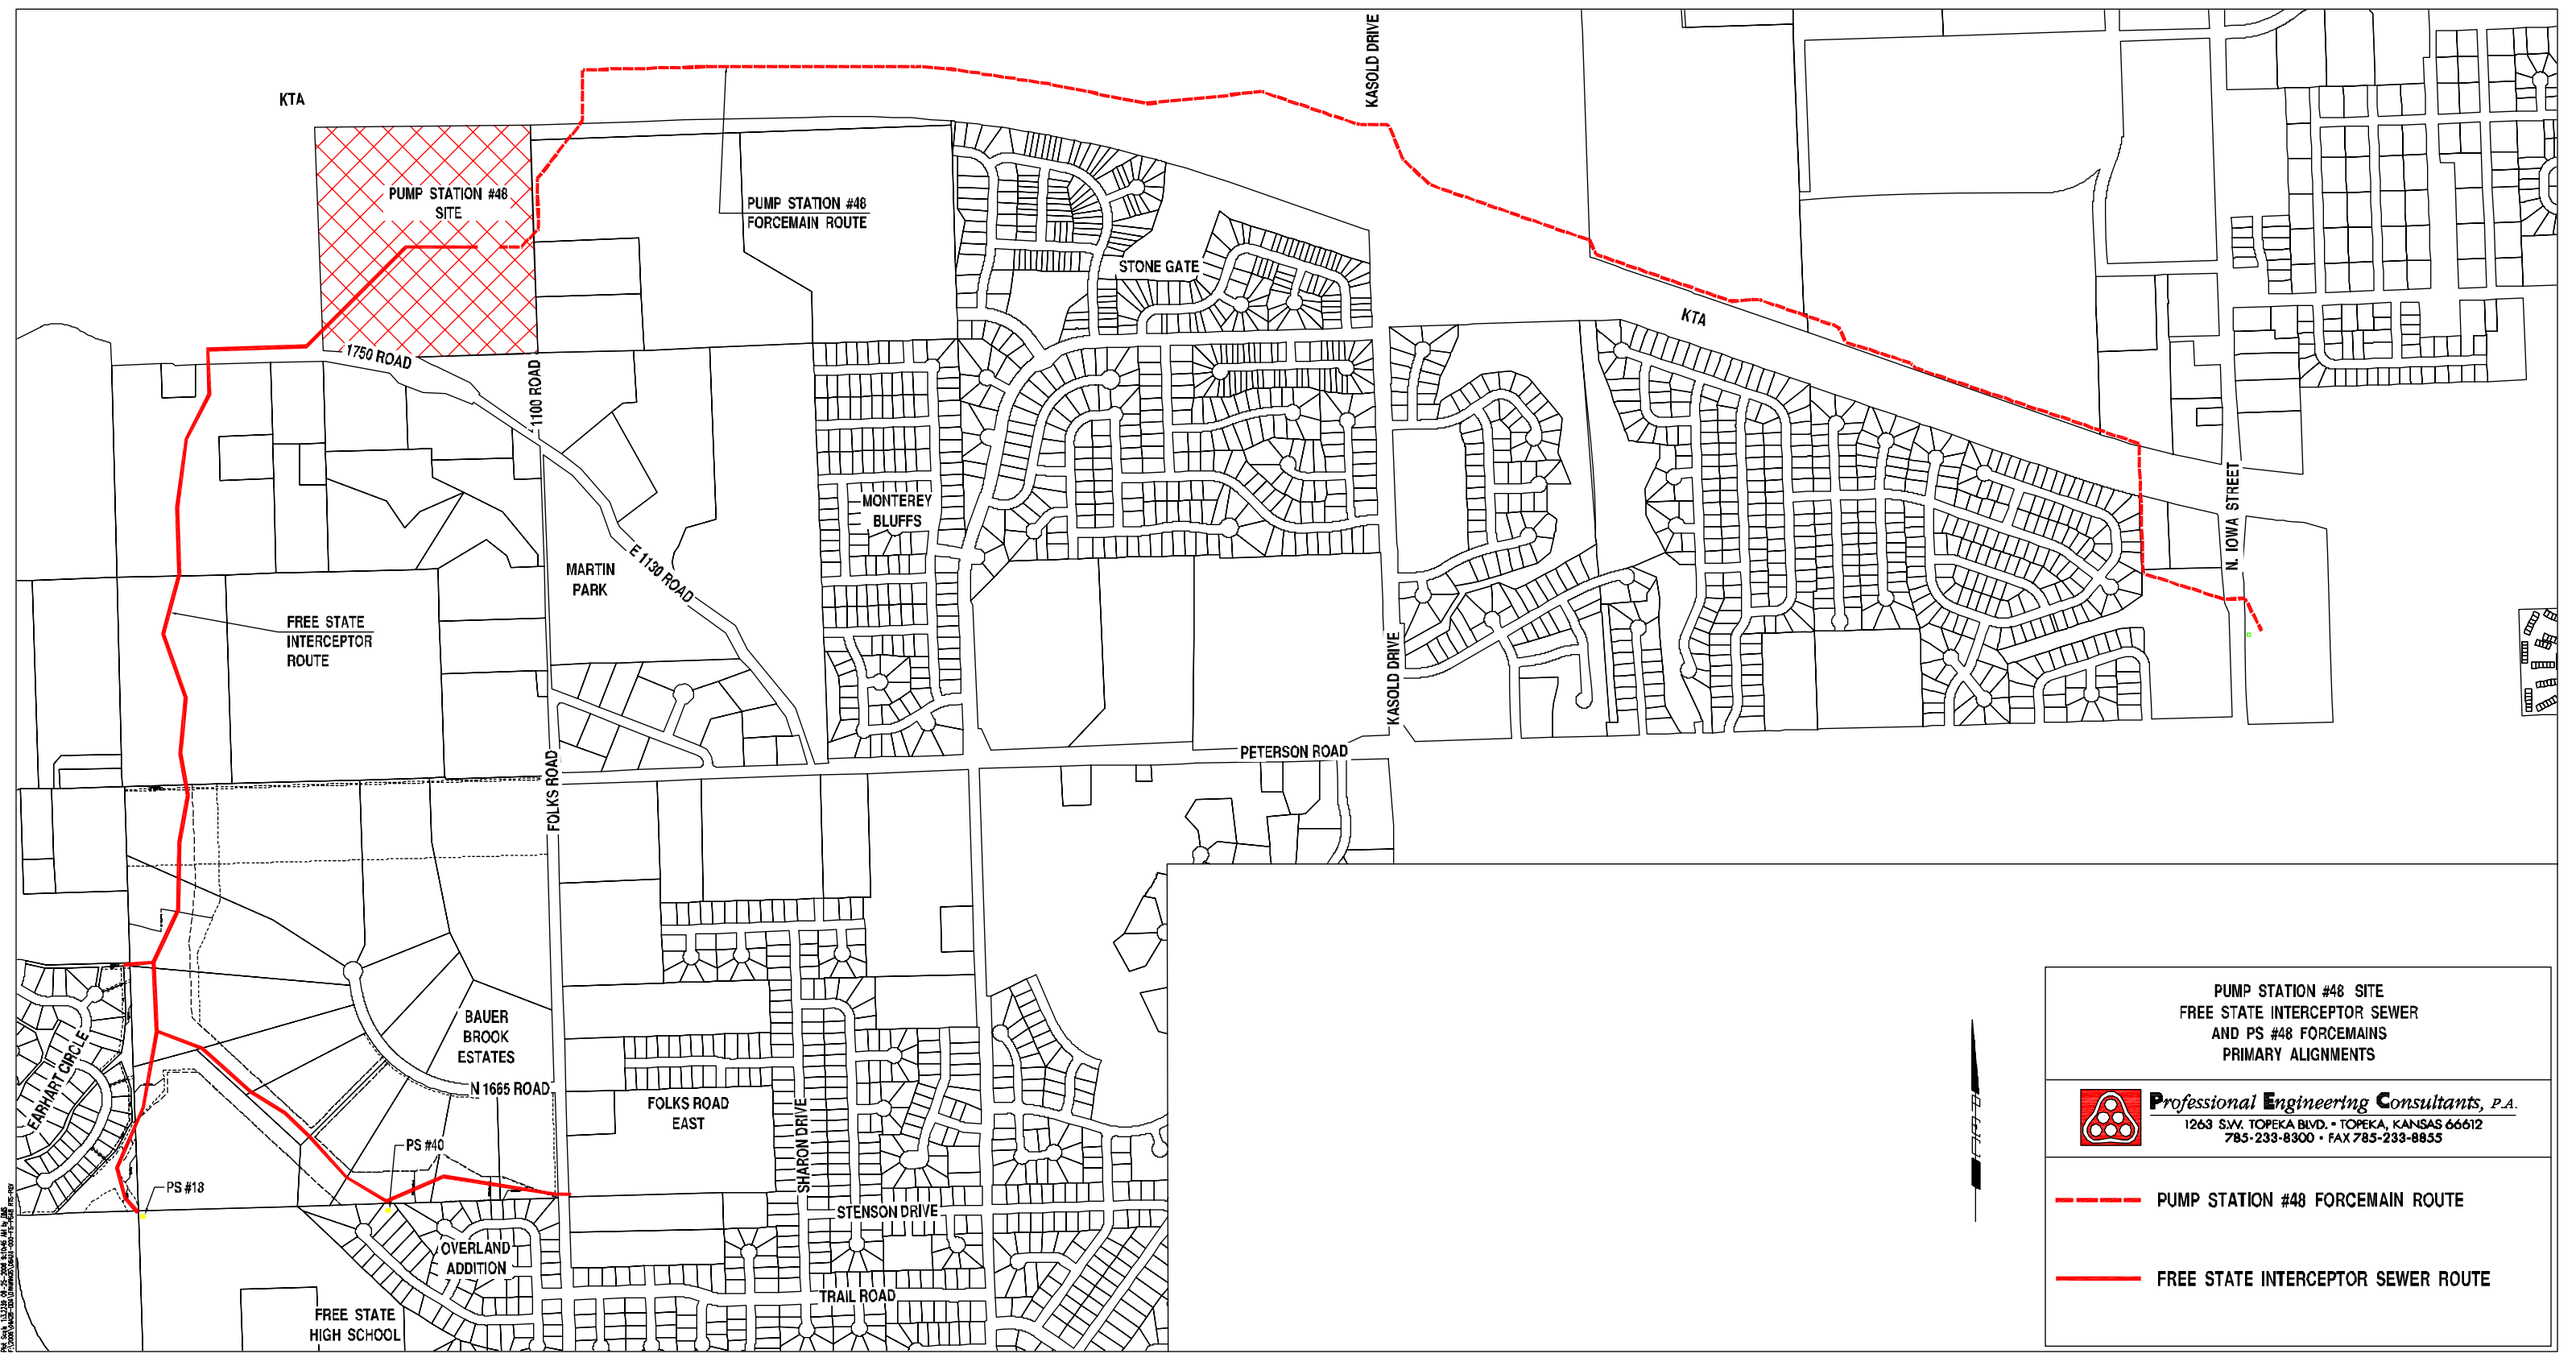

PUMP STATION #48 SITE
FREE STATE INTERCEPTOR SEWER
AND PS #48 FORCEMAINS
PRIMARY ALIGNMENTS



Professional Engineering Consultants, P.A.
1263 S.W. TOPEKA BLVD. • TOPEKA, KANSAS 66612
785-233-8300 • FAX 785-233-8835

-  PUMP STATION #48 FORCEMAIN ROUTE
-  FREE STATE INTERCEPTOR SEWER ROUTE

Drawn: 10-10-2008, 10:23:25 AM by: [illegible]
Checked: 10-10-2008, 10:23:25 AM by: [illegible]
Project: 10-10-2008, 10:23:25 AM by: [illegible]