


Last edit on: May 11, 2007
Drawing name: F:\15000\15736\15736-001\AutoCad\25th Street Plan.dwg Layout name: LAYOUT Plotted by: JMD1016 Plotted on: Jul 17, 2007 - 1:09pm

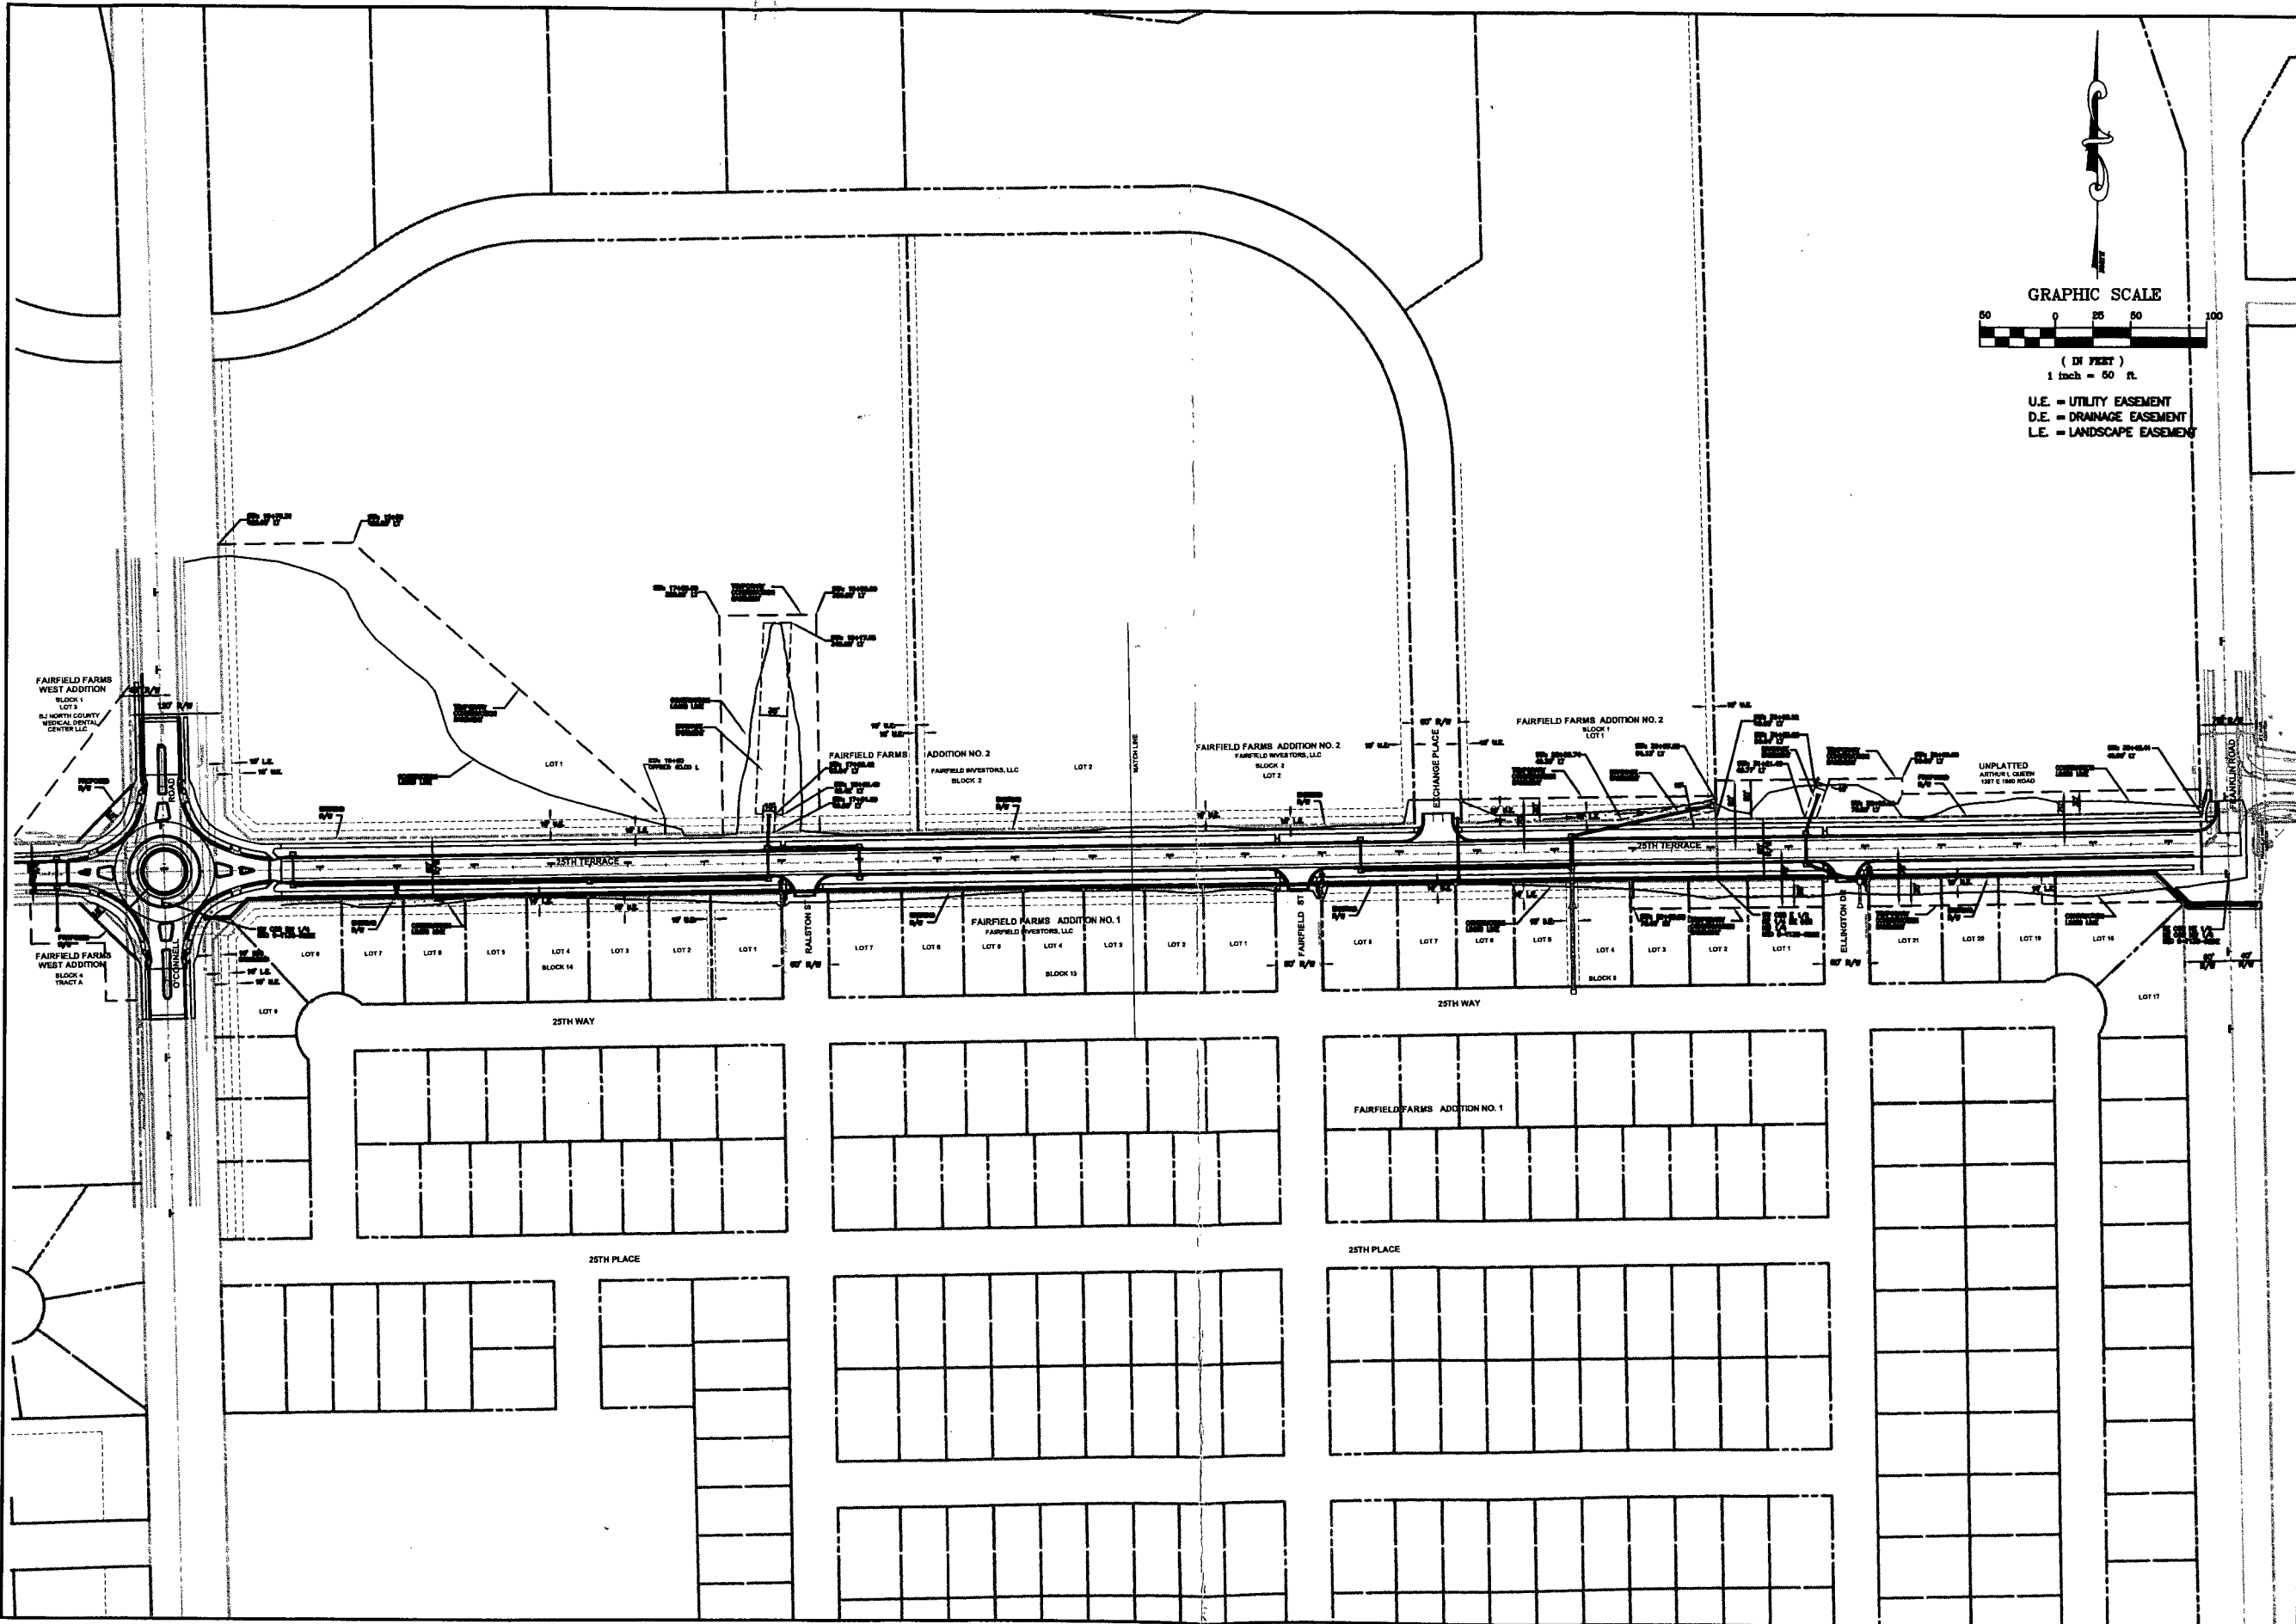

RIGHT-OF-WAY/EASEMENT STRIP MAP
PLAT NAMES, OWNERS NAMES AND LOTS
25TH TERRACE, O'CONNELL RD TO FRANKLIN RD
STREET, STORM SEWER, & WATERLINE IMPROVEMENTS
LAWRENCE, KANSAS

DESIGNED BY:	JJ
DRAWN BY:	JDM
APPROVED BY:	JGC
DESIGN PROJ:	15736.001
CONST PROJ:	---
SCALE:	1" = 20'
DATE:	JULY, 2007
DRAWING NO:	9
SHEET NO:	9 of 50

BARTLETT & WEST

655 VERMONT STREET - LAWRENCE, KS 66044
PHONE 785.749.9435 - FAX 785.749.5961
WWW.BARTLETTANDWEST.COM

ALL RIGHTS RESERVED. ALL BARTLETT & WEST ENGINEERS PLANS, SPECIFICATIONS AND DRAWINGS ARE PROTECTED UNDER COPYRIGHT LAW, AND NO PART MAY BE COPIED, REPRODUCED, DISPLAYED PUBLICLY, USED TO CREATE DERIVATIVES, DISTRIBUTED, STORED IN A RETRIEVAL SYSTEM OR TRANSMITTED IN ANY FORM BY ANY MEANS WITHOUT PRIOR WRITTEN PERMISSION OF BARTLETT & WEST ENGINEERS.

