




SCSA
VISUALIZATION SERVICES

api(+)

Lawrence, Kansas
Wal-Mart Supercenter #5219-00 2007



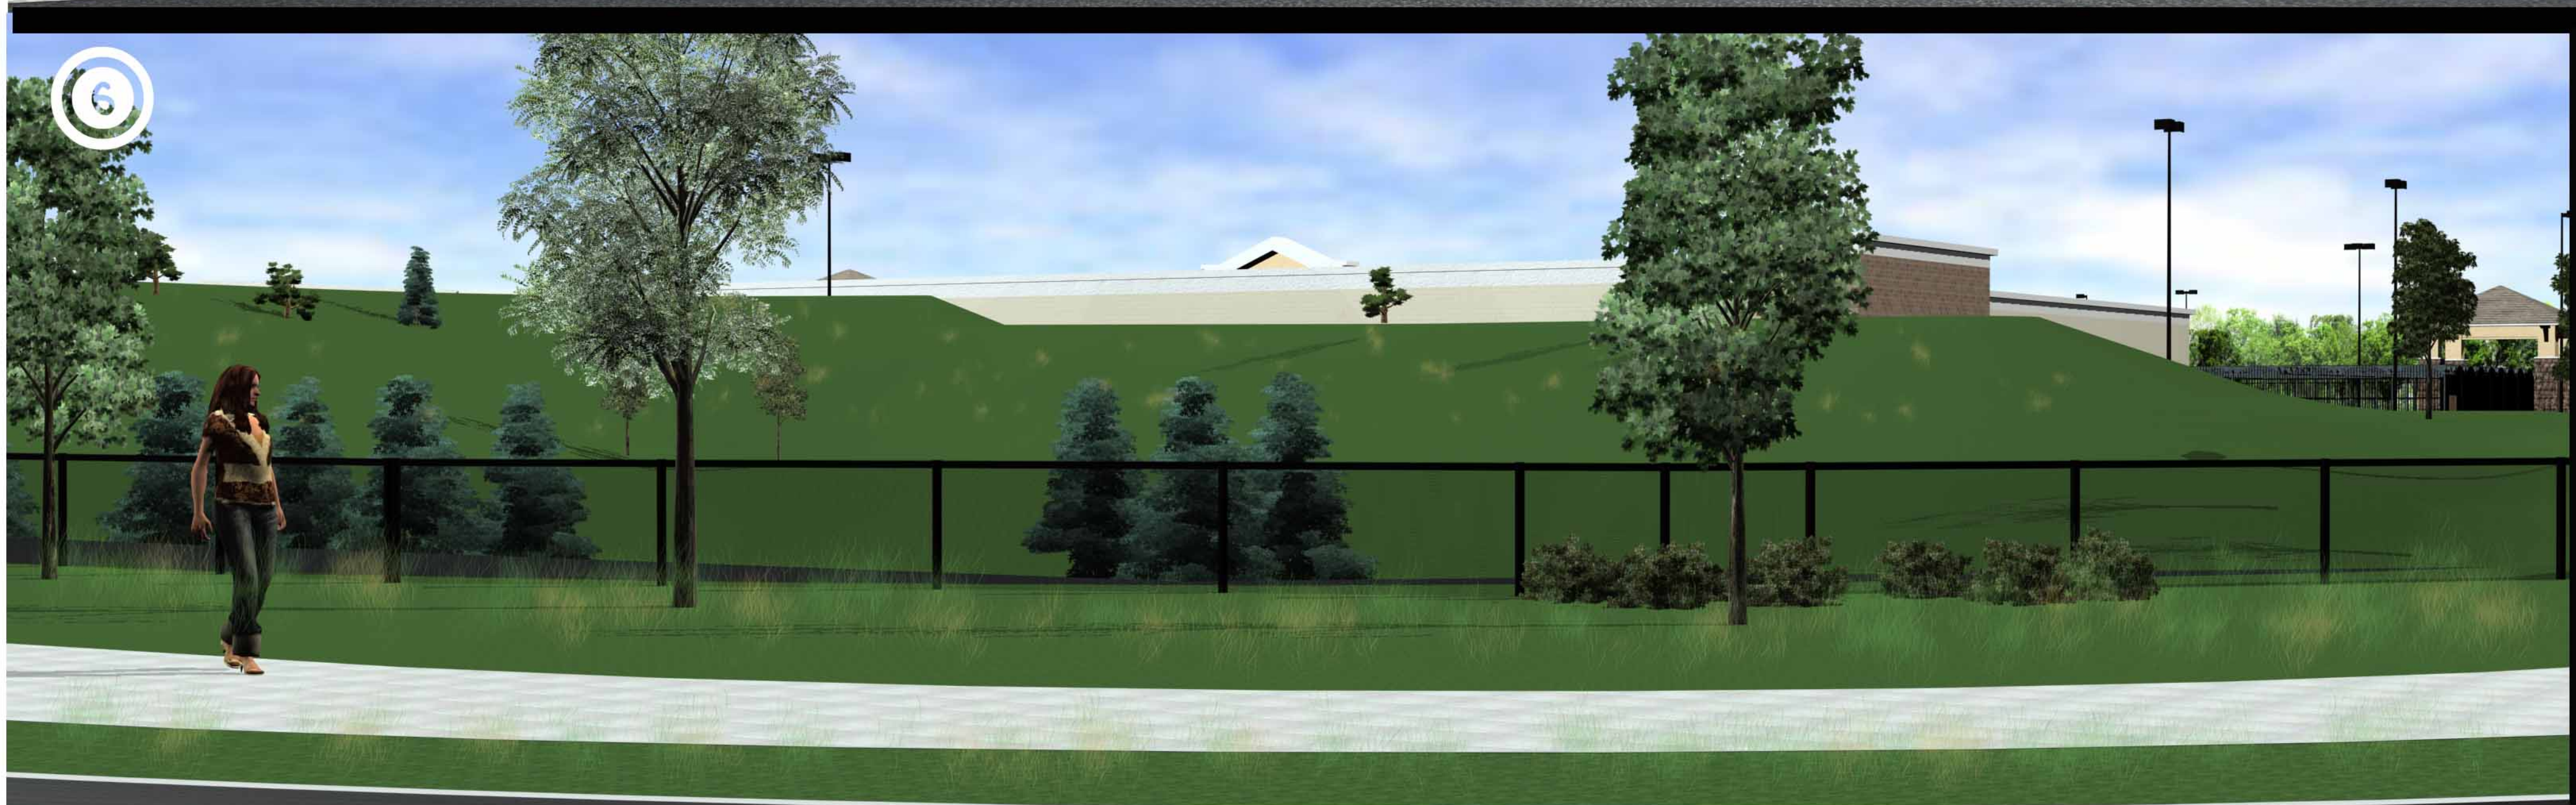

SCSA
VISUALIZATION SERVICES

api(+)

Lawrence, Kansas
Wal-Mart Supercenter #5219-00 2007





SCSA
VISUALIZATION SERVICES

api(+)

Lawrence, Kansas
Wal-Mart Supercenter #5219-00 2007




3



SCSA
VISUALIZATION SERVICES

api(+)


Lawrence, Kansas
Wal-Mart Supercenter #5219-00 2007

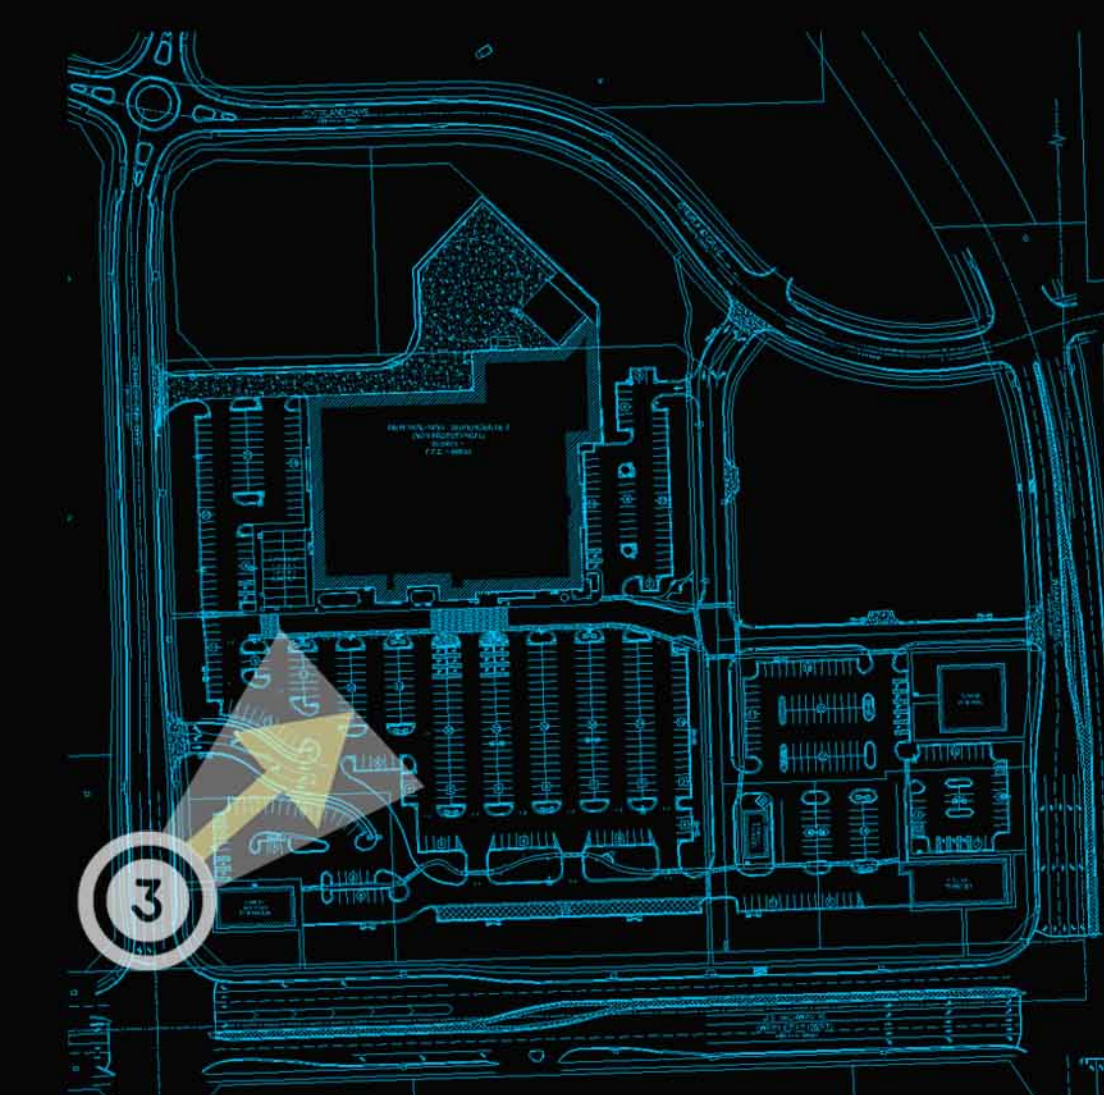



Front Elevation

Scale: 1/16" = 1'-0"

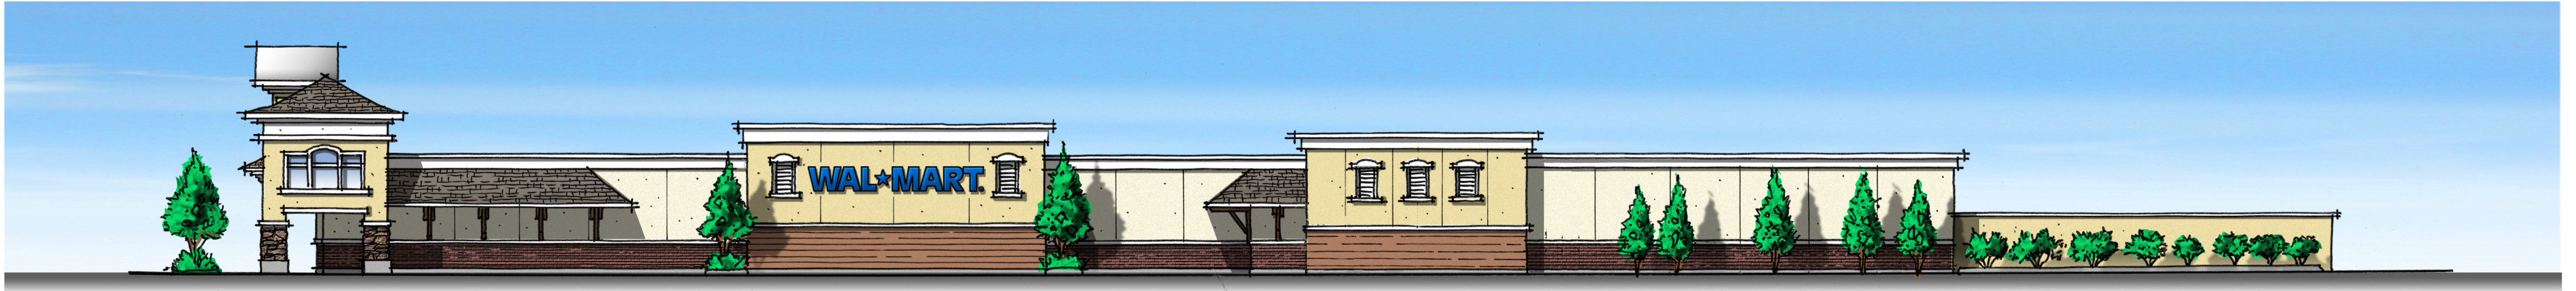

Right Side Elevation

Scale: 1/16" = 1'-0"