




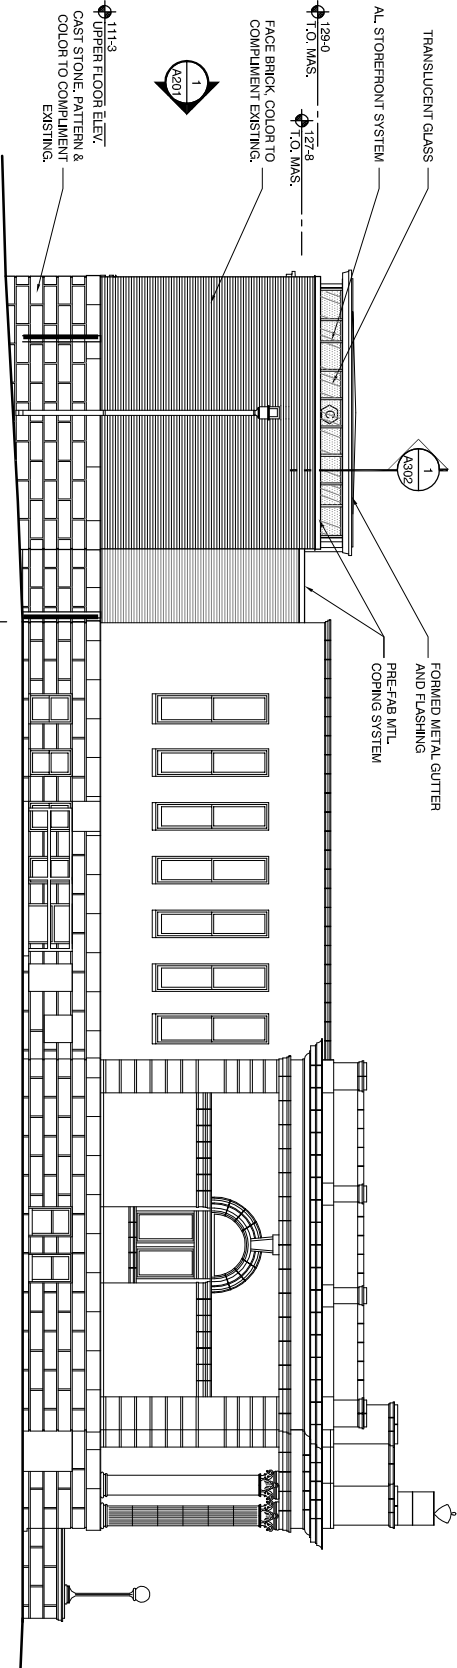

WEST BUILDING ELEVATION
SCALE: 1/8" = 1'-0"

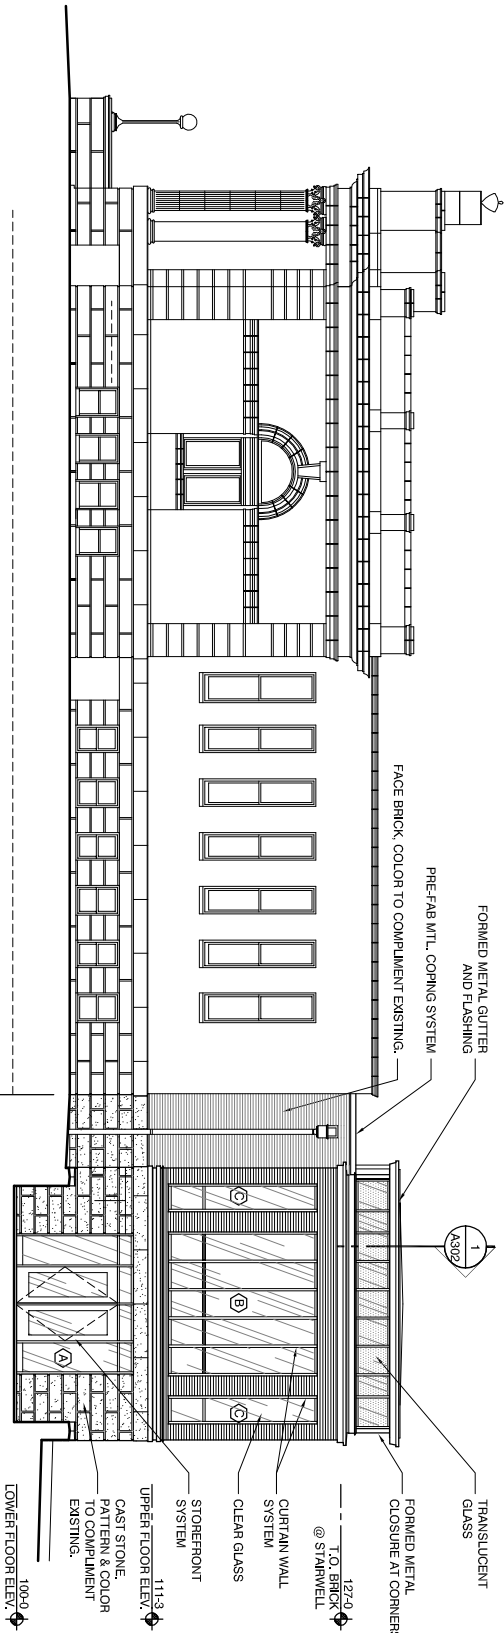

EAST BUILDING ELEVATION
SCALE: 1/8" = 1'-0"

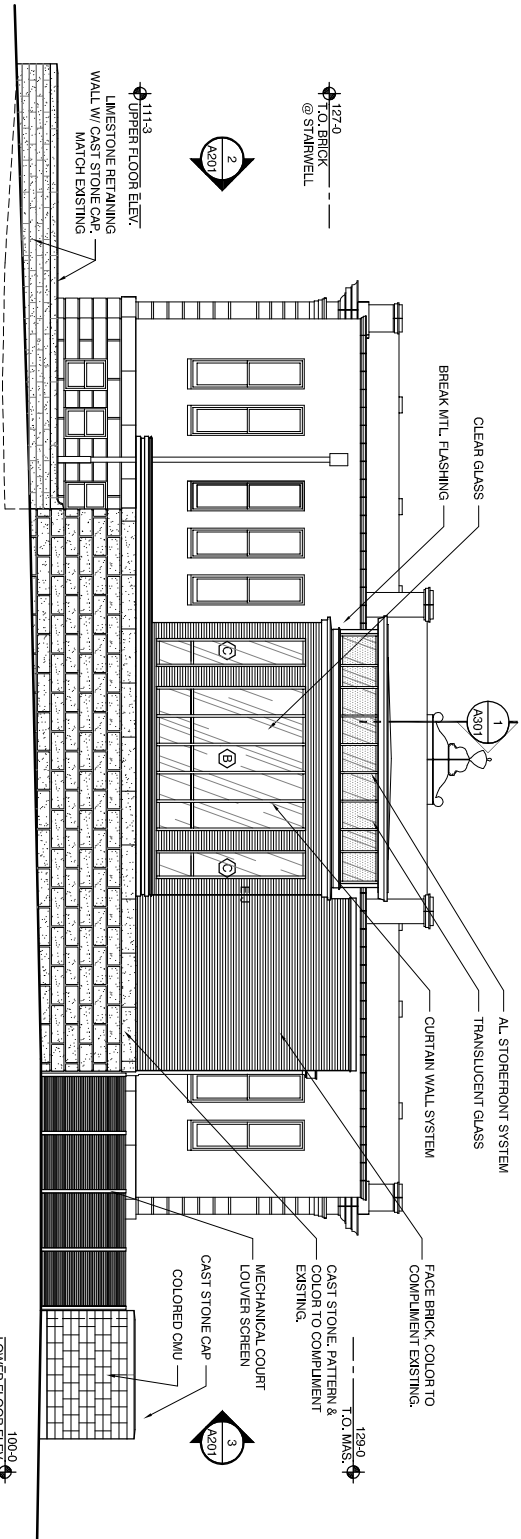

NORTH BUILDING ELEVATION
SCALE: 1/8" = 1'-0"