




Request to Install Stop Signs at Traffic Booth Locations on the Main Campus of the University of Kansas, Lawrence, Kansas

February 12, 2008

The University of Kansas is currently working to improve campus signage for the purposes of improved safety, wayfinding for visitors, and traffic control.


As part of this process, the signage at the current traffic booths has been evaluated and found to be confusing with the volume of information posted. In an effort to safely enforce vehicular access to the core of the campus while providing pertinent information at the traffic booth locations, the University proposes to remove "stop" information from our campus information signs at these locations and make use of regulatory stop signs and painted stop bars on the pavement. All associated costs will be the responsibility of the University. Please refer to the attached exhibits for the following locations:

1. The west end of Jayhawk Boulevard for eastbound Jayhawk Boulevard traffic coming from the Chi Omega fountain traffic circle and entering the campus at the traffic control booth.
2. The north side of the Sunflower Road and Sunnyside Avenue intersection for northbound traffic entering the campus at the traffic control booth.
3. The south side of the Jayhawk Boulevard and 14th Street intersection for southbound Jayhawk Boulevard traffic entering the campus at the traffic control booth.
4. The south end of Mississippi Street near the intersection of Memorial Drive for southbound Mississippi Street traffic entering the campus at the traffic control booth.

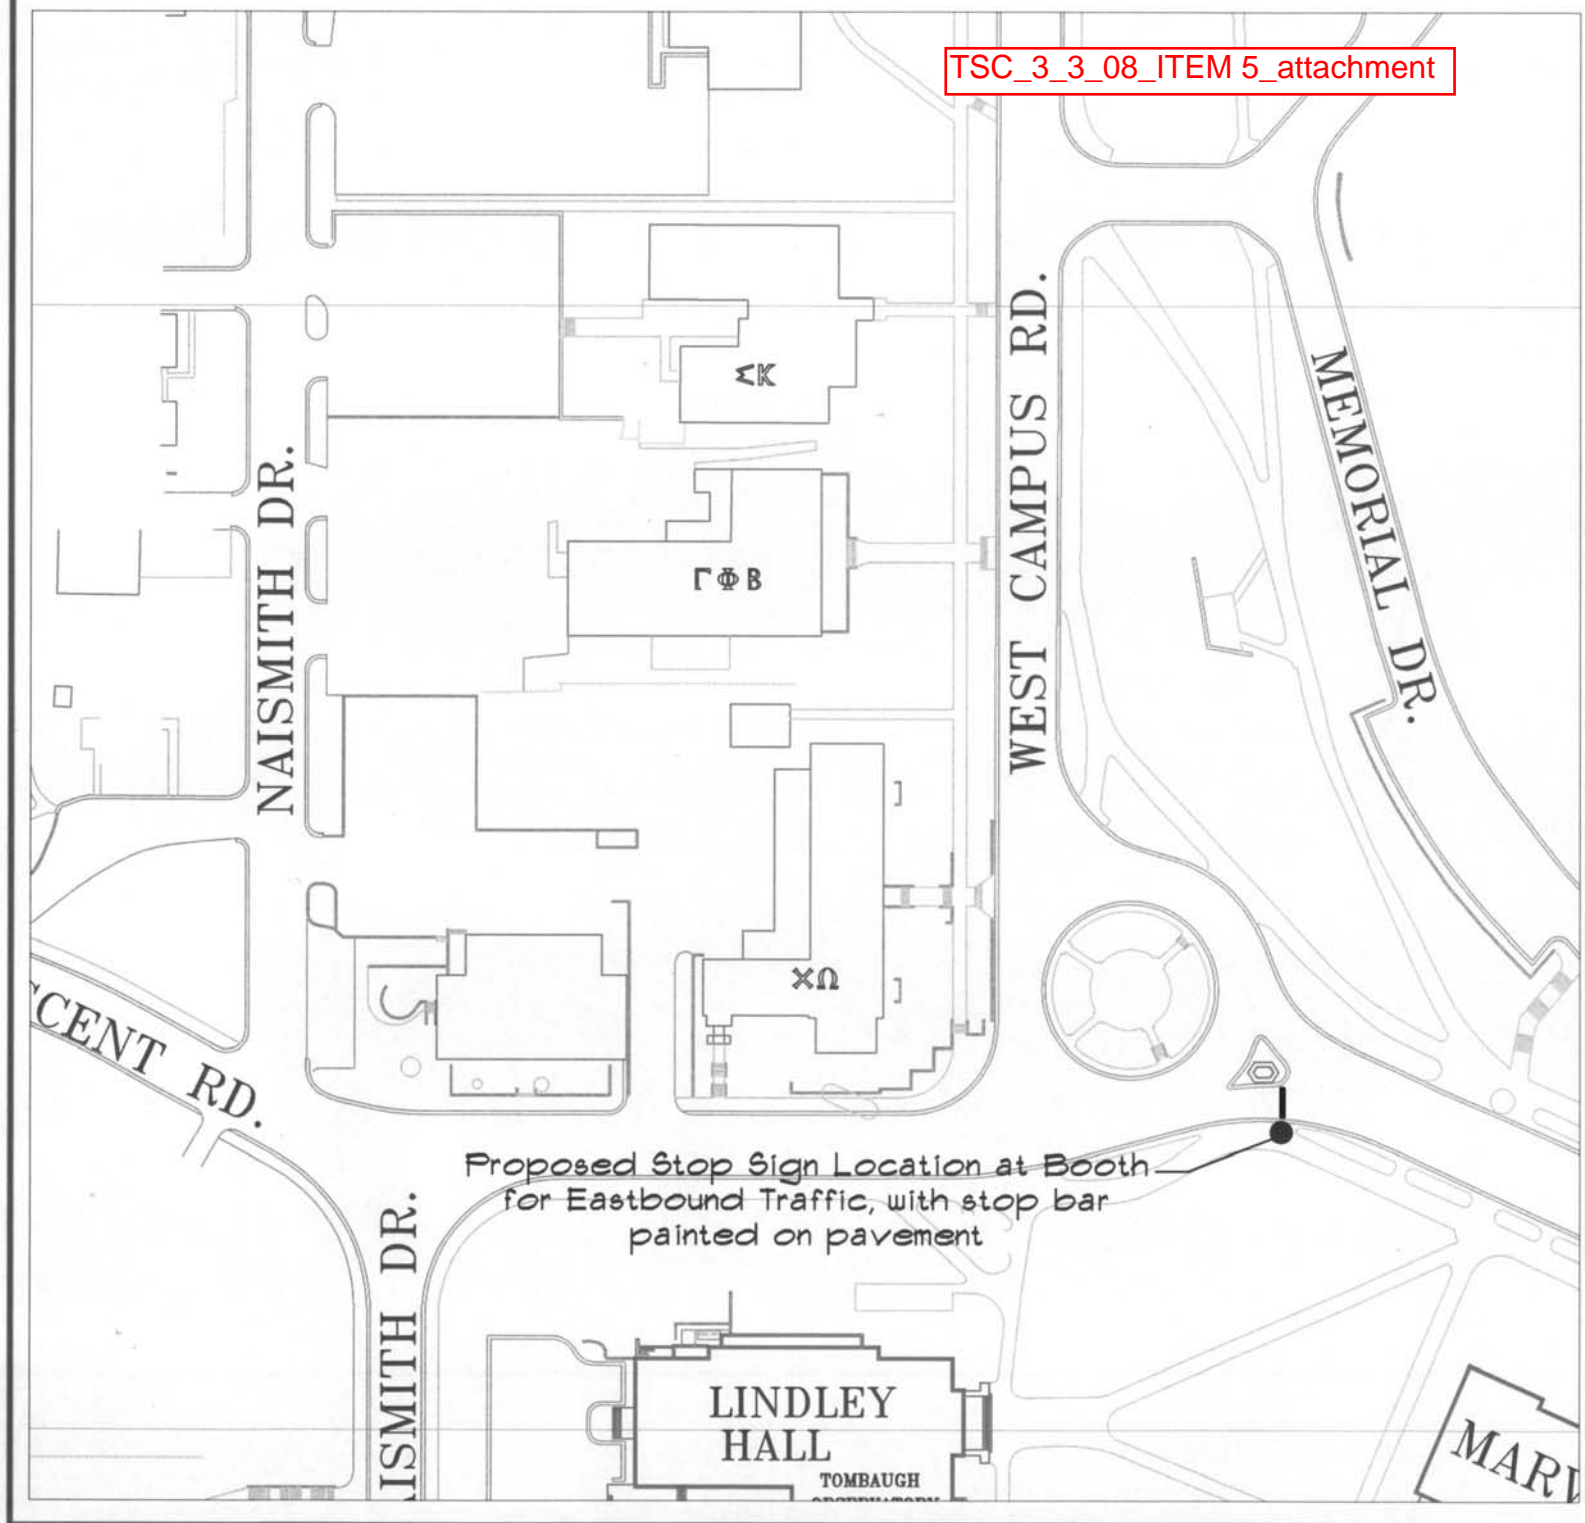


TSC_3_3_08_ITEM 5_attachment

THE UNIVERSITY OF KANSAS Stop Sign at Traffic Booth Eastbound off Chi Omega Fountain	DCM PROJECT #	DESIGN & CONSTRUCTION MANAGEMENT THE UNIVERSITY OF KANSAS 1246 WEST CAMPUS ROAD #114 LAWRENCE, KANSAS 66045-7505 TELEPHONE (785) 864-3431
	PROJECT TYPE:	
	APPROVED BY:	PL
1	DATE:	2/12/08
	CHECKED BY:	REV:
ORIGINAL CONTRACT DOCUMENTS		

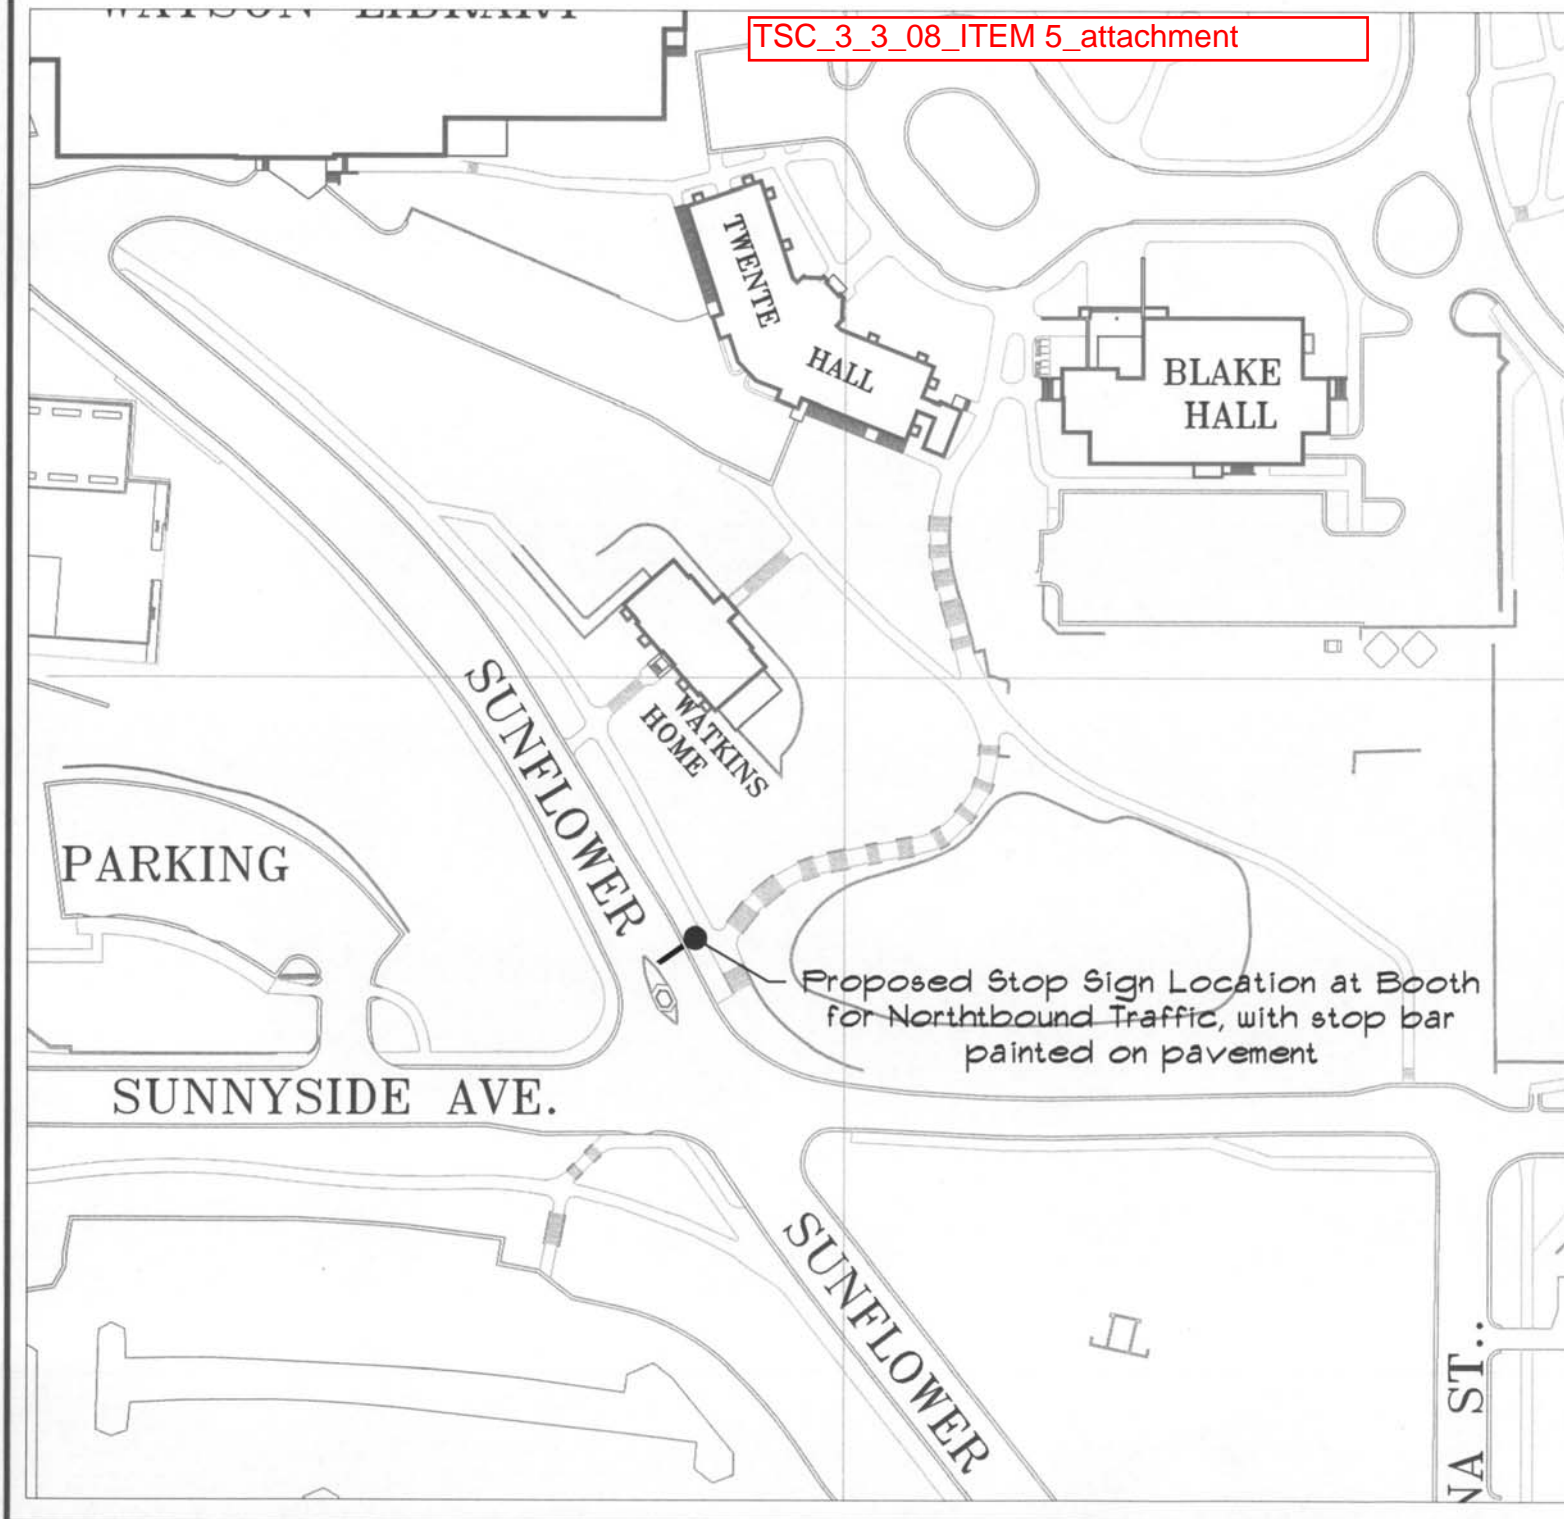

<p>DESIGN & CONSTRUCTION MANAGEMENT THE UNIVERSITY OF KANSAS 1246 WEST CAMPUS ROAD #114 LAWRENCE, KANSAS 66045-7505 TELEPHONE (785) 864-3431</p>	<p>DCM PROJECT #</p> <p>PROJECT TYPE:</p> <p>APPROVED BY: PL</p>
<p>THE UNIVERSITY OF KANSAS Stop Sign at Traffic Booth Northbound Sunflower Rd.</p> <p>DATE: 2/12/08 DRAWN BY: CHECKED BY: REV:</p>	<p>2</p> <p>ORIGINAL CONTRACT DOCUMENTS</p>

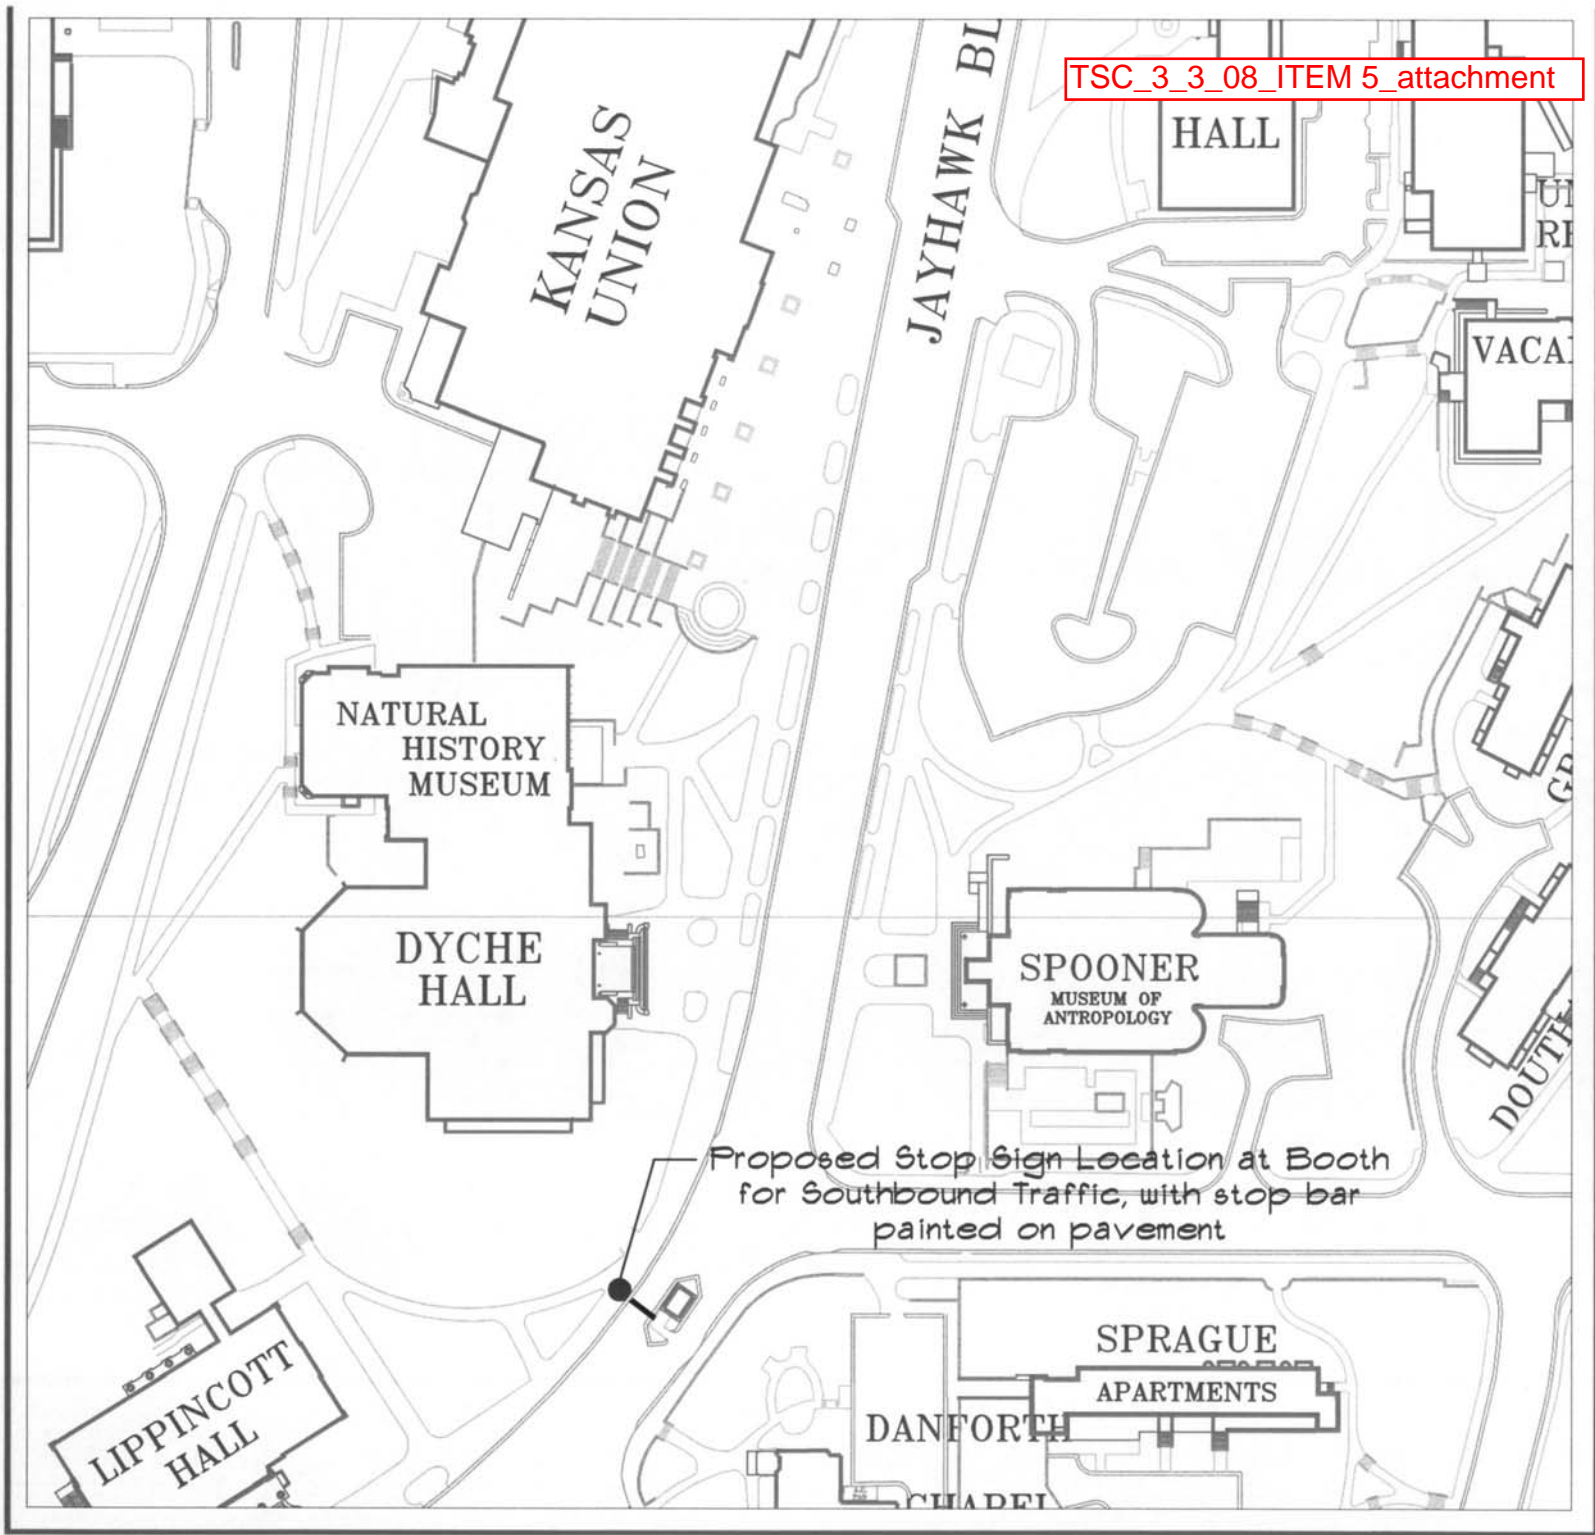


TSC_3_3_08_ITEM 5_attachment

DESIGN & CONSTRUCTION
MANAGEMENT
THE UNIVERSITY OF KANSAS
1246 WEST CAMPUS ROAD #114
LAWRENCE, KANSAS
66045-7505
TELEPHONE (785) 864-3431

DCM PROJECT #
PROJECT TYPE:
APPROVED BY:
PL

THE UNIVERSITY OF KANSAS
Stop Sign at Traffic Booth
Southbound Jayhawk Blvd at 14th St
DATE: 2/12/08
DRAWN BY: CHECKED BY: REV:

3
ORIGINAL CONTRACT
DOCUMENTS

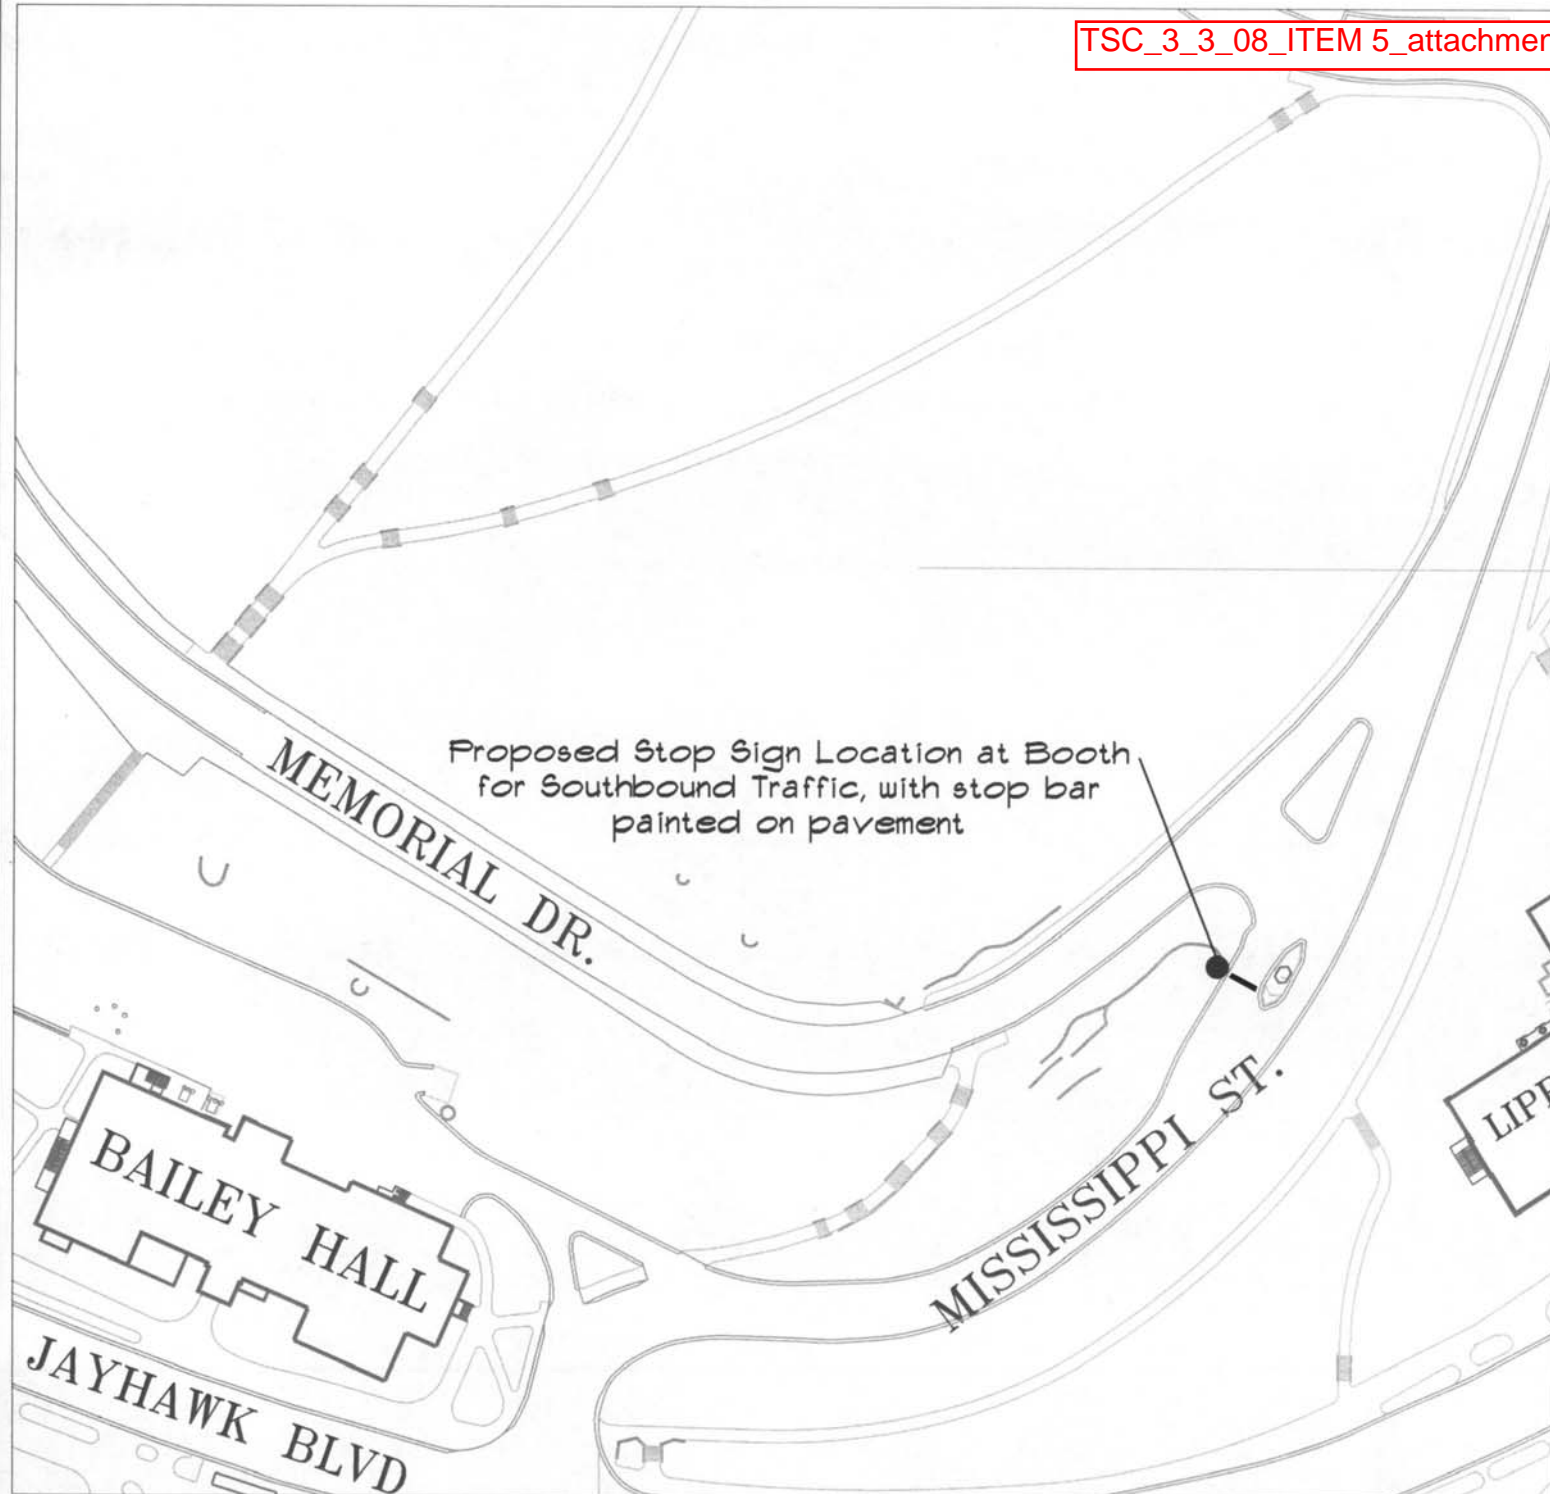

THE UNIVERSITY OF KANSAS
Stop Sign at Traffic Booth
 Southbound Mississippi St

DCM PROJECT #

PROJECT TYPE:

APPROVED BY:
PL

DATE: 2/12/08
 DRAWN BY: CHECKED BY: REV:

4

ORIGINAL CONTRACT
DOCUMENTS

DESIGN & CONSTRUCTION
MANAGEMENT
THE UNIVERSITY OF KANSAS
1246 WEST CAMPUS ROAD #114
LAWRENCE, KANSAS
66045-7505
TELEPHONE (785) 864-3431

