


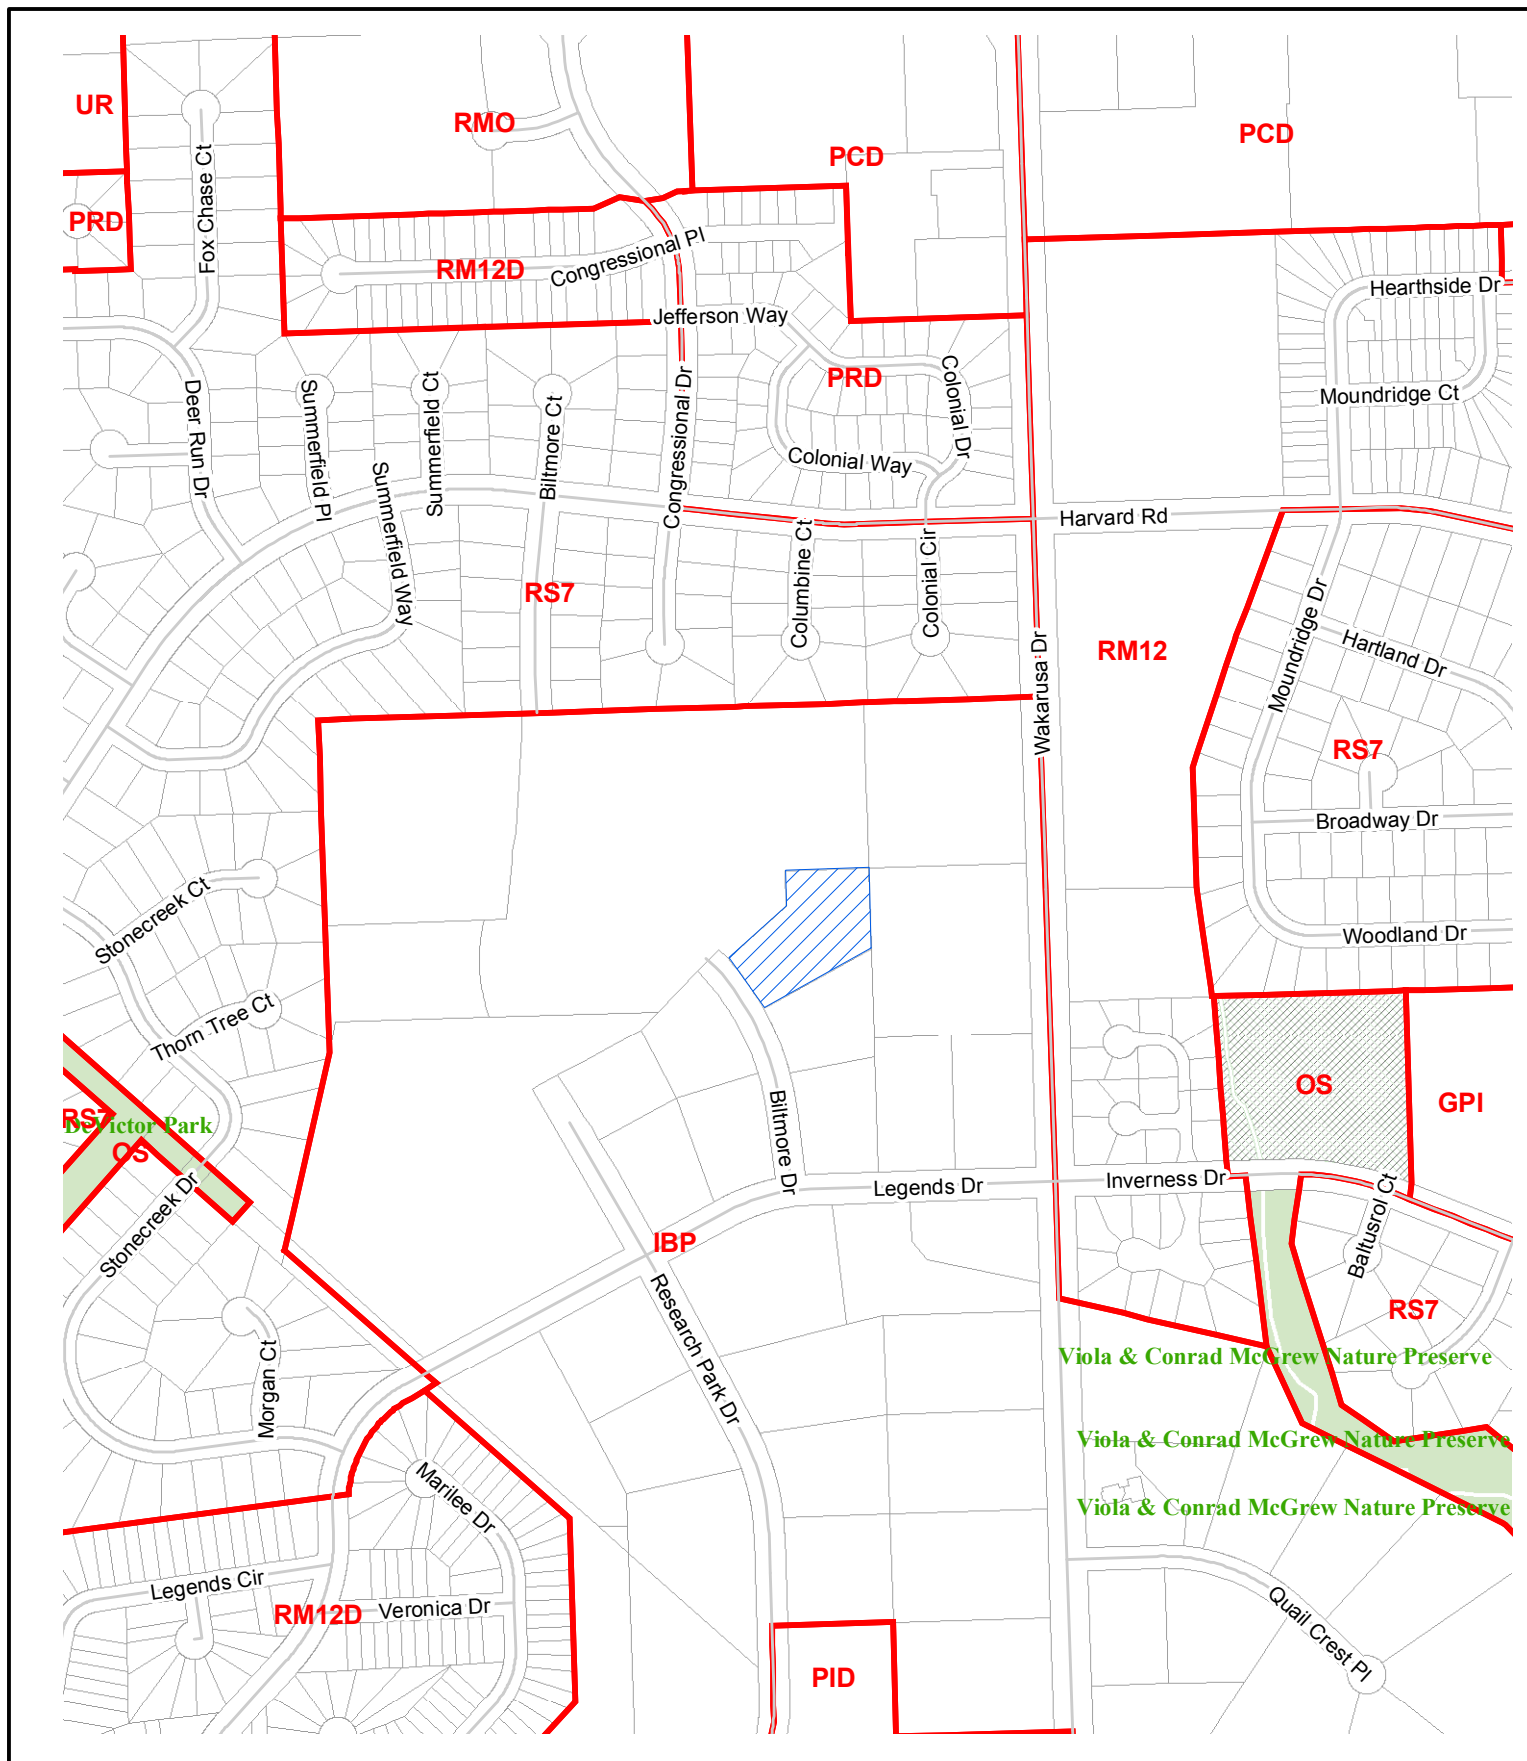

SUP-07-07-08: Special Use Permit for a proposed Extended Care Facility 1216 Biltmore Drive

