

Z-5-10-09: Rezoning of 0.9 acres from CS & RS10 to CS
1223 E 23rd Street


Lawrence-Douglas County Planning Office
 July 2009



Area Requested

Scale: 1 Inch = 500 Feet

Figure 9 Inset
Lawrence Future Land Use

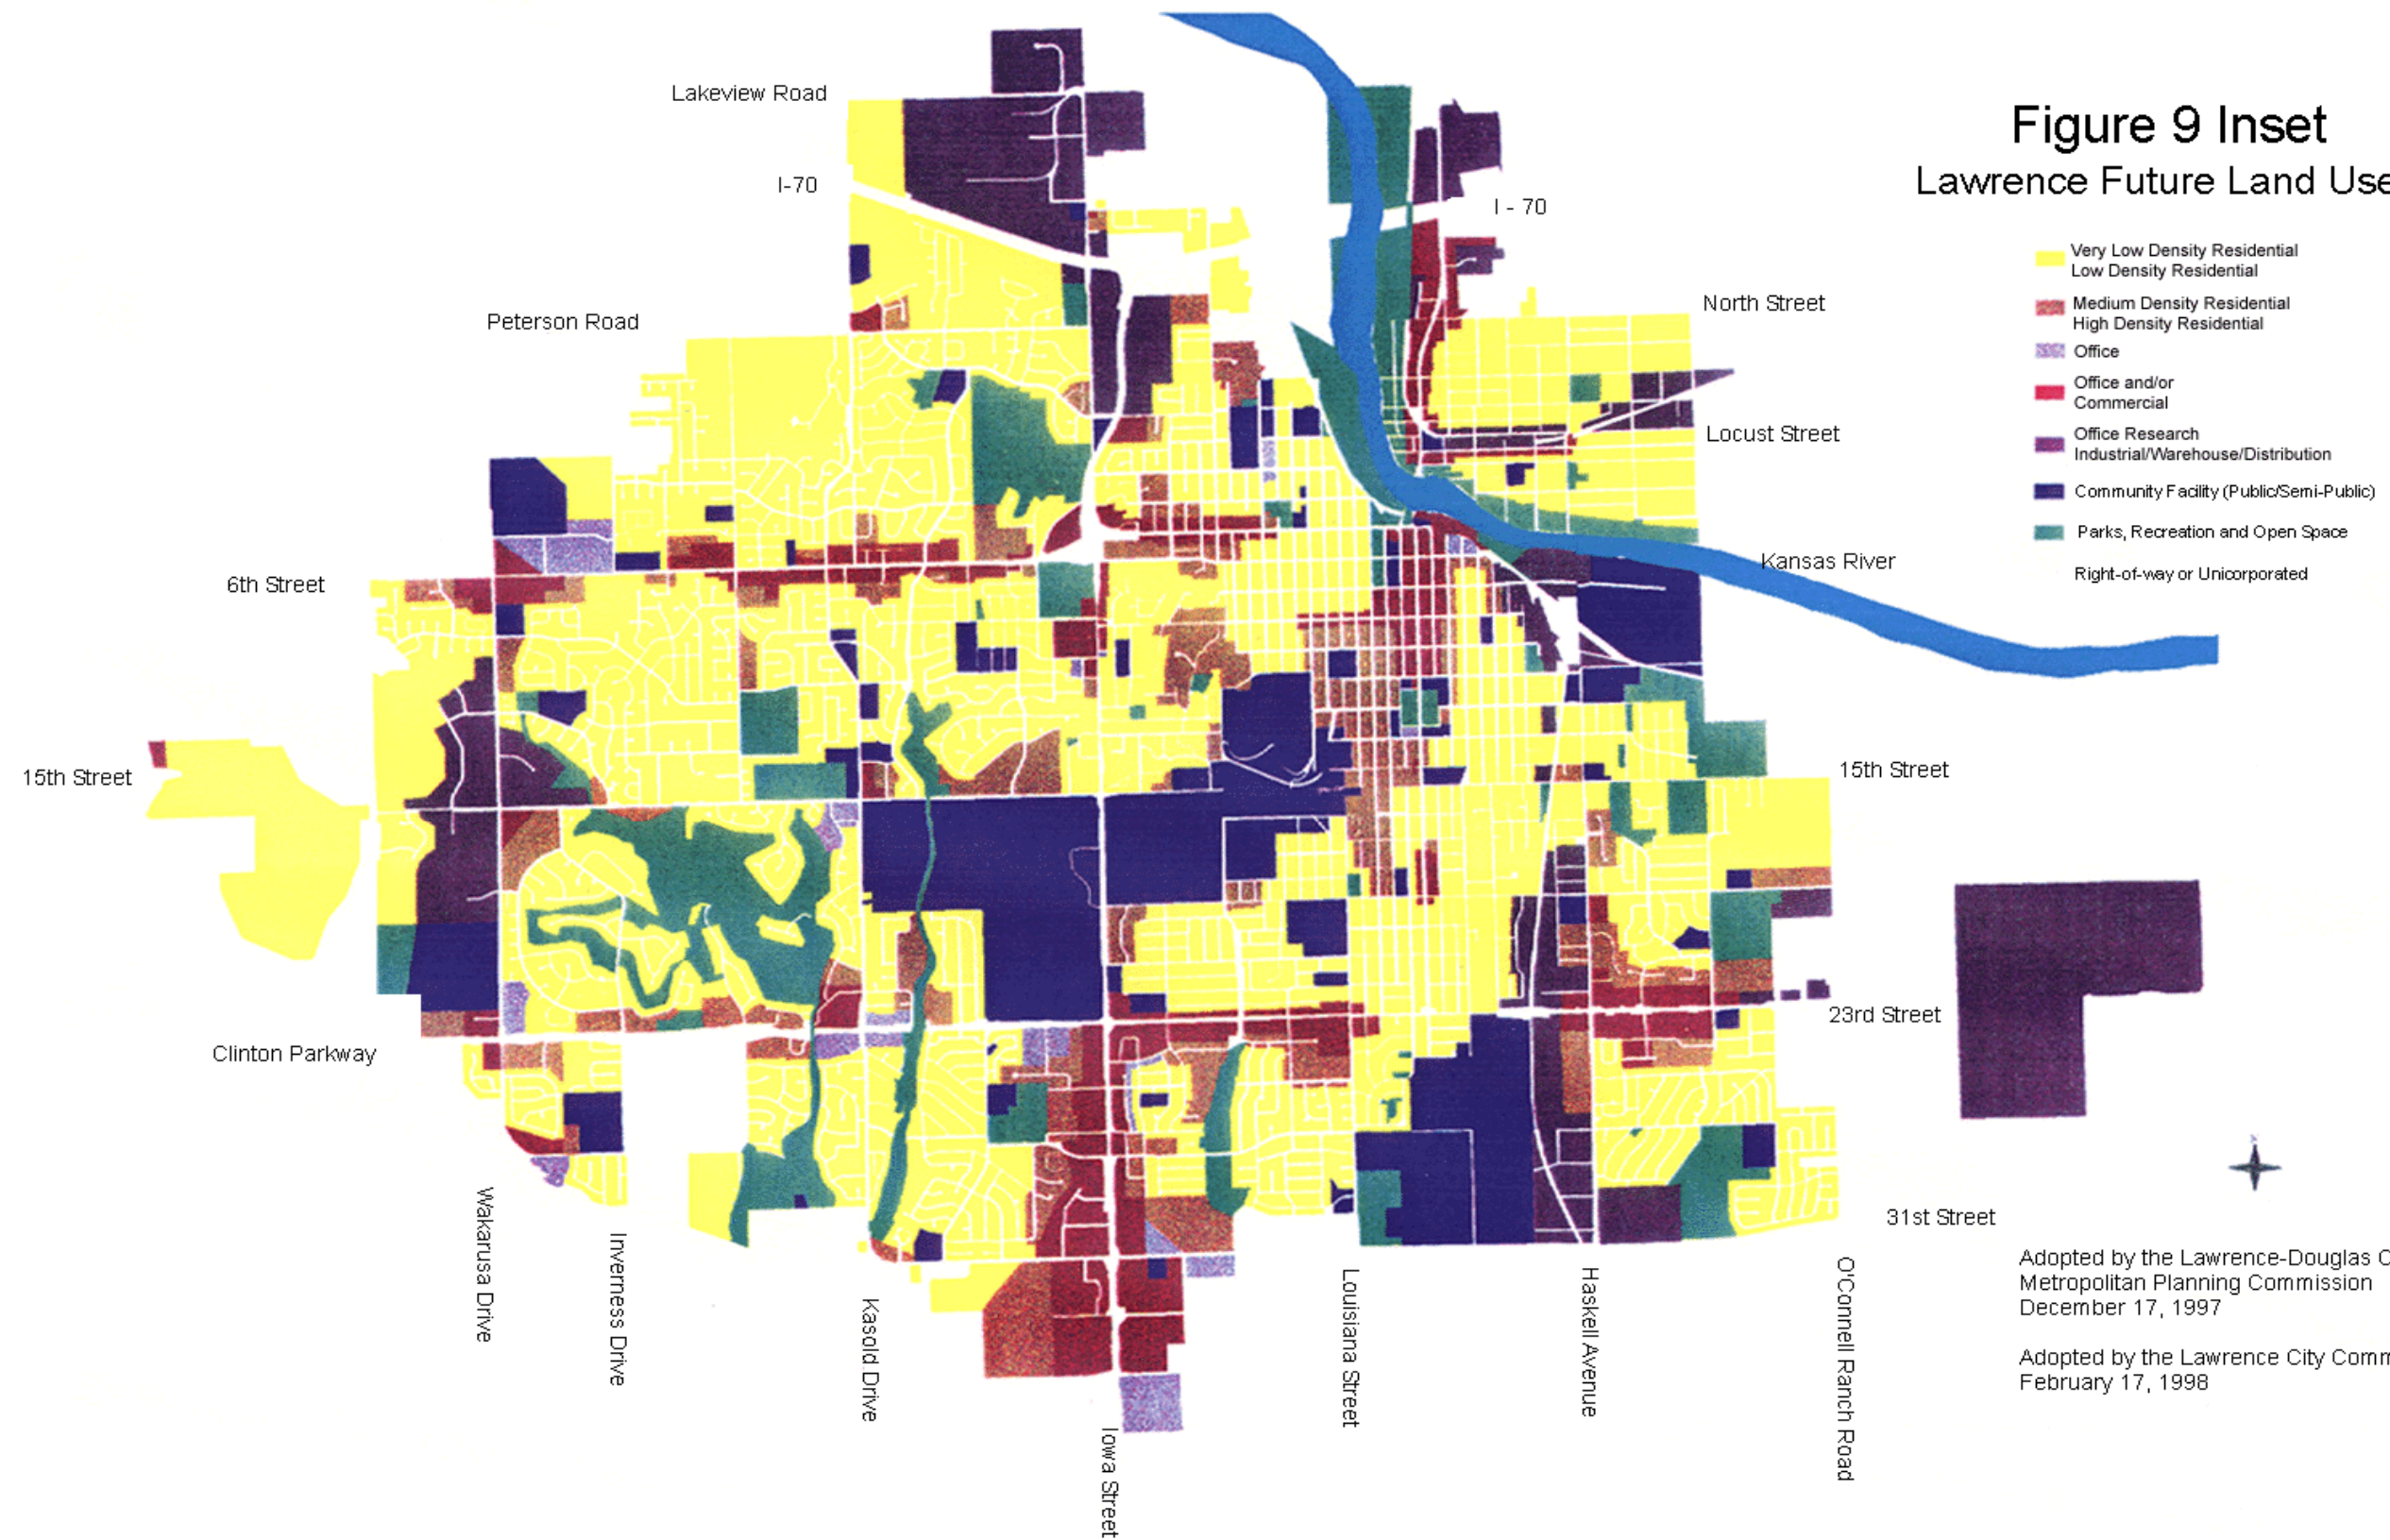

Adopted by the Lawrence-Douglas County
Metropolitan Planning Commission
December 17, 1997

Adopted by the Lawrence City Commission
February 17, 1998

Note: This map does not depict, nor will it convey zoning. Land use shown is general and only conceptual in nature. Other factors, including development constraints outlined in the text of Horizon 2020, must be consulted for making land use decisions.

Residential Encroachment in Commercial Corridor

