


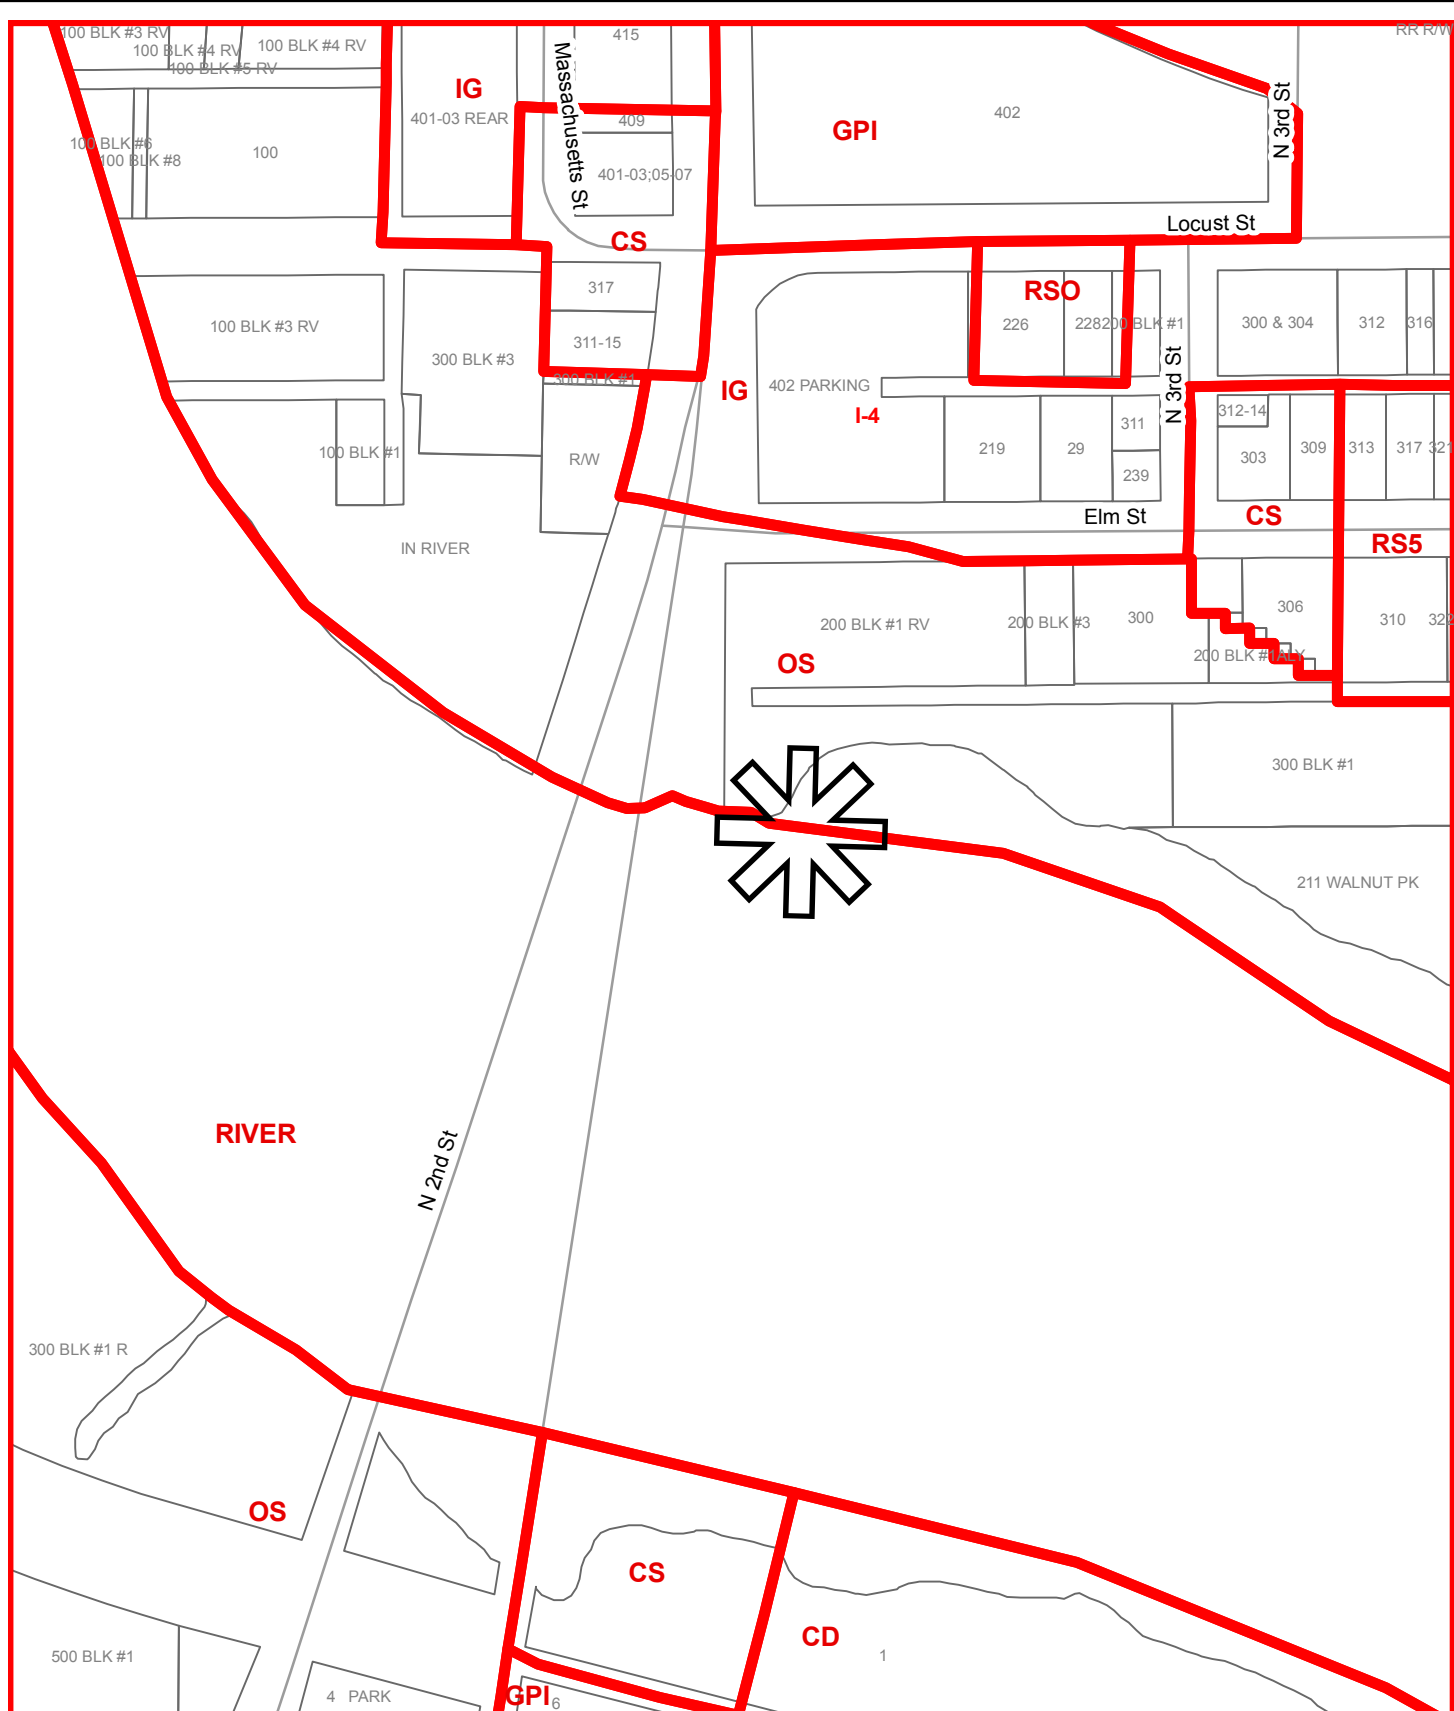

SUP-3-4-10: Special Use Permit for Construction of North Bowersock Mills & Powerhouse; 1000 Powerhouse North Road

Lawrence Planning & Development Services Dept
April 30, 2010

 Area Requested
Scale: 1 Inch = 200 Feet