


Drawing name: W:\Pro\16000\16671\001\AutoCad\Presentation\16671-001 C3D10 Layout - Aerial.dwg Layout name: ITEM 2a Plotted on: Oct 29, 2009 - 10:21am

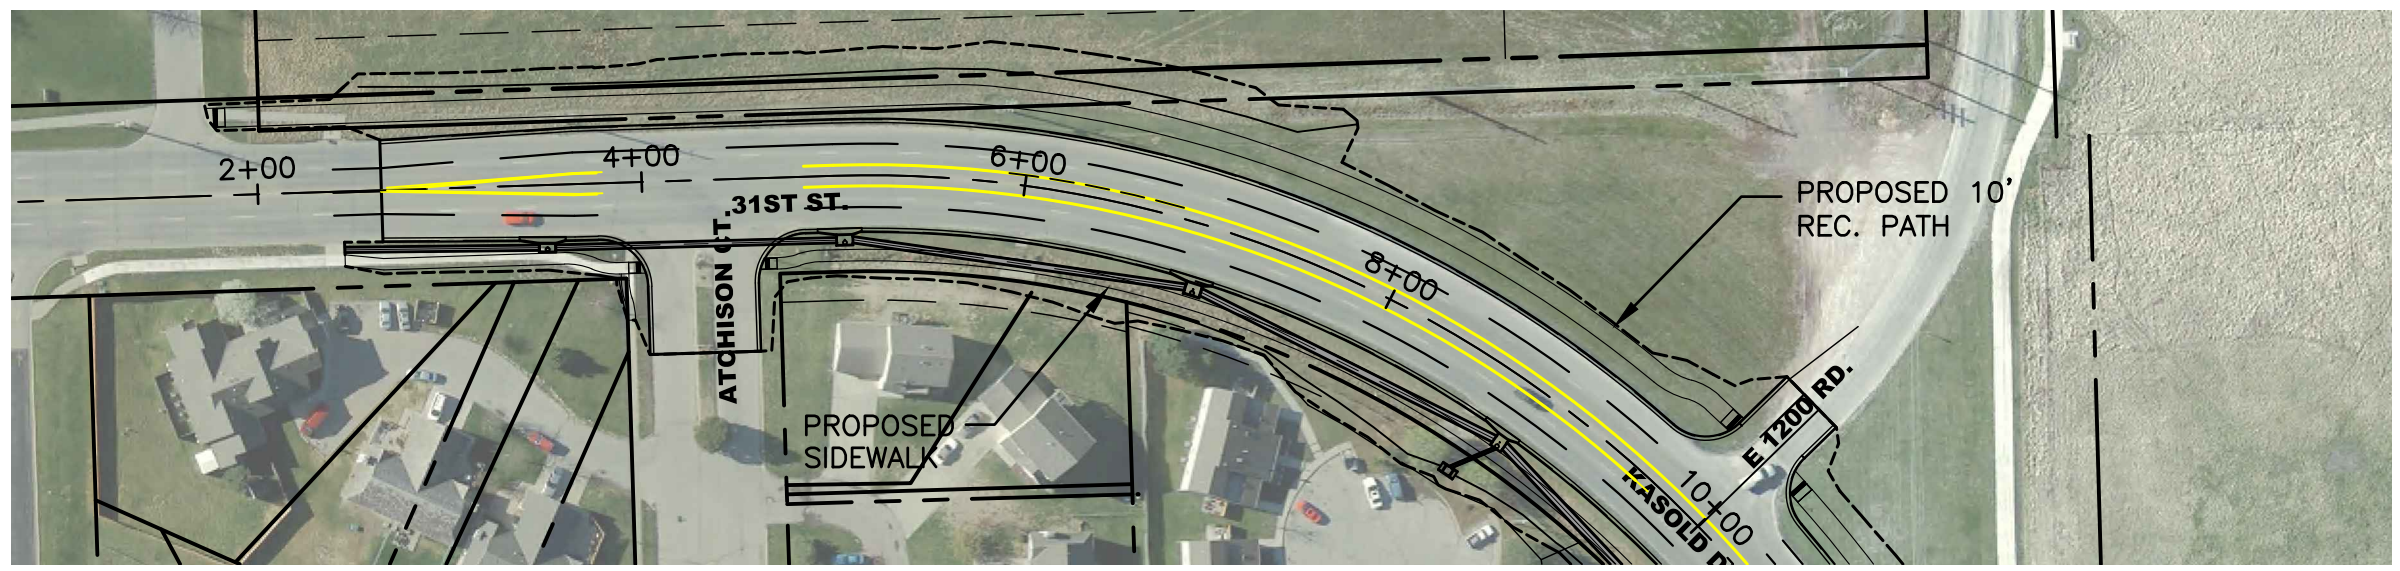


LEGEND

RAISED MEDIAN/
GREEN SPACE
(11' WIDE)

STORAGE/TAPER FOR
LEFT- TURN LANE

SCALE: 1"=100'

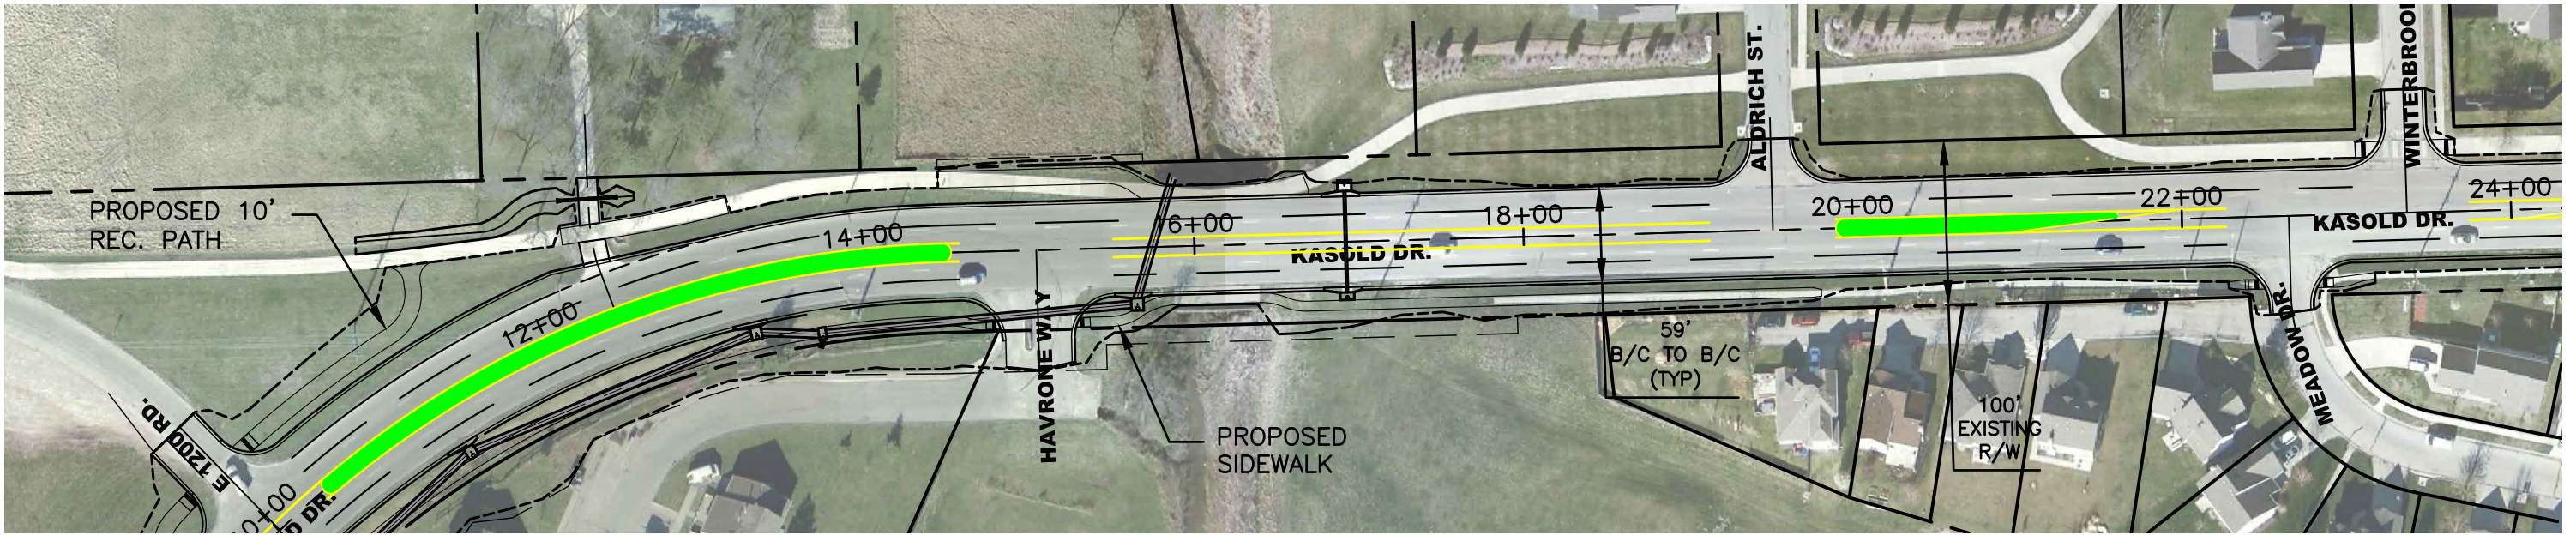

SCALE: 1"=100'



KASOLD DRIVE HORIZONTAL LAYOUT