
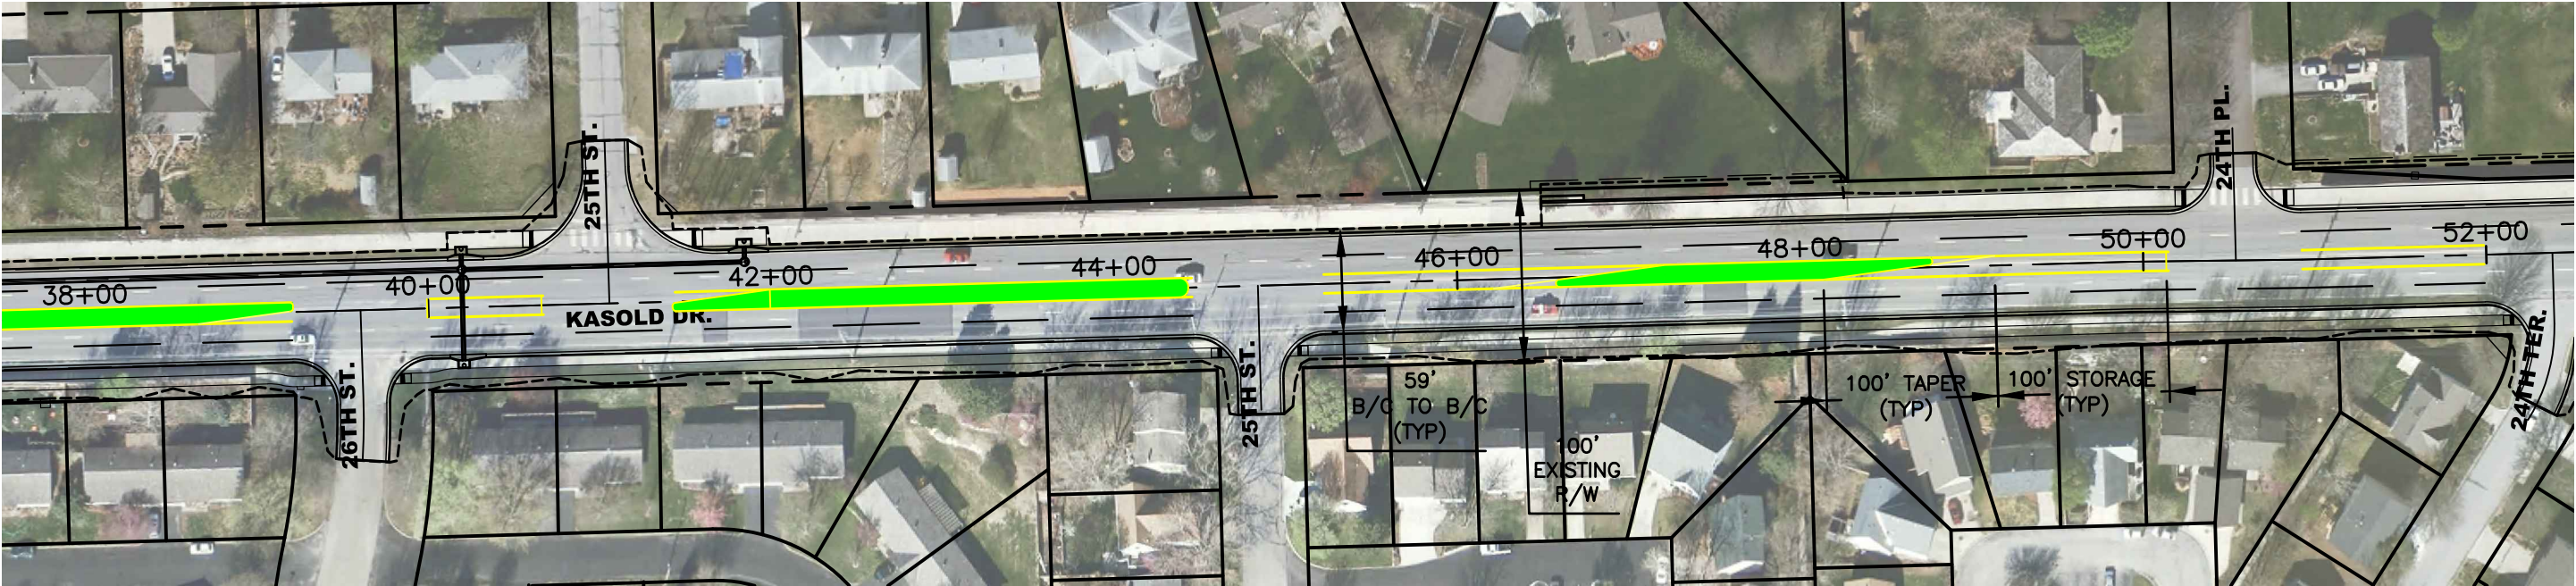


SCALE: 1"=100'

LEGEND

- RAISED MEDIAN/
GREEN SPACE
(11' WIDE)
- STORAGE/TAPER FOR
LEFT- TURN LANE

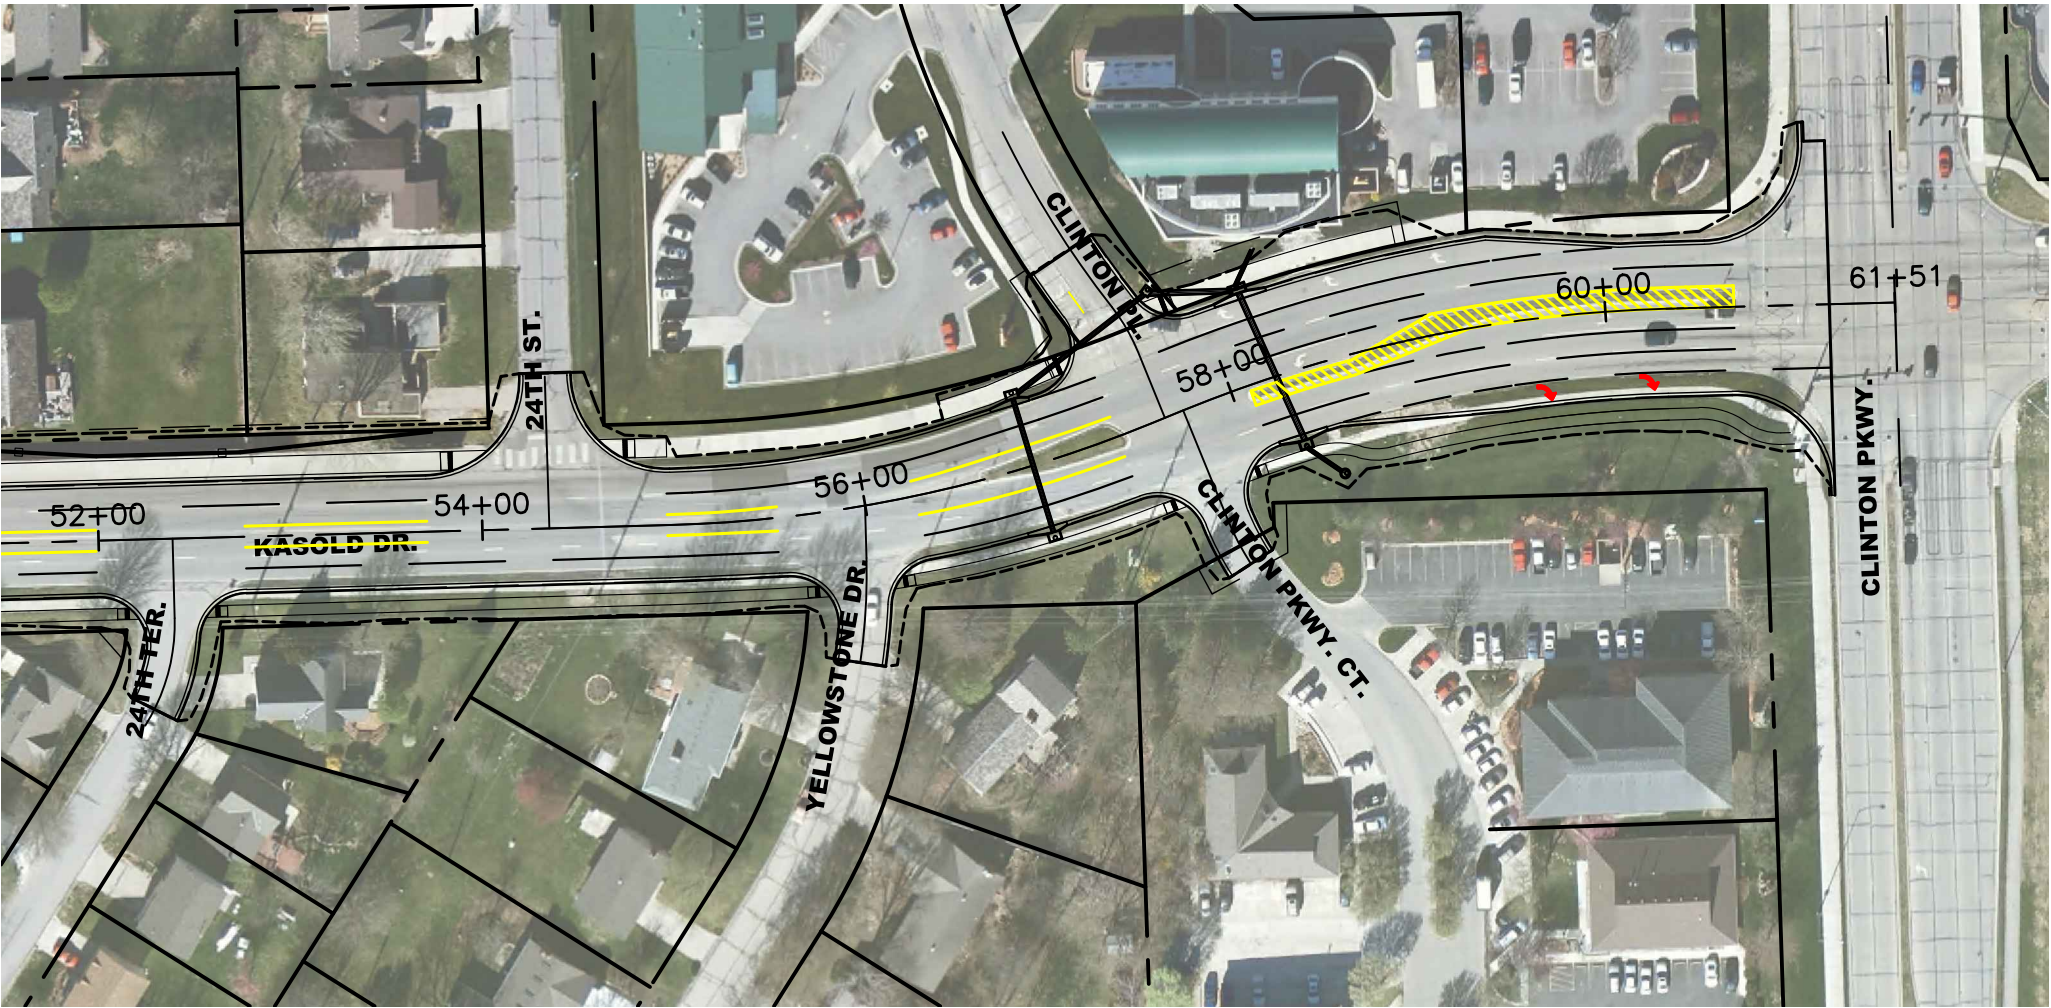

KASOLD DRIVE HORIZONTAL LAYOUT