

Pickering

Pickering Firm, Inc.
Architecture • Engineering
Planning • Surveying

6775 Lenox Center Court, Suite 300
Memphis, TN 38115
901.726.0810

DILLONS 98
LAWRENCE, KS

DESCRIPTION DELIVERY TRUCK
ENTERING FROM NORTH

PROJECT # 21047-11

SCALE 1"=50'


DATE 04-21-2011

DOCUMENT #

EXHIBIT

SHEET #

EN-N-N

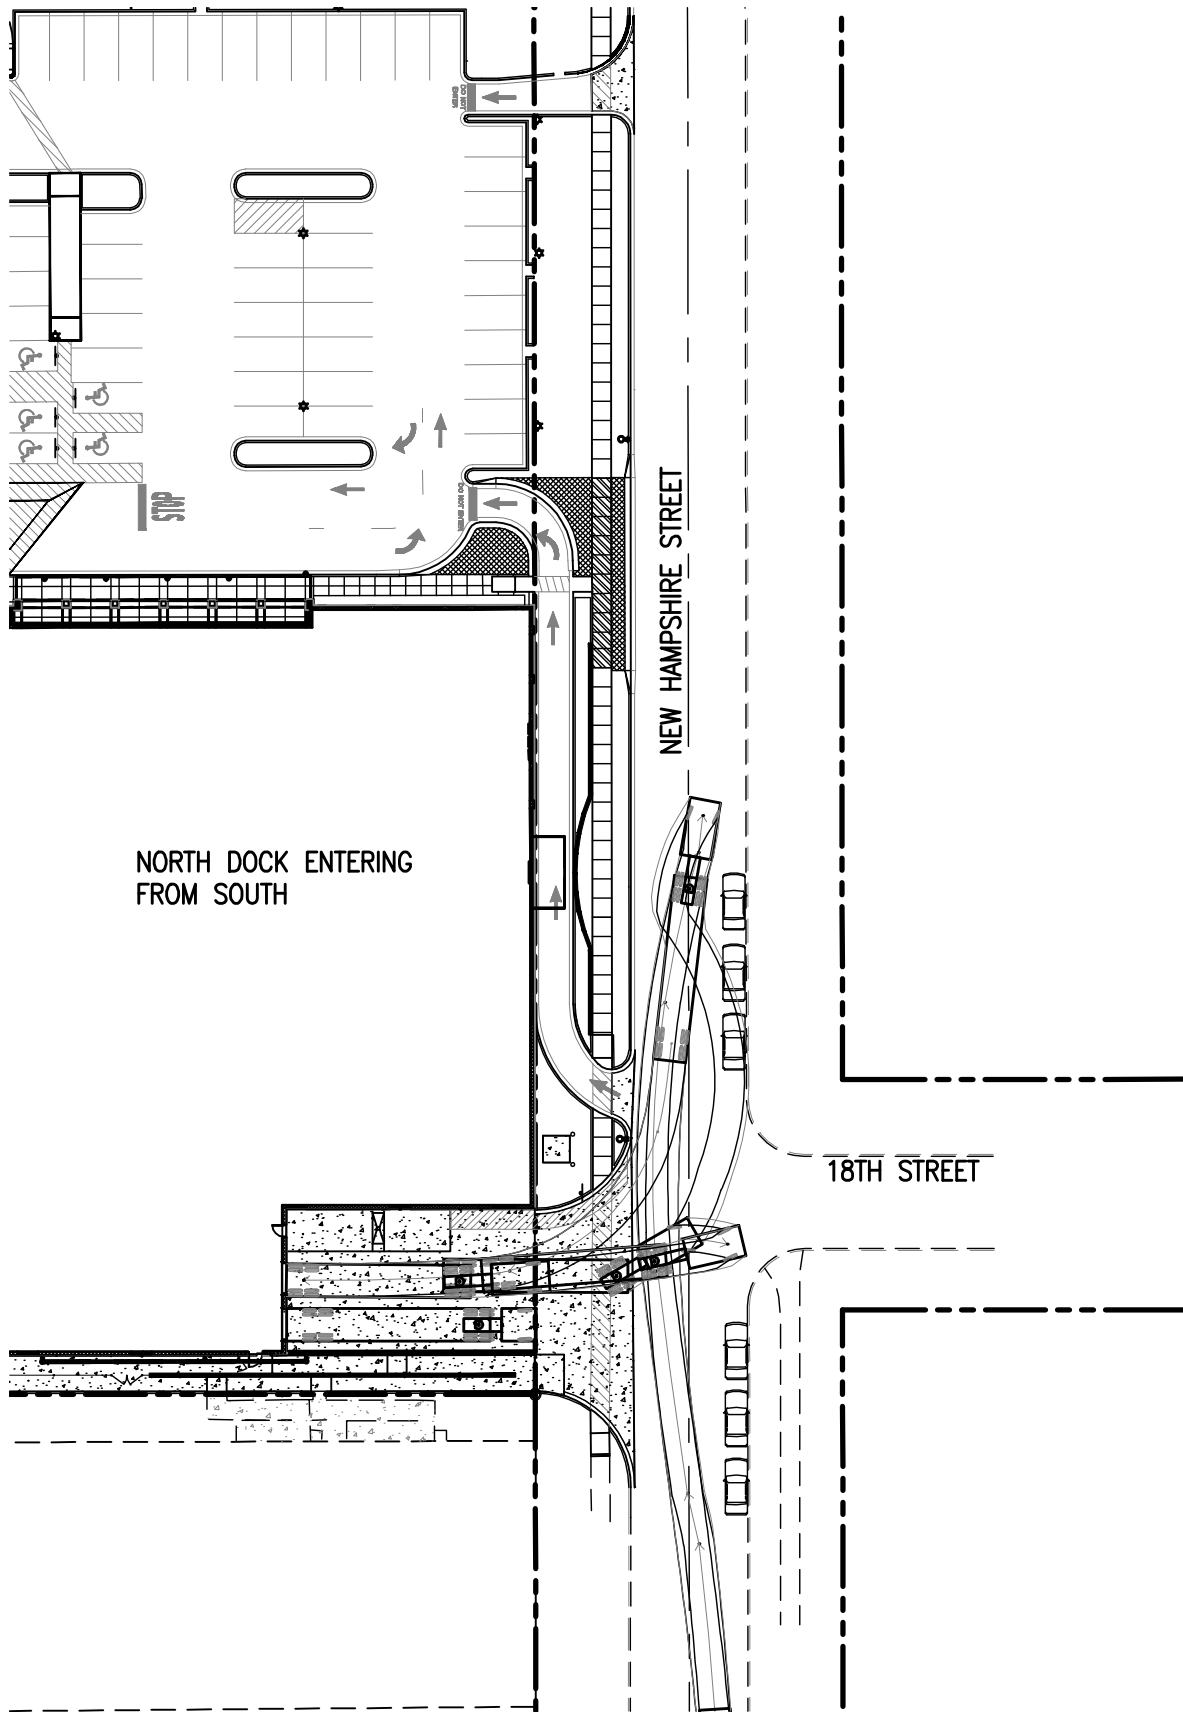

Pickering

Pickering Firm, Inc.
Architecture • Engineering
Planning • Surveying

6775 Lendox Center Court, Suite 300
Memphis, TN 38115
901.728.0810

**DILLONS 98
LAWRENCE, KS**

DESCRIPTION DELIVERY TRUCK
ENTERING FROM SOUTH

SCALE 1"=50'

PROJECT # 21047-11


DATE 04-21-2011

DOCUMENT #

EXHIBIT

SHEET #

EN-N-S

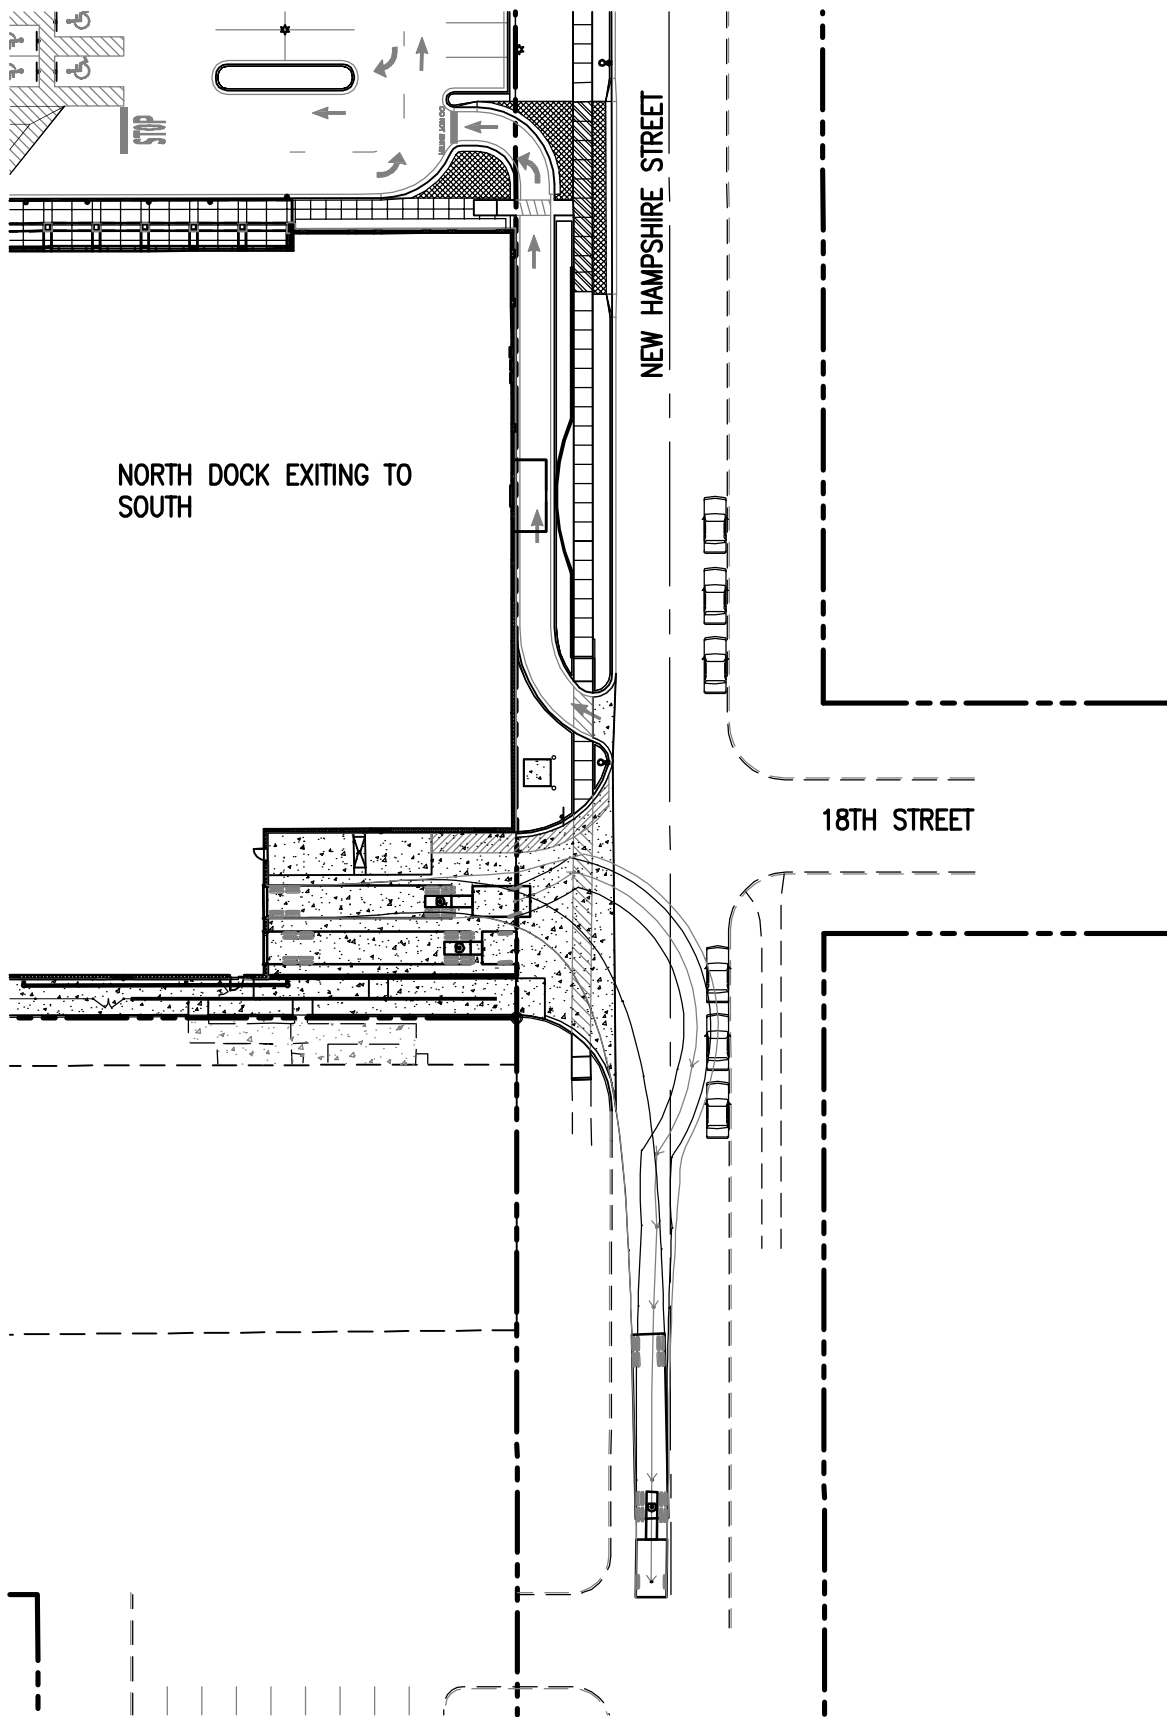

Pickering

Pickering Firm, Inc.
Architecture • Engineering
Planning • Surveying

6775 Lenox Center Court, Suite 300
Memphis, TN 38115
901.726.0810

DILLONS 98
LAWRENCE, KS

DESCRIPTION DELIVERY TRUCK
EXITING TO SOUTH

SCALE 1"=50'

PROJECT # 21047-11


DATE 04-21-2011

DOCUMENT #

EXHIBIT

SHEET #

EX-N-S

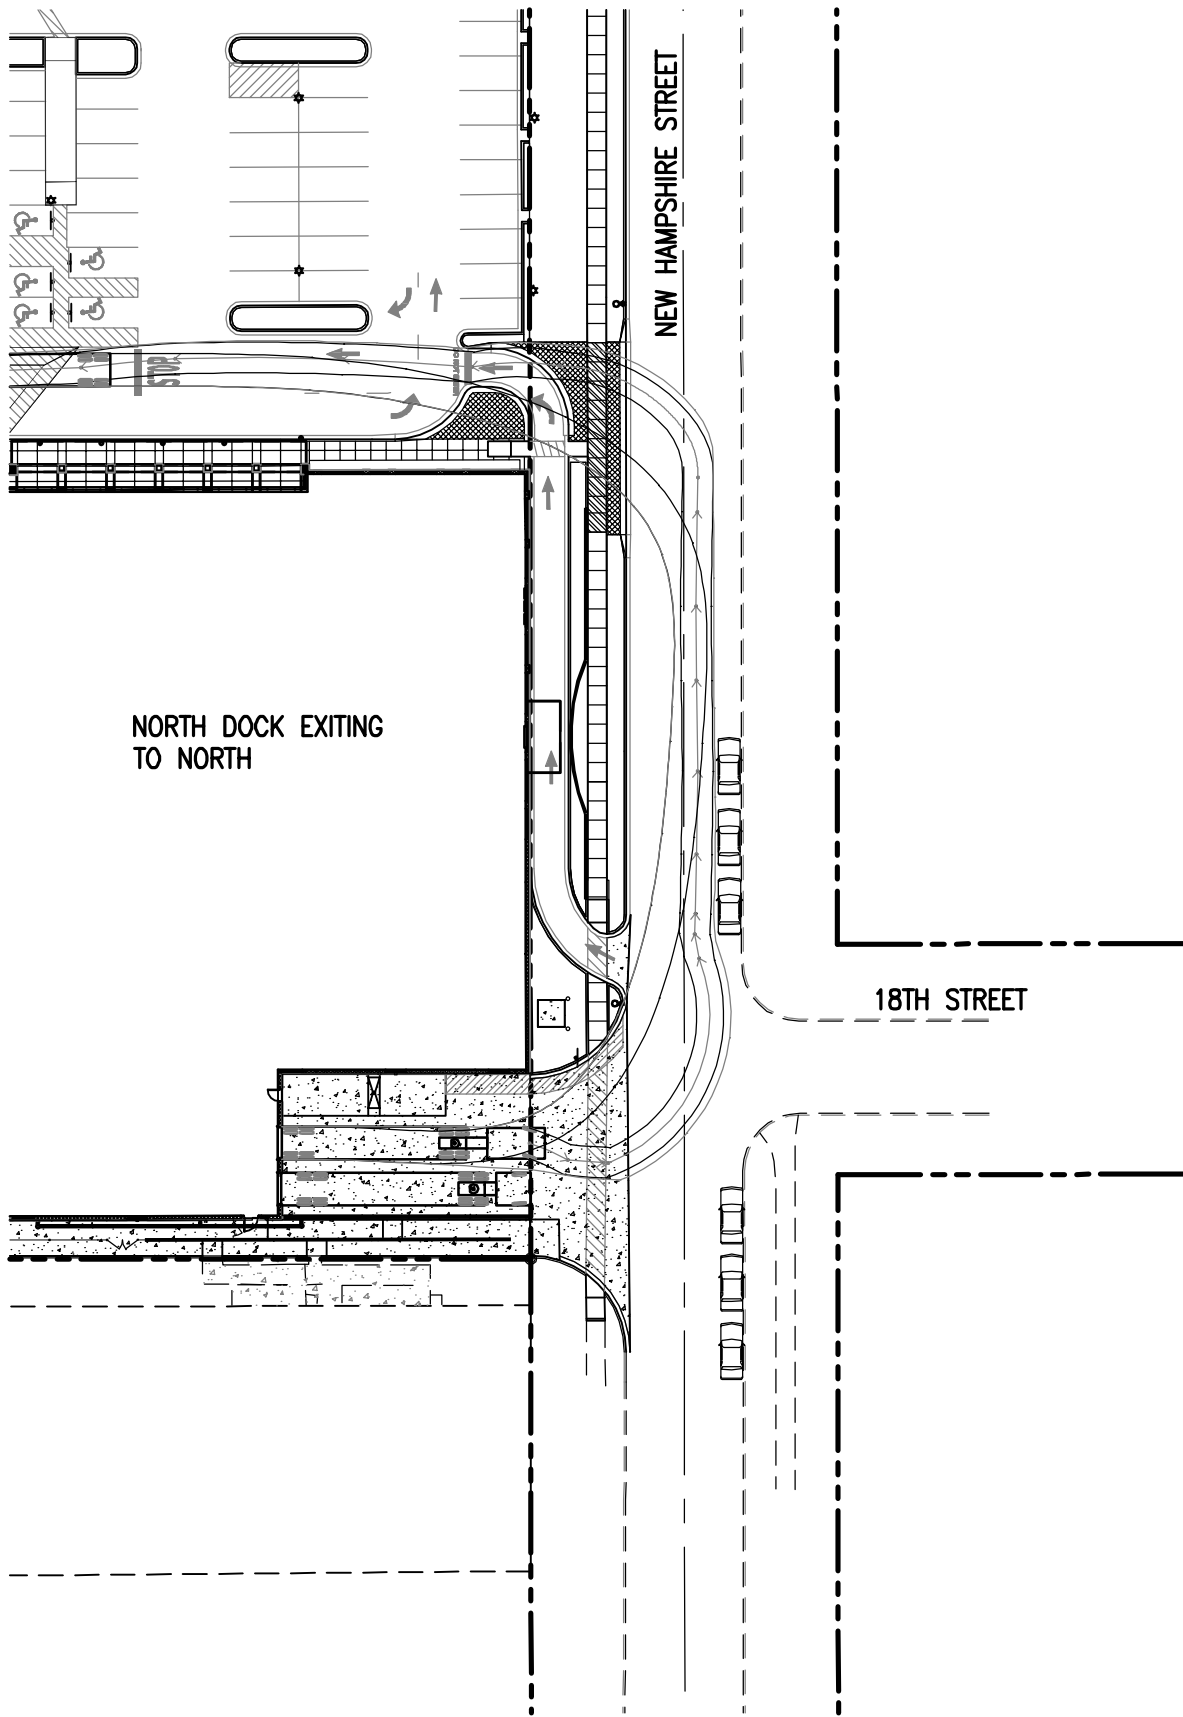

Pickering

Pickering Firm, Inc.
Architecture • Engineering
Planning • Surveying

6775 Lenox Center Court, Suite 300
Memphis, TN 38115
901.726.0810

DILLONS 98
LAWRENCE, KS

DESCRIPTION DELIVERY TRUCK
EXITING TO NORTH

PROJECT # 21047-11

SCALE 1"=50'


DATE 04-21-2011

DOCUMENT #

EXHIBIT

SHEET #

EX-N-N

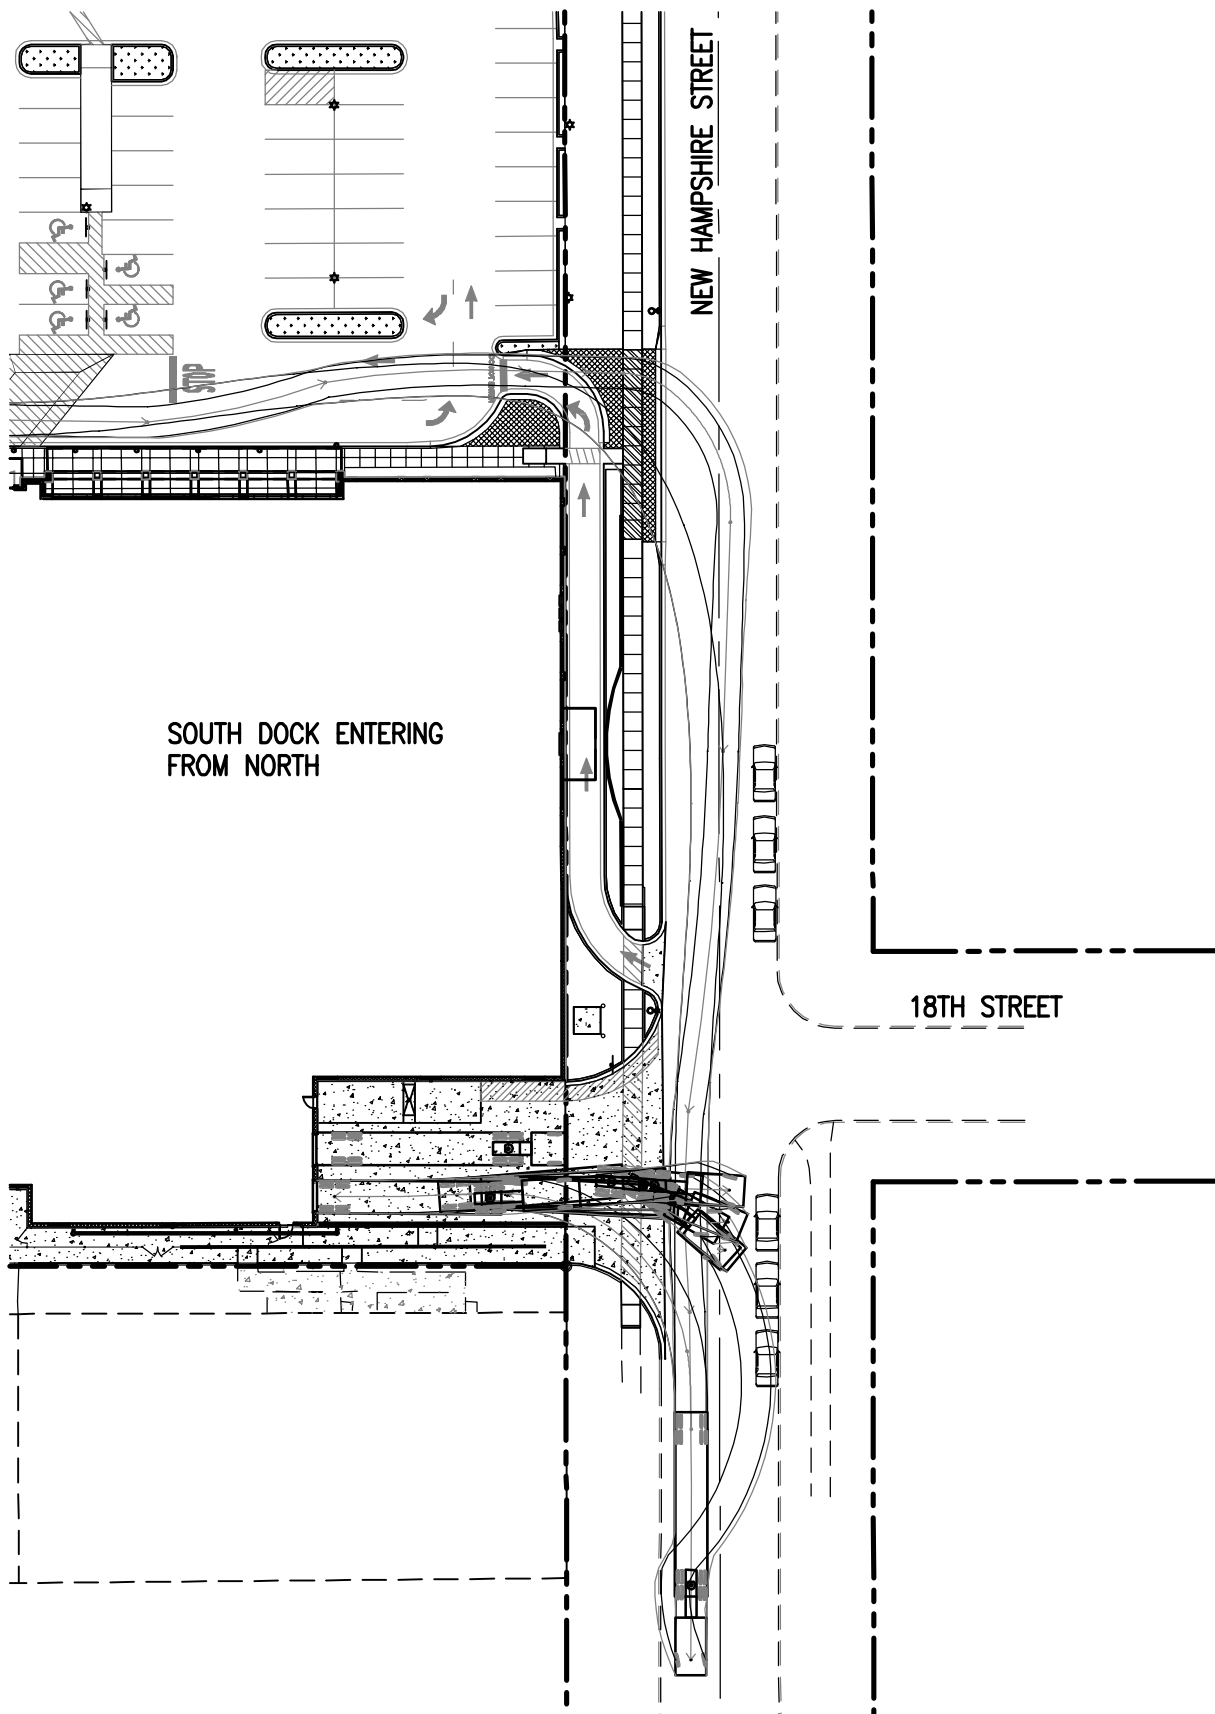

Pickering

Pickering Firm, Inc.
Architecture • Engineering
Planning • Surveying

6775 Lenox Center Court, Suite 300
Memphis, TN 38115
901.726.0810

DILLONS 98
LAWRENCE, KS

DESCRIPTION DELIVERY TRUCK
ENTERING FROM NORTH

SCALE 1"=50'

PROJECT # 21047-11


DATE 04-21-2011

DOCUMENT #

EXHIBIT

SHEET #

EN-S-N

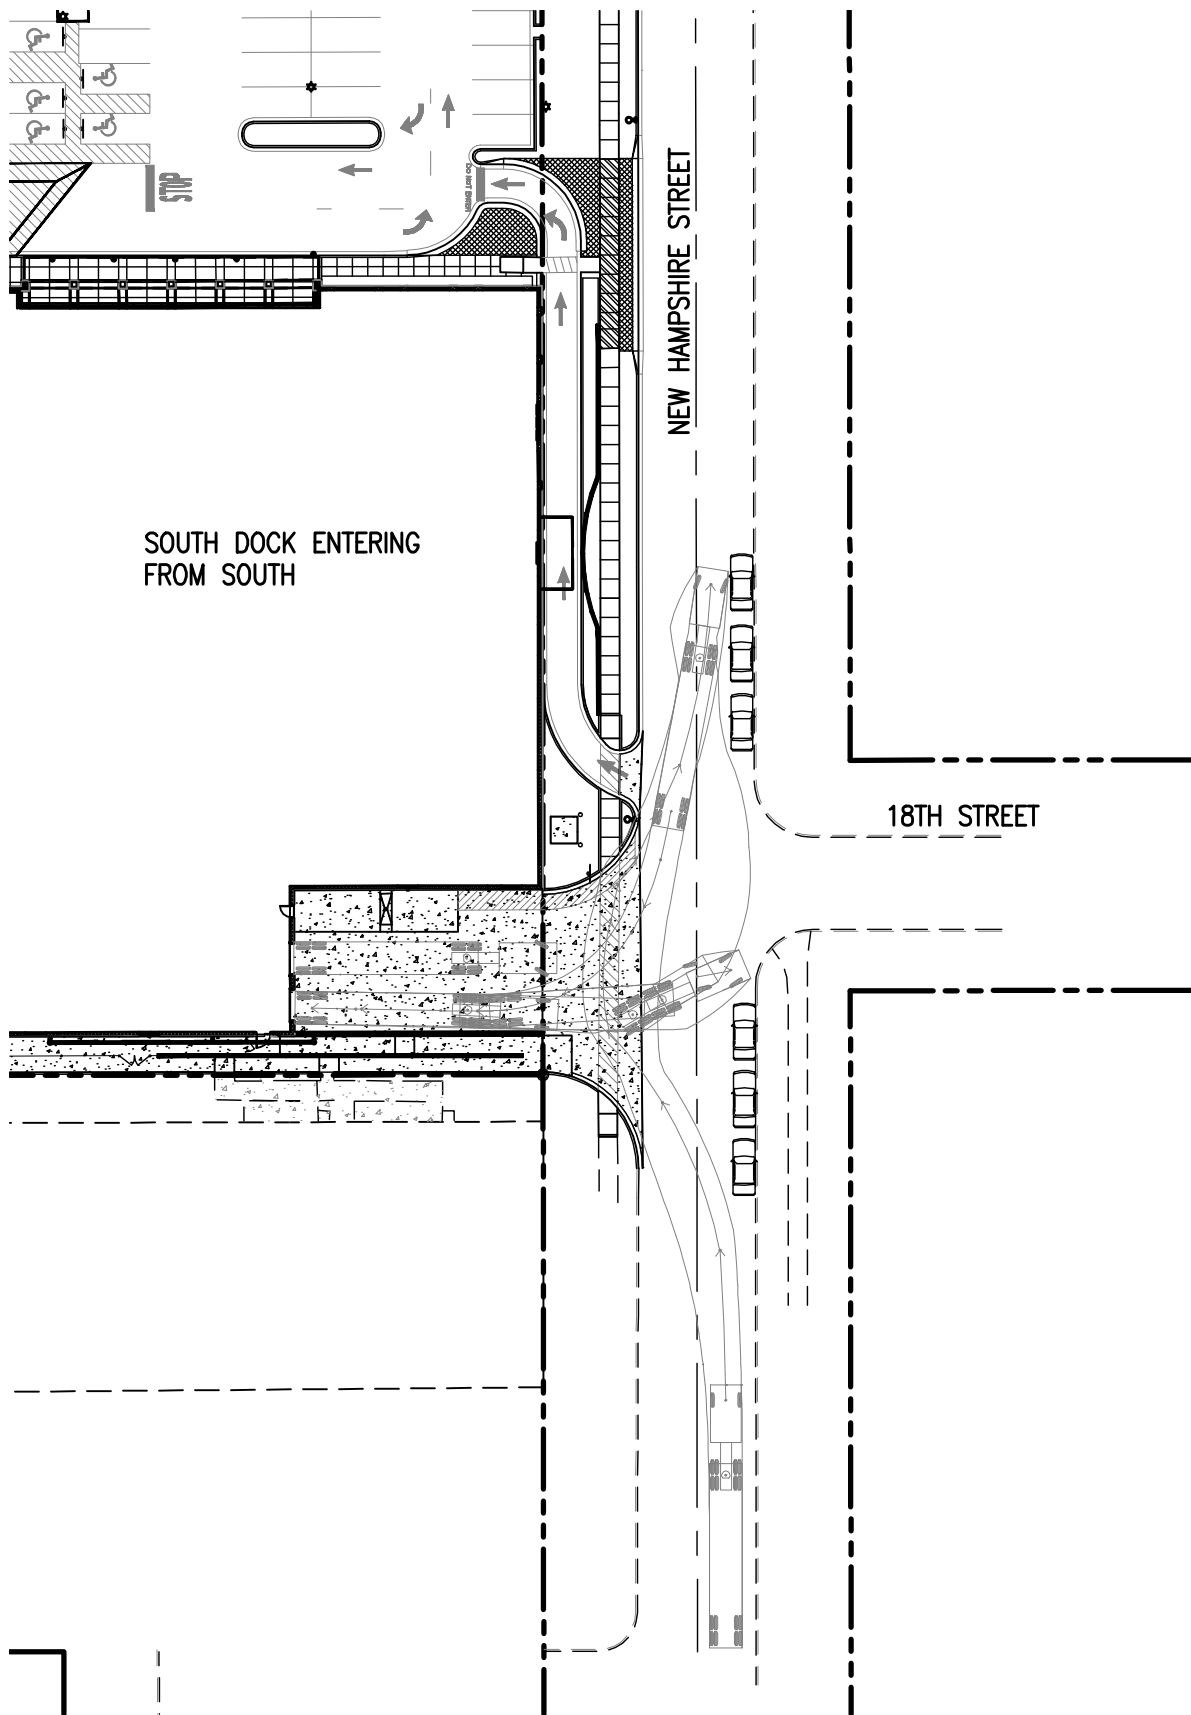

Pickering

Pickering Firm, Inc.
Architecture • Engineering
Planning • Surveying

6775 Lendox Center Court, Suite 300
Memphis, TN 38115
901.728.0810

**DILLONS 98
LAWRENCE, KS**

DESCRIPTION DELIVERY TRUCK
ENTERING FROM SOUTH

SCALE 1"=50'

PROJECT # 21047-11


DATE 04-21-2011

DOCUMENT #

EXHIBIT

SHEET #

EN-S-S

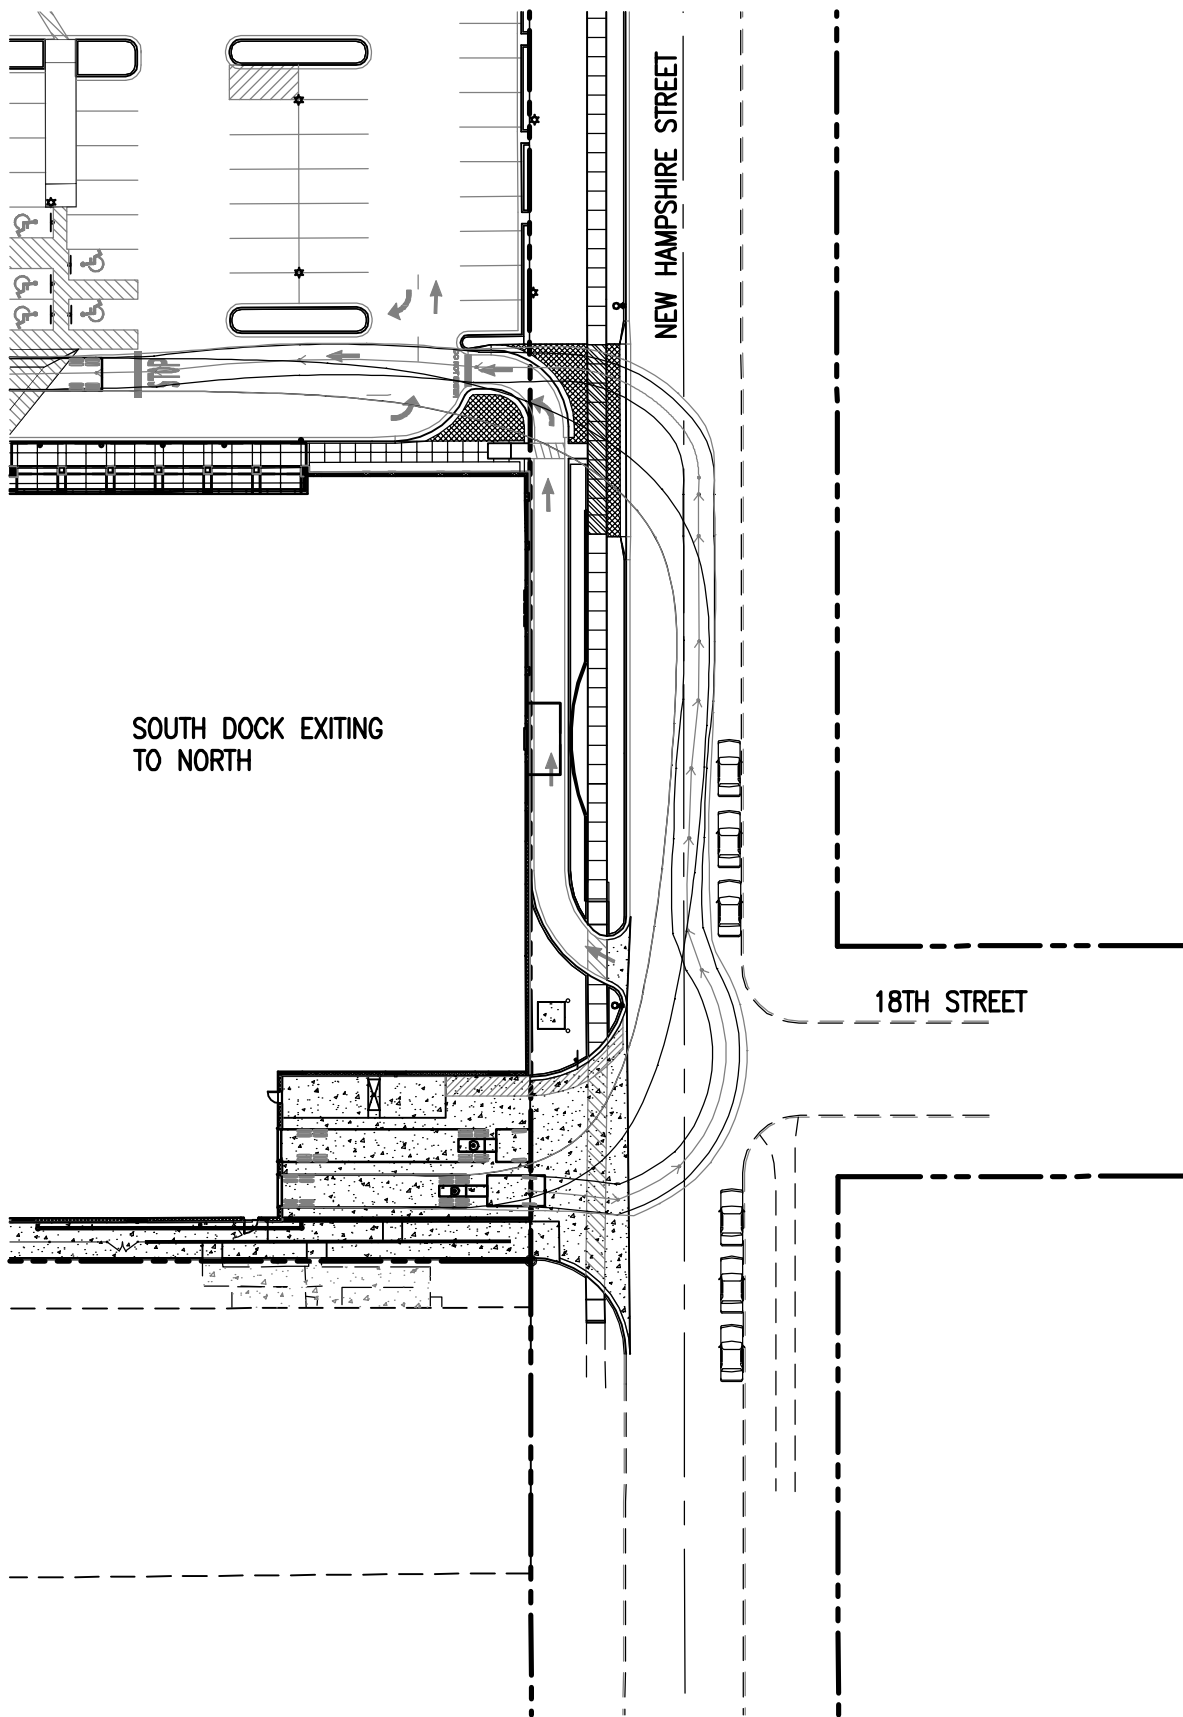

Pickering

Pickering Firm, Inc.
Architecture • Engineering
Planning • Surveying

6775 Lenox Center Court, Suite 300
Memphis, TN 38115
901.726.0810

DILLONS 98
LAWRENCE, KS

DESCRIPTION DELIVERY TRUCK
EXITING TO NORTH

PROJECT # 21047-11

SCALE 1"=50'


DATE 04-21-2011

DOCUMENT #

EXHIBIT

SHEET #

EX-S-N

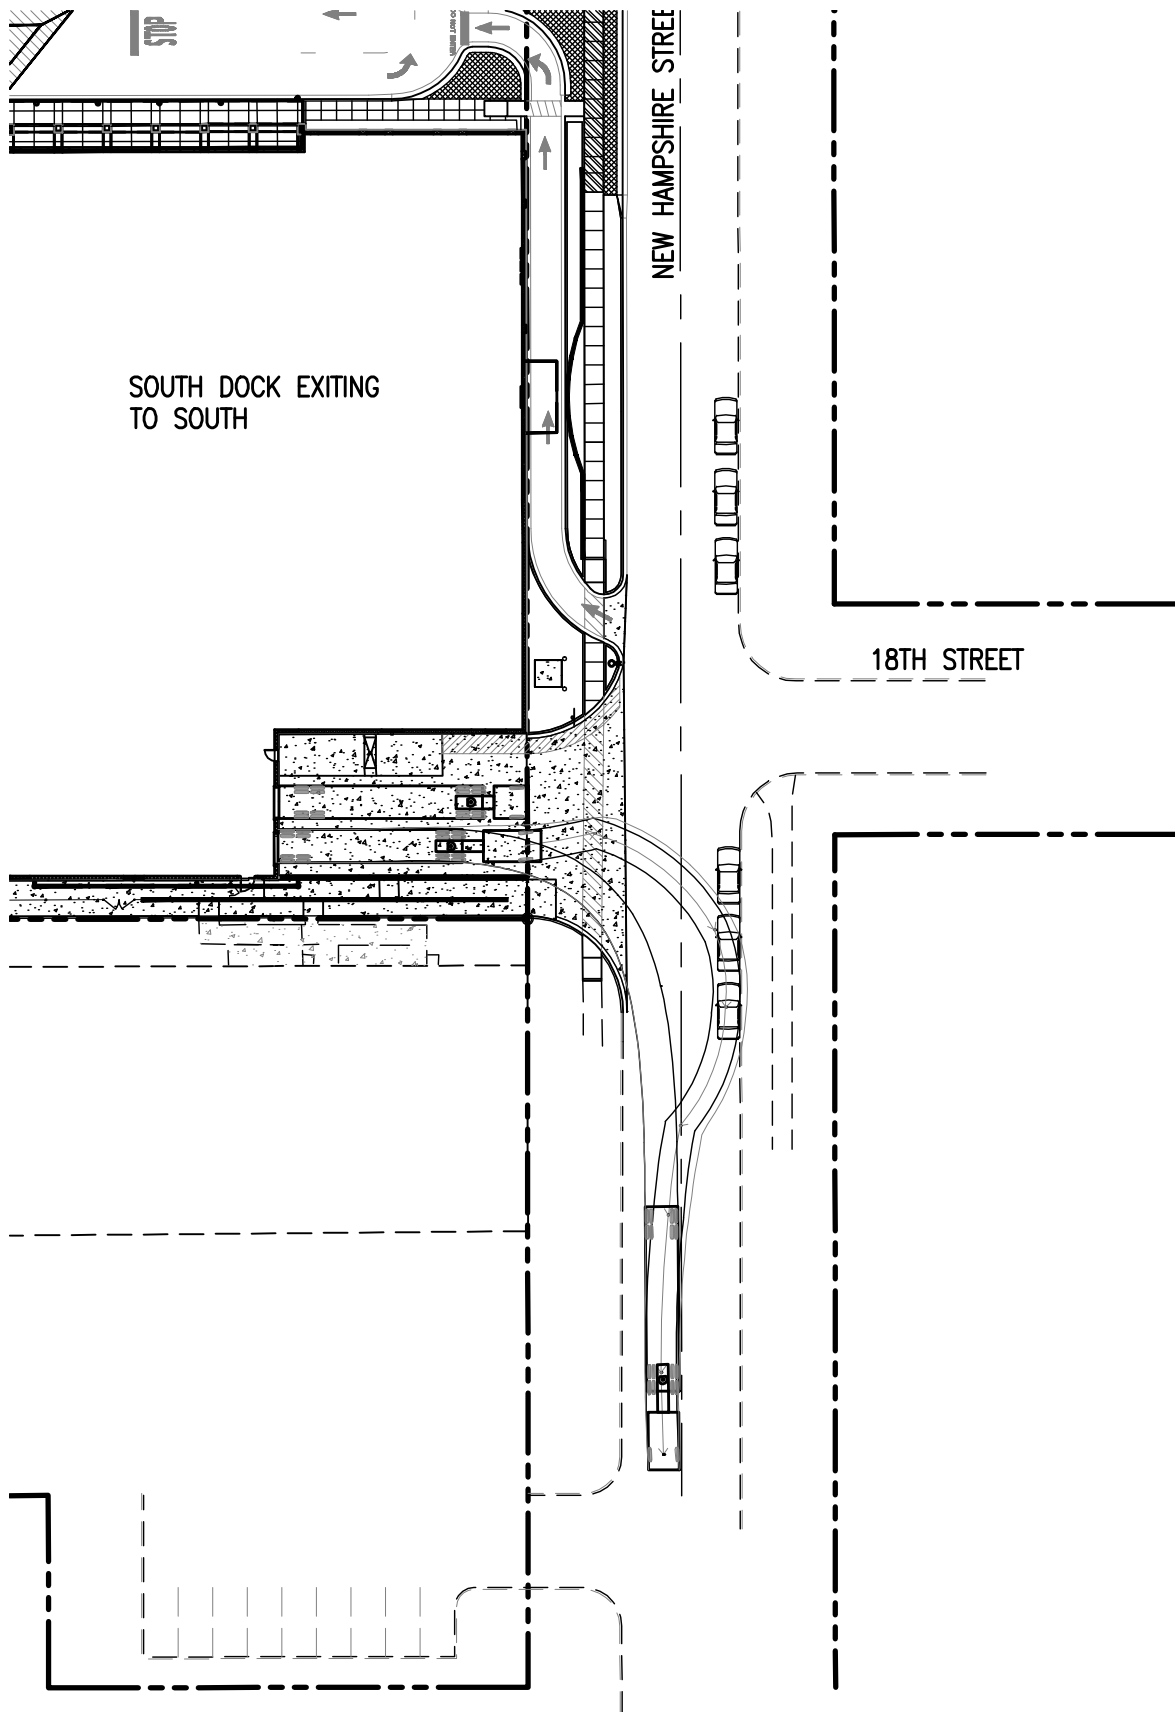

Pickering

Pickering Firm, Inc.
Architecture • Engineering
Planning • Surveying

6775 Lendax Center Court, Suite 300
Memphis, TN 38115
901.728.0810

**DILLONS 88
LAWRENCE, KS**

DESCRIPTION DELIVERY TRUCK
EXITING TO SOUTH

PROJECT # 21047-11

SCALE 1"=50'

DATE 04-21-2011

DOCUMENT #

EXHIBIT

SHEET #

EX-S-S