



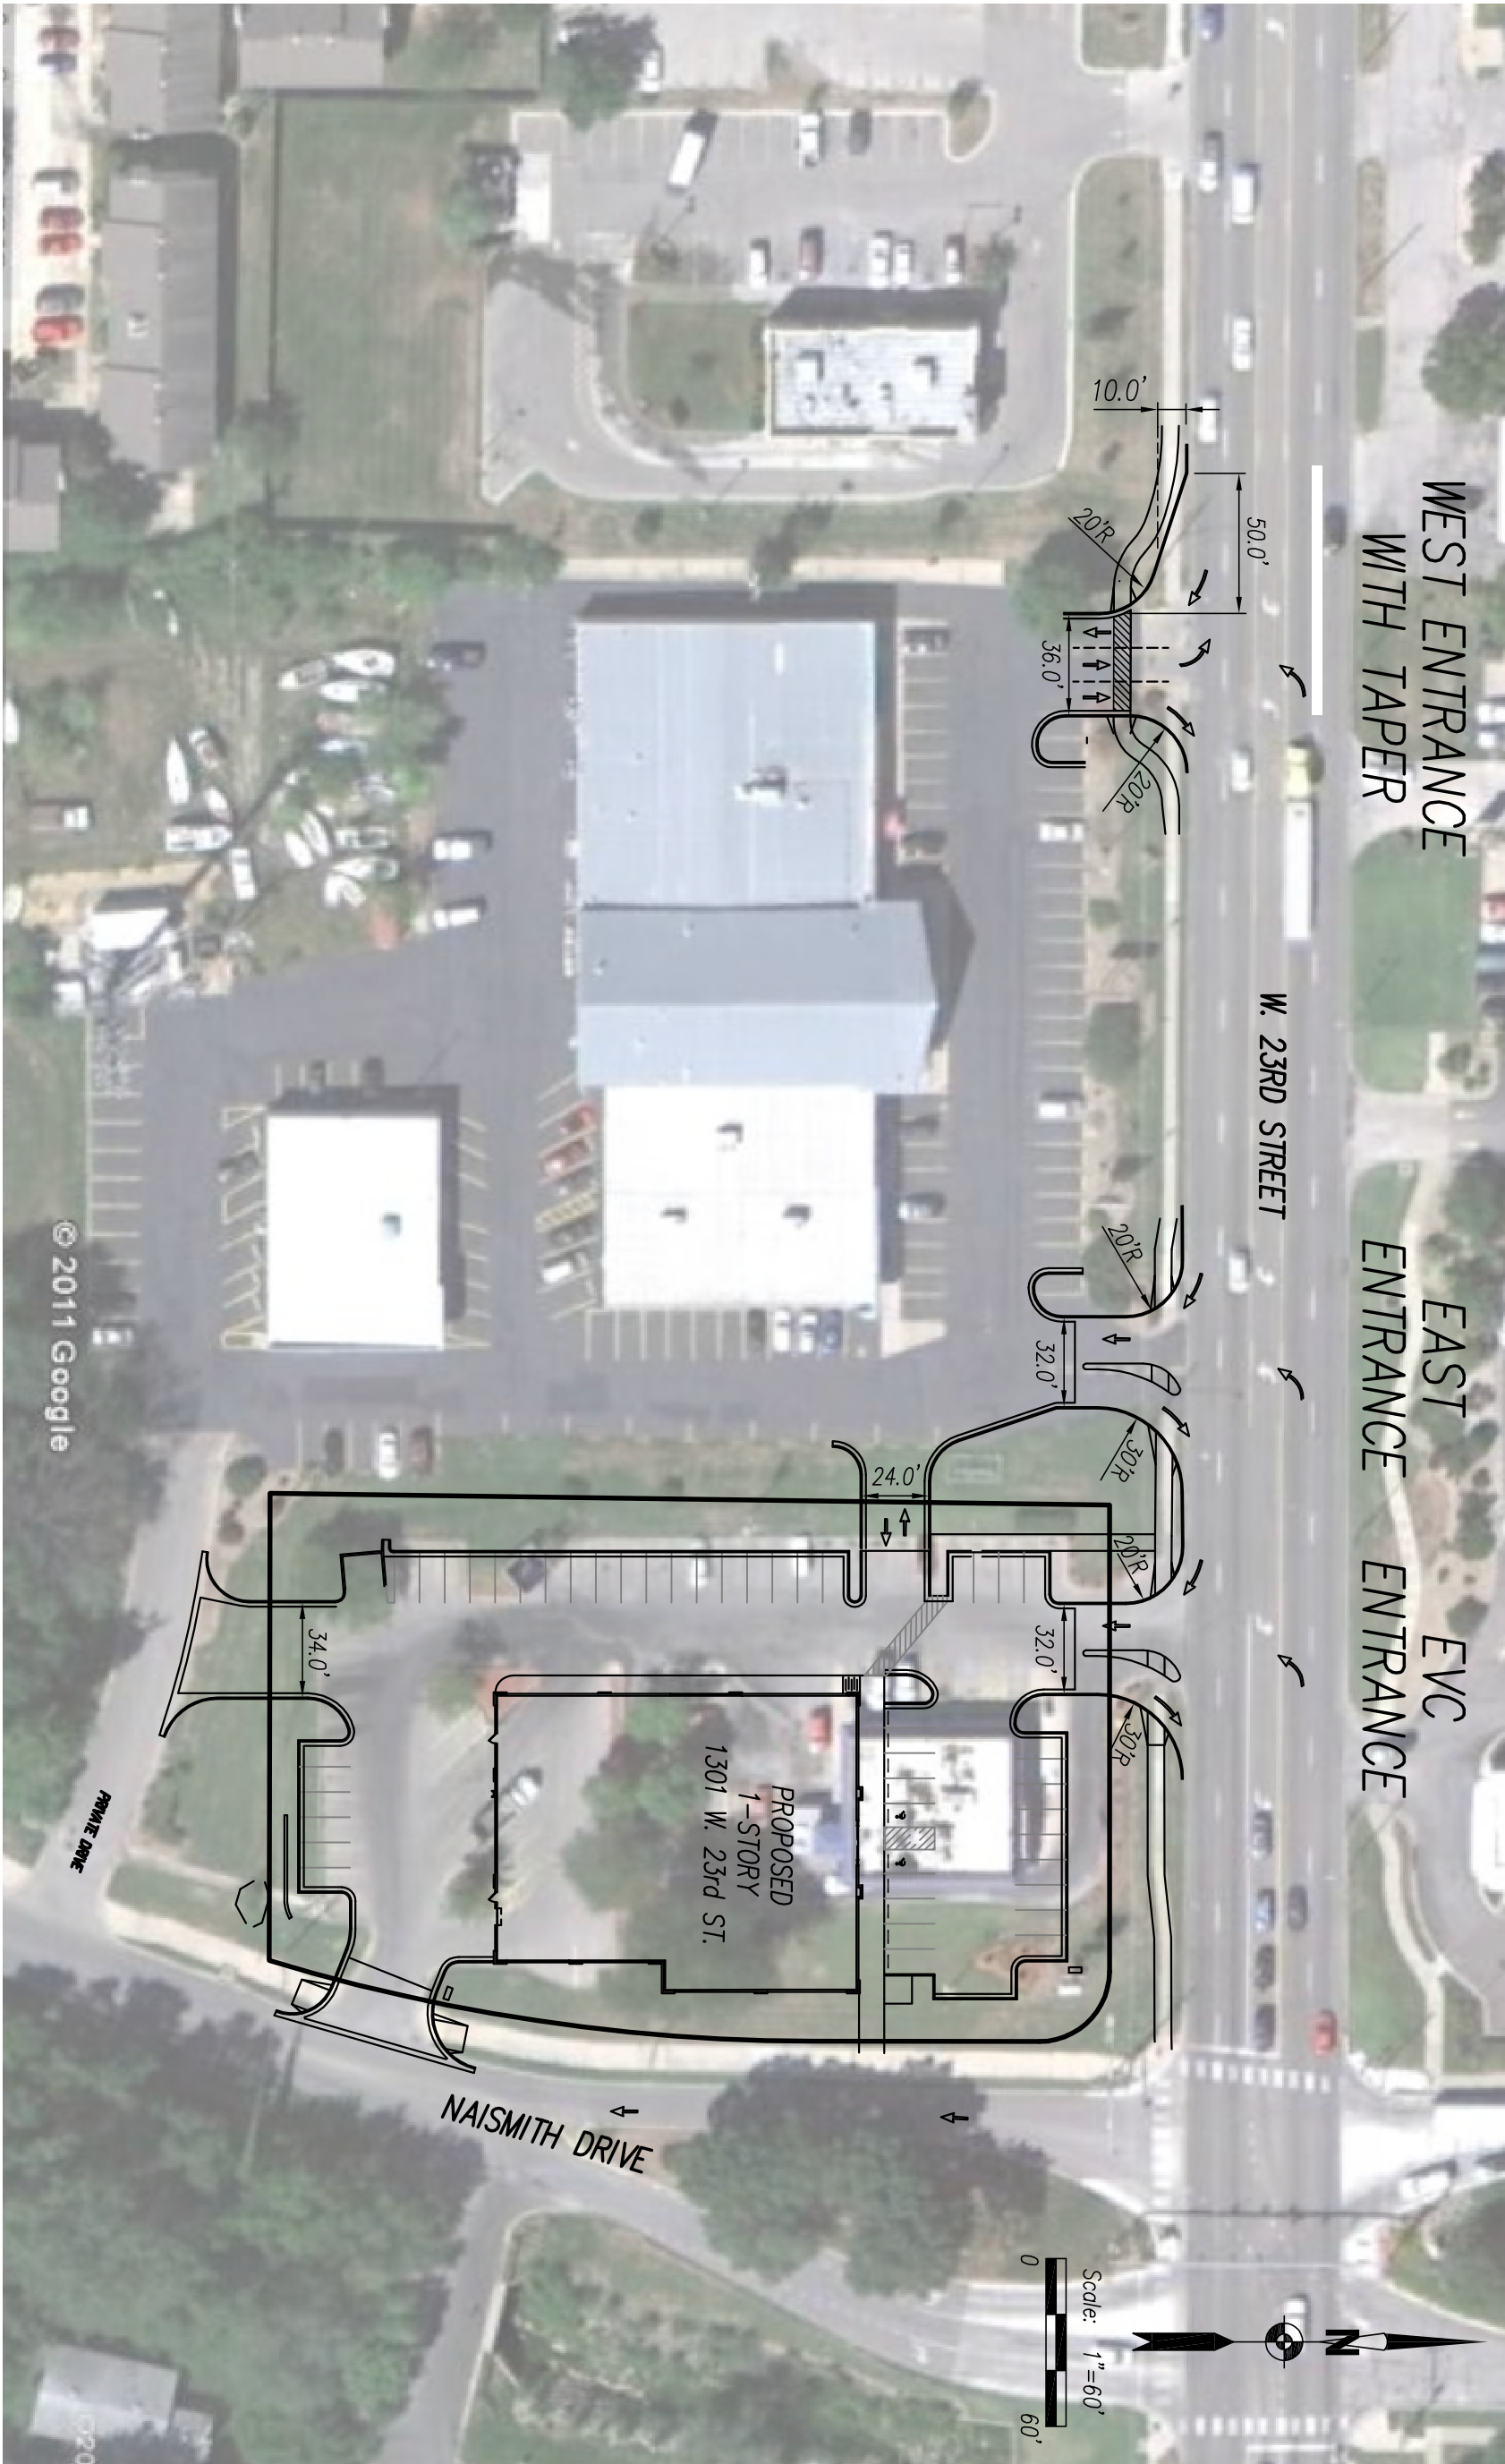

PROJECT LOCATION

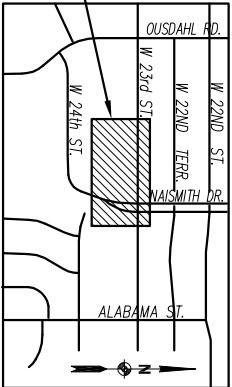

Drawing No.:
--