


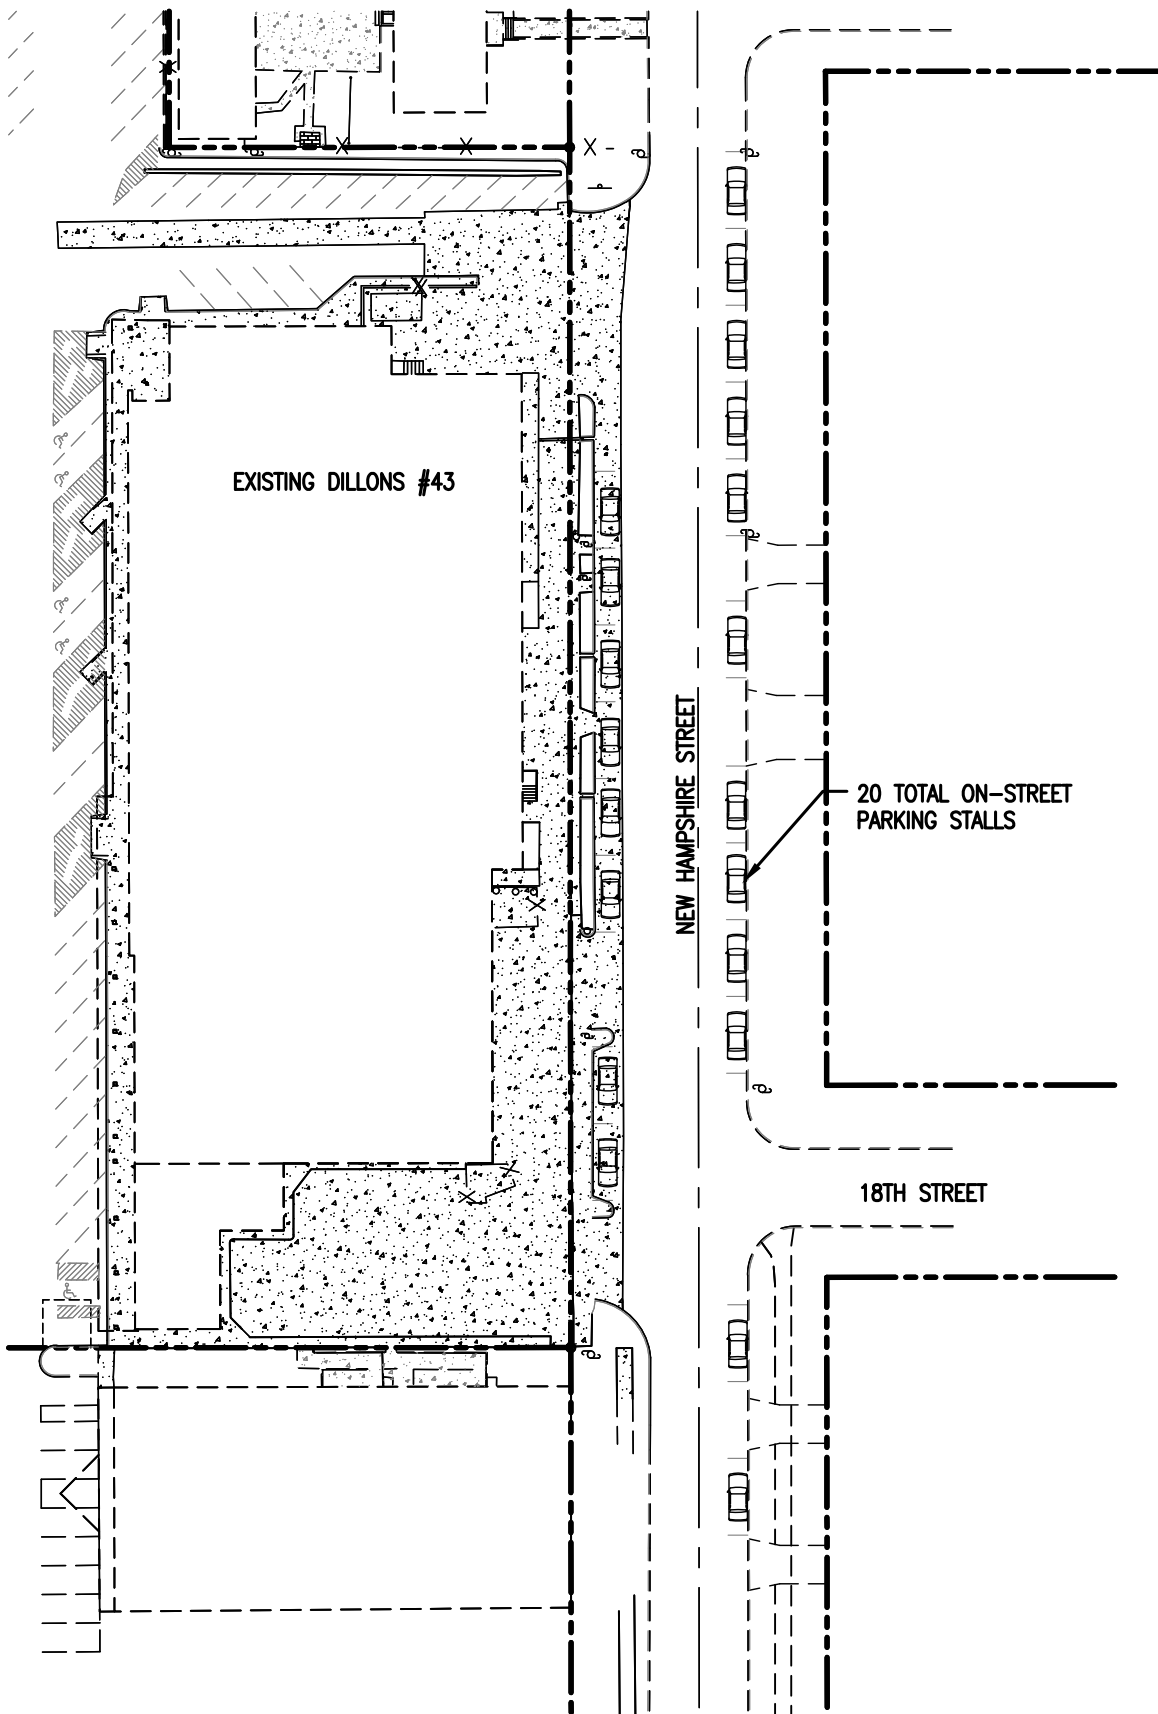

Pickering

Pickering Firm, Inc.
Architecture • Engineering
Planning • Surveying

6775 Lenox Center Court, Suite 300
Memphis, TN 38115
901.726.0810

DILLONS 98
LAWRENCE, KS

DESCRIPTION
ON-STREET PARKING

SCALE
1"=60'

PROJECT #
21047-11


DATE
06-21-2011

DOCUMENT #

EXH-1

SHEET #

EXIST

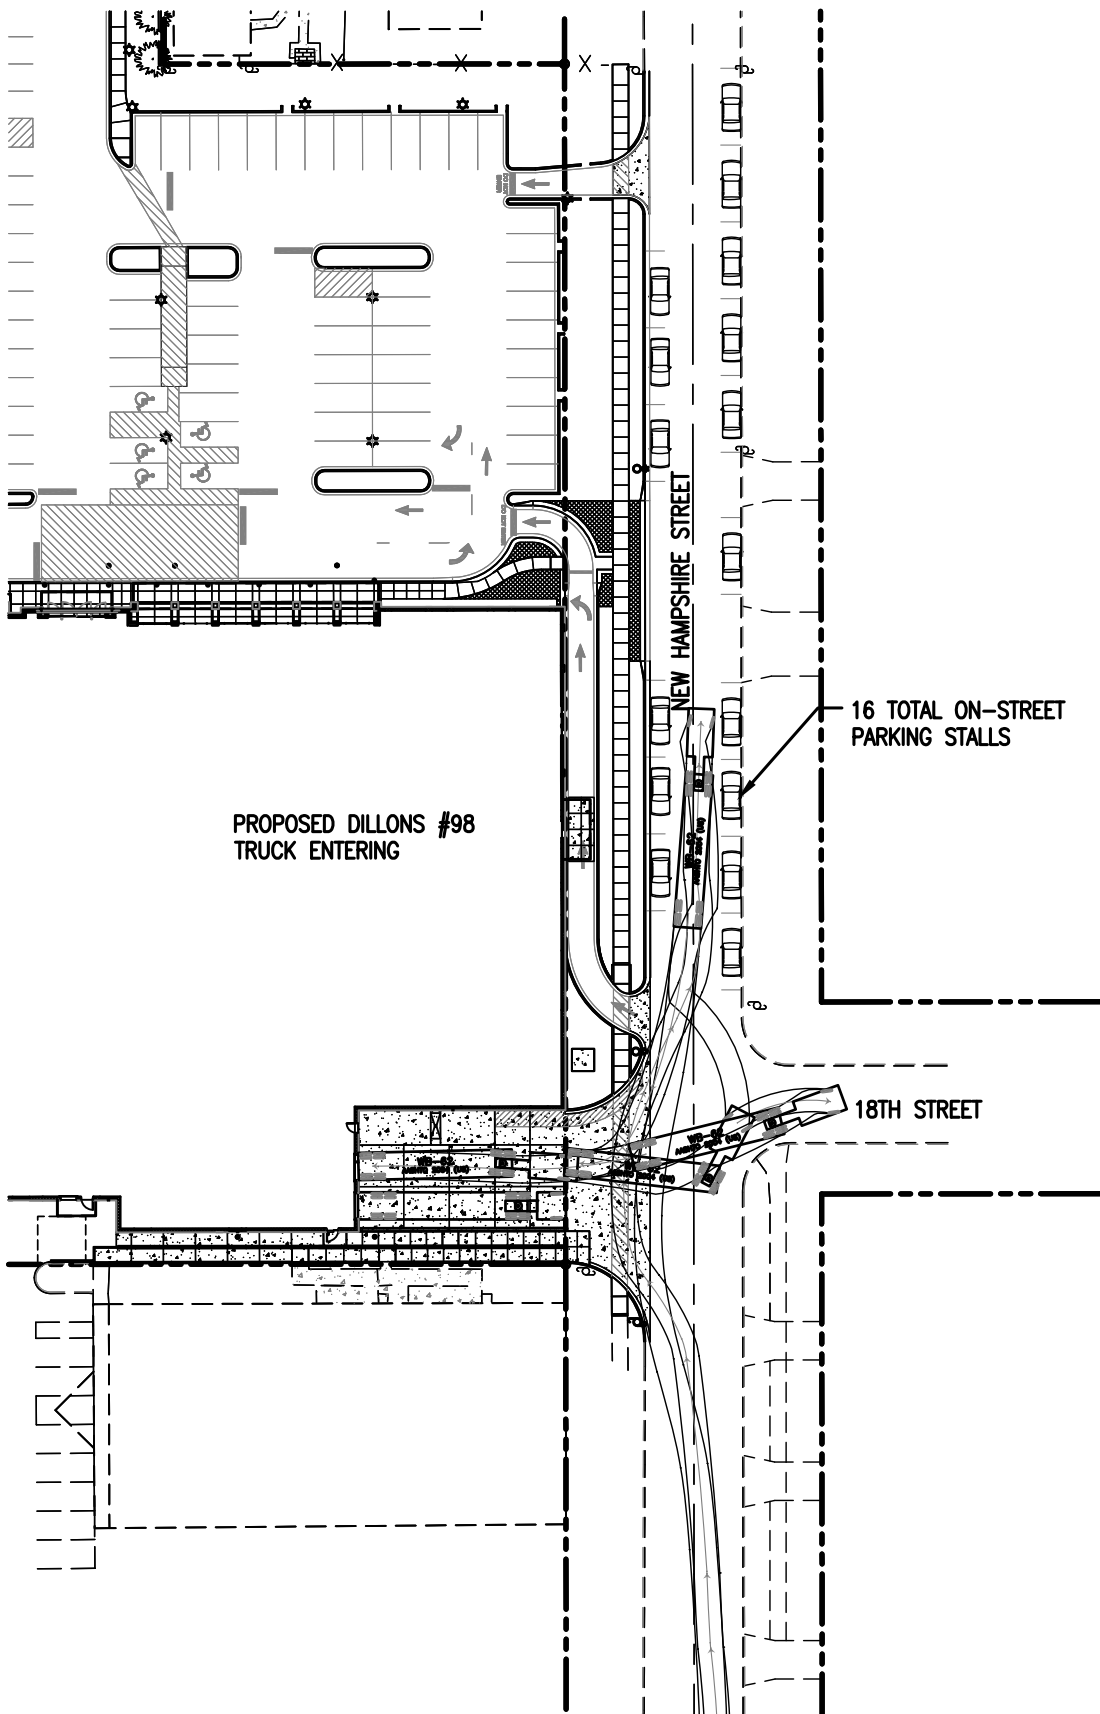

Pickering

Pickering Firm, Inc.
Architecture • Engineering
Planning • Surveying

6775 Lenox Center Court, Suite 300
Memphis, TN 38115
901.726.0810

DILLONS 98
LAWRENCE, KS

DESCRIPTION PROPOSED
ON-STREET PARKING

SCALE 1"=60'

PROJECT # 21047-11


DATE 06-21-2011

DOCUMENT #

EXH-2

SHEET #

PROPOSED

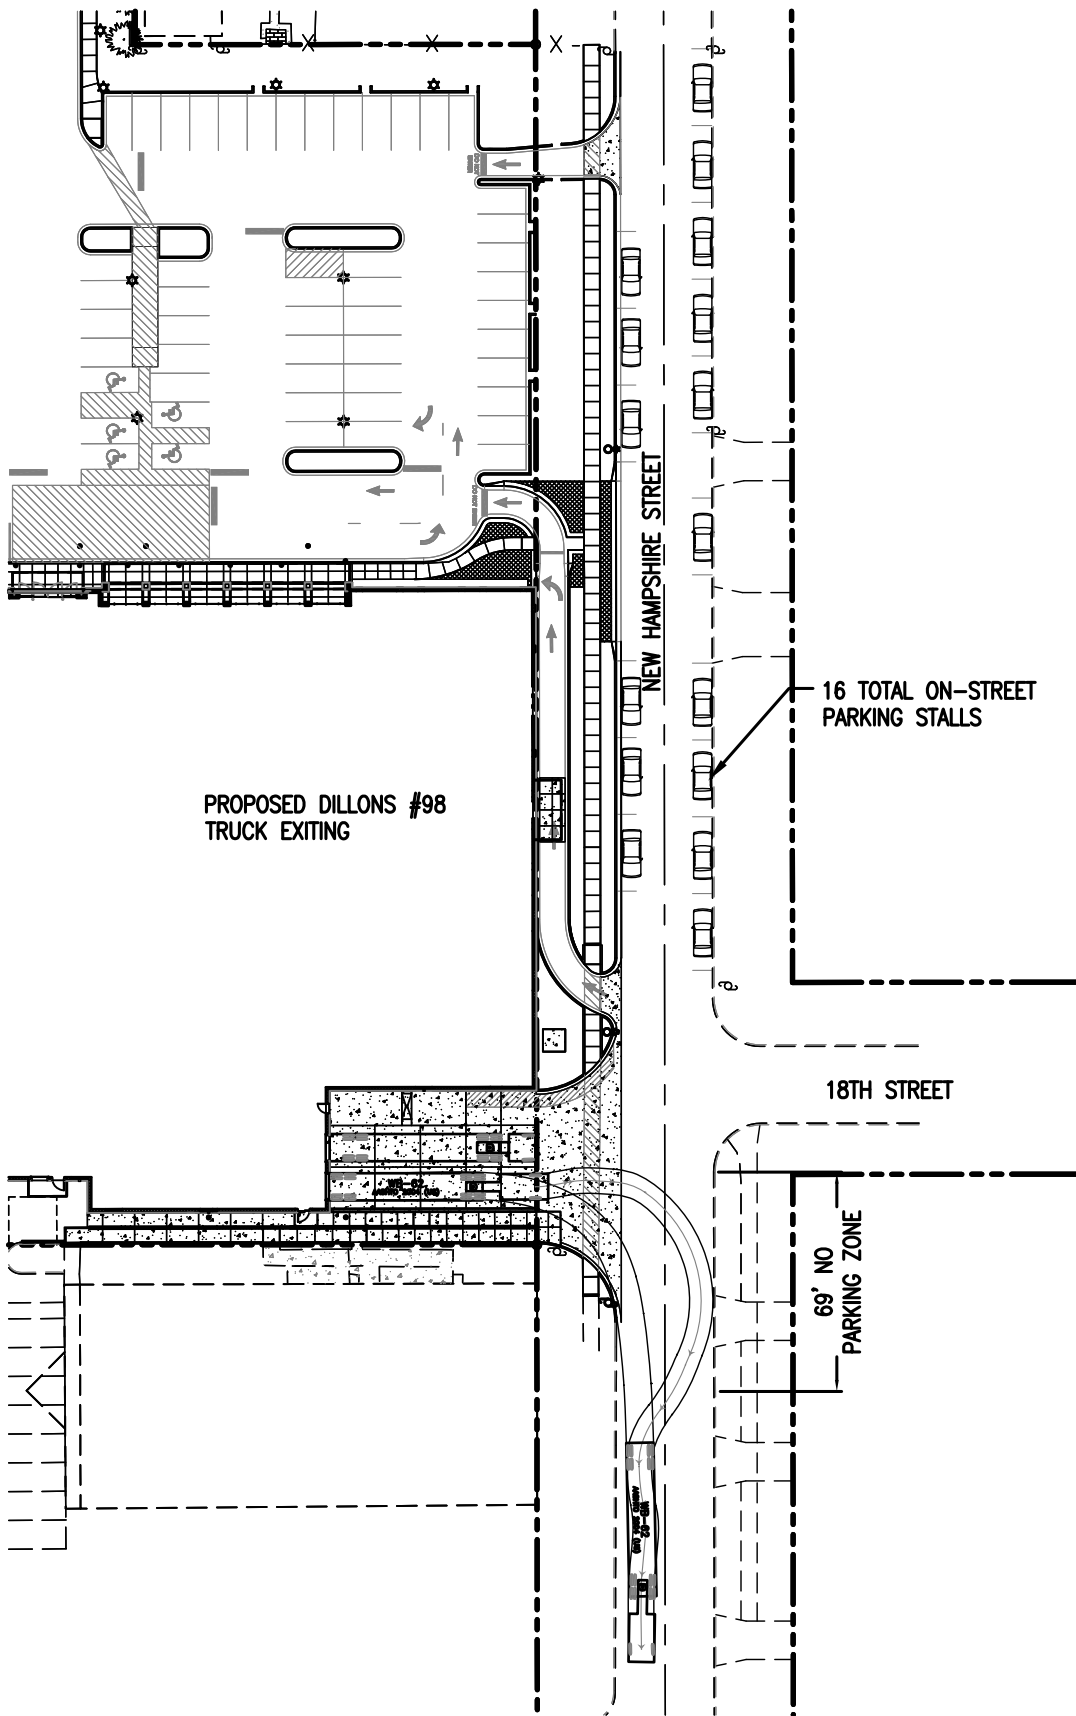

Pickering

Pickering Firm, Inc.
Architecture • Engineering
Planning • Surveying

6775 Lenox Center Court, Suite 300
Memphis, TN 38115
901.726.0810

DILLONS 98
LAWRENCE, KS

DESCRIPTION PROPOSED
ON-STREET PARKING

SCALE 1"=60'

PROJECT # 21047-11

DATE 06-21-2011

DOCUMENT #

EXH-3

SHEET #

PROPOSED