



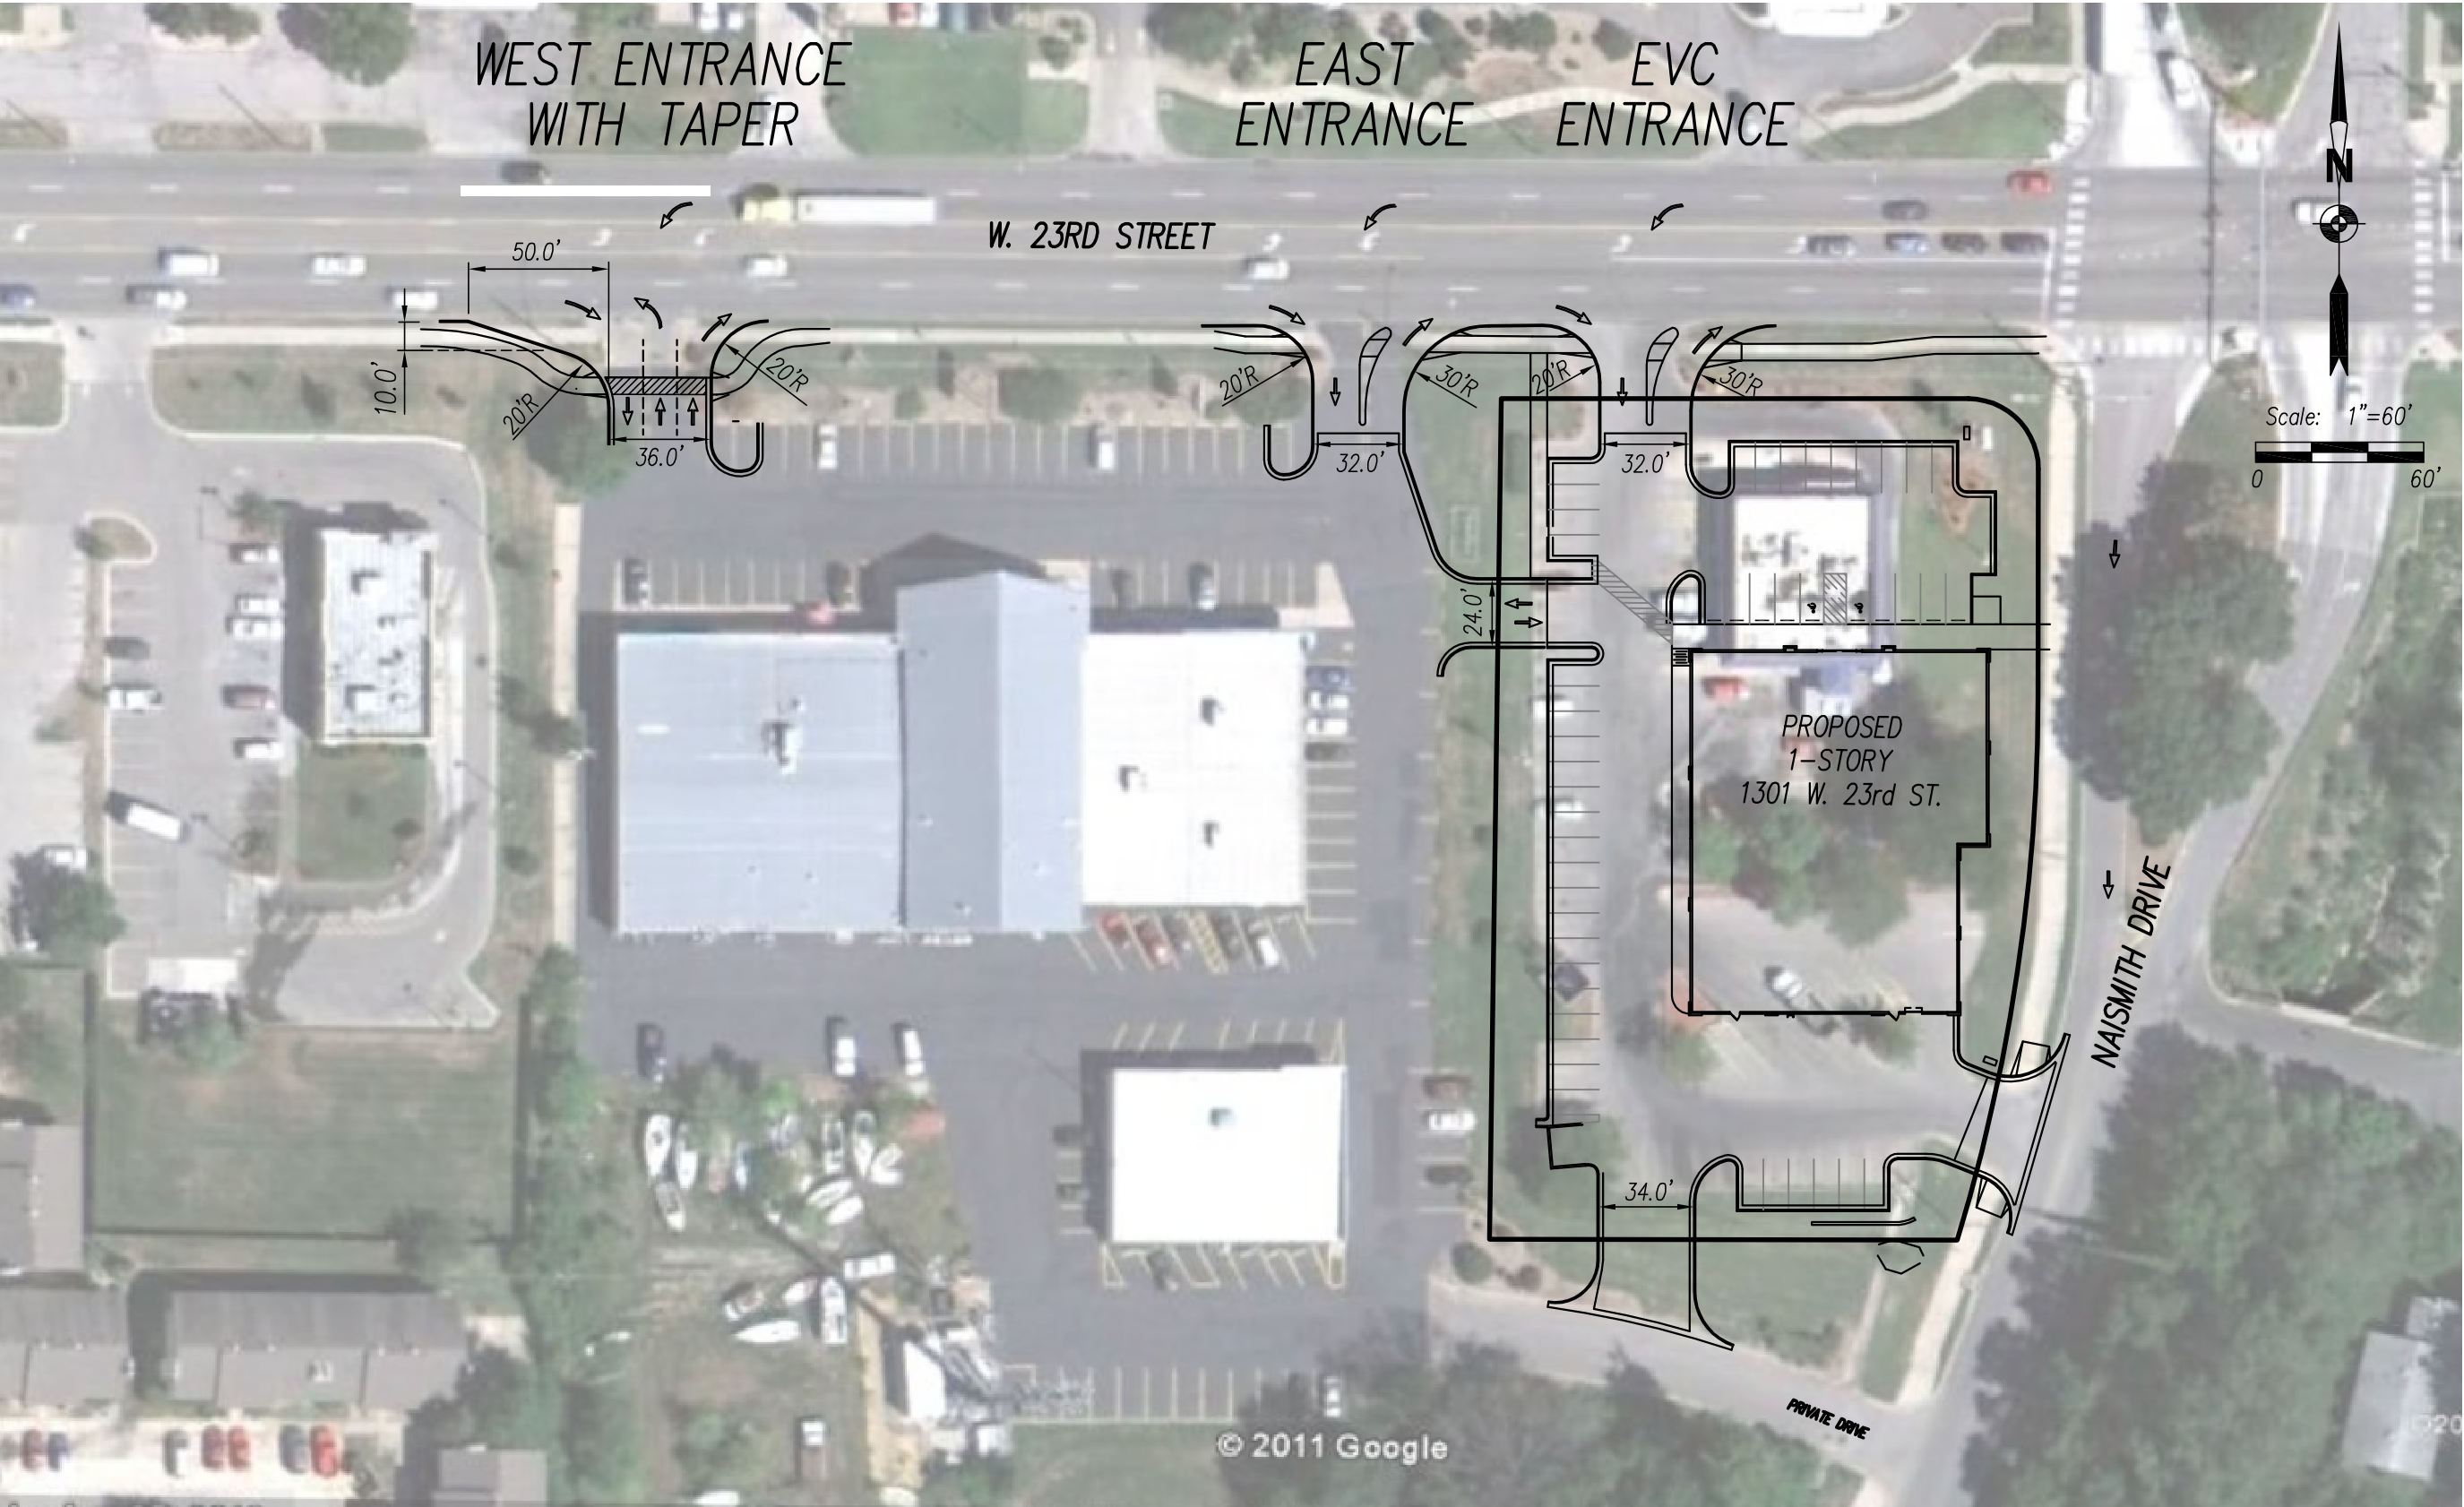

© 2011 Google

PROJECT LOCATION

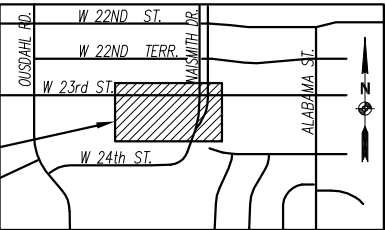

Rev.	By	Date	Description
1	MB	5/6/11	City Comments

PREPARED FOR:

EVC NAISMITH, LC
5561 Suwanne Rd.
Fairway, KS 66205

NAPIER ENGINEERING, LLC
4624 W. 62nd St.
Fairway, KS 66205
(913) 375-0482

GREEN WESTERN, LLC
1415 SW Topeka Blvd. | Topeka, Kansas 66612 | 785.215.8630 | 785.215.8634 (F)

SHEET TITLE:	
W. 23rd St. Entrance Exhibit B	

PROJECT LOCATION:	
1301 W. 23rd St.	
Lot 1, Block 9, South Hills Addition	
Lawrence, KS	

GW Proj. No.:	11-115
Drawn by:	MB
Checked by:	RS
Date:	4/8/2011
Scale:	1" = 30'
Drawing No.:	