



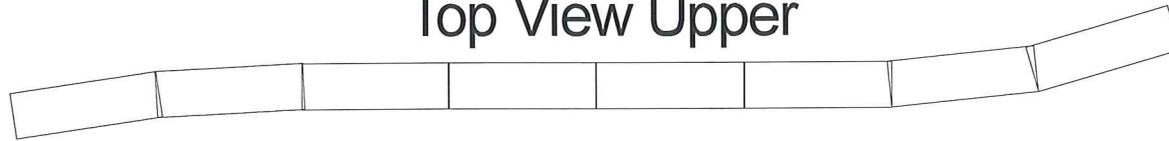


Top View Upper

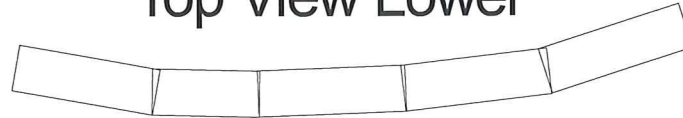

Top View Lower



SCALE 1"=10'

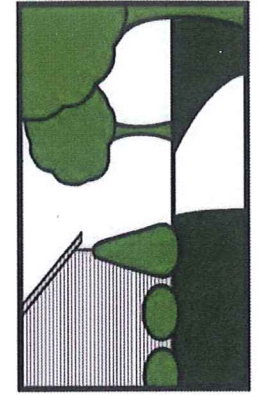

10-27-2010
City of Lawrence KTA Sign Draft
Lawrence Landscape Inc.



SPECIFICATIONS

- NON-ILLUMINATED, FLAT, CUT-OUT ALUMINUM LETTERS AND GRAPHIC.
- DARK BRONZE FINISH.
- TO BE PIN-MOUNTED TO ROUNDABOUT WALL.
- FONT: TIMES NEW ROMAN BOLD.

CUSTOMER: CITY OF LAWRENCE
NAME: CRYSTAL MILES
LOCATION: PO BOX 708
 LAWRENCE, KS 66044

DATE: 10/18/10
DESIGN NO: TM-3761
ARTIST: AW

SCALE: 1/4" = 1'


APPROVED:

DATE:



LUMINOUSNeonInc
 ART & SIGN SYSTEMS

- A. Prairie Droosseed Grass
- B. Wildflowers
- C. Little Bluestem
- D. Prunus cistena.
- E. Canuti Juniper
- F. Blackhaw Viburnu
- G. Indiangrass

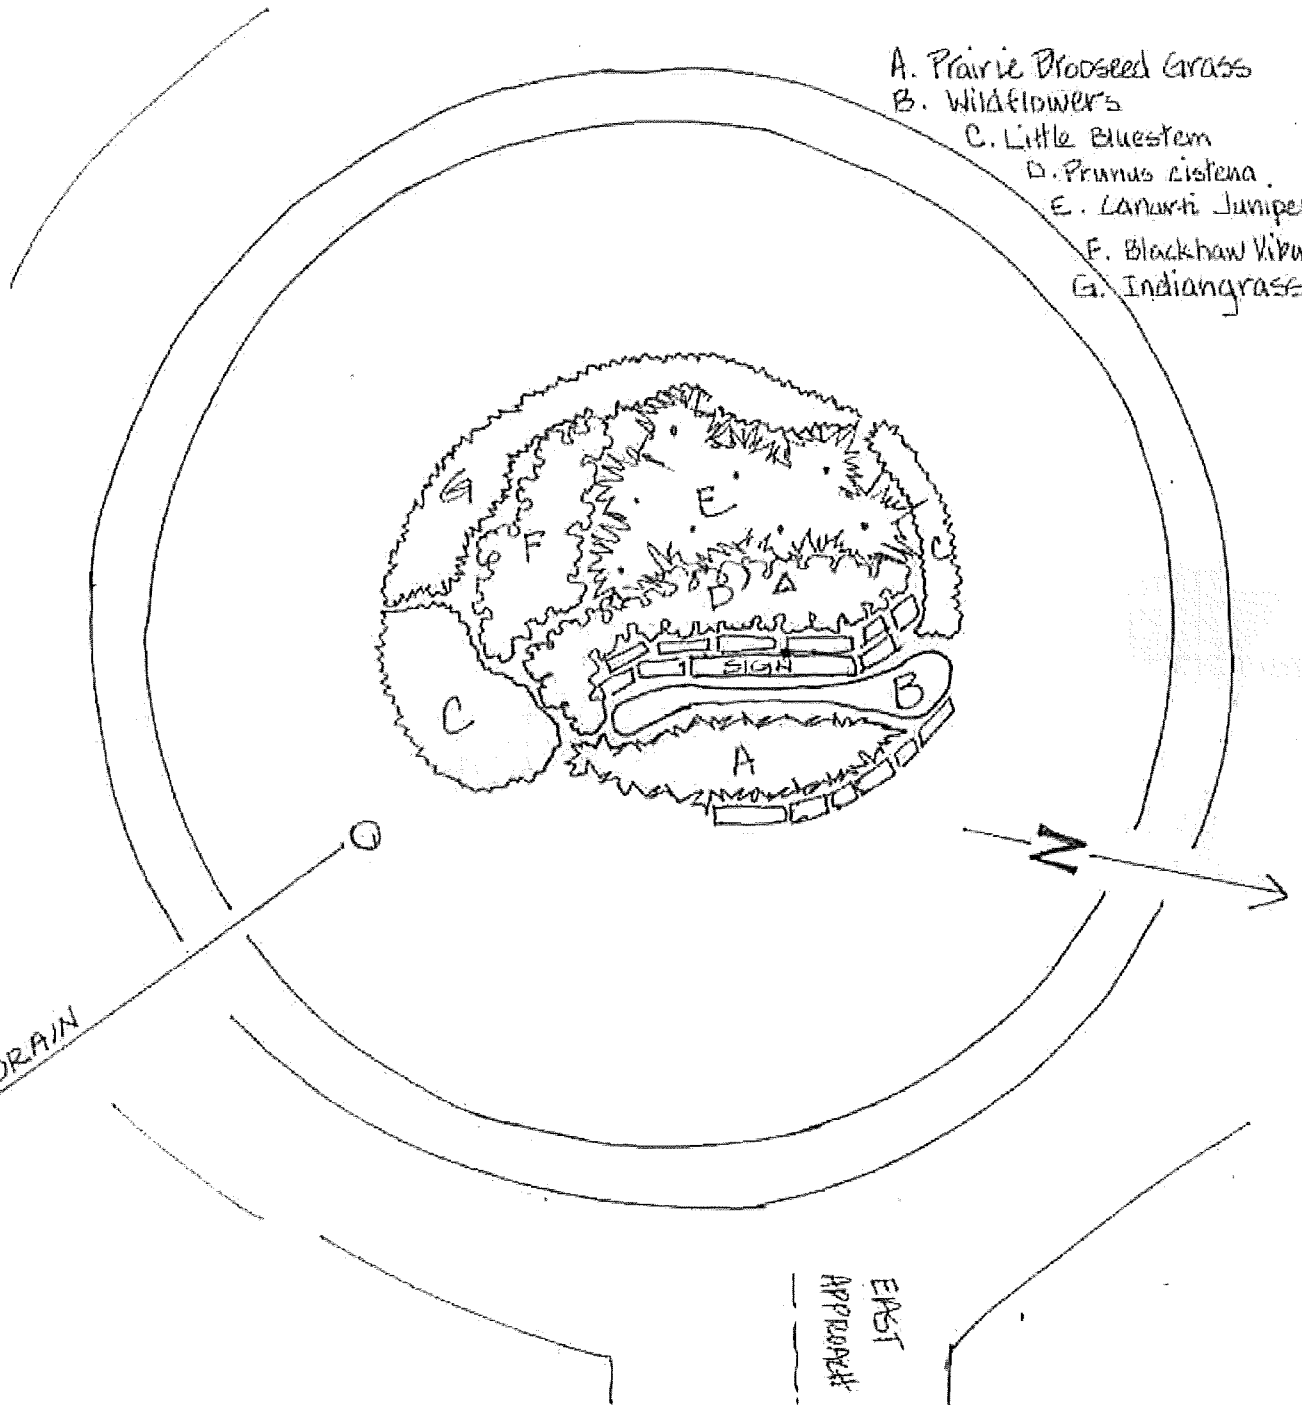

EAST
APPROACH

NOT TO SCALE

~ 1" = 30'

Lawrence KTA Roundabout.

10/11/2010

LANDSCAPE PLAN DRAFT



WELCOME TO LAWRENCE