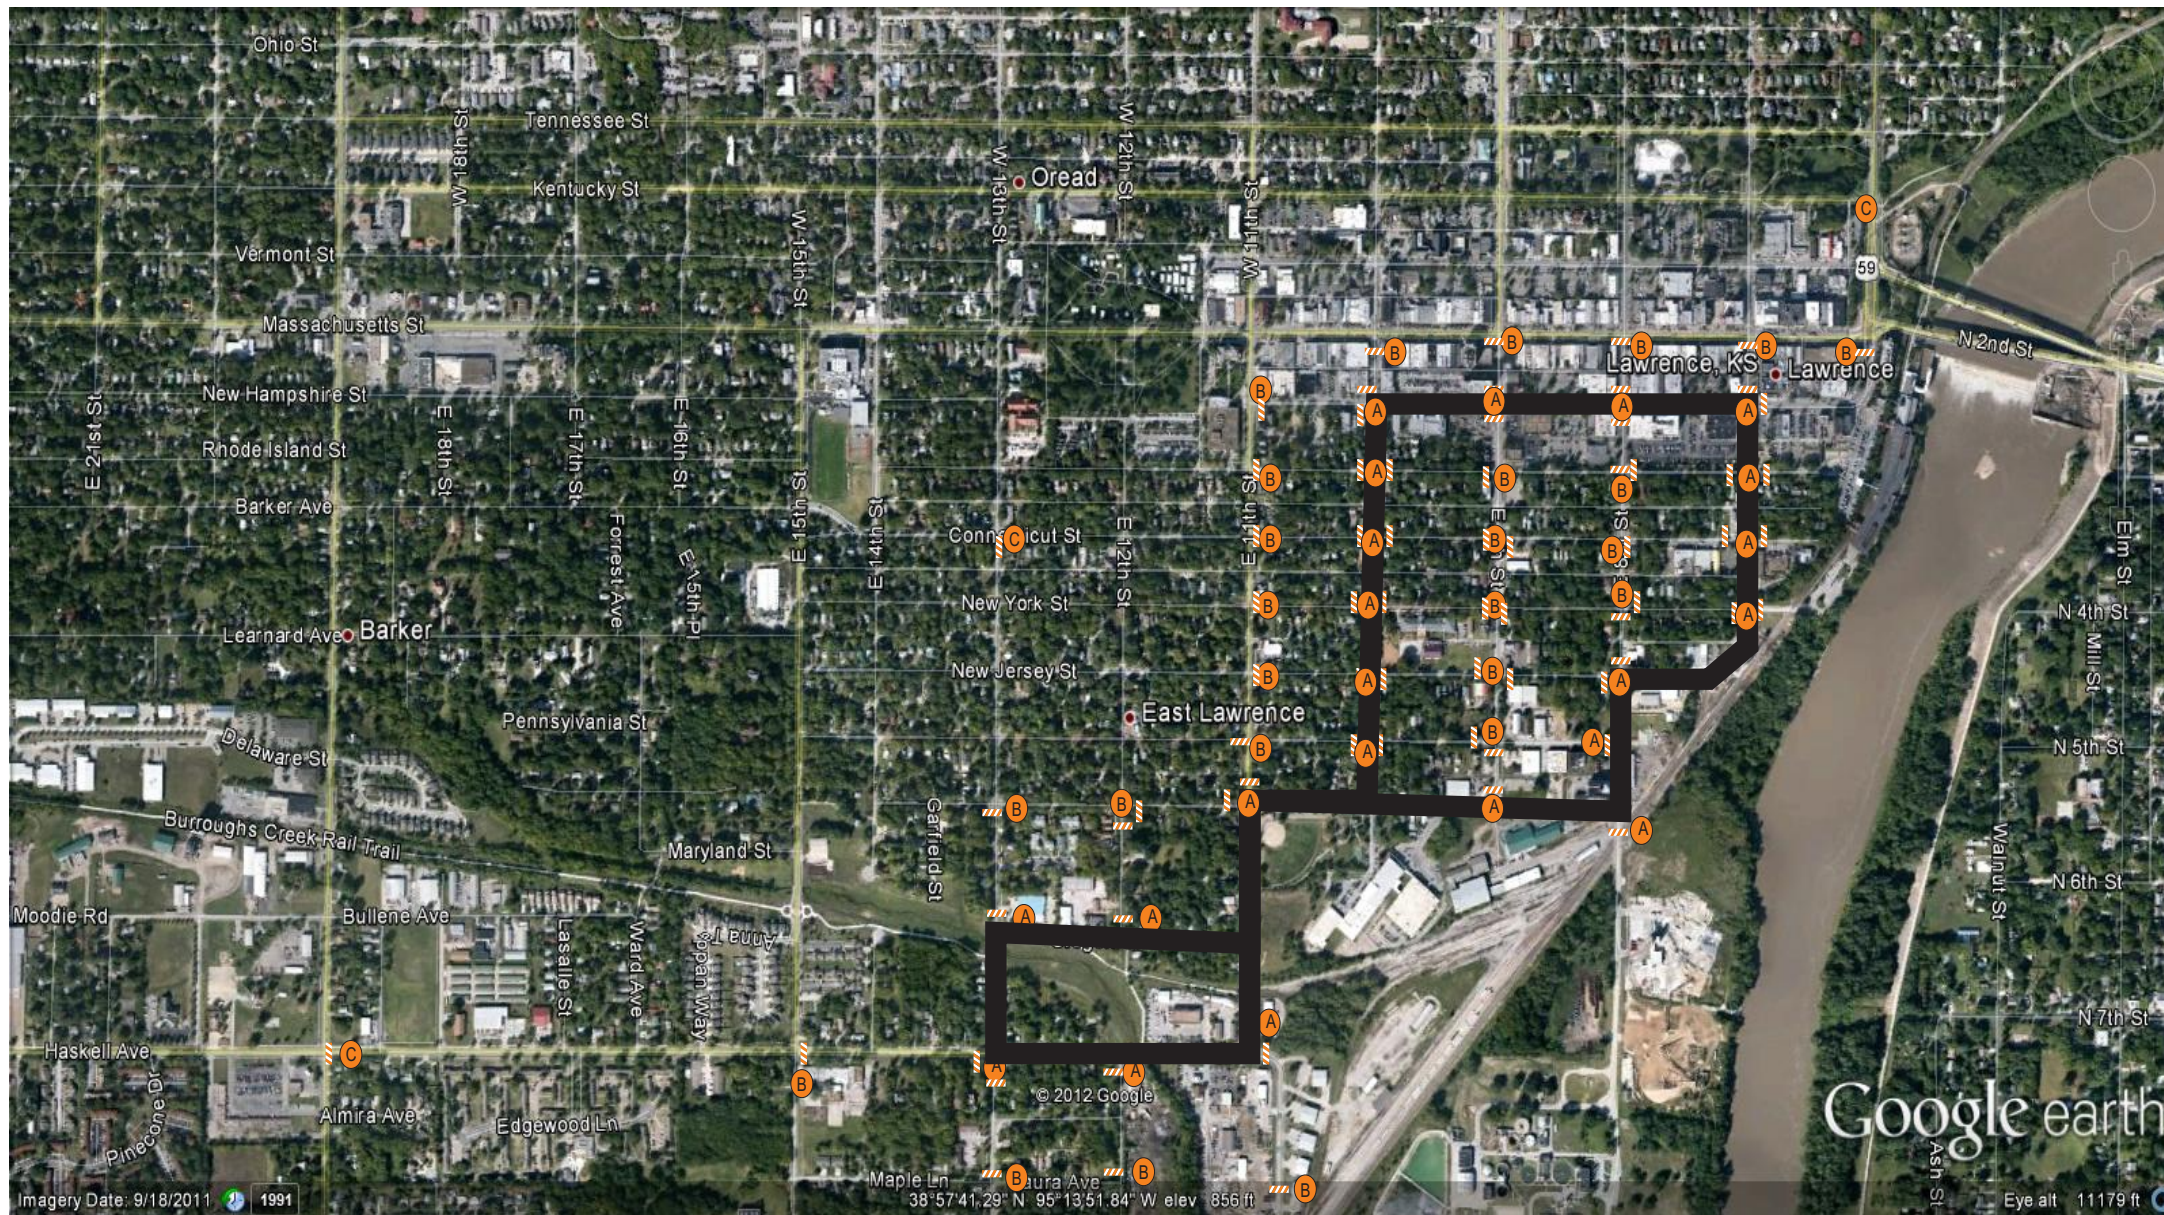


A Type III Barricades
with R11-2 & Trimlines

B Type III Barricades w R11-4
advance notice

C special signage with route
information

Owner		Color Run	
Project Name		Project Number	
Traffic Control Plan		1st Drawing	
Prime Contractor		Traffic Control Contractor	
C -Hawkk		C-Hawkk	
Phone		Date	
785-542-1800		August 27th 2012	
Sheet Number		Prepared By	
1		Kevin Shelton	