


FOR REFERENCE ONLY NOT TO SCALE

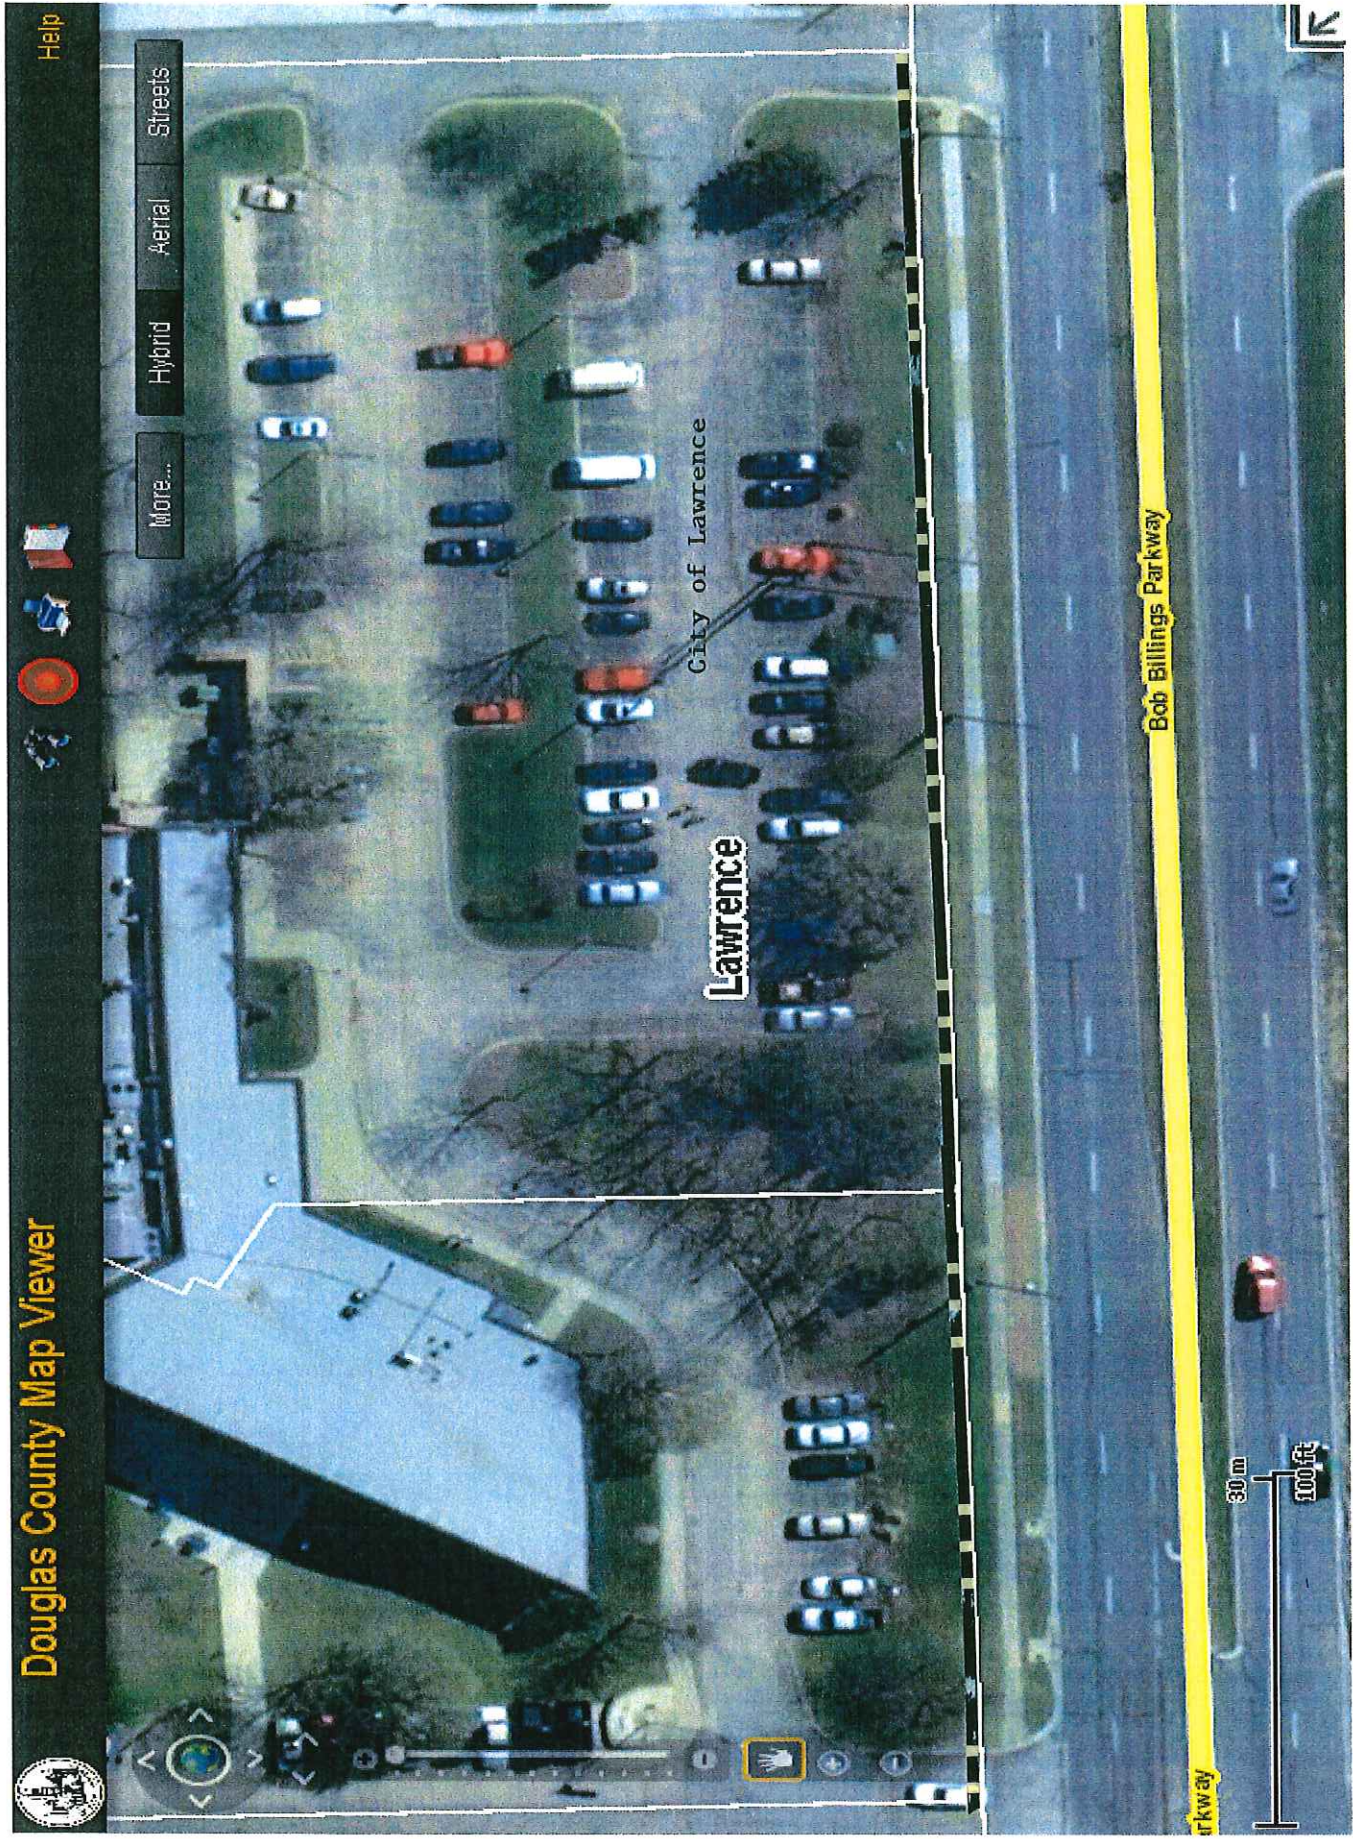

Westar Energy proposed 10' wide
electric line right of way

.344.35