

REMOVE CURB AND MEDIAN PAVEMENT. CONSTRUCTION 8" CONCRETE WITH EDGE CURB ALONG RADIUS. MATCH ELEVATIONS



**LEGEND**

- TYPE III BARRICADES
- CHANNELIZER

**FINAL CHECK  
NOT FOR  
CONSTRUCTION  
SEPTEMBER 2013**

| No.  | Revision | By      | Date           |
|--|----------|---------|----------------|
| CITY OF LAWRENCE<br>2012 - 2013 WATERMAIN RELOCATION PROGRAM<br>23RD STREET WATERLINE REPLACEMENT PROJECT - SEGMENT 3<br><b>CURB &amp; MEDIAN TRAFFIC CONTROL PLAN</b> |          |         |                |
|  |          |         |                |
| PROFESSIONAL ENGINEERING CONSULTANTS, P.A.<br>1263 SW TOPEKA BLVD. TOPEKA, KS 66612<br>785-233-8300 www.pec1.com   |          |         |                |
| Designed by  | MJS      | Job No. | 12A04-005-3975 |
| Drawn by   | BCH      | Date    | SEPTEMBER 2013 |
|  |          |         | Sht. 9         |

Saved 10-02-2013 12:52:26 PM by BRIAN HILDRETH  
 Plot Scale 1:1 10-02-2013 4:11:57 PM by BRIAN HILDRETH  
 PROJECT: 12A04-005-3975-SEGMENT 3 CURB & MEDIAN TRAFFIC CONTROL

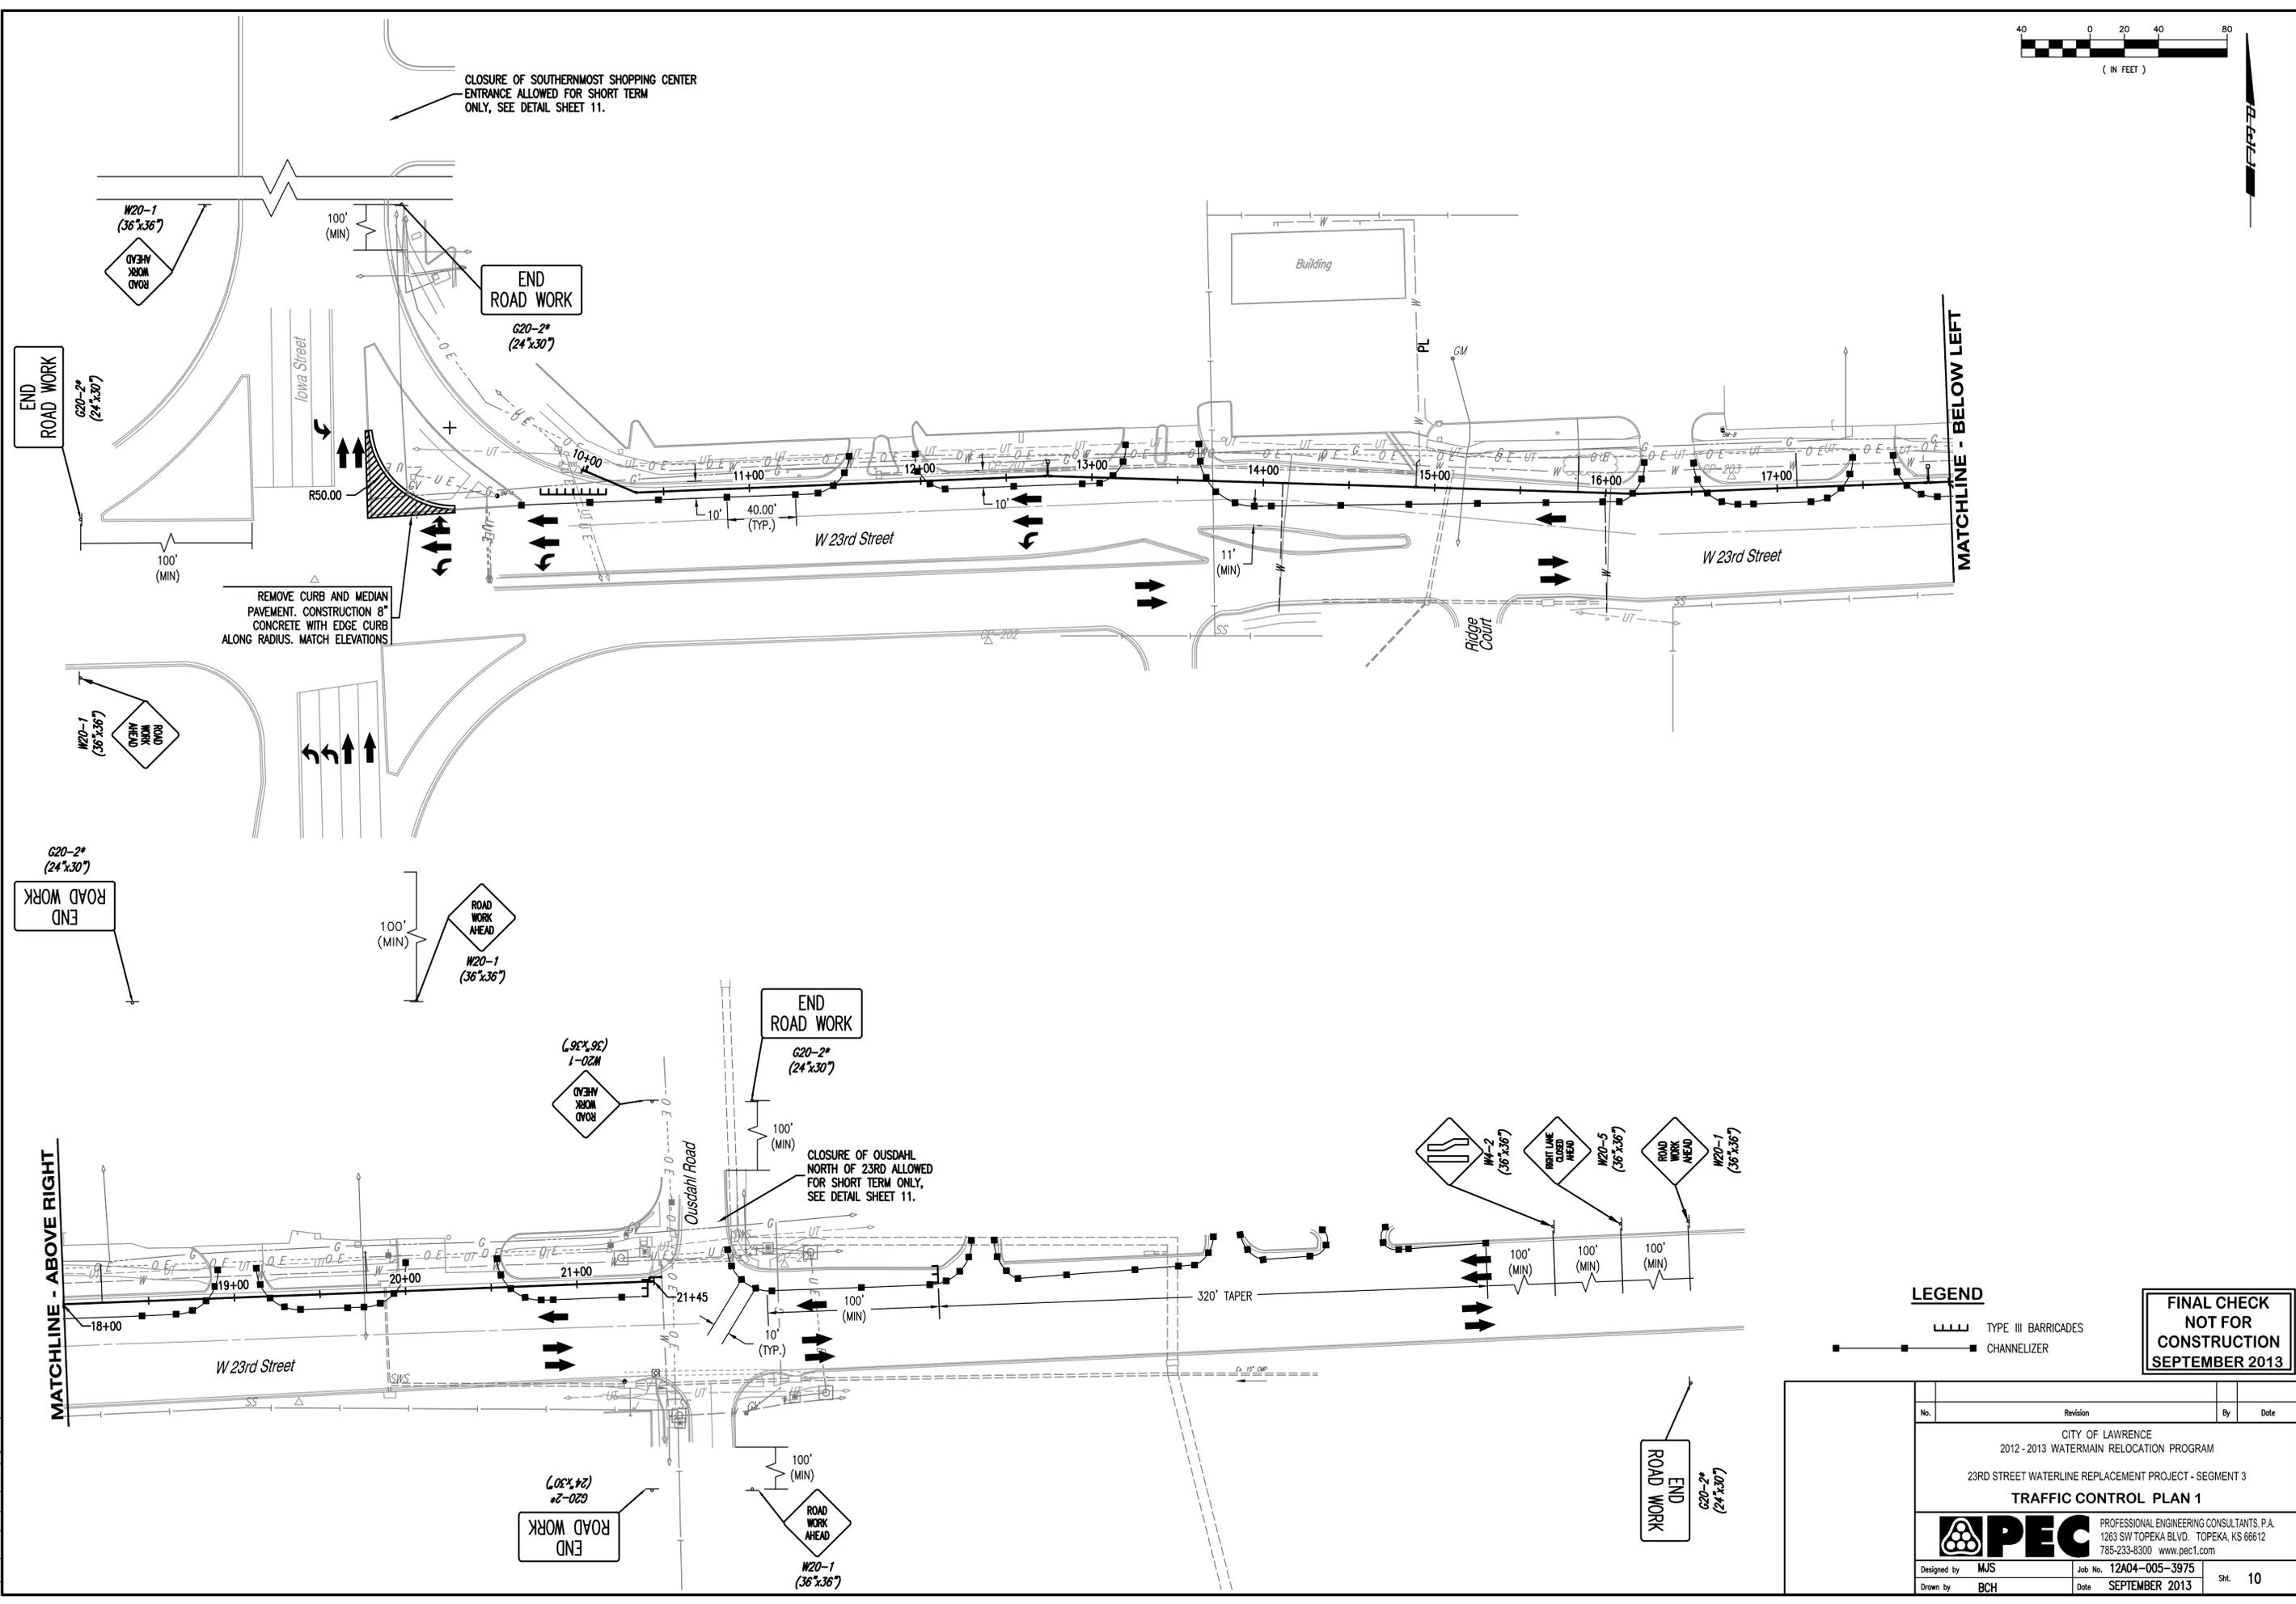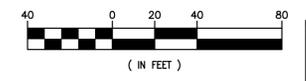

REMOVE CURB AND MEDIAN PAVEMENT. CONSTRUCTION 8" CONCRETE WITH EDGE CURB ALONG RADIUS. MATCH ELEVATIONS

CLOSURE OF OUSDAHL NORTH OF 23RD ALLOWED FOR SHORT TERM ONLY, SEE DETAIL SHEET 11.

CLOSURE OF SOUTHERMOST SHOPPING CENTER ENTRANCE ALLOWED FOR SHORT TERM ONLY, SEE DETAIL SHEET 11.

- LEGEND**
- TYPE III BARRICADES
  - CHANNELIZER

**FINAL CHECK NOT FOR CONSTRUCTION SEPTEMBER 2013**

| No.  | Revision | By      | Date           |
|--|----------|---------|----------------|
| CITY OF LAWRENCE<br>2012 - 2013 WATERMAIN RELOCATION PROGRAM<br>23RD STREET WATERLINE REPLACEMENT PROJECT - SEGMENT 3<br><b>TRAFFIC CONTROL PLAN 1</b> |          |         |                |
| <b>PEC</b> PROFESSIONAL ENGINEERING CONSULTANTS, P.A.<br>1263 SW TOPEKA BLVD. TOPEKA, KS 66612<br>785-233-8300 www.pec1.com                            |          |         |                |
| Designed by  | MJS      | Job No. | 12A04-005-3975 |
| Drawn by   | BCH      | Date    | SEPTEMBER 2013 |
|  |          |         | Sht. 10        |

Saved 10-02-2013 1:29:31 PM by BRAN.HILBRETH  
 Plot Scale 1:1 10-02-2013 1:30:26 PM by BRAN.HILBRETH  
 P:\OUT\12A04-005\TRAFFIC CONTROL PLAN 1