


# Bob Billings Parkway Waterline Replacement Kasold Drive to Quarry Lane

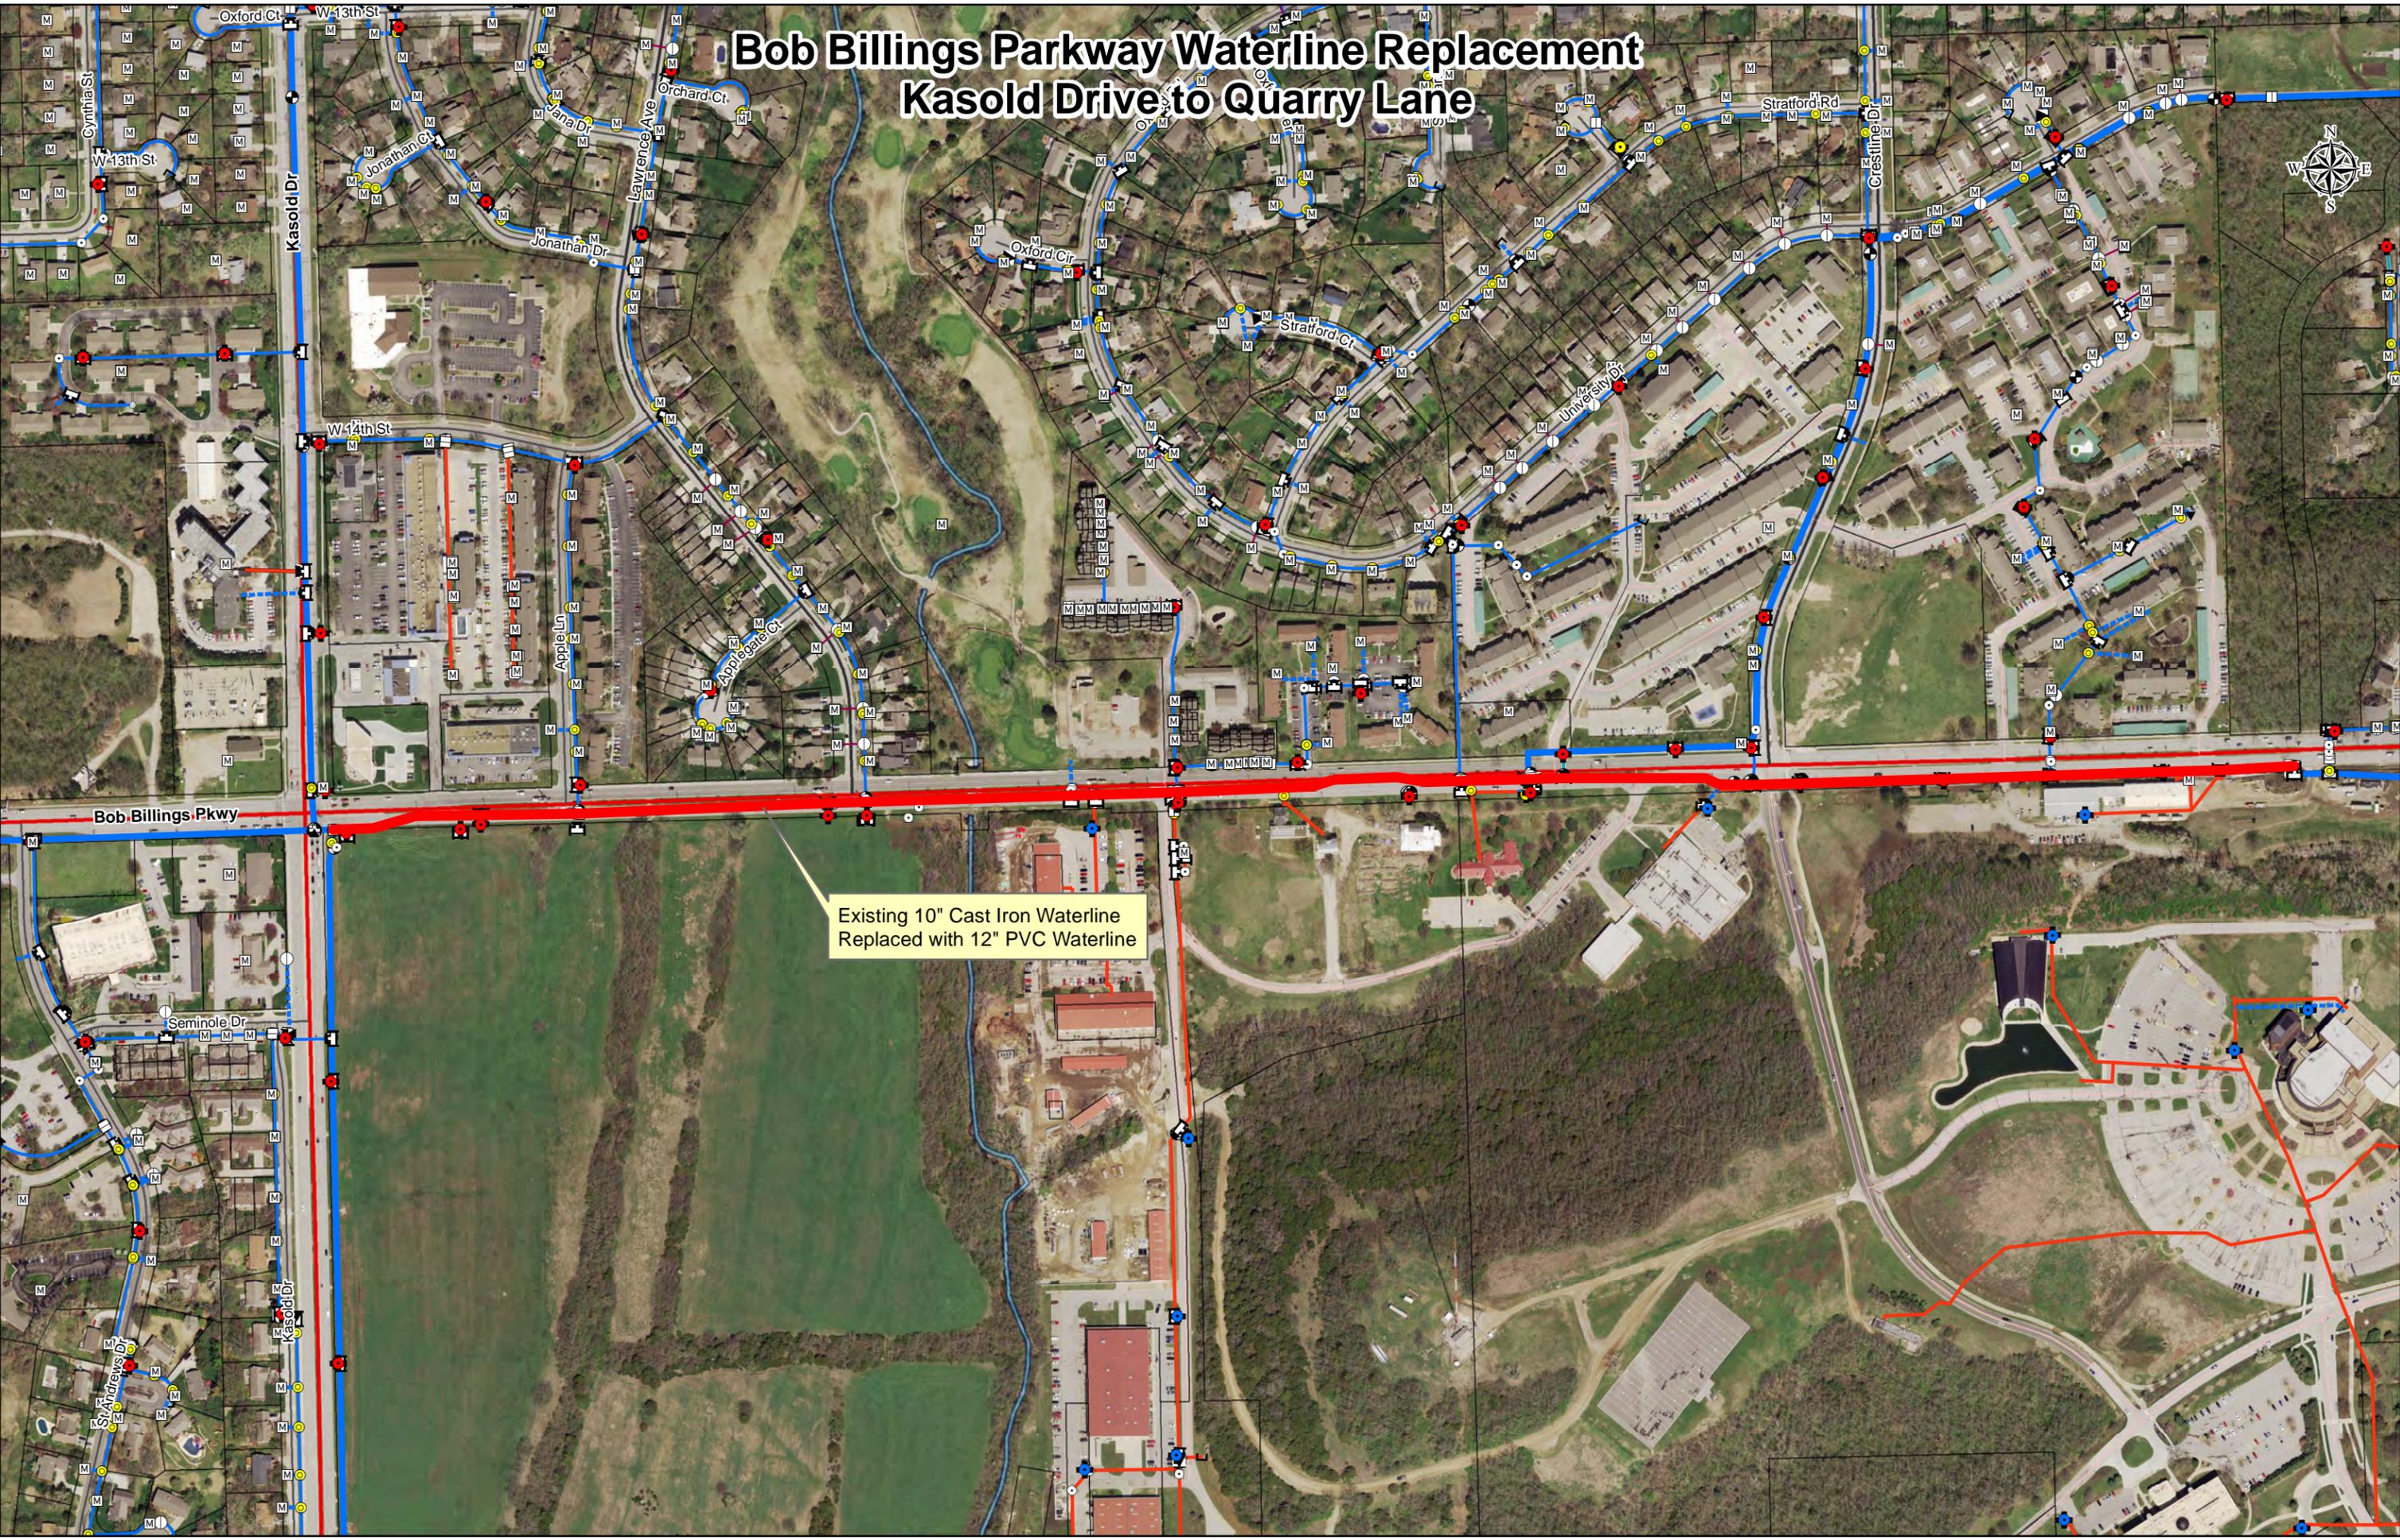

Existing 10" Cast Iron Waterline  
Replaced with 12" PVC Waterline

# 19th Street Waterline Replacement Maple Lane to Harper Street



Existing 12" Cast Iron Waterline  
Replaced with 12" PVC Waterline