


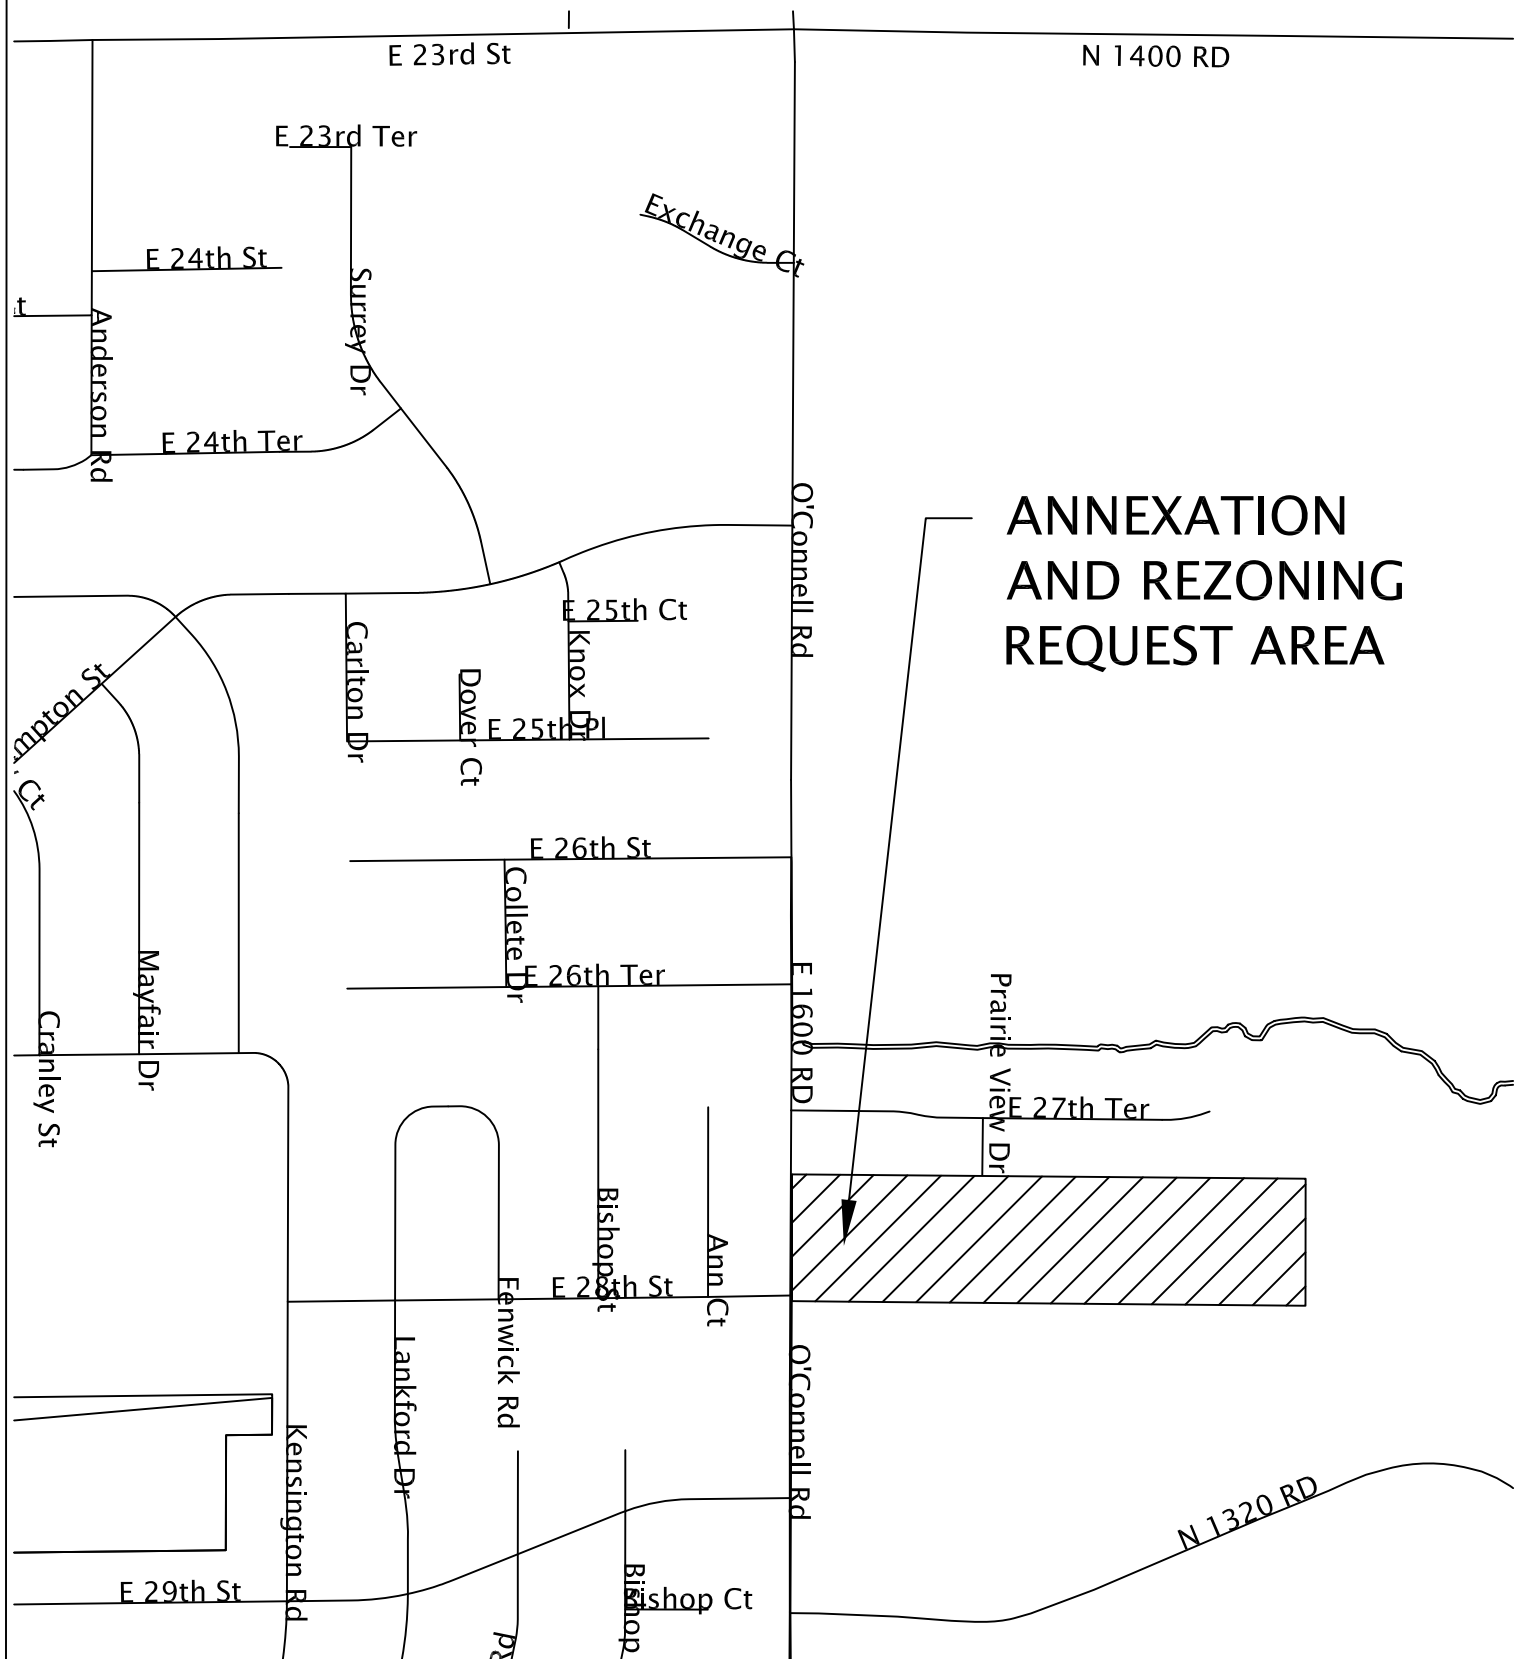

SCALE: 1" = 500'

Date: 7-22-13

GES	GROB ENGINEERING SERVICES, LLC
	Site Civil Consulting Construction Management
3210 Mesa Way, Suite A * Lawrence, Kansas 66049 Phone 785 856-1900 * Fax 785 856-1901	

GOING SOUTH ADDITION

ANNEXATION & REZONING VICINITY MAP