




LEGEND

- EXISTING CONCRETE REC. PATH:
10' REC. PATH PER APPROVED PUBLIC IMPROVEMENT PLANS
- NEW 10' WIDE X 6" DEEP CONCRETE PATH:
CONCRETE TO BE 4,000 PSI FIBER MESH MIX WITH NO OTHER REINFORCING. CONTROL JOINTS TO BE PLACED @ 8'-0" O.C., ISOLATION JOINTS TO BE PLACED ADJACENT TO EXISTING CONCRETE. PATHS ARE NOT INTENDED TO MEET ADA STANDARDS AND SHALL FOLLOW EXISTING GRADES. PATHS TO BE PLACED ON TOP OF ROLLED EXISTING SOIL AFTER SCARIFYING THE TOP 4"-3" OF ORGANIC MATERIAL.
- NEW TRAIL - MAPPED OUT ON SITE:
TRAIL TO BE 6" OF NON-COMPACTED CRUSHED ASPHALT. ASPHALT TO BE ROLLED AFTER PLACEMENT. TRAIL TO FOLLOW EXISTING CONTOURS AND BE PLACED ON TOP OF ROLLED EXISTING SOIL AFTER SCARIFYING THE TOP 4"-3" OF ORGANIC MATERIAL.
- NEW TRAIL - LOCATIONS TO BE DETERMINED ON SITE:
TRAIL TO BE 6" OF NON-COMPACTED CRUSHED ASPHALT. ASPHALT TO BE ROLLED AFTER PLACEMENT. TRAIL TO FOLLOW EXISTING CONTOURS AND BE PLACED ON TOP OF ROLLED EXISTING SOIL AFTER SCARIFYING THE TOP 4"-3" OF ORGANIC MATERIAL.
- LOW WATER CROSSING:
(3) 24" HOPE PIPES WITH 6" MINIMUM DEPTH CONCRETE CAP MATCHING GRADES OF REC. PATH. PROVIDE RIP-RAP AT INLET AND OUTLET PIPES.
- FIRE PIT:
APPROXIMATELY 8' DIAMETER PIT WITH 24" TALL STONE WALLS, 18" WIDE. OVERALL AREA TO BE 4'-0" X 4'-0" CRUSHED ASPHALT WITH STONE SEATING AT 30% OF PERIMETER.
- TRAIL WIDTH:
ALL TRAILS TO BE 8' TO 12' WIDE. TRAILS TO BE NARROWED TO 4'-6" DUE TO SLOPES/GRADE, TREES OR OTHER NATURAL IMPEDIMENTS.
- TRAIL CONSTRUCTION:
THE KU ENDOWMENT TRAIL LOCATED DIRECTLY BEHIND THE ATHLETIC USES WILL BE BUILT IMMEDIATELY DUE TO KANSAS RELAYS. OTHER TRAIL ALIGNMENTS WILL BE BUILT ONCE APPROVAL FROM THE KANSAS DEPARTMENT OF WILDLIFE AND PARKS, KANSAS DEPARTMENT OF WATER RESOURCES AND THE CITY OF LAWRENCE HAS BEEN RECEIVED.

SCALE: 1" = 150'-0"



Civil Engineering
Landscape Architecture
Community Planning
Surveying

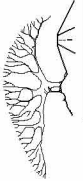

Landplan Engineering, P.A.

1310 Wakarusa Drive
Lawrence, Kansas 66049
Tel: 785.832.0804
Fax: 785.832.0890
email: landplan@aol.com

paulwerner
ARCHITECTS

123 W. 8TH STREET
SUITE B2
LAWRENCE, KS 66044

OFFICE: 785.832.0804
FAX: 785.832.0890

goulddevans

706 Massachusetts St.
Lawrence, KS 66044
p: 785-330-7054
f: 785-842-3930

OWNER:
RCP, LLC
PO BOX 928
LAWRENCE, KS 66044

PAUL WERNER ARCHITECTS, LLC.
THIS DRAWING IS COPYRIGHTED WORK BY
PAUL WERNER ARCHITECTS, LLC. THIS
DRAWING MAY NOT BE REPRODUCED,
TRADED OR COPIED IN ANY MANNER
WITHOUT THE WRITTEN PERMISSION OF PAUL
WERNER ARCHITECTS, LLC.

ROCK CHALK PARK
TRAIL CONSTRUCTION
GEORGE WILLIAMS WAY
LAWRENCE, KANSAS

PROJECT # 212-140

RELEASE: 1.0 DATE: 3.06.14



LEGEND

3.24 MILES (17,368 FEET)



Civil Engineering
Landscape Architecture
Community Planning
Surveying



Landplan Engineering, P.A.

1310 Waterway Drive
Lawrence, Kansas 66049
Phone: (785) 832-0804
Fax: (785) 832-0890
Email: landplan@eo.com

paulwerner
ARCHITECTS

123 W. 8TH STREET
SUITE B2
LAWRENCE, KS 66044

OFFICE: 785.832.0804
FAX: 785.832.0890

goulddevans

706 Massachusetts St.
Lawrence, KS 66044
P: 785-330-7054
F: 785-842-3830


OWNER:
RCP, LLC
PO BOX 926
LAWRENCE, KS 66044

PAUL WERNER ARCHITECTS, LLC
THIS DRAWING IS COPYRIGHTED WORK BY
PAUL WERNER ARCHITECTS, LLC. THIS
DRAWING MAY NOT BE REPRODUCED,
TRADED OR COPIED IN ANY MANNER
WITHOUT THE WRITTEN PERMISSION OF PAUL
WERNER ARCHITECTS, LLC.

ROCK CHALK PARK
TRAIL CONSTRUCTION
GEORGE WILLIAMS WAY
LAWRENCE, KANSAS

PROJECT # 212-140

RELEASE: 1.0 DATE: 3.06.14

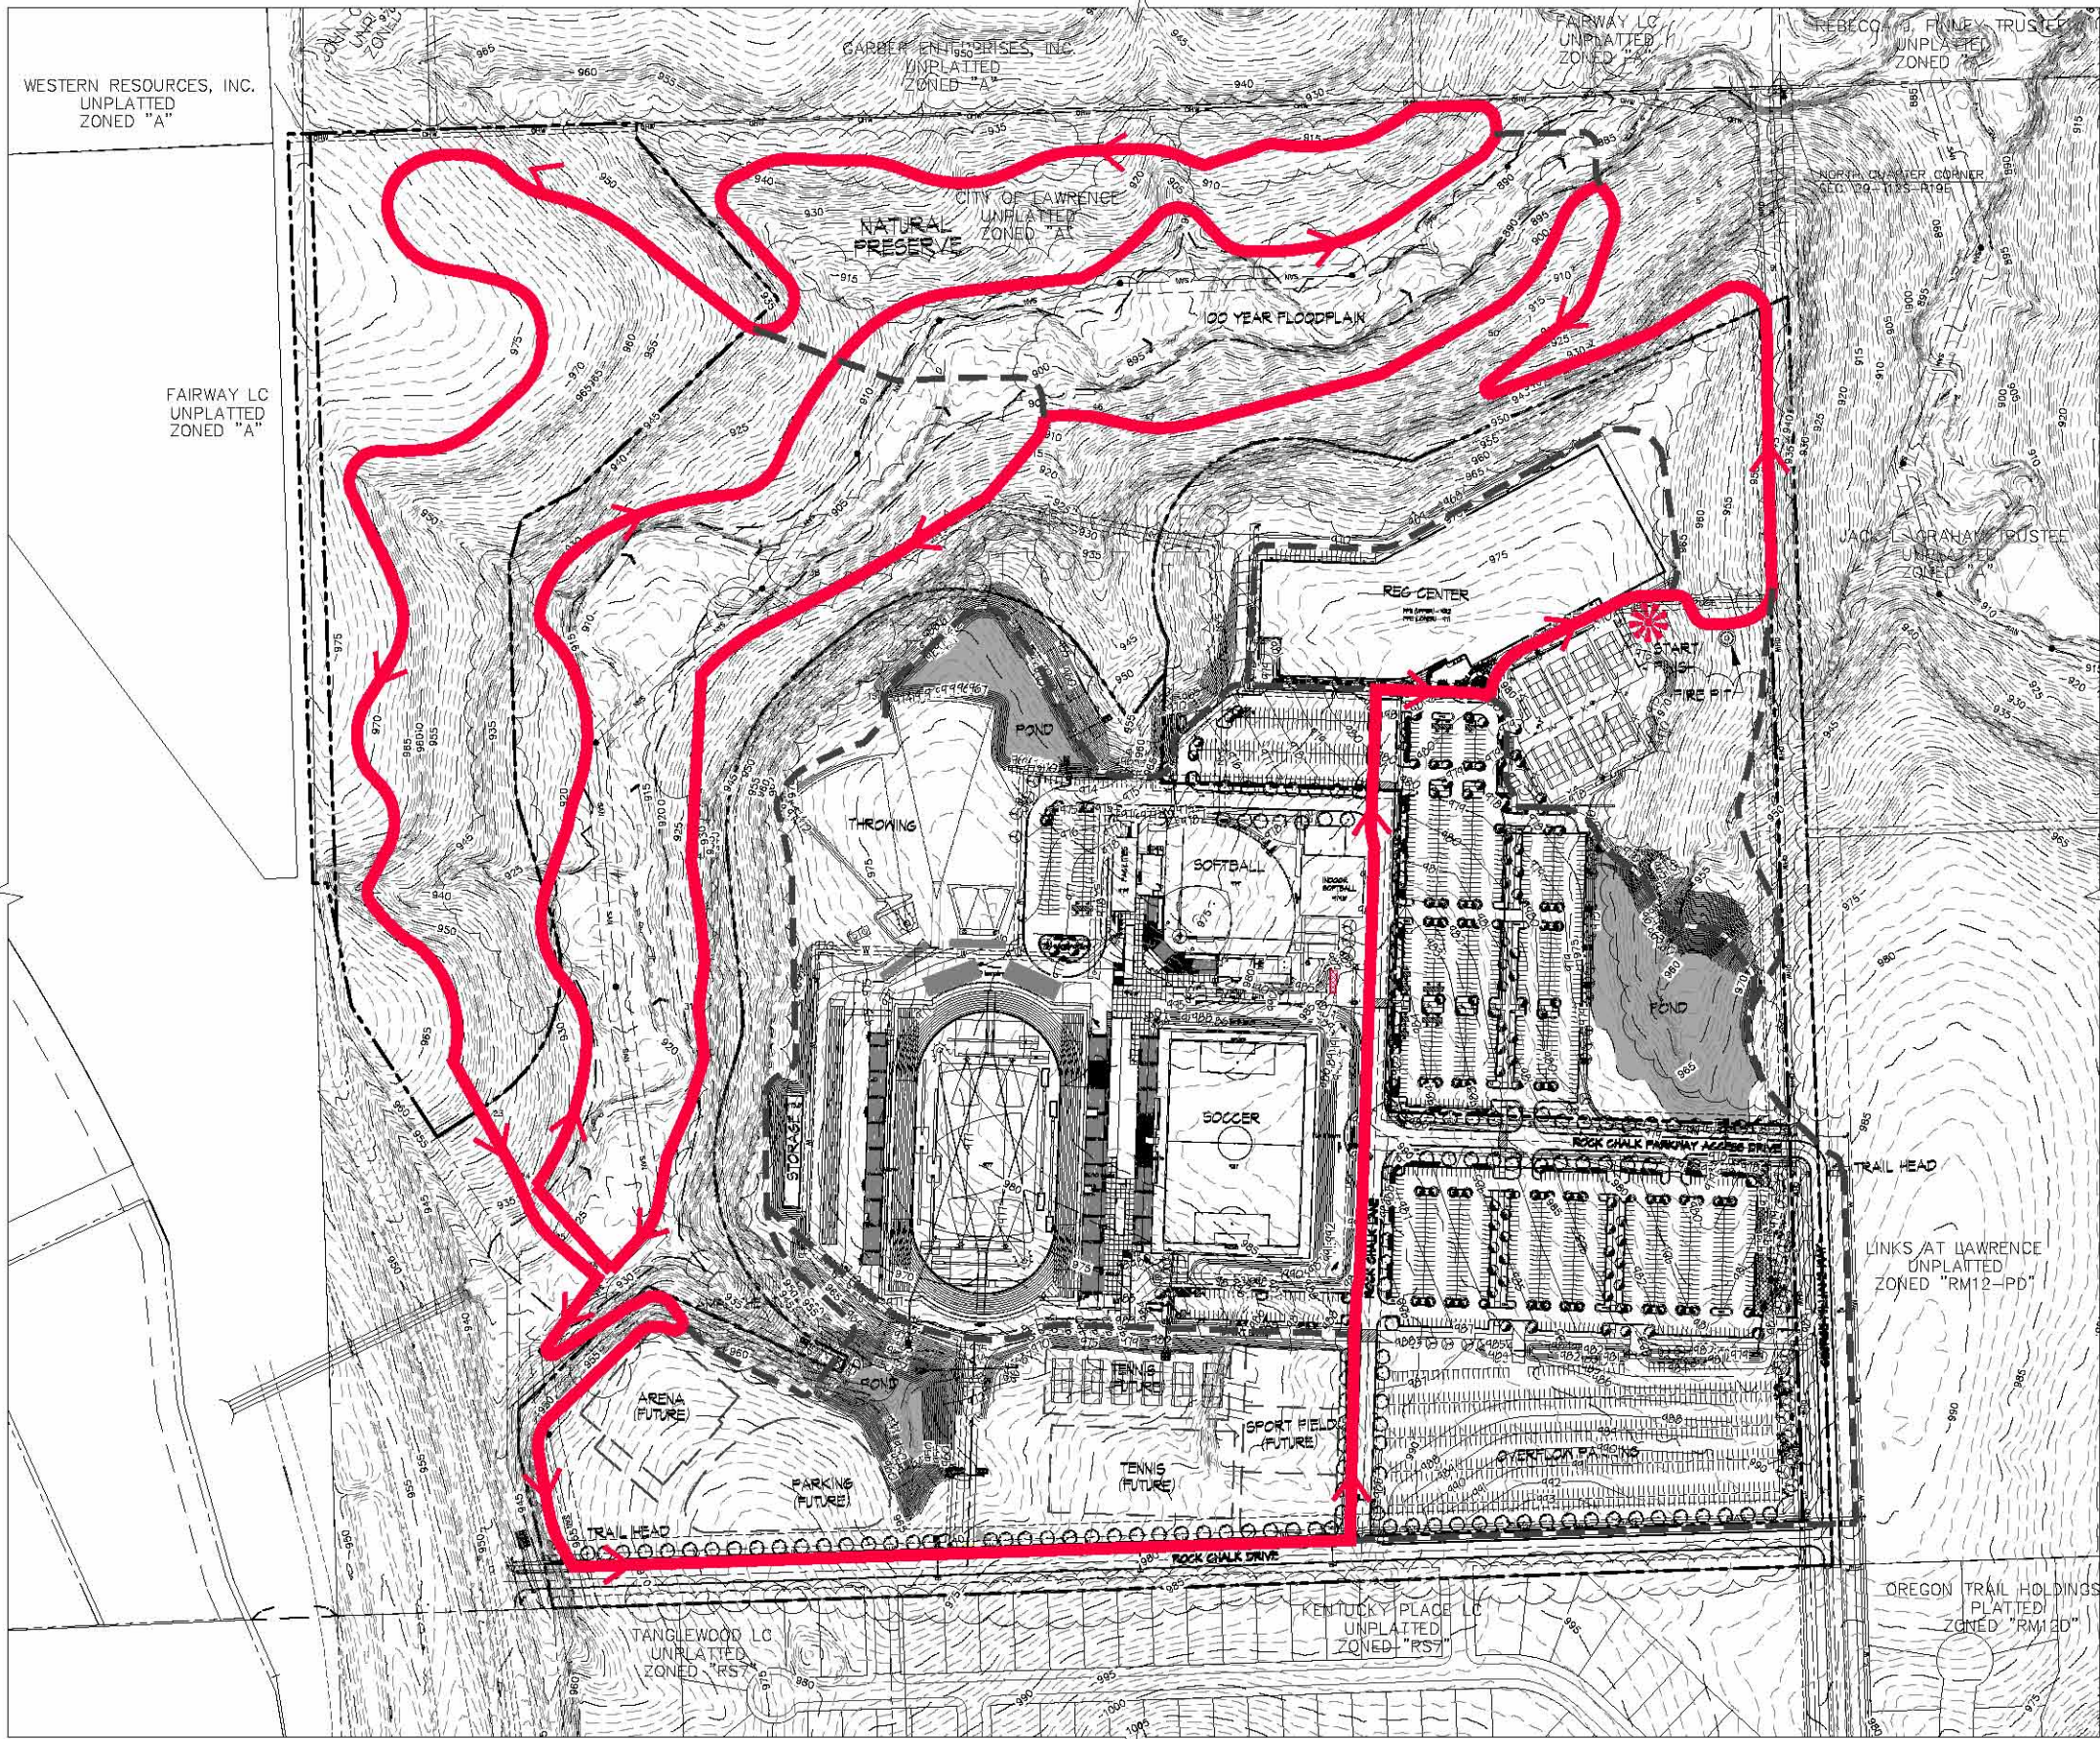

LEGEND

3.40 MILES (17,957 FEET)



ROCK CHALK PARK
TRAIL CONSTRUCTION
GEORGE WILLIAMS WAY
LAURENCE, KANSAS

PROJECT # 212-140

RELEASE: 1.0 DATE: 3.06.14

goulddevans

OWNER:
RCP, LLC
PO BOX 928
LAURENCE, KS 66044

PAUL WERNER ARCHITECTS, LLC
THIS DRAWING IS COPYRIGHTED WORK BY
PAUL WERNER ARCHITECTS, LLC. THIS
DRAWING MAY NOT BE REPRODUCED,
TRACED OR COPIED IN ANY MANNER
WITHOUT THE WRITTEN PERMISSION OF PAUL
WERNER ARCHITECTS, LLC.

paulwerner
ARCHITECTS
123 W. 8TH STREET
SUITE B2
LAURENCE, KS 66044
OFFICE: 785.832.0804
FAX: 785.832.0890



Landplan Engineering, P.A.

Civil Engineering
Landscape Architecture
Community Planning
Surveying
1310 Watercase Drive
Lawrence, Kansas 66049
Phone: 785.832.7230
Fax: 785.832.7230
email: landplan@aol.com

J:\Project\212-000\212-140\site\site plan\212-140 Trail Layout.dwg, 3/7/2014 11:06:43 AM, DWG To PDF.pc3



LEGEND

1.47 MILES (1,791 FEET)



Civil Engineering
Landscape Architecture
Community Planning
Surveying



Landplan Engineering, P.A.

1310 Wakarusa Drive
Lawrence, Kansas 66049
Tel: (785) 832-7930
Fax: (785) 832-7930
Email: landplan@aol.com

paulwerner
ARCHITECTS

123 W. 8TH STREET
SUITE B2
LAWRENCE, KS 66044

OFFICE: 785.832.0804
FAX: 785.832.0800

gouldevans

706 Massachusetts St.
Lawrence, KS 66044
P: 785-330-7054
F: 785-842-3830

OWNER:
RCP, LLC
PO BOX 926
LAWRENCE, KS 66044

PAUL WERNER ARCHITECTS, LLC
THIS DRAWING IS COPYRIGHTED WORK BY
PAUL WERNER ARCHITECTS, LLC. THIS
DRAWING MAY NOT BE REPRODUCED,
TRACED OR COPIED IN ANY MANNER
WITHOUT THE WRITTEN PERMISSION OF PAUL
WERNER ARCHITECTS, LLC.

ROCK CHALK PARK
TRAIL CONSTRUCTION
GEORGE WILLIAMS WAY
LAWRENCE, KANSAS

PROJECT # 212-140

RELEASE: 1.0 DATE: 3.06.14

 1.3 MILES (5,969 FEET)

goulddevans

OWNER:
RCP, LLC
PO BOX 908
LAURENCE, KS 66044

PAUL HERNER ARCHITECTS, L.L.C.
THIS DRAWING IS COPYRIGHTED WORK BY
PAUL HERNER ARCHITECTS, L.L.C. THIS
DRAWING MAY NOT BE PHOTOGRAPHED,
TRACED OR COPIED IN ANY MANNER
WITHOUT THE WRITTEN PERMISSION OF PAUL
HERNER ARCHITECTS, L.L.C.

**ROCK CHALK PARK
TRAIL CONSTRUCTION**
GEORGE WILLIAMS WAY
LAURENCE, KANSAS

RELEASE: 1.0 DATE: 3.06.14





LEGEND

1.82 MILES (9,587 FEET)



ROCK CHALK PARK
TRAIL CONSTRUCTION
GEORGE WILLIAMS WAY
LAURENCE, KANSAS

PROJECT # 212-140

RELEASE: LO DATE: 3.06.14

goulddevans

OWNER:
RCP LLC
PO BOX 928
LAURENCE, KS 66044

PAUL HERMAN ARCHITECTS, LLC
THIS DRAWING IS COPYRIGHTED WORK BY
PAUL HERMAN ARCHITECTS, LLC. THIS
DRAWING MAY NOT BE REPRODUCED,
TRACED OR COPIED IN ANY MANNER
WITHOUT THE WRITTEN PERMISSION OF PAUL
HERMAN ARCHITECTS, LLC.

paulwerner
ARCHITECTS
123 W. 8TH STREET
SUITE B2
LAURENCE, KS 66044
OFFICE: 785.832.0804
FAX: 785.832.0890



Landplan Engineering, P.A.

Civil Engineering
Landscape Architecture
Community Planning
Surveying

1310 Waterloo Drive
Lawrence, Kansas 66049
Phone: 785.832.2430
Fax: 785.832.2430
Email: landplan@aol.com



LEGEND

0.84 MILES (4,443 FEET)



ROCK CHALK PARK
TRAIL CONSTRUCTION
GEORGE WILLIAMS WAY
LAURENCE, KANSAS

PROJECT # 212-140

RELEASE: 1/0 DATE: 3.06.14

gouldevans

OWNER:
RCP, LLC
PO BOX 928
LAURENCE, KS 66044

PAUL WERNER ARCHITECTS, LLC
THIS DRAWING IS COPYRIGHTED WORK BY
PAUL WERNER ARCHITECTS, LLC. THIS
DRAWING MAY NOT BE REPRODUCED,
TRADED OR COPIED IN ANY MANNER
WITHOUT THE WRITTEN PERMISSION OF PAUL
WERNER ARCHITECTS, LLC.

paulwerner
ARCHITECTS
123 W. 8TH STREET
SUITE 62
LAURENCE, KS 66044
OFFICE: 785.832.0804
FAX: 785.832.0890



Landplan Engineering, P.A.

Civil Engineering
Landscape Architecture
Community Planning
Surveying
1310 Waterloo Drive
Lawrence, Kansas 66048
Tel: (785)843-7530
Fax: (785)843-2410
Email: landplan@aol.com