


NOTES:

1. THE RESIDENT OF THE HOME AT 1115 INDIANA STREET IS TO BE PROVIDED SAFE VEHICULAR ACCESS BETWEEN THE HOME AND 11th STREET THROUGHOUT PHASES 1-3 OF SITE DEMOLITION, AS SHOWN.
2. THE RESIDENT OF THE HOME AT 1115 INDIANA STREET IS TO BE PROVIDED PEDESTRIAN ACCESS BETWEEN THE HOME AND INDIANA STREET THROUGHOUT PHASES 1-3 OF SITE DEMOLITION, AS SHOWN.
3. EXISTING UTILITY SERVICES AND MAIL DELIVERY TO THE HOME AT 1115 INDIANA STREET SHALL BE MAINTAINED THROUGHOUT PHASES 1-3 OF SITE DEMOLITION.
4. THE LIMITS OF DEMOLITION SHOWN HEREUPON PERTAIN ONLY TO THE DEMOLITION OF PRIVATE PROPERTY AND DO NOT CONTEMPLATE DEMOLITION ACTIVITIES IN THE PUBLIC RIGHT-OF-WAY; REFER TO PUBLIC IMPROVEMENT PLANS (PW1417) FOR DEMOLITION ACTIVITIES ASSOCIATED WITH PUBLIC STREETS, SIDEWALKS AND UNDERGROUND UTILITIES.
5. BUS STOP LOCATED AT THE SW CORNER OF 11th AND INDIANA STREETS TO REMAIN OPEN DURING THE ENTIRETY OF THE PROJECT.

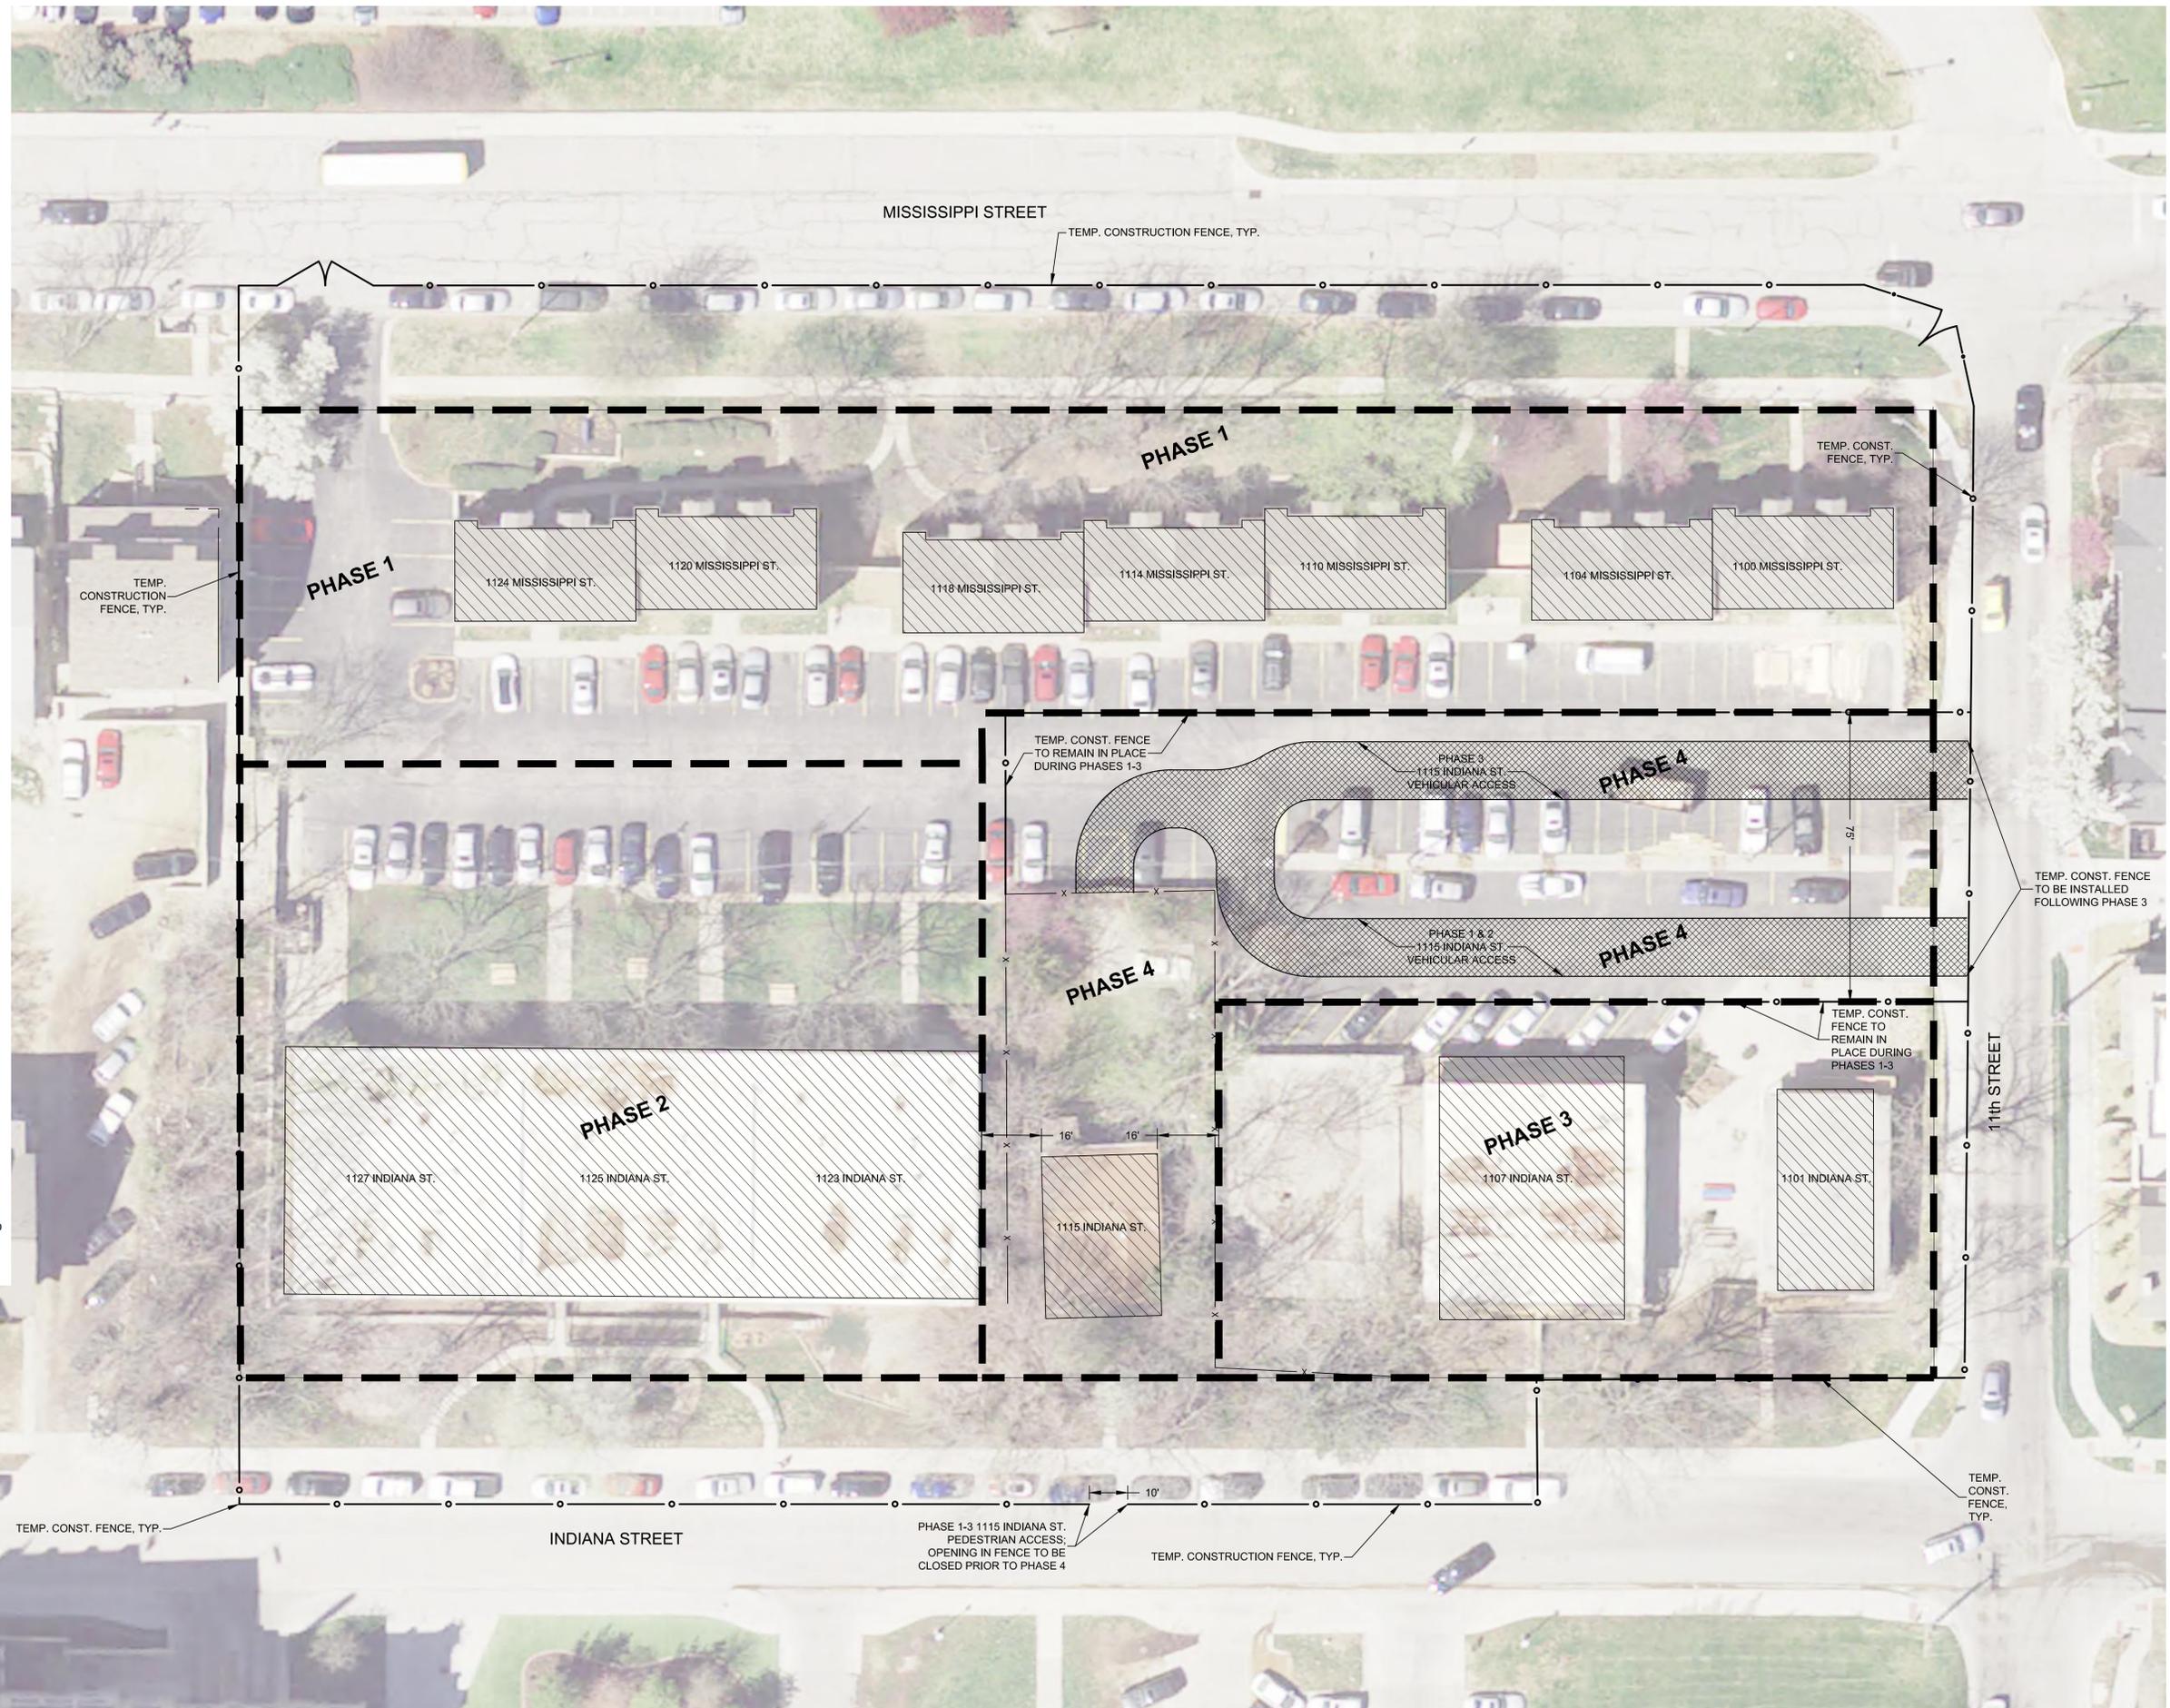

SCALE: 1" = 20'



©Landplan Engineering, P.A. 2014. This drawing is copyrighted by Landplan Engineering, P.A. This drawing may not be photographed, traced, or copied in any manner without the written permission of Landplan Engineering, P.A.

**1111 INDIANA STREET
 LAWRENCE, KANSAS 66044
 HERE @ KANSAS
 SITE DEMOLITION EXHIBIT**

REV	DATE	DESCRIPTION
1	12/30/14	PER CITY COMMENTS

**FOR COORDINATION PURPOSES ONLY
 NOT FOR CONSTRUCTION**

DATE: 12/9/14
 PROJECT NO.: 20132015
 DESIGNED BY: LPE
 DRAWN BY: BS
 CHECKED BY: BS

ISSUE SHEET NO.
1
 OF 1 SHEETS

FILE NAME: R:\20132015\CAD\Concept-Exhibits\DEMO_EXHIBIT.dwg LAST SAVED BY: Brian Sturm SAVED DATE: 12/30/2014 2:40 PM PLOTTED: 12/30/2014 3:16 PM